

## NOTES

 THIS IS AN A1 DRAWING, IF REPRODUCED IN ANY OTHER FORMAT THE SCALE SHOWN WILL BE INCORRECT.

WILL BE INCORRECT.

2. DO NOT SCALE OFF THIS DRAWING.

3. ANY AMBIGUITIES, OMISSIONS AND ERRORS, OR INCONSISTENCIES WITH OTHER DOCUMENTS, ON THIS DRAWING SHOULD BE NOTIFIED IMMEDIATELY TO THE ARCHITECT BEFORE THE COMMENCEMENT OF WORKS ON SITE.

4. ALL DIMENSIONS ARE IN MILLIMETRES UNLESS OTHERWISE STATED.5. ALL DIMENSIONS, UNLESS OTHERWISE

STATED, ARE TO THE FACE OF UNFINISHED MASONRY WALLS OR TO THE FINISHED PLASTER FACE OF STUD PARTITIONS.

6. ALL DIMENSIONS ARE TO BE CHECKED ON

SITE. ANY DISCREPANCIES ARE TO BE NOTIFIED IMMEDIATELY TO THE ARCHITECT BEFORE THE COMMENCEMENT OF WORKS ON SITE.

ON SITE.

7. ALL LEVELS ARE IN METRES UNLESS OTHERWISE STATED.

8. THIS DRAWING IS TO BE READ IN CONJUNCTION WITH ALL OTHER RELEVANT DRAWINGS AND SPECIFICATIONS FOR THIS PROJECT AND APPARENT INCONSISTENCIES BROUGHT TO THE ATTENTION OF THE ARCHITECT.

## SAFETY, HEALTH AND ENVIRONMENTAL INFORMATION UNUSUAL SIGNIFICANT HAZARDS


It is assumed that all works will be carried out by a competent contractor working, where appropriate, to an approved method statement. In addition to the hazards/risks normally associated with the types of work detailed on this drawing, note the following:

detailed on this drawing, note the following:

Construction:
1.
2.
3.

Cleaning/Maintenance:
1.
2.
3.

Residual:
1.

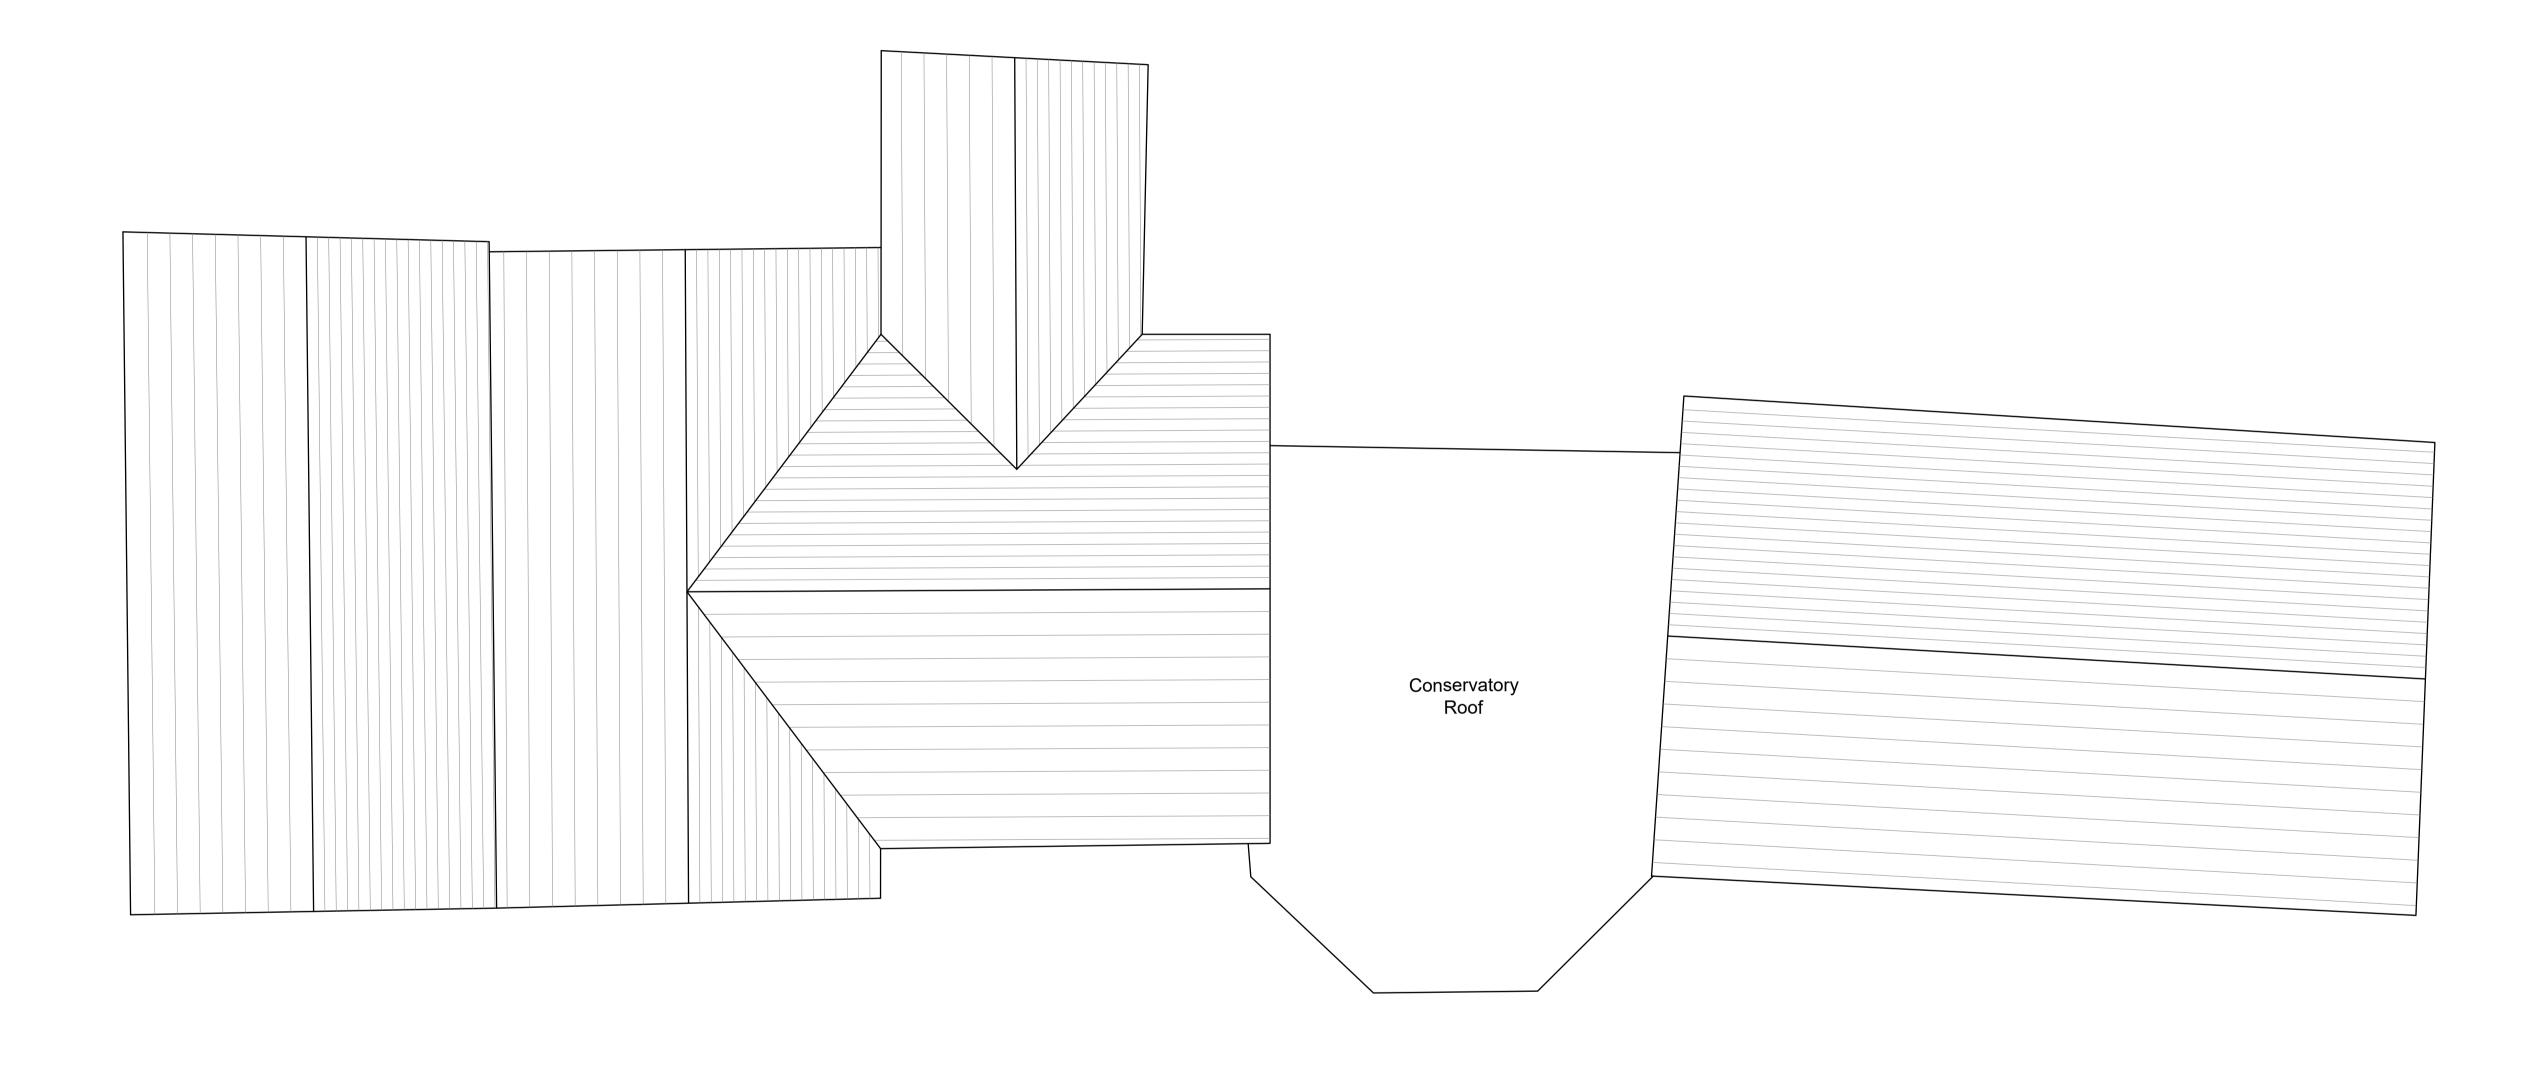

P02 02.10.20 Planning Issue
P01 18.09.19 Preliminary Issue
Rev. Date Content

CDD architects

JMH XX AC XX

By Ckd

Revision

44 The Ropewalk Nottingham NG1 5DW
t: 0115 9481144 f: 0115 9580976 w: cbp-arch.co.uk

Project Storrs Mill House, Extension

Drawing Title
Existing Roof Plan

Scale 1:50 Date September 19

Drawn AC Checked

Drawing number 18157-A-0005

18157-A-0005 P02

Reproduction subject to copyright Original sheet size A1

Existing Roof Plan
Scale 1:50 @ A1

 0.5
 1
 1.5
 2
 2.5
 5
 7.5
 10
 15

 |||||||||
 |
 |
 |
 |
 do not scale from this drawing