




First Floor

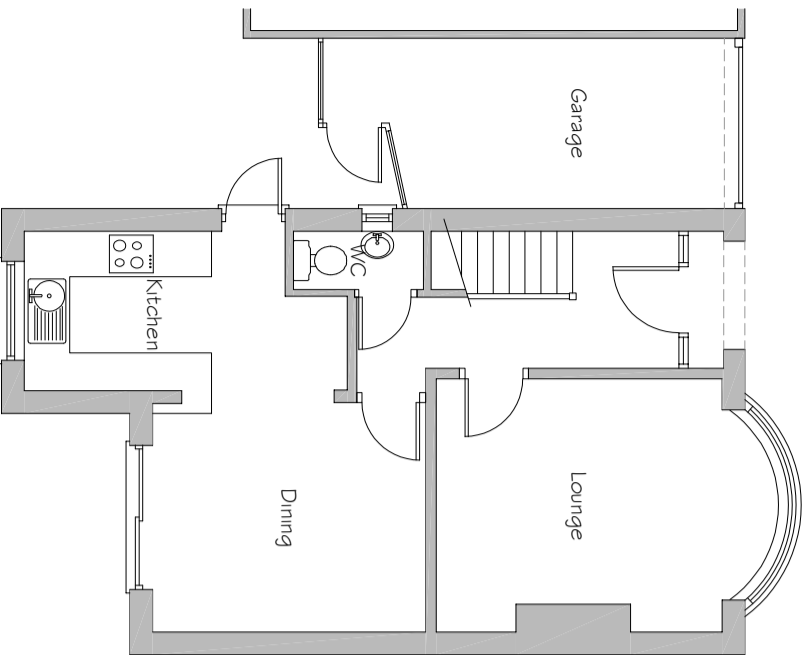

Ground Floor

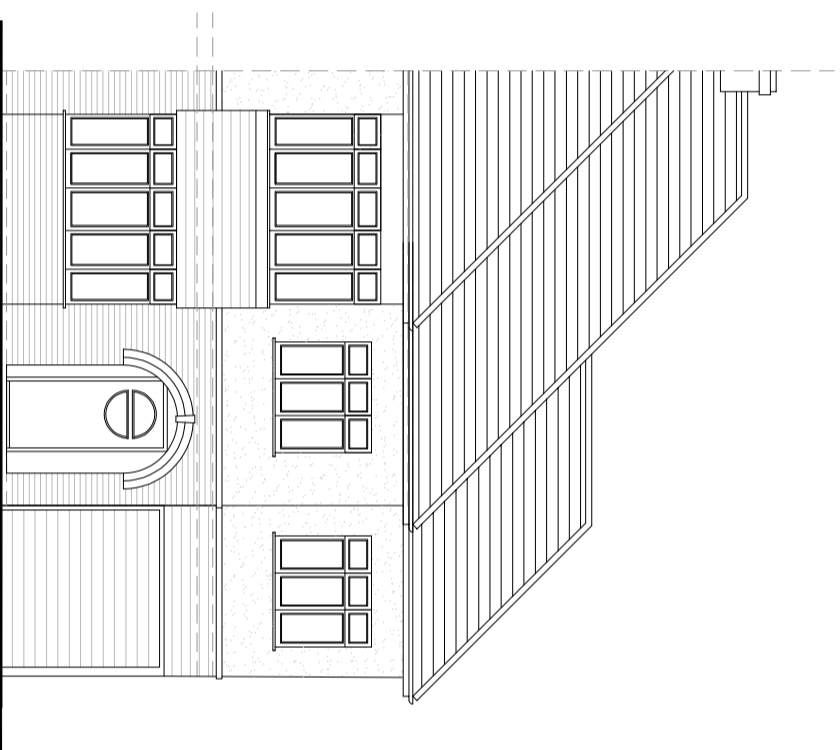

Front Elevation

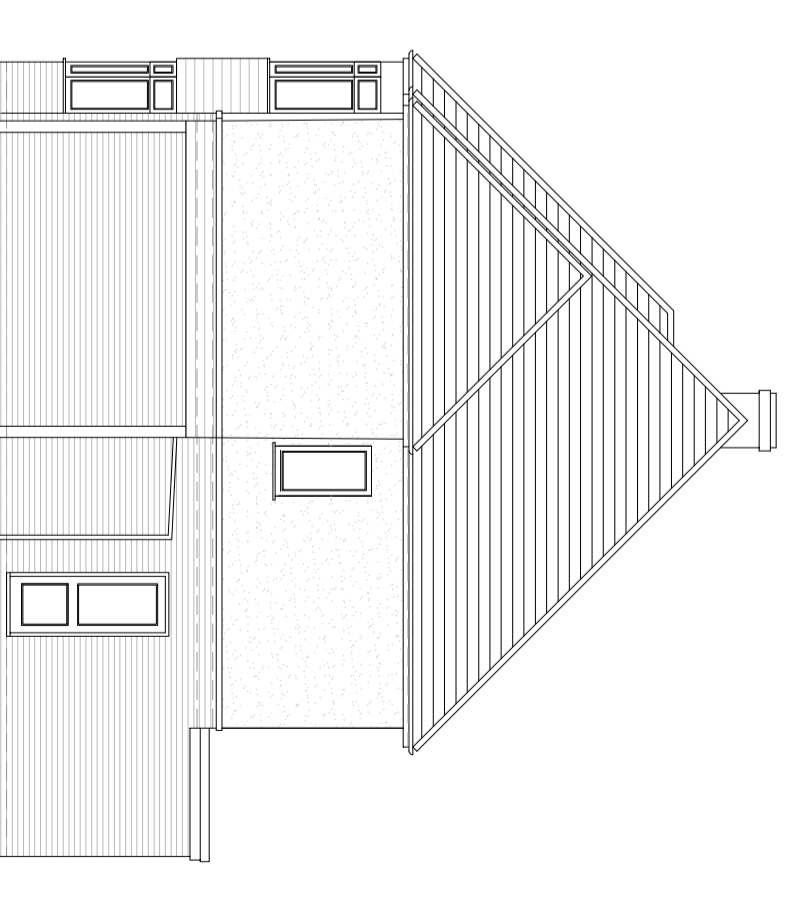

Side Elevation (Sectional)

REV / DATE	REVISIONS:	NOTES
------------	------------	-------

CLIENT: Polkinghorne SCALE: 1:100 (A3 ORIGINAL) DRAWN: MJH DATE: March 21		PROJECT: 23 St. Andrews Road Gosport DRAWING: Proposed Plans & Elevations A	
--	--	--	--

CHECKED: _____ DATE: _____		BD.229 P10	
-------------------------------	--	---------------	--

BLOCK DESIGN

Tel: 07391898537 E-mail: blockdesignitd@gmail.com

© COPYRIGHT EXISTS ON THE DESIGNS AND INFORMATION SHOWN ON THIS DRAWING. DO NOT SCALE FROM THIS DRAWING EXCEPT FOR PLANNING PURPOSES. THE CONTRACTOR MUST VERIFY ALL DIMENSIONS ON SITE BEFORE MAKING SHOP DRAWINGS OR COMMENCING WORK OF ANY KIND.