




First Floor

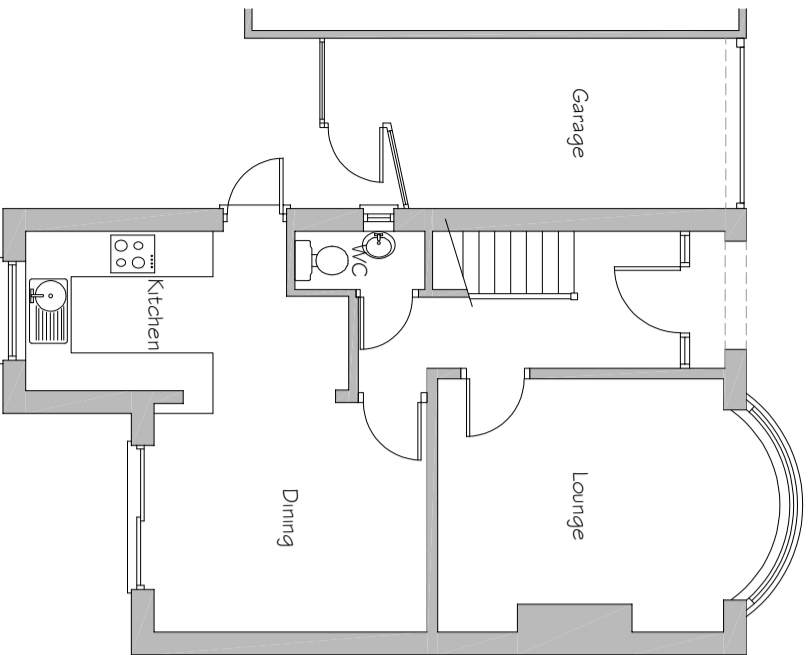

Ground Floor

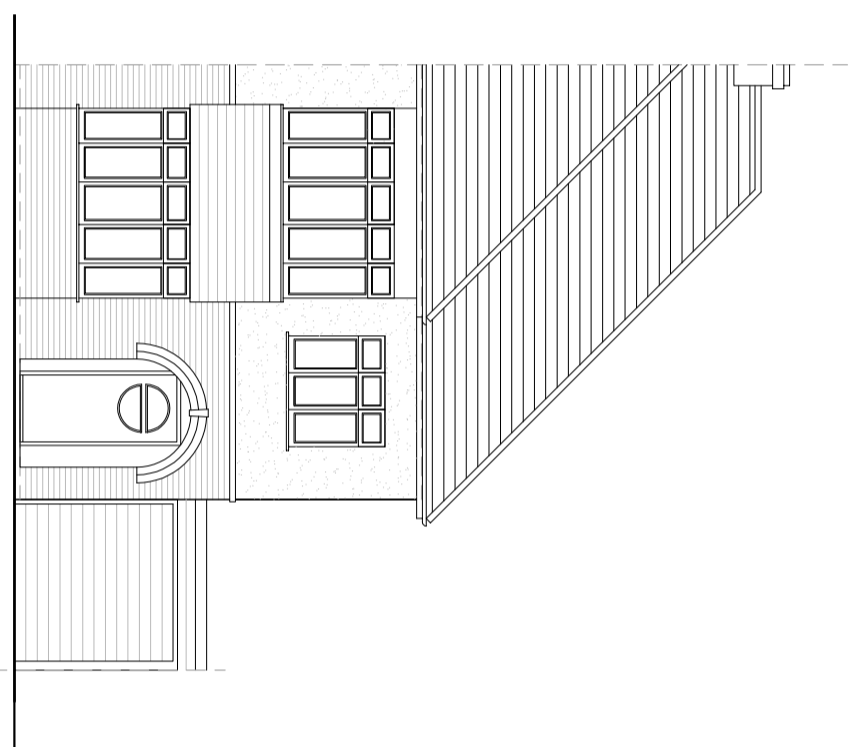

Front Elevation

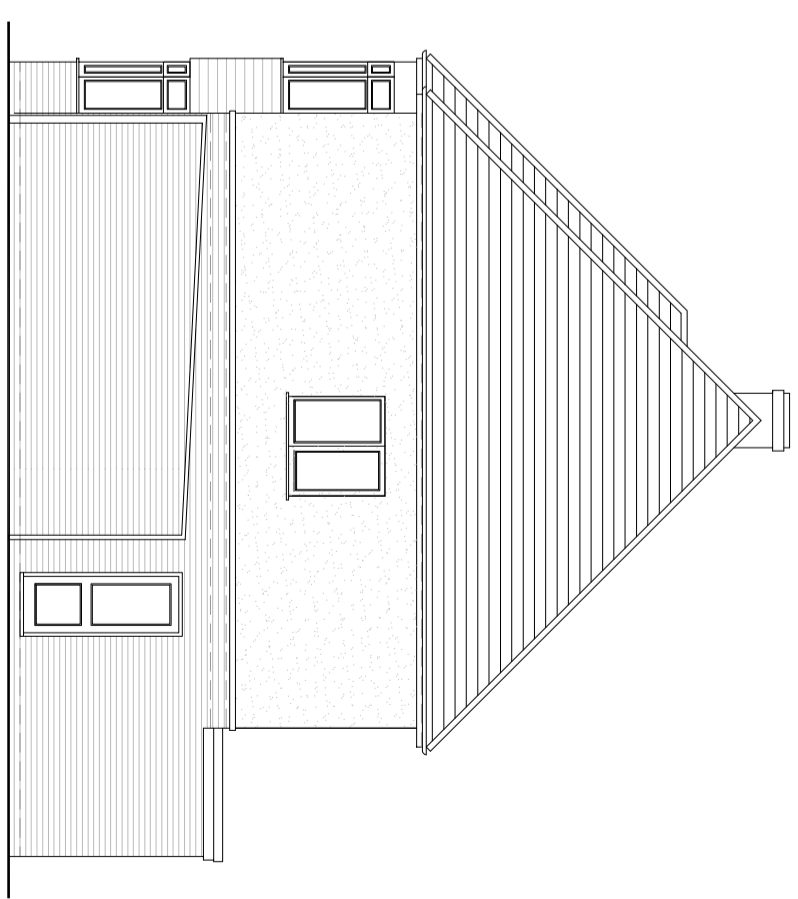

Side Elevation (Sectional)

REV / DATE	REVISIONS:	NOTES
------------	------------	-------

CLIENT: Polkinghorne SCALE: 1:100 (A3 ORIGINAL) DRAWN: MJH DATE: March 21		PROJECT: 23 St. Andrews Road Gosport DRAWING: Existing Plans & Elevations	
CHECKED: DATE:		BD.229 S10	


BLOCK DESIGN
 Tel: 07391898537 E-mail: blockdesignitd@gmail.com

© COPYRIGHT EXISTS ON THE DESIGNS AND INFORMATION SHOWN ON THIS DRAWING. DO NOT SCALE FROM THIS DRAWING EXCEPT FOR PLANNING PURPOSES. THE CONTRACTOR MUST VERIFY ALL DIMENSIONS ON SITE BEFORE MAKING SHOP DRAWINGS OR COMMENCING WORK OF ANY KIND.