

0 1m 2m 3m 4m 5m


Thirleby Road Elevation
A0078-PL-110

Light Well Elevation
A0078-PL-111


Light Well Elevation
A0078-PL-111

Thirleby Road Elevation
A0078-PL-110

01 : EXISTING FLOOR PLAN

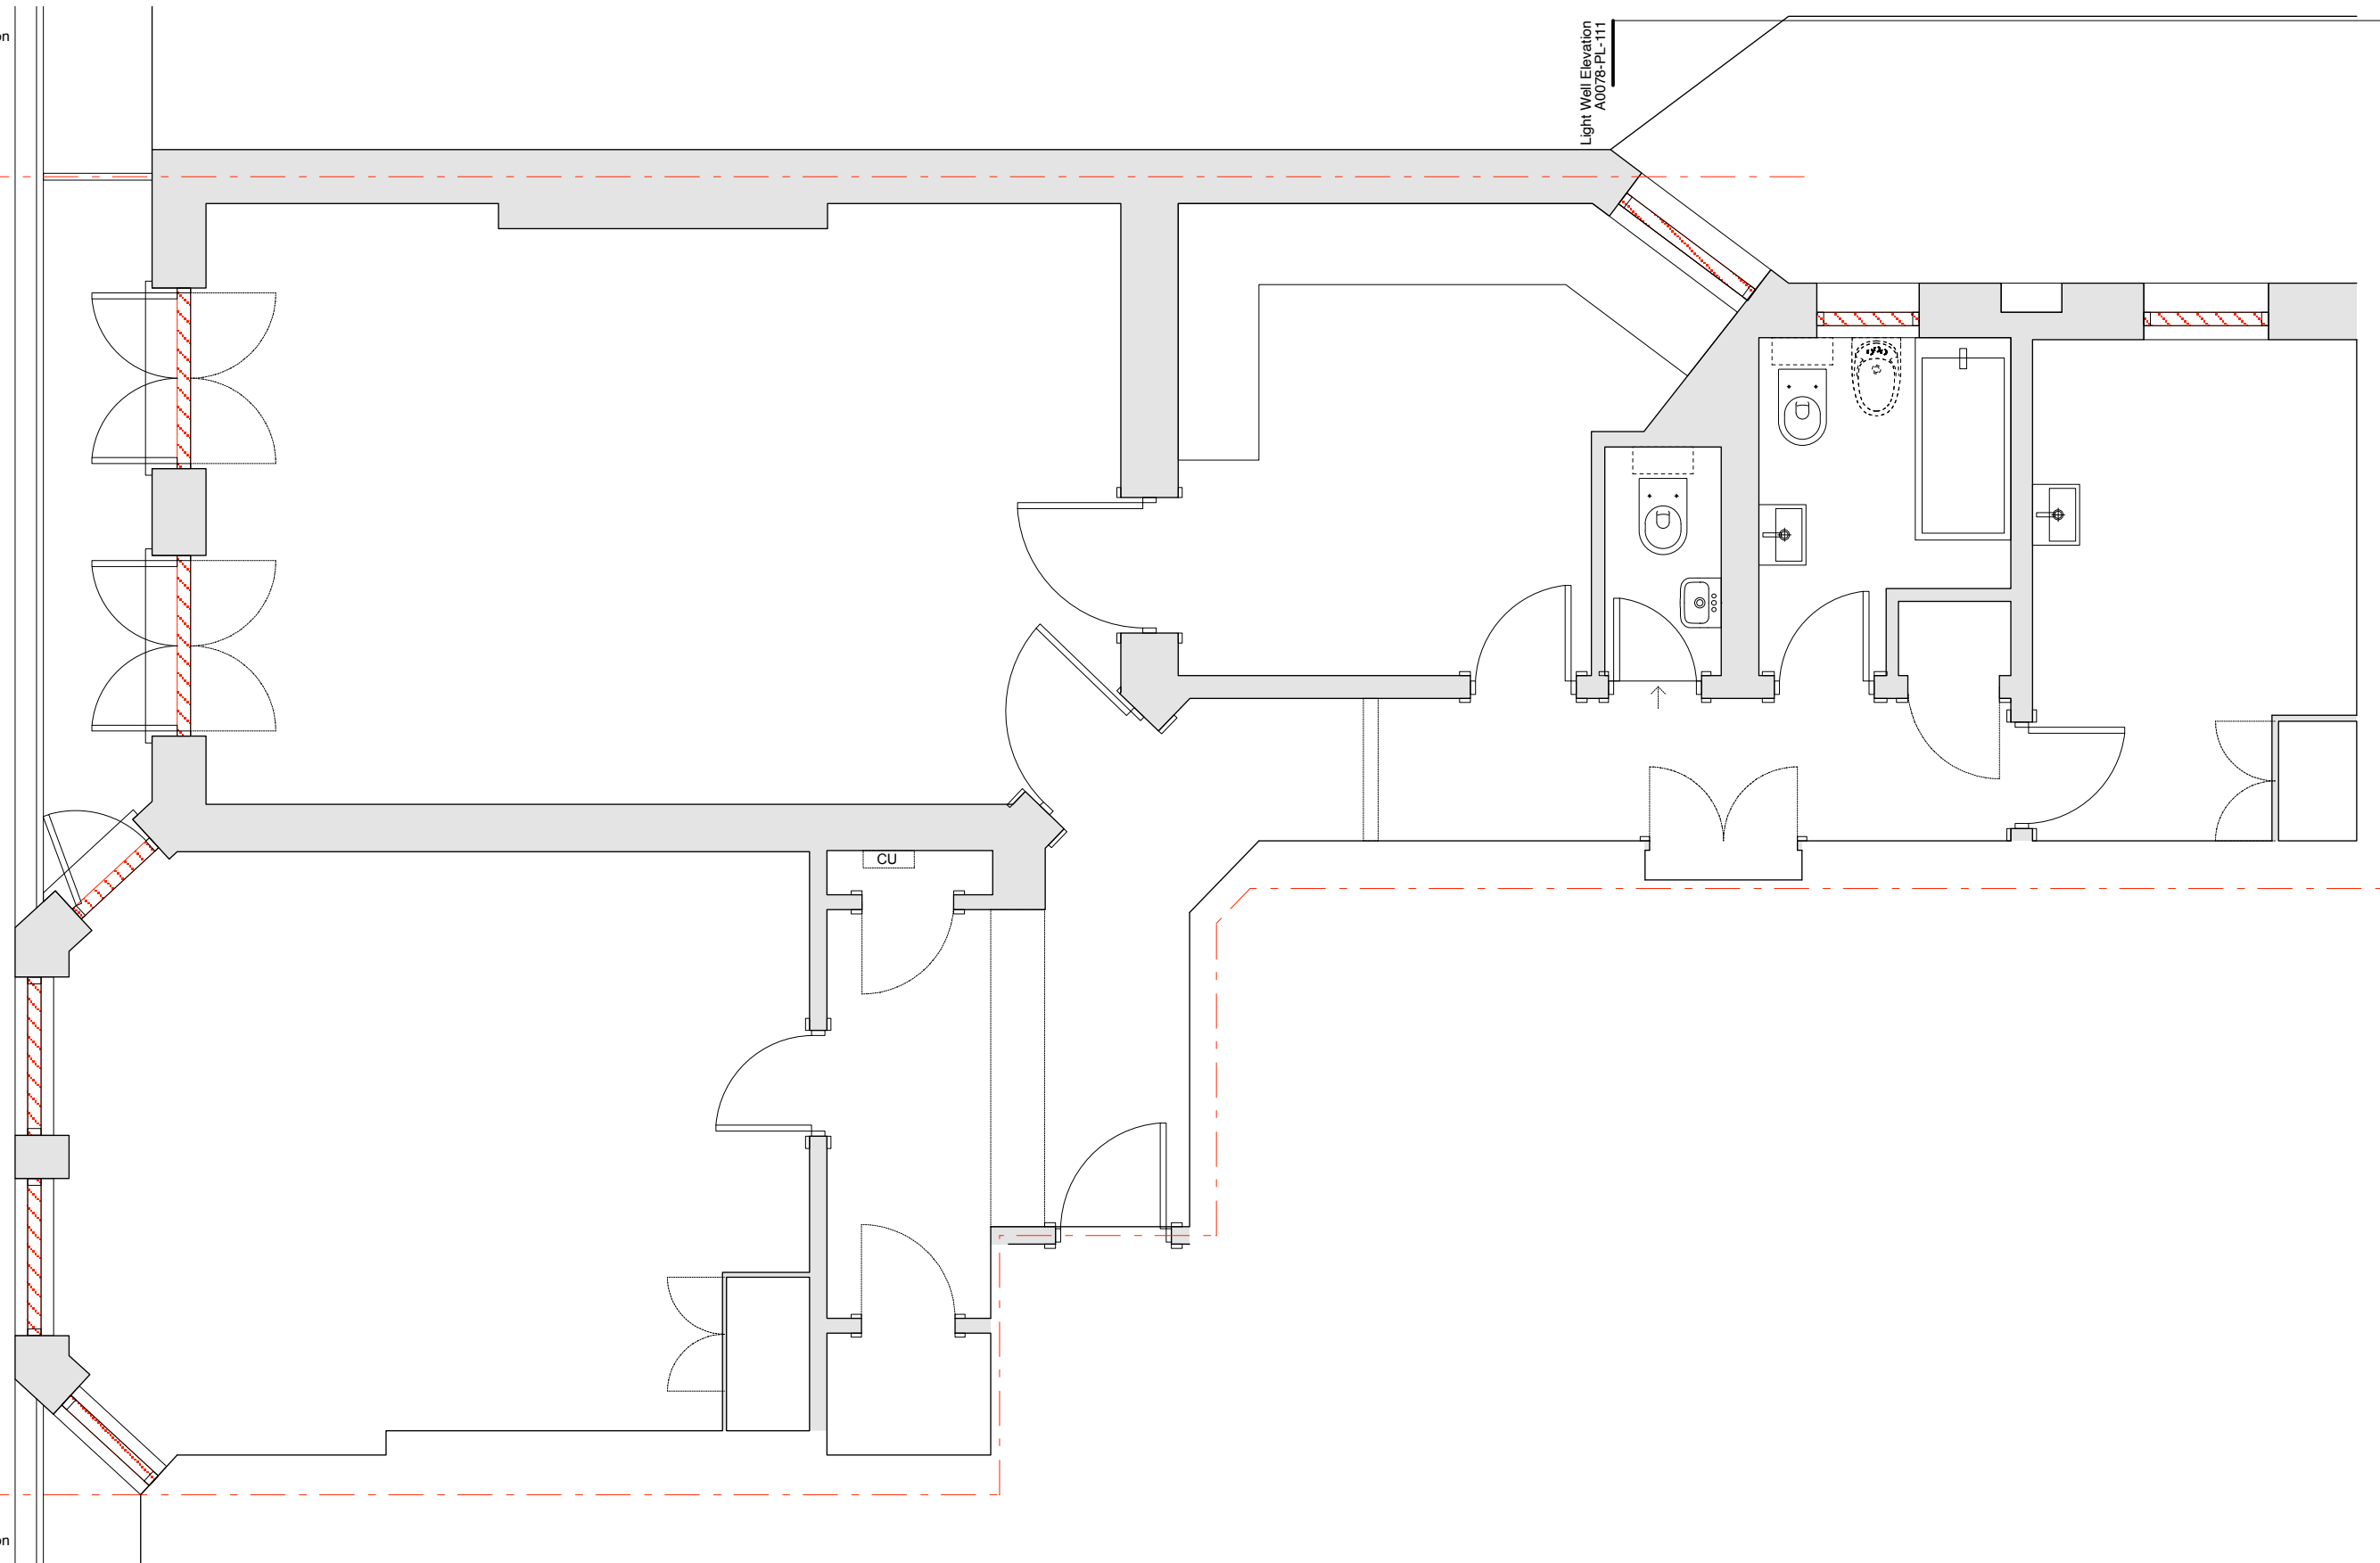

Rev.	Date	Description
-	13.08.20	First draft issue.
A	01.04.21	Added demolition.

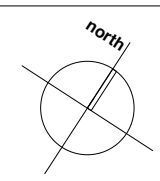

Key:

	Existing construction
	Site boundary
	Extent of proposed demolition works

Notes:
1. All dimensions in mm (except where noted).

**studio
on the
rye**

t 020 7924 0125
e sarah@studioontherye.com
w www.studioontherye.com

a Springbank Studio
81A Grove Park
London SE5 8LE

Project: 145A Ashley Gardens, Thirleby Road
London SW1P 1HN

Client: Matt Archenhold + Olga Trujillo

Title: Existing Floor Plan

Scale: 1:25 at A1 1:50 at A3

Project no: A0078

Drawing no: **A0085-PL-100/A**