
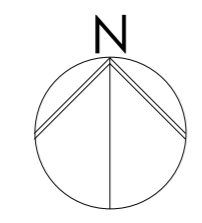
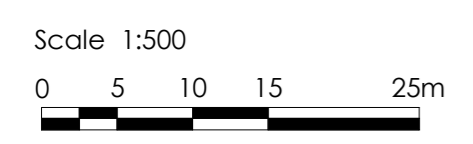


Revision	Date	Drawn	Details
A	30/09/19		Issued for Planning
B	17/05/21		Minor amendments for Variation of Condition Planning Application

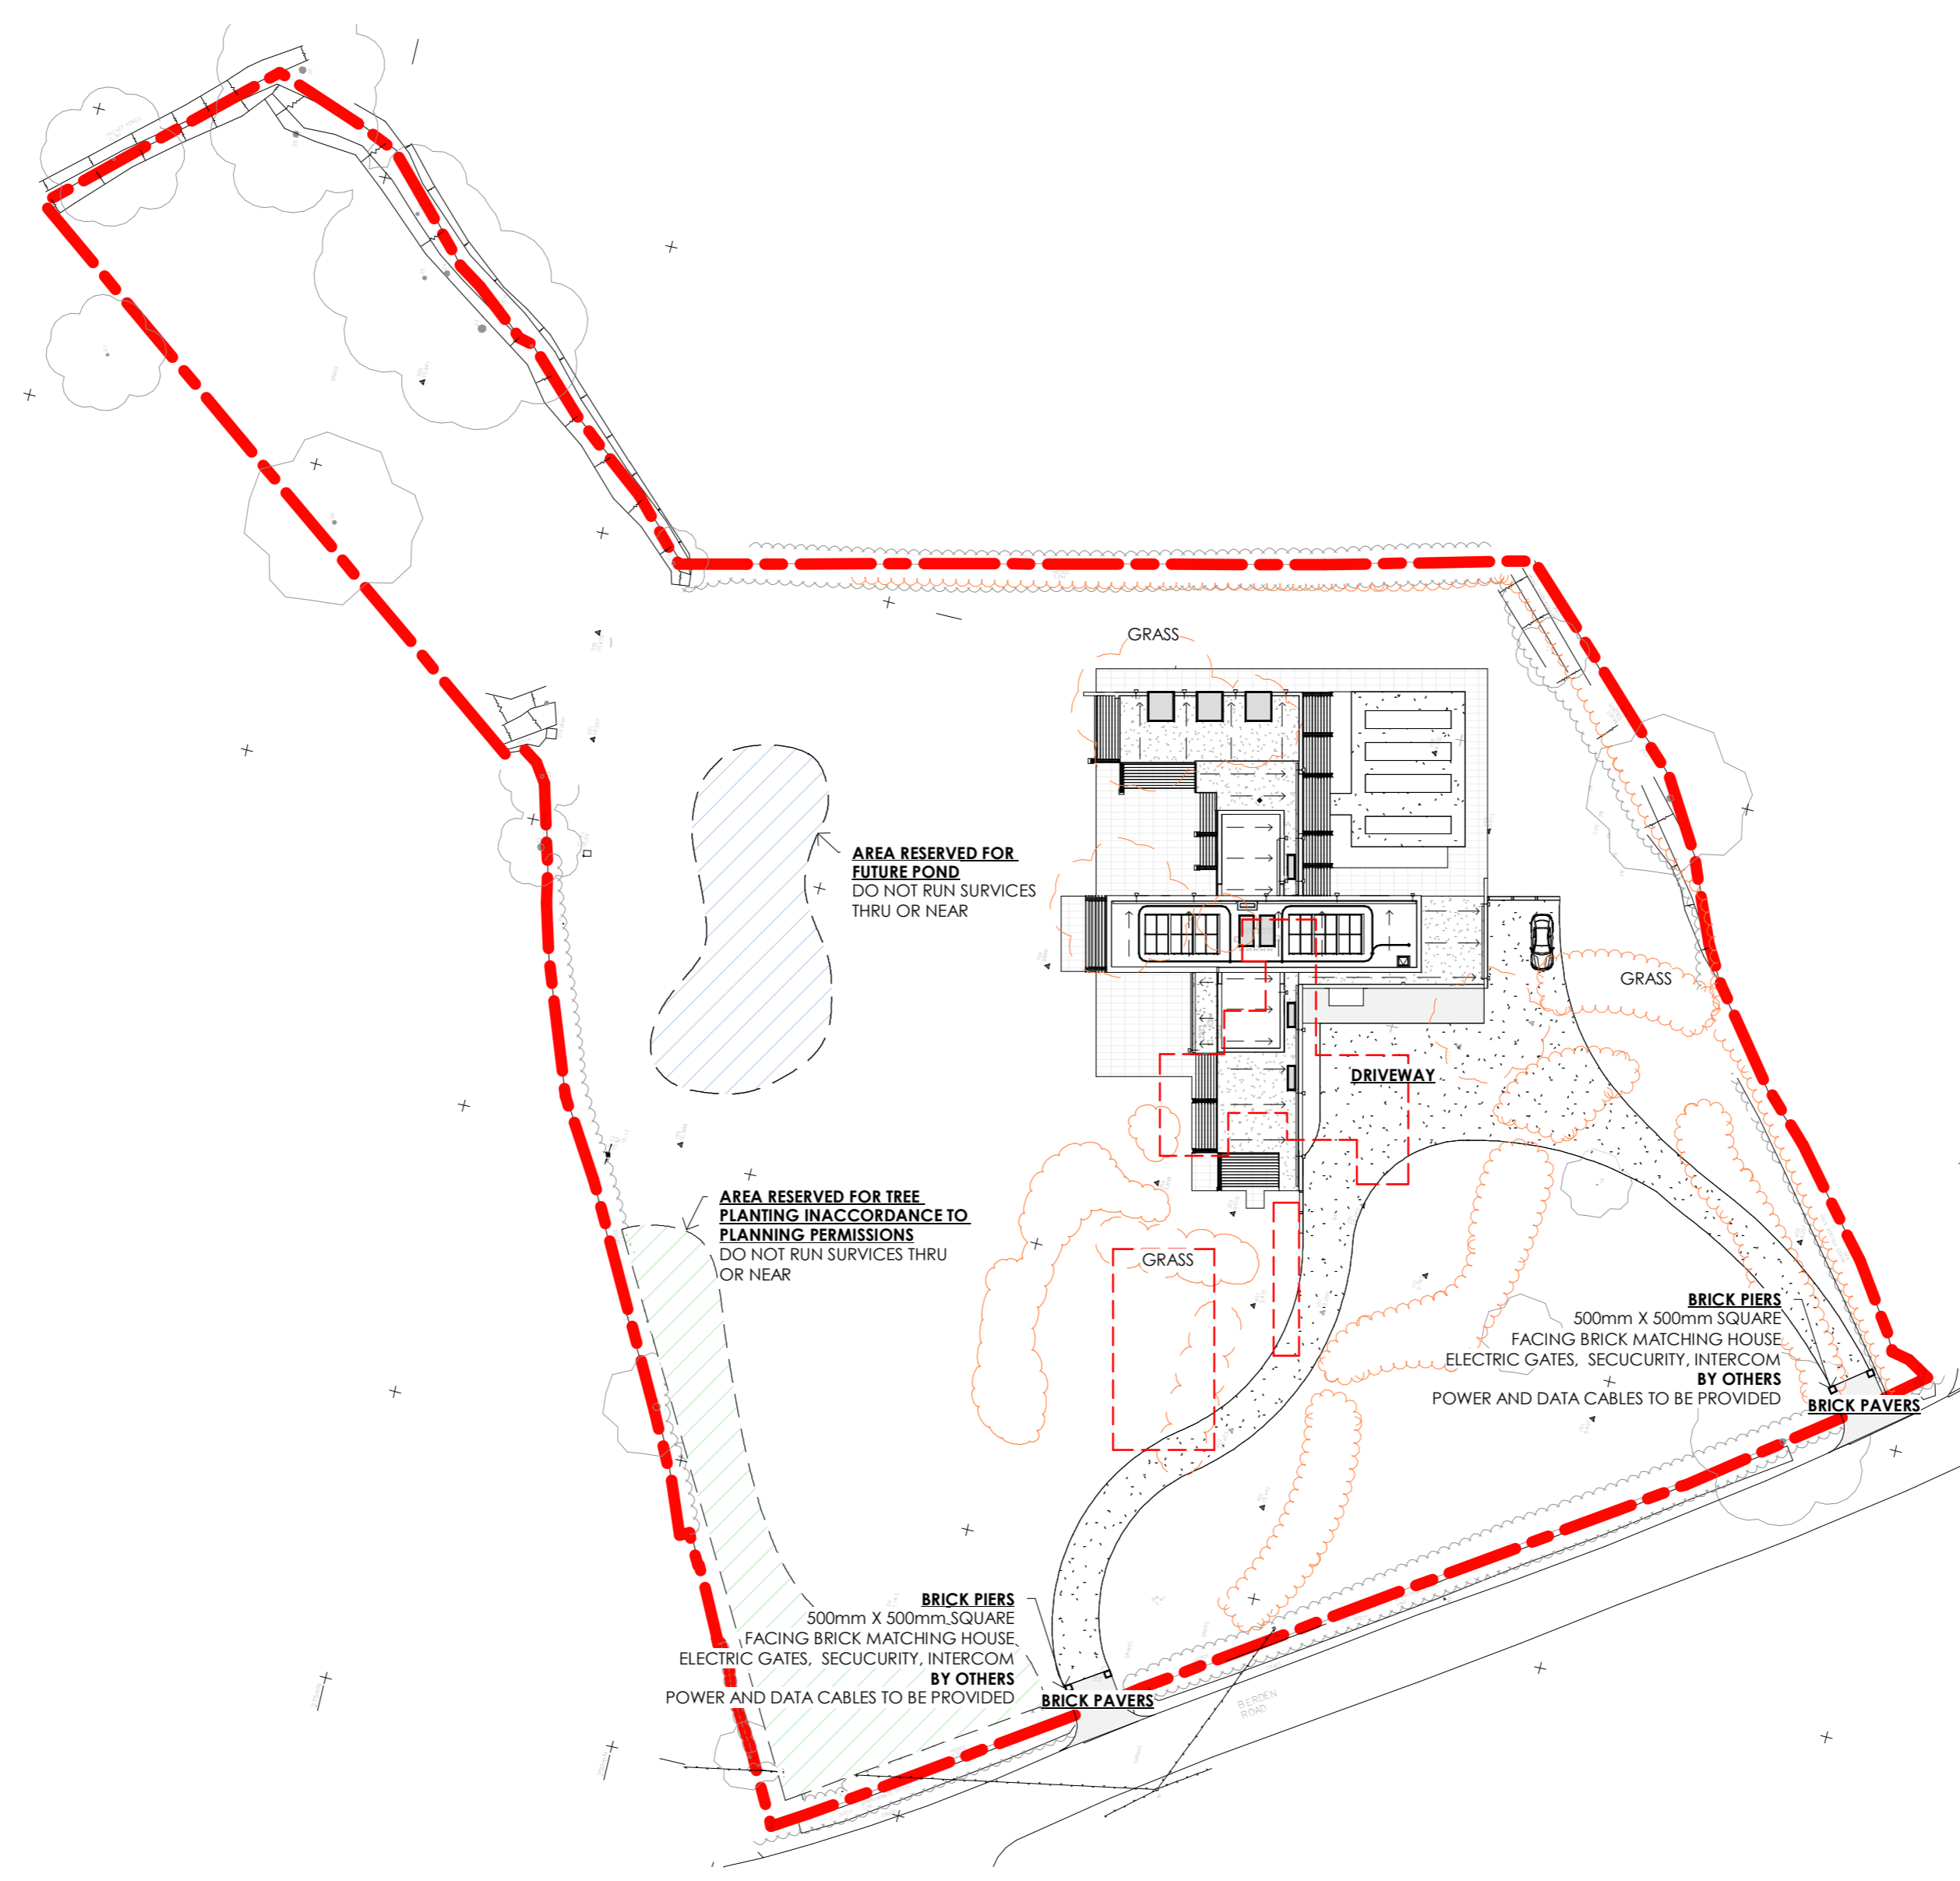

Client				
Job Title				
Waterlilies, Stocking Pelham				
Drawing Title				
Site Plan Proposed				
Scale	Date	Drawn	Drawing Number	Rev
1 : 500	09/20	JC	810/A2/305	B

snell david

Snell David Architects
Sculthorpe Barn
17 High Street
Whitwell Road
Cambridge
CB22 4JF

Tel: 01223 830 880
e-mail: sd@snell-david.co.uk
web: www.snell-david.co.uk