

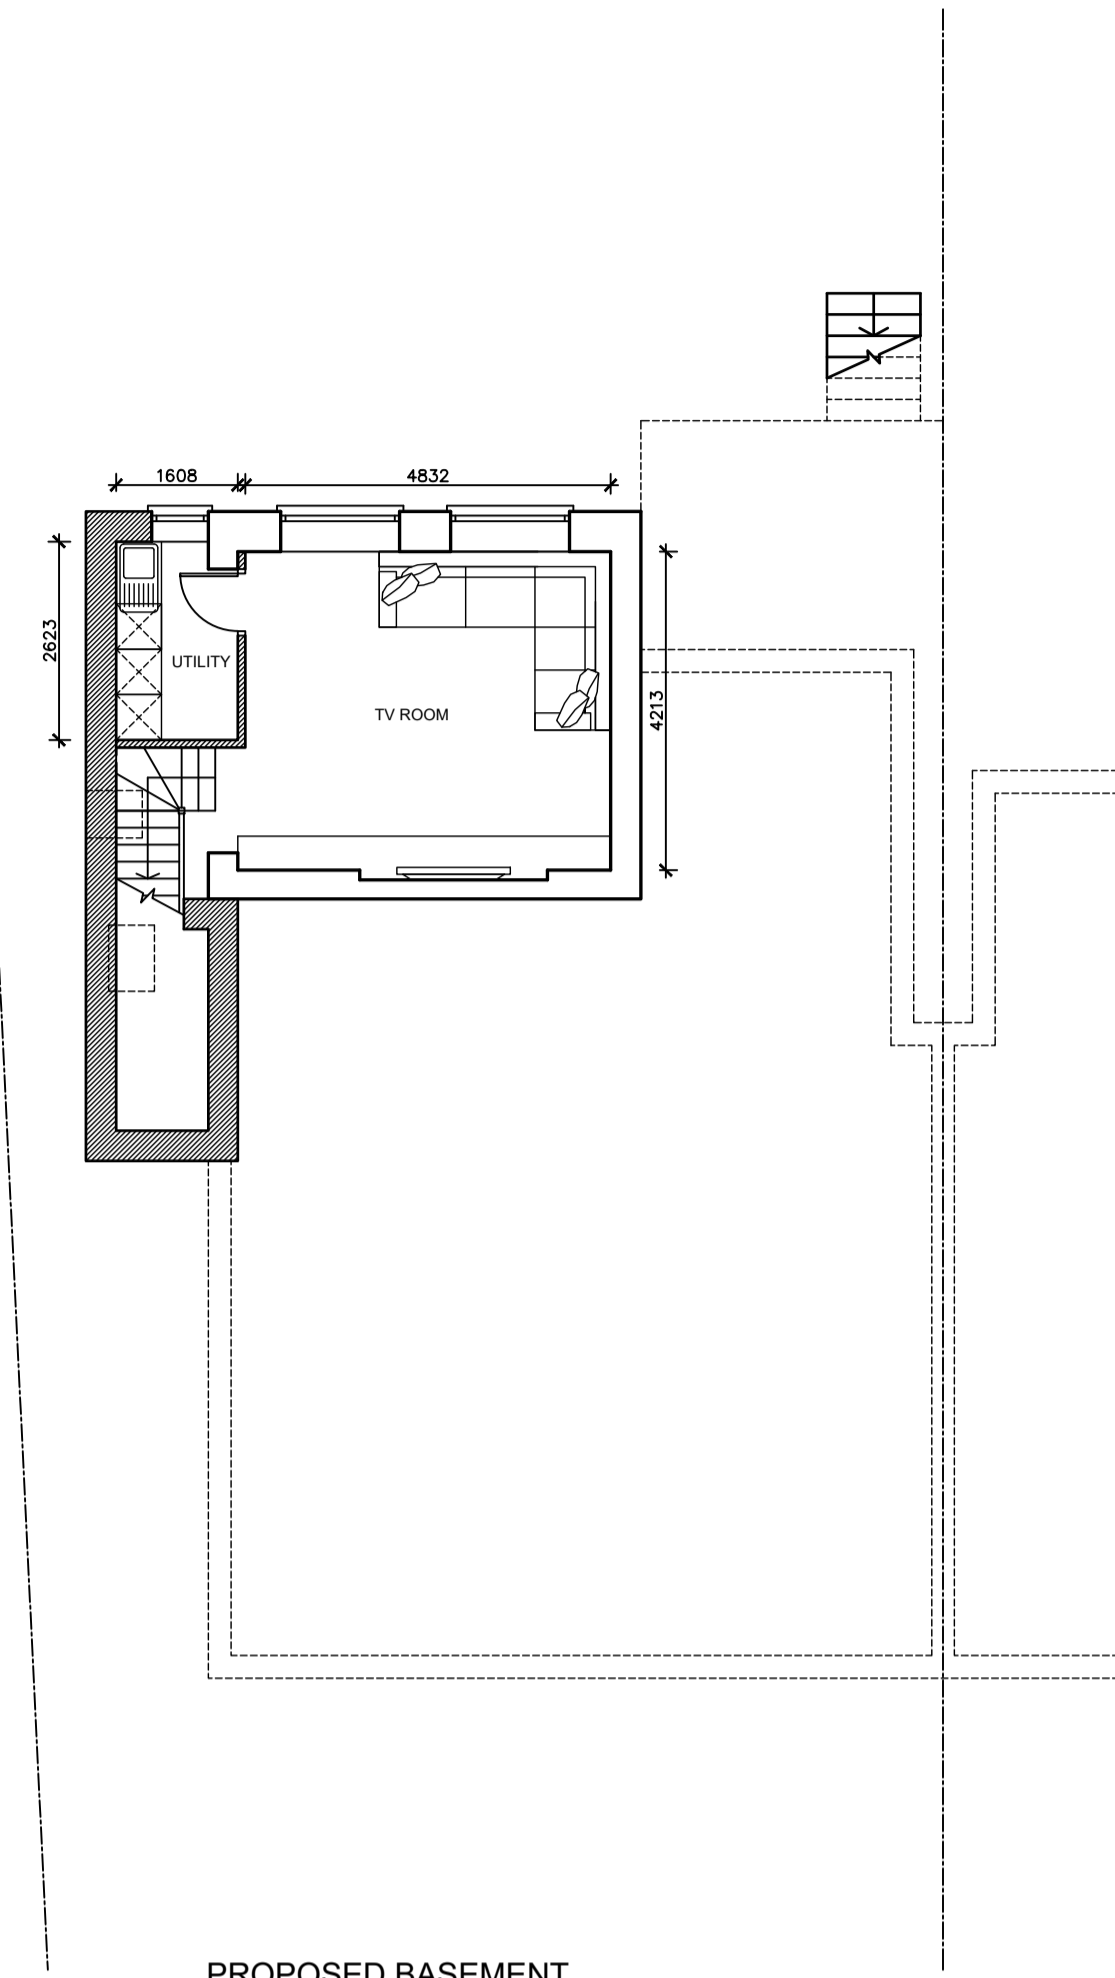
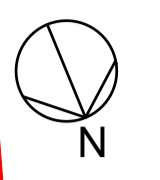



All Dimensions are to be checked on site.
 Figured dimensions only are to be taken from this drawing.
 This Drawing is to be read in conjunction with all relevant
 consultants' and/or specialist drawings/documents and
 any discrepancies or variations to be notified to the
 architect.

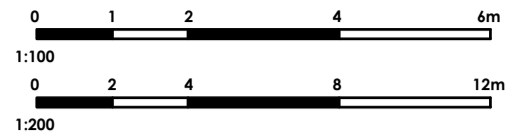


PROPOSED BASEMENT

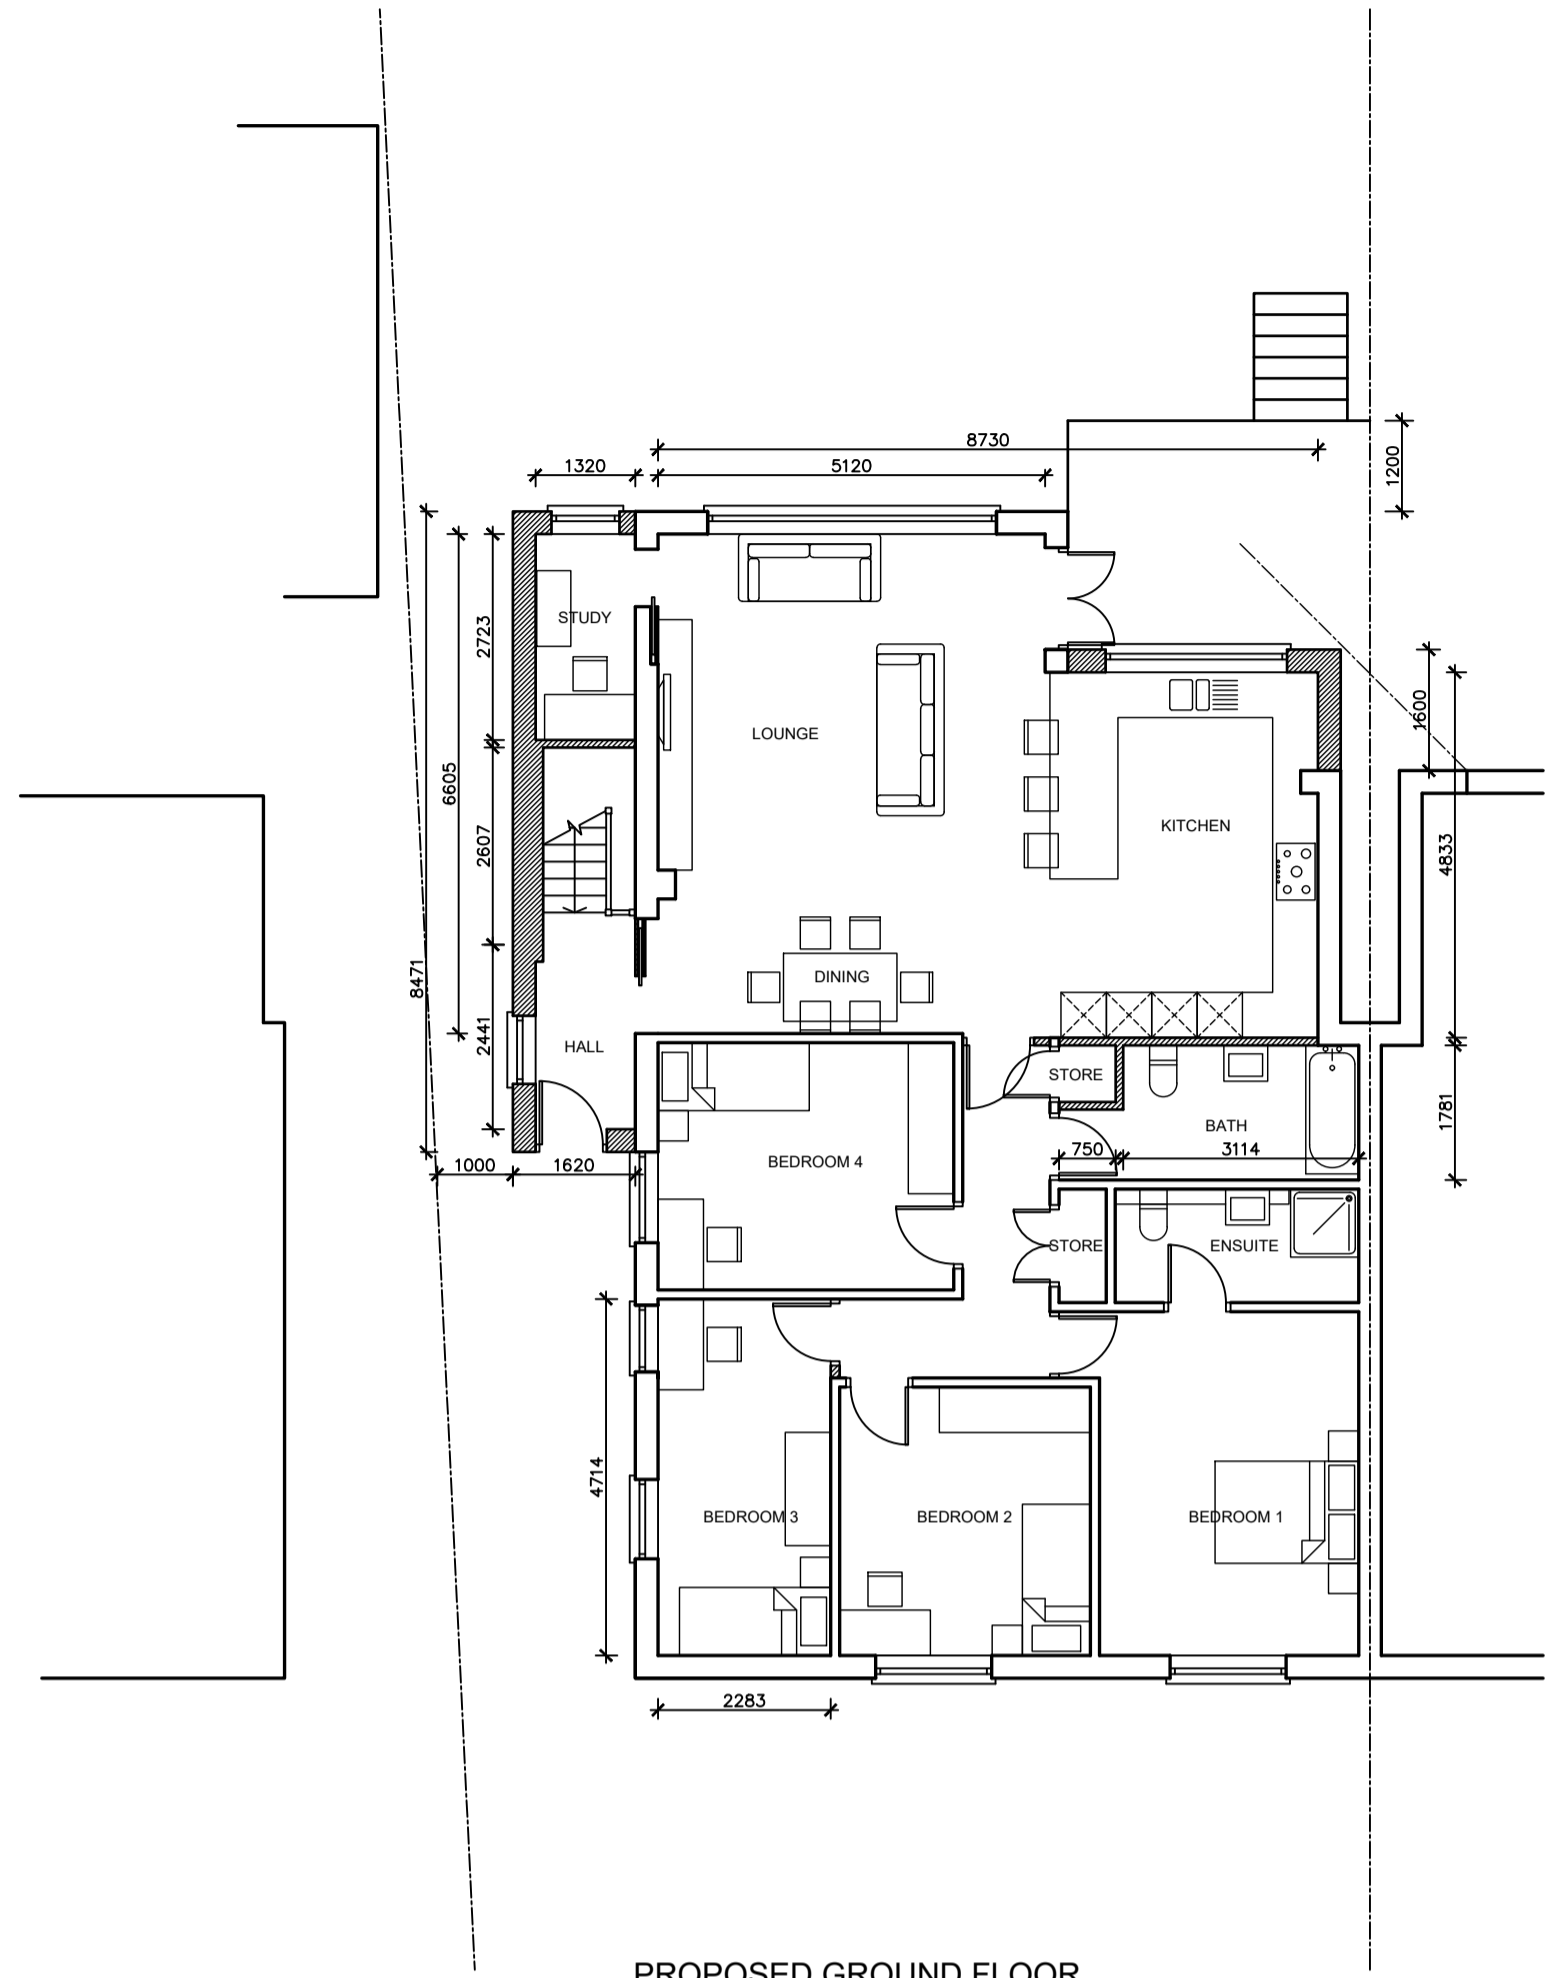

PROPOSED GROUND FLOOR

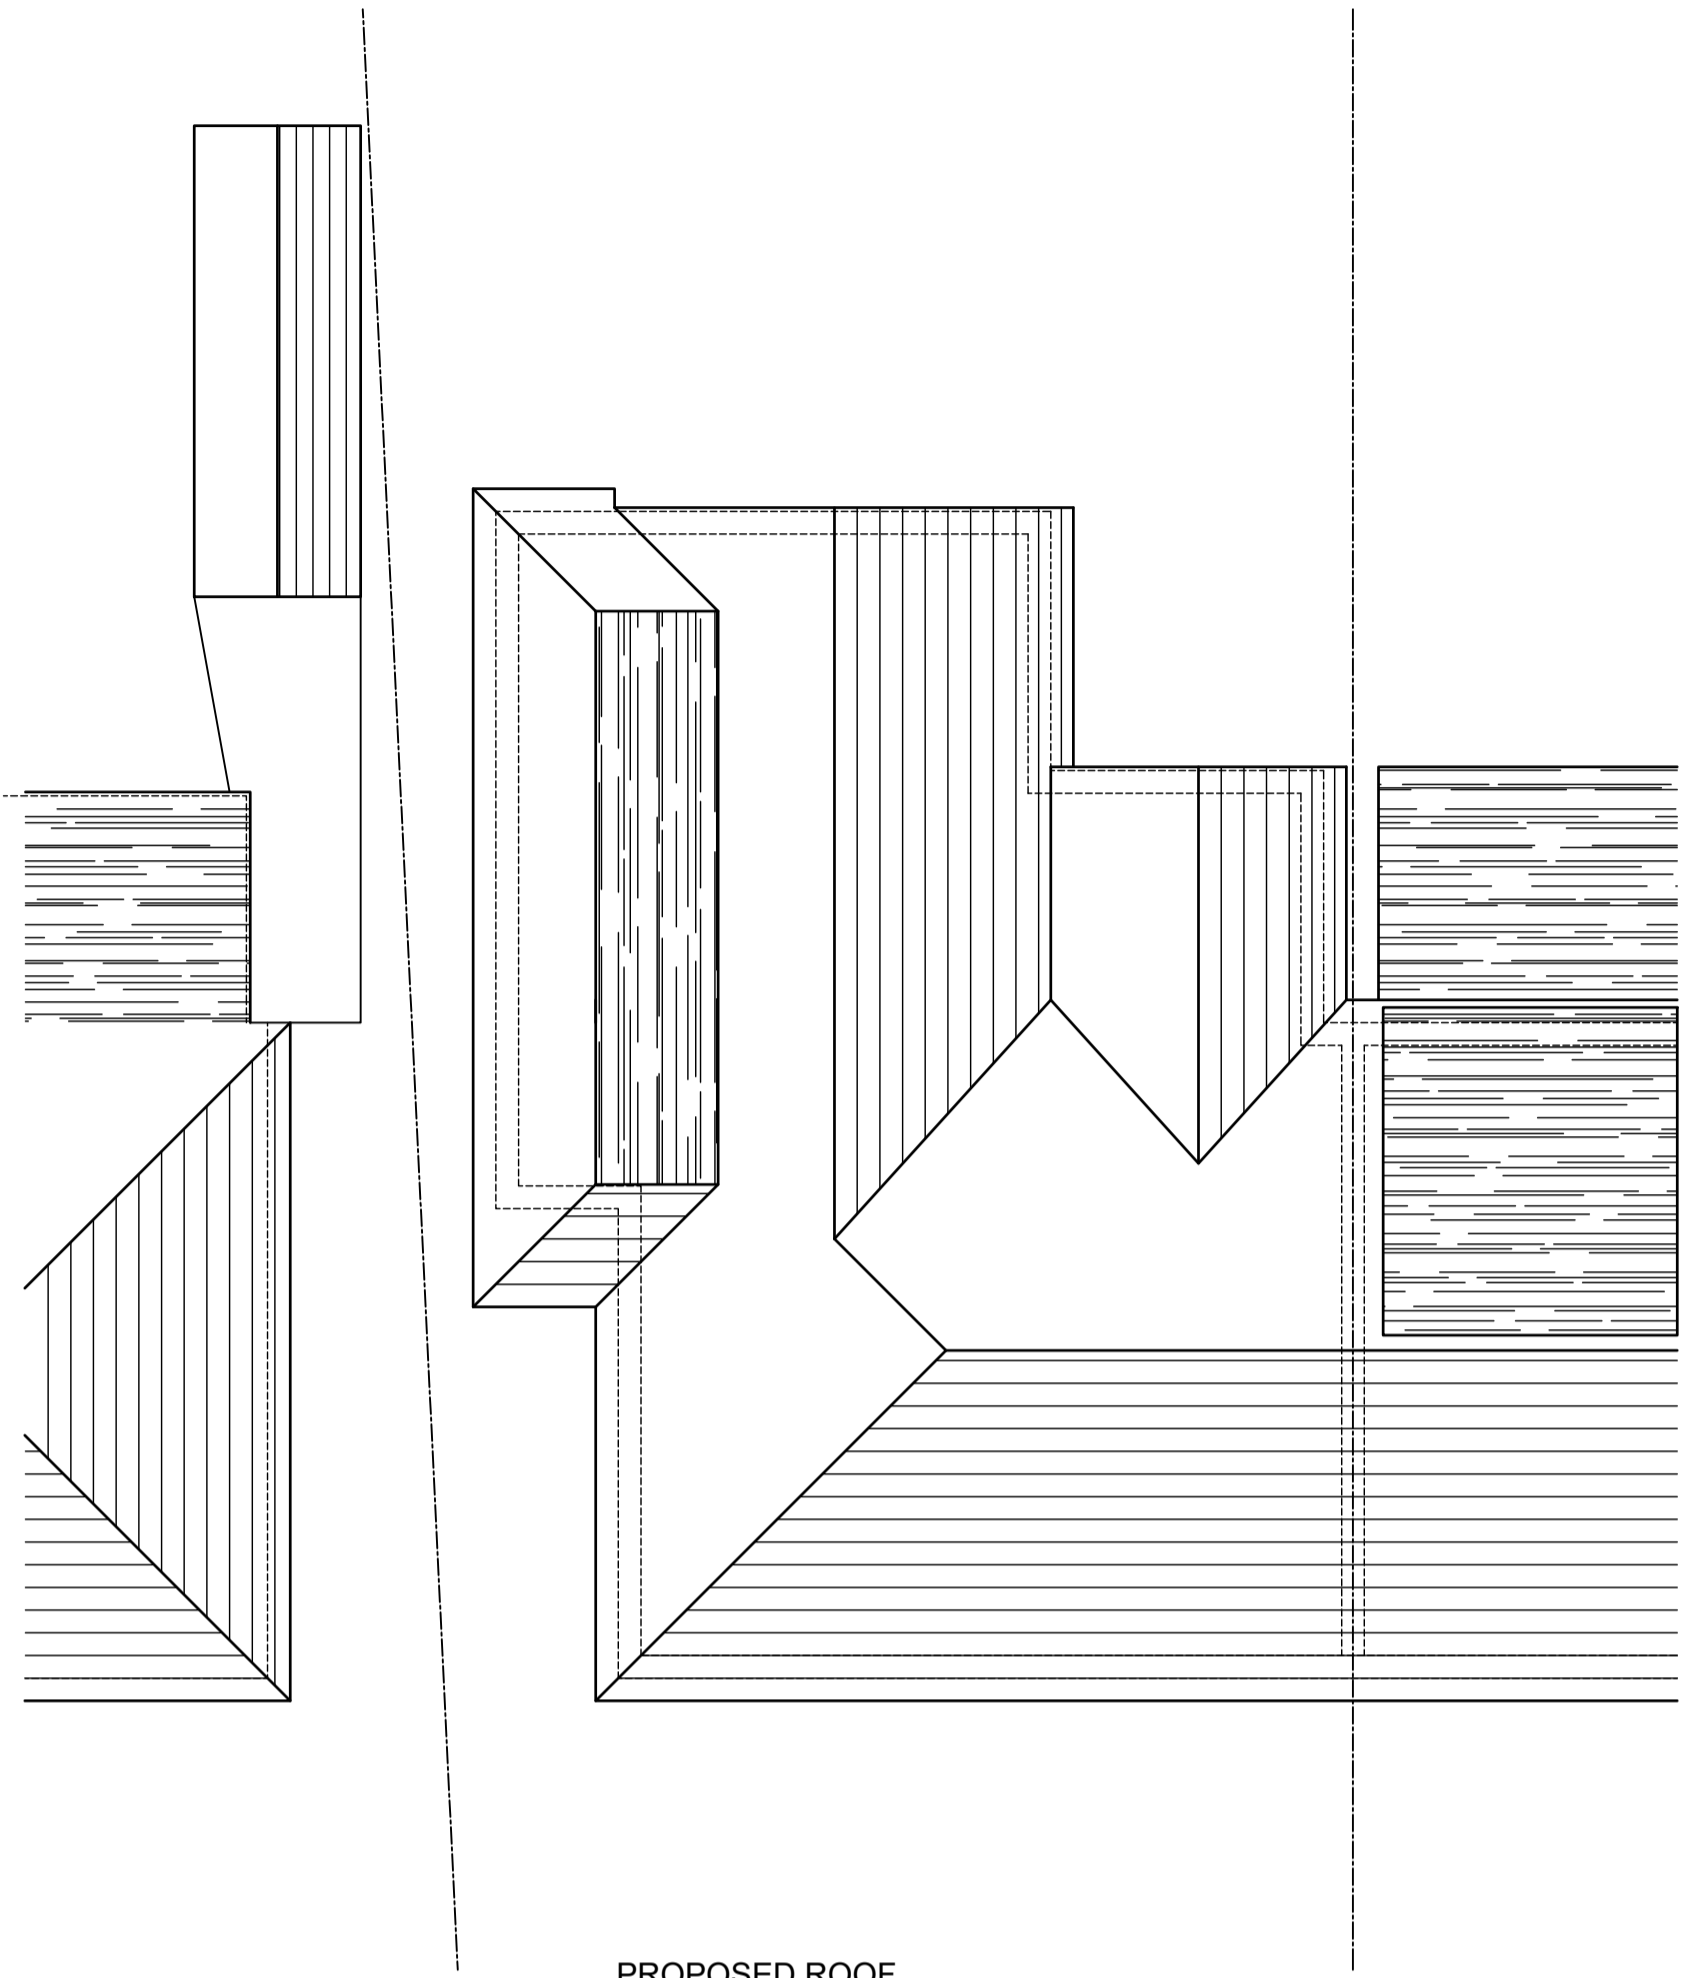


PROPOSED ROOF

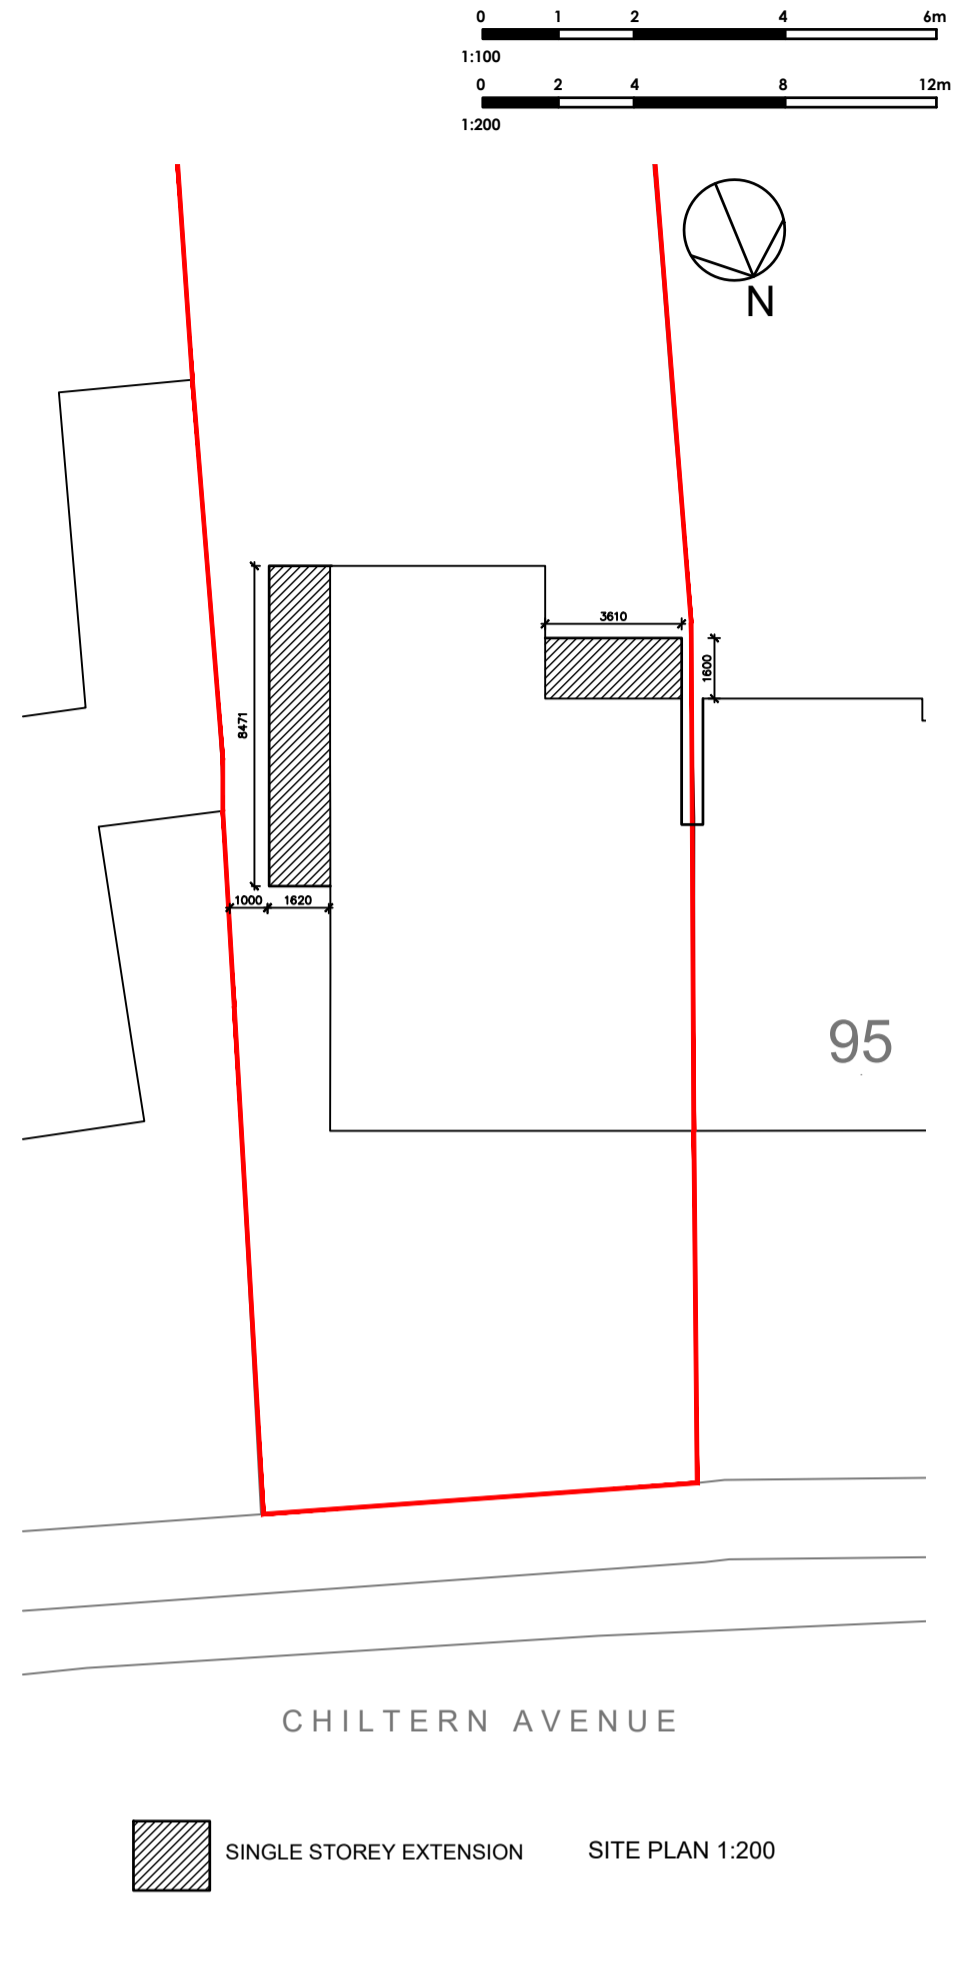


CHILTERN AVENUE

95
 SINGLE STOREY EXTENSION SITE PLAN 1:200

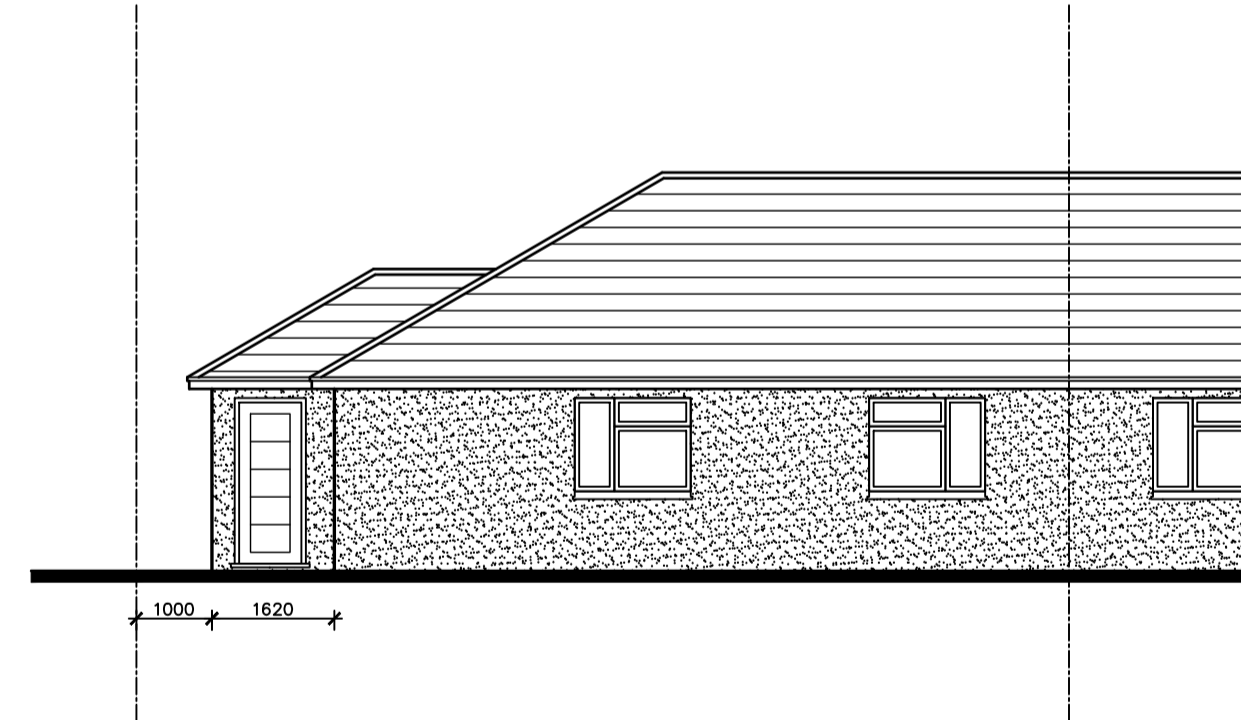


PROPOSED FRONT ELEVATION

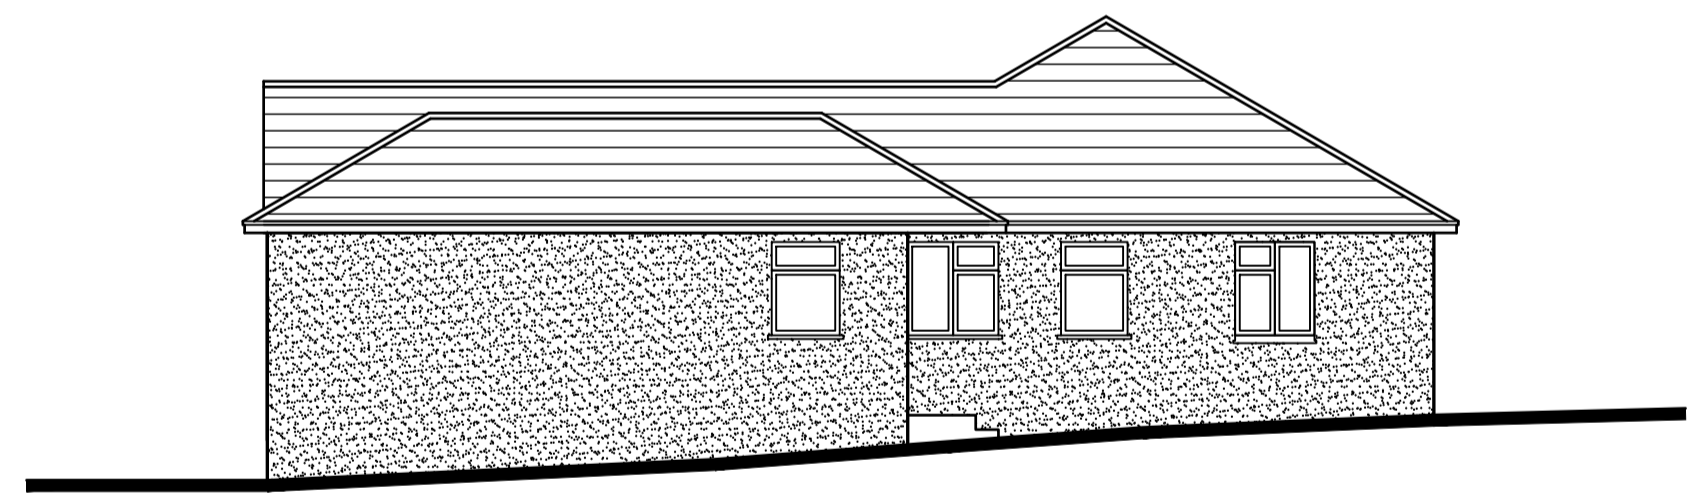





PROPOSED SIDE ELEVATION

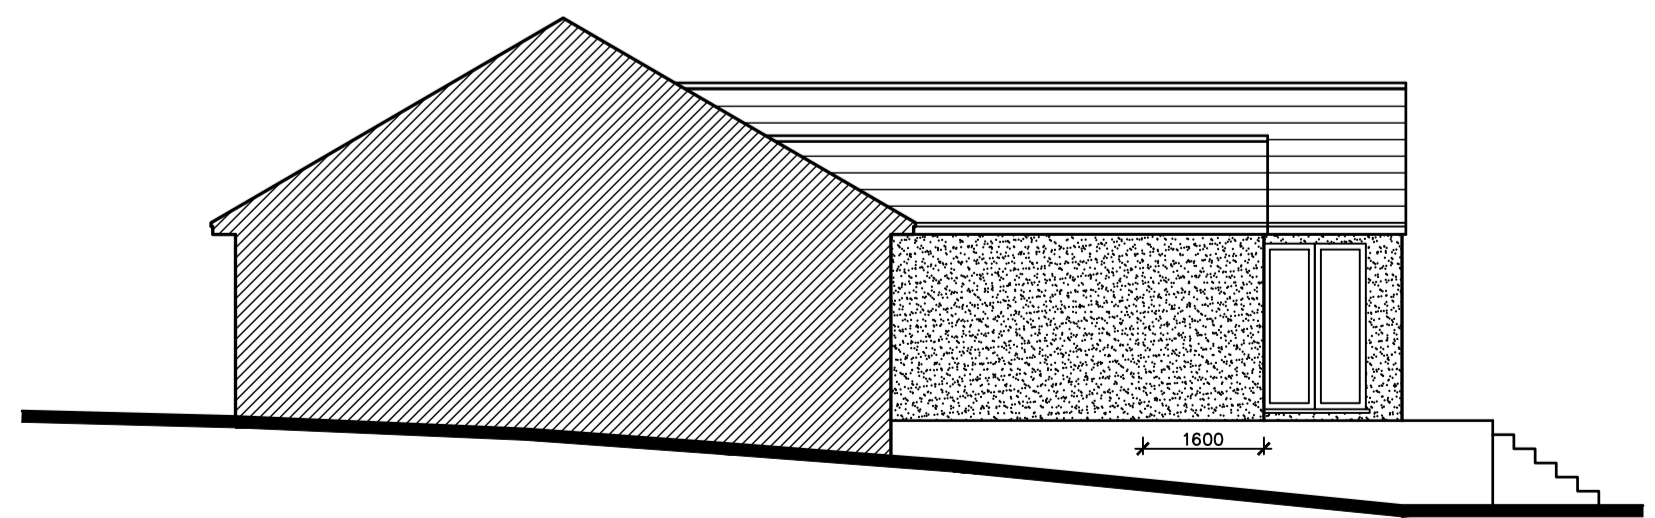

PROPOSED REAR ELEVATION

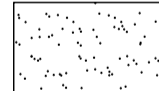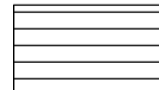

PROPOSED SIDE SECTIONAL ELEVATION

-  RENDER
-  BROWN CLAY ROOF TILES
-  FELT FLAT ROOF
-  OBSCURE GLAZED WINDOW

SUZIE HORNE RIBA
 1 FAIRFIELD ROAD, BUSHEY HEATH, HERTS, WD23 1PG
 020 8950 9268 :: 07780 546438 :: homesue@yafoo.com

Project Client:
STARKOWITZ

Project Title:
**97 CHILTERN AVENUE,
 BUSHEY, HERTS, WD23 4RF**

Drawing Title:
**PROPOSED PLANS, ELEVATIONS
 AND SITE PLAN**

Project Number: **685** Drawing Number: **685-P04**

Scale: **1:100@A1** Date: **JUN 21** Revisor: