




All Dimensions are to be checked on site.
 Figured dimensions only are to be taken from this drawing.
 This Drawing is to be read in conjunction with all relevant
 consultants' and/or specialist' drawings/documents and
 any discrepancies or variations to be notified to the
 architect.

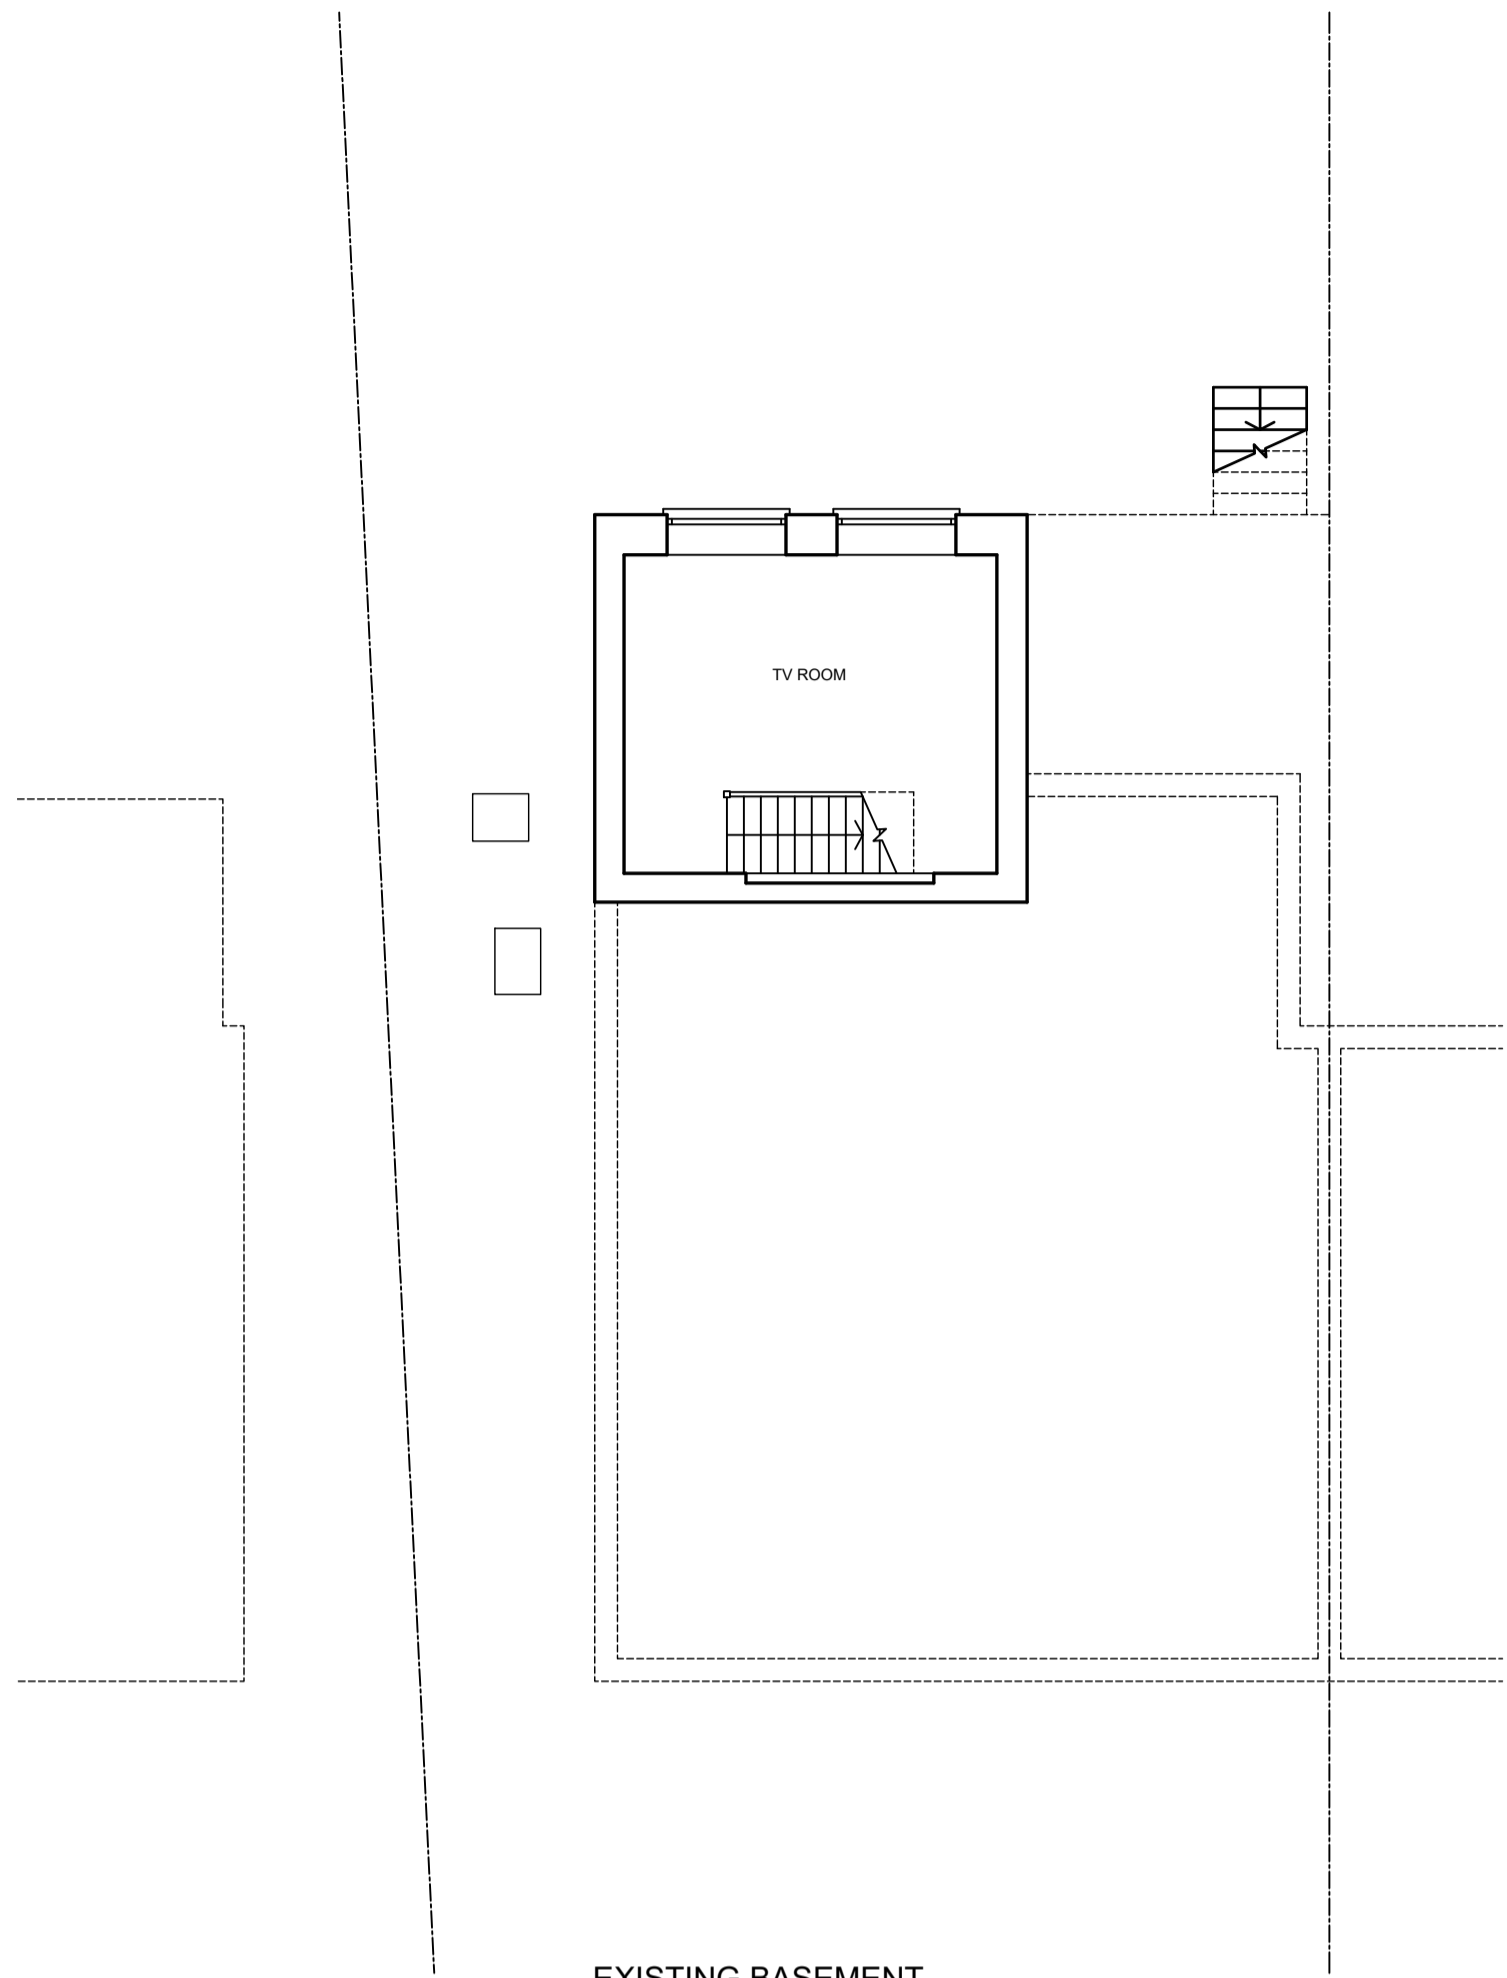


EXISTING BASEMENT

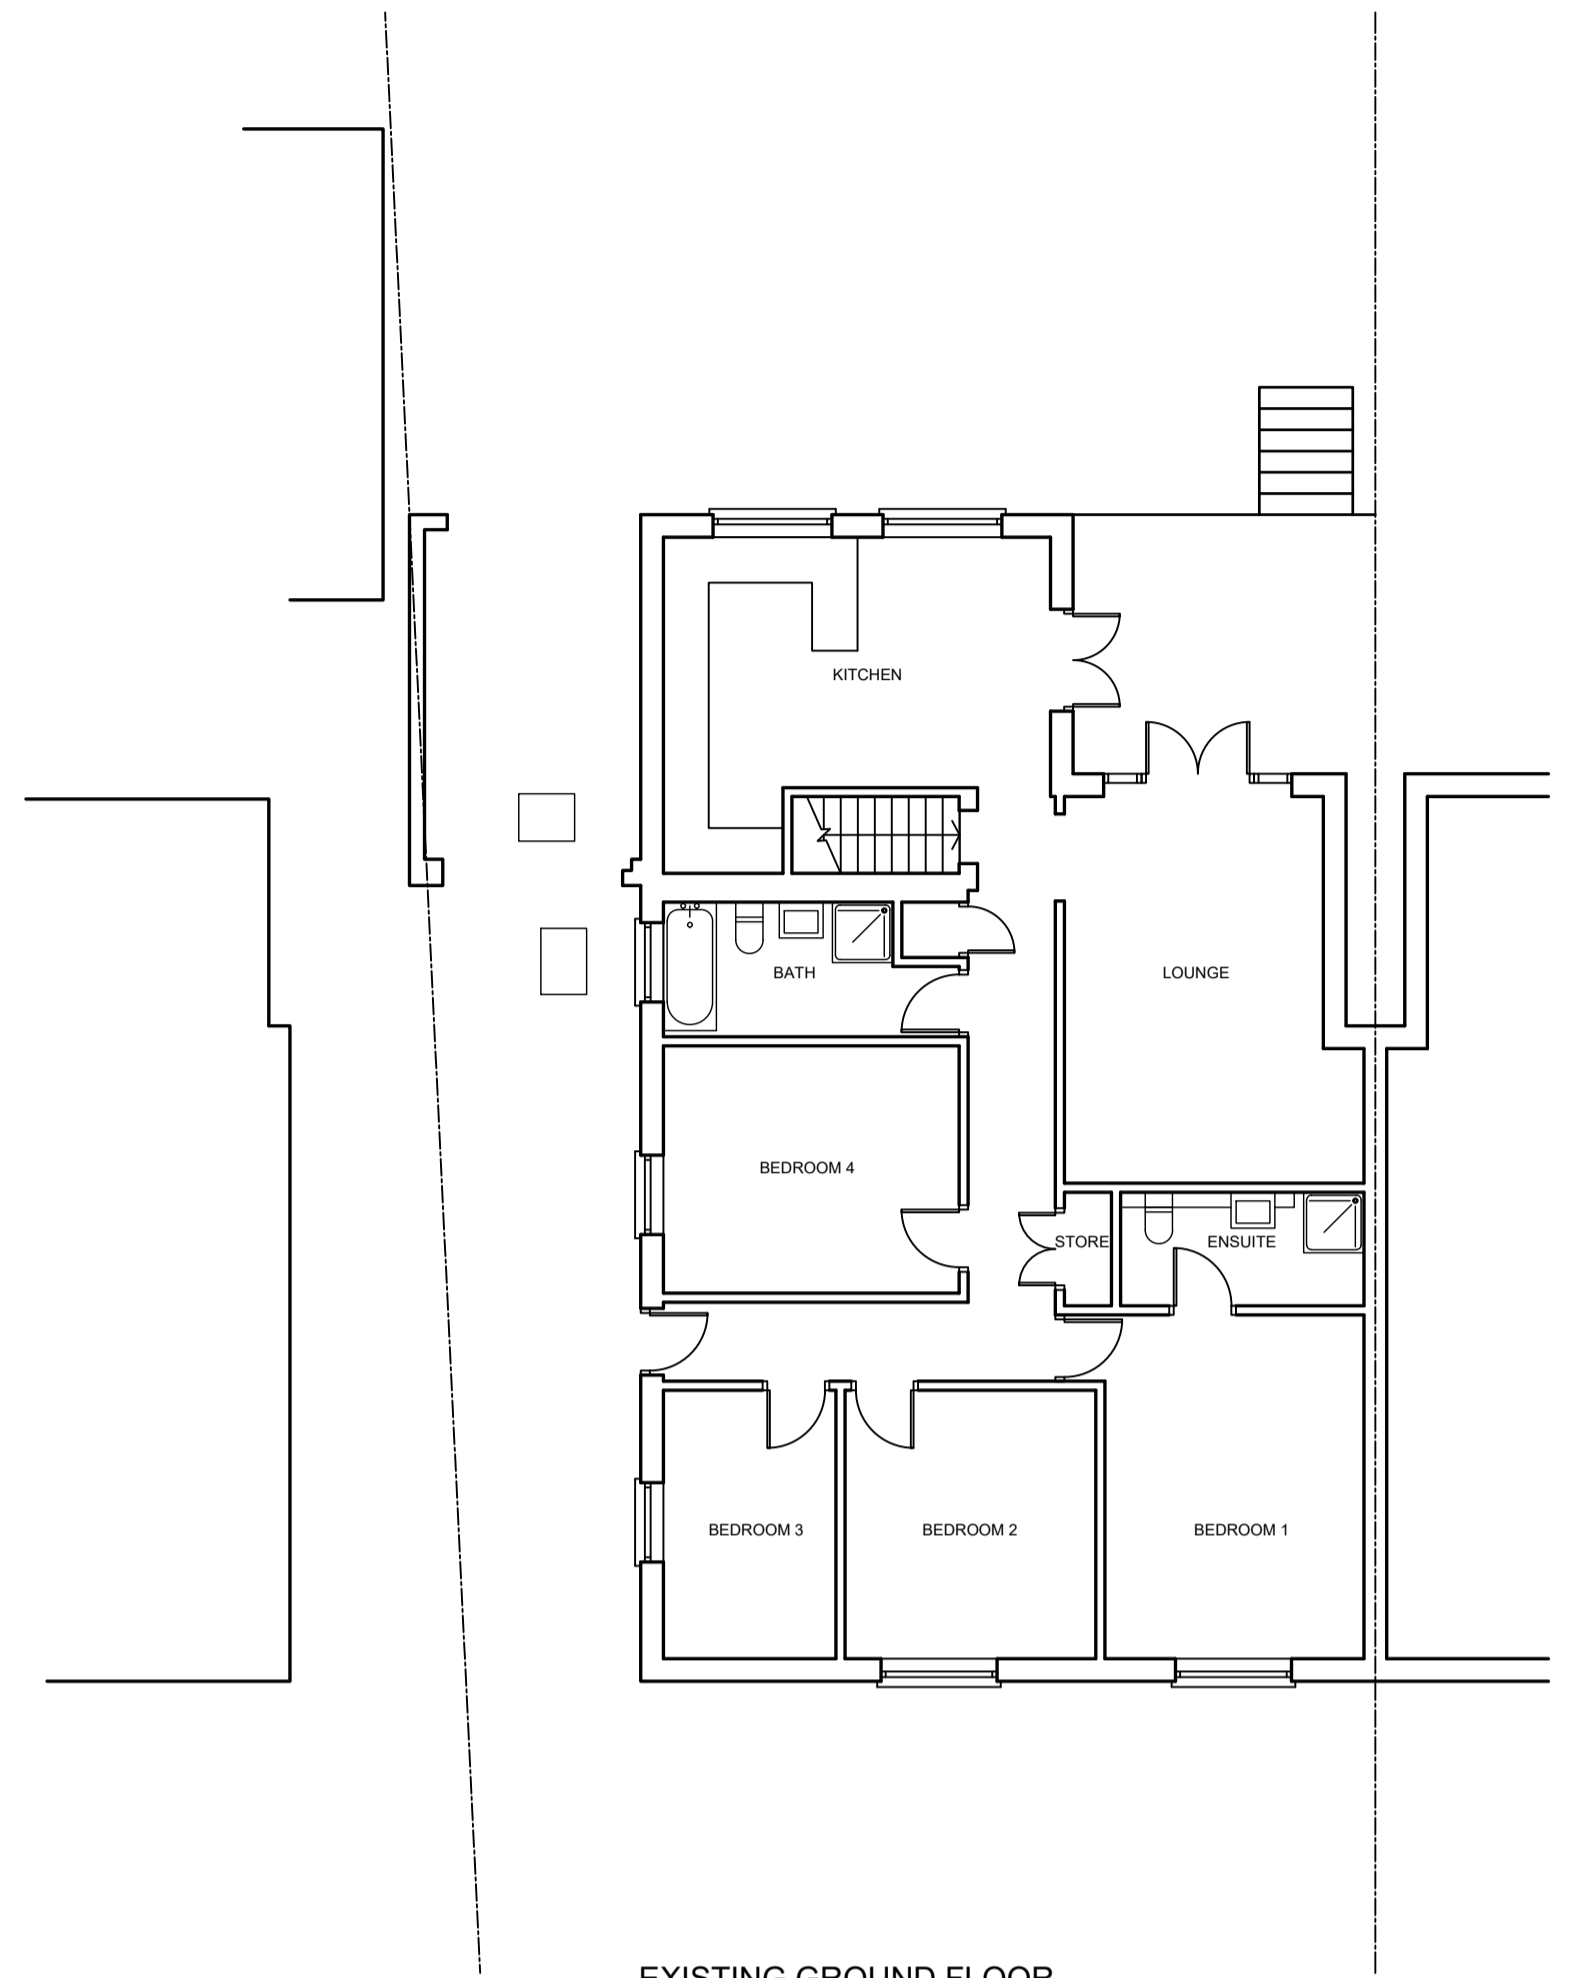


EXISTING GROUND FLOOR

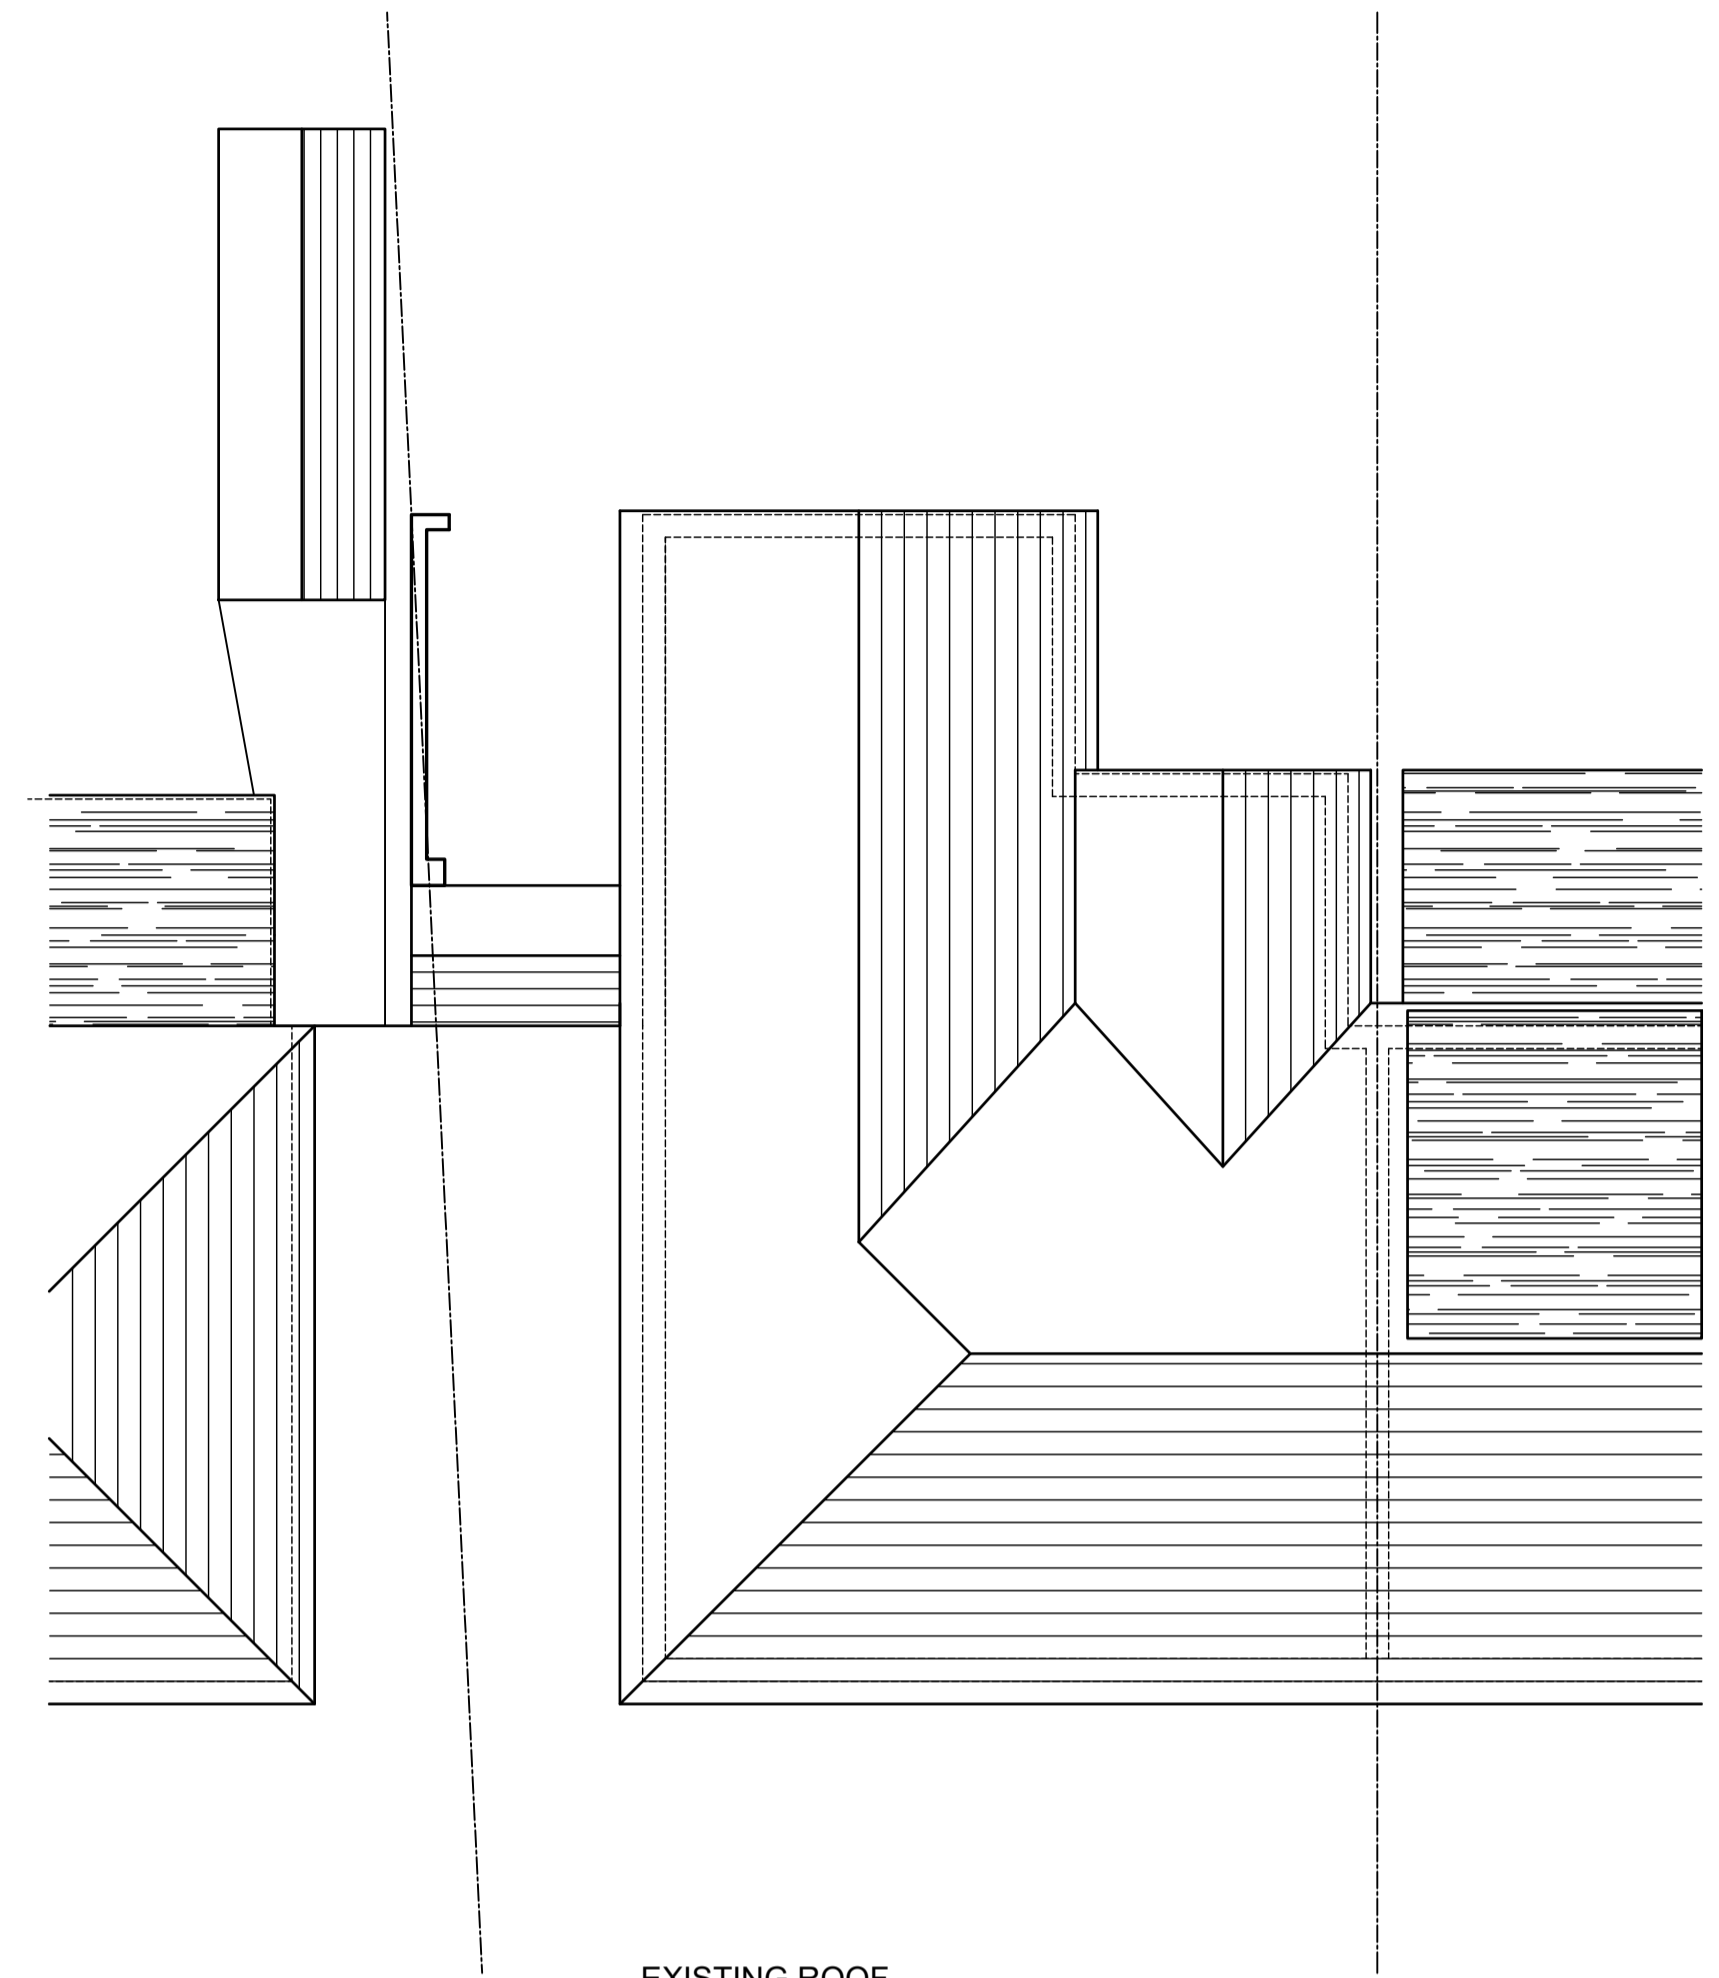

EXISTING ROOF

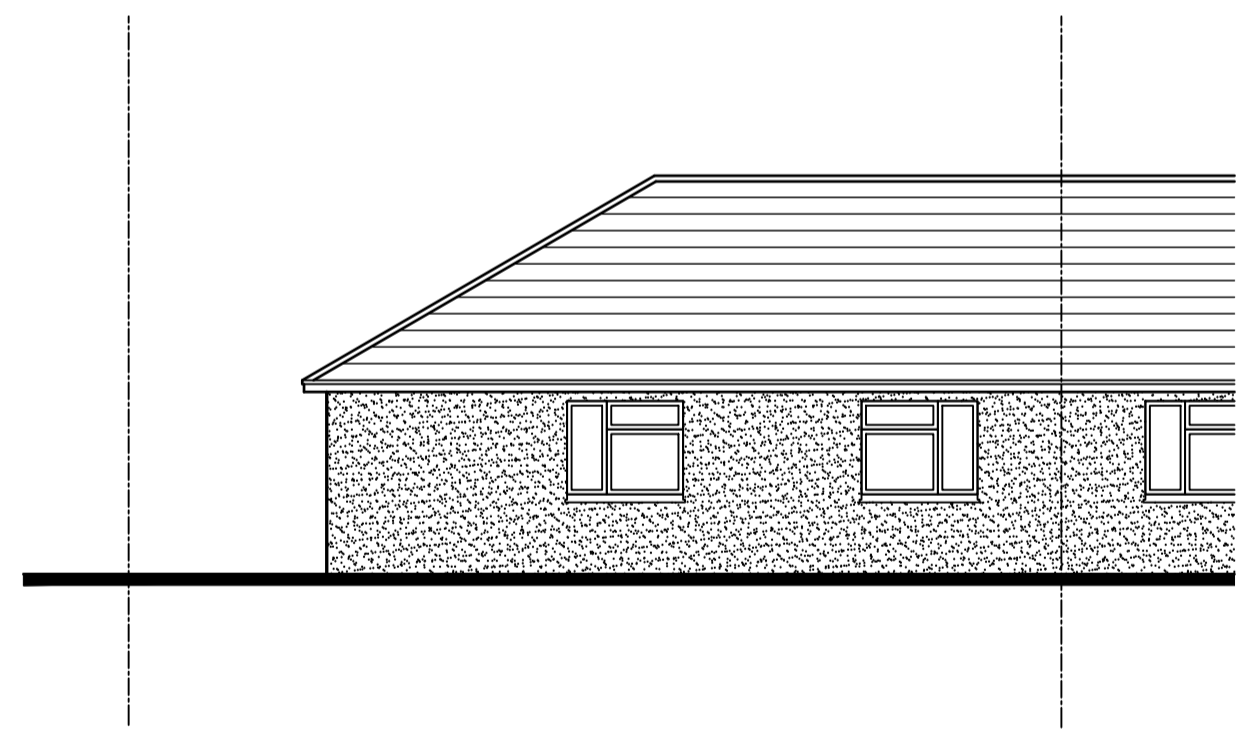


EXISTING FRONT ELEVATION

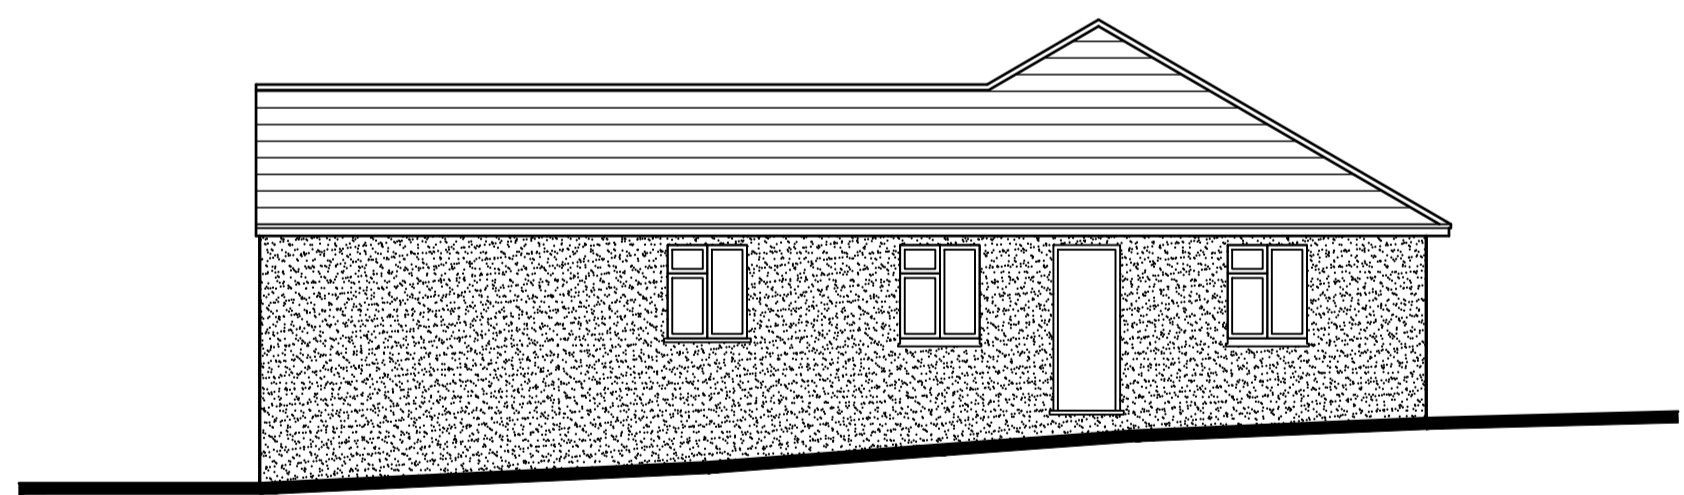

EXISTING SIDE ELEVATION



EXISTING REAR ELEVATION

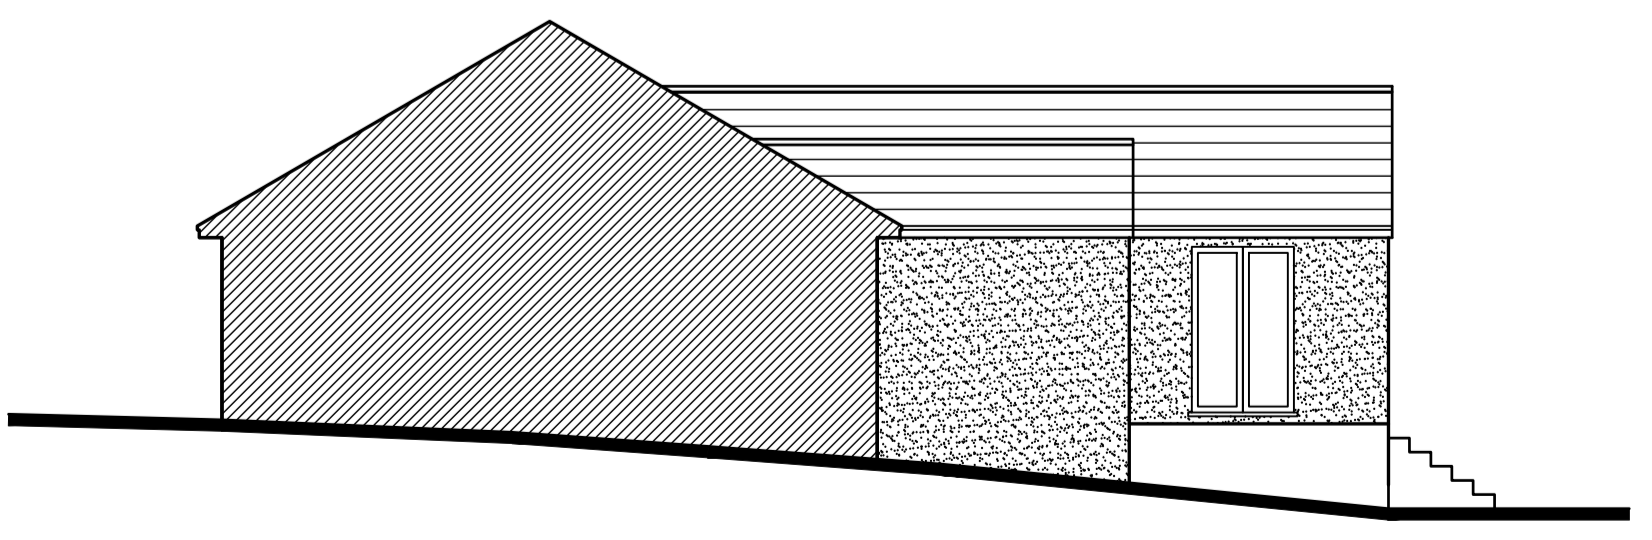

EXISTING SIDE SECTIONAL ELEVATION

SUZIE HORNE RIBA 1 PAYNESFIELD ROAD, BUSHEY HEATH, HERTS, WD23 1PQ 020 8950 9248 - 07930 542638 - homes@dellyrnoo.com	
Project Client: STARKOWITZ	
Project Title: 97 CHILTERN AVENUE, BUSHEY, HERTS, WD23 4RF	
Drawing Title: EXISTING PLANS AND ELEVATIONS	
Project Number: 685	Drawing Number: 685-P03
Scale: 1:100@A1	Date: JUN 21
Revision:	