



Orientation

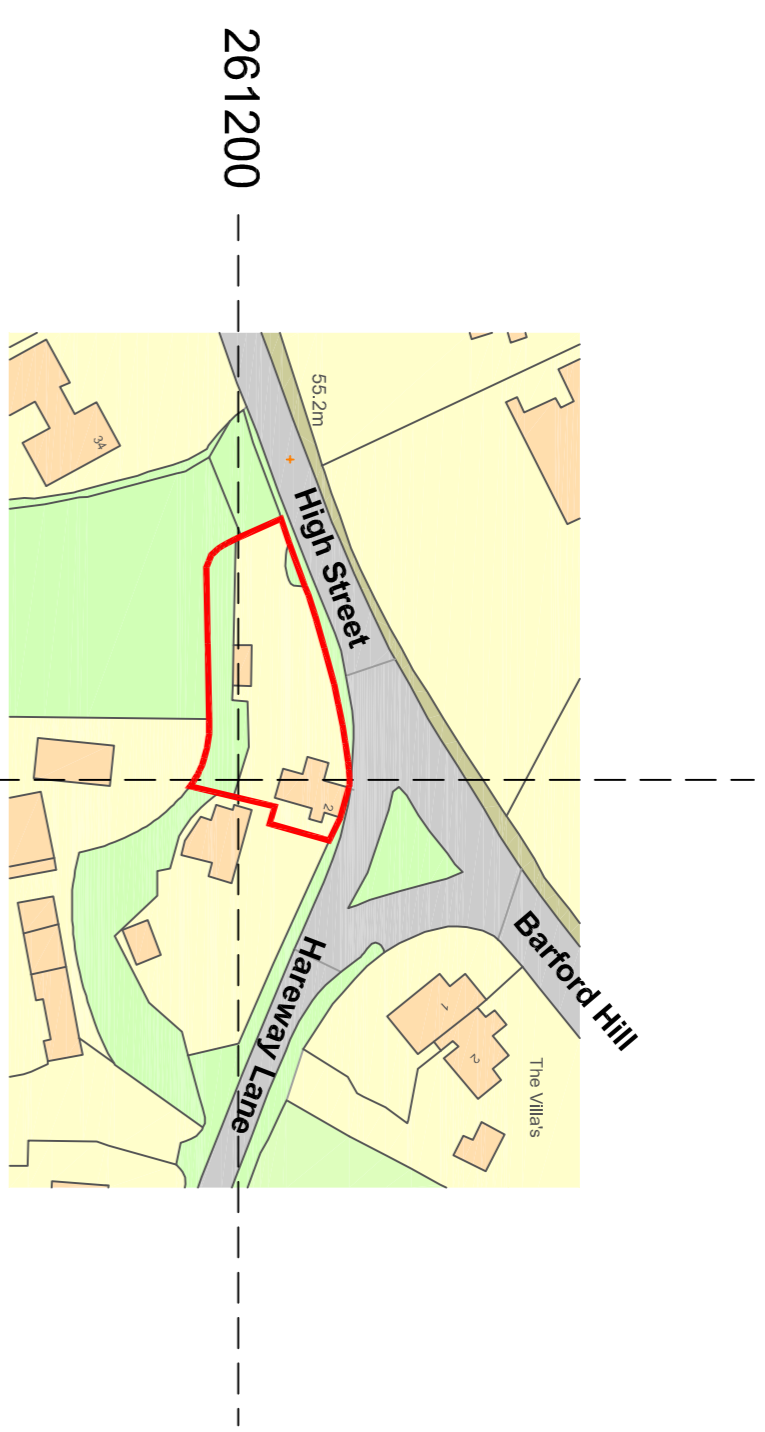


Mapping contents (c) Crown copyright and database rights 2018 Ordnance Survey 100035207

Location Plan
Scale 1:1250

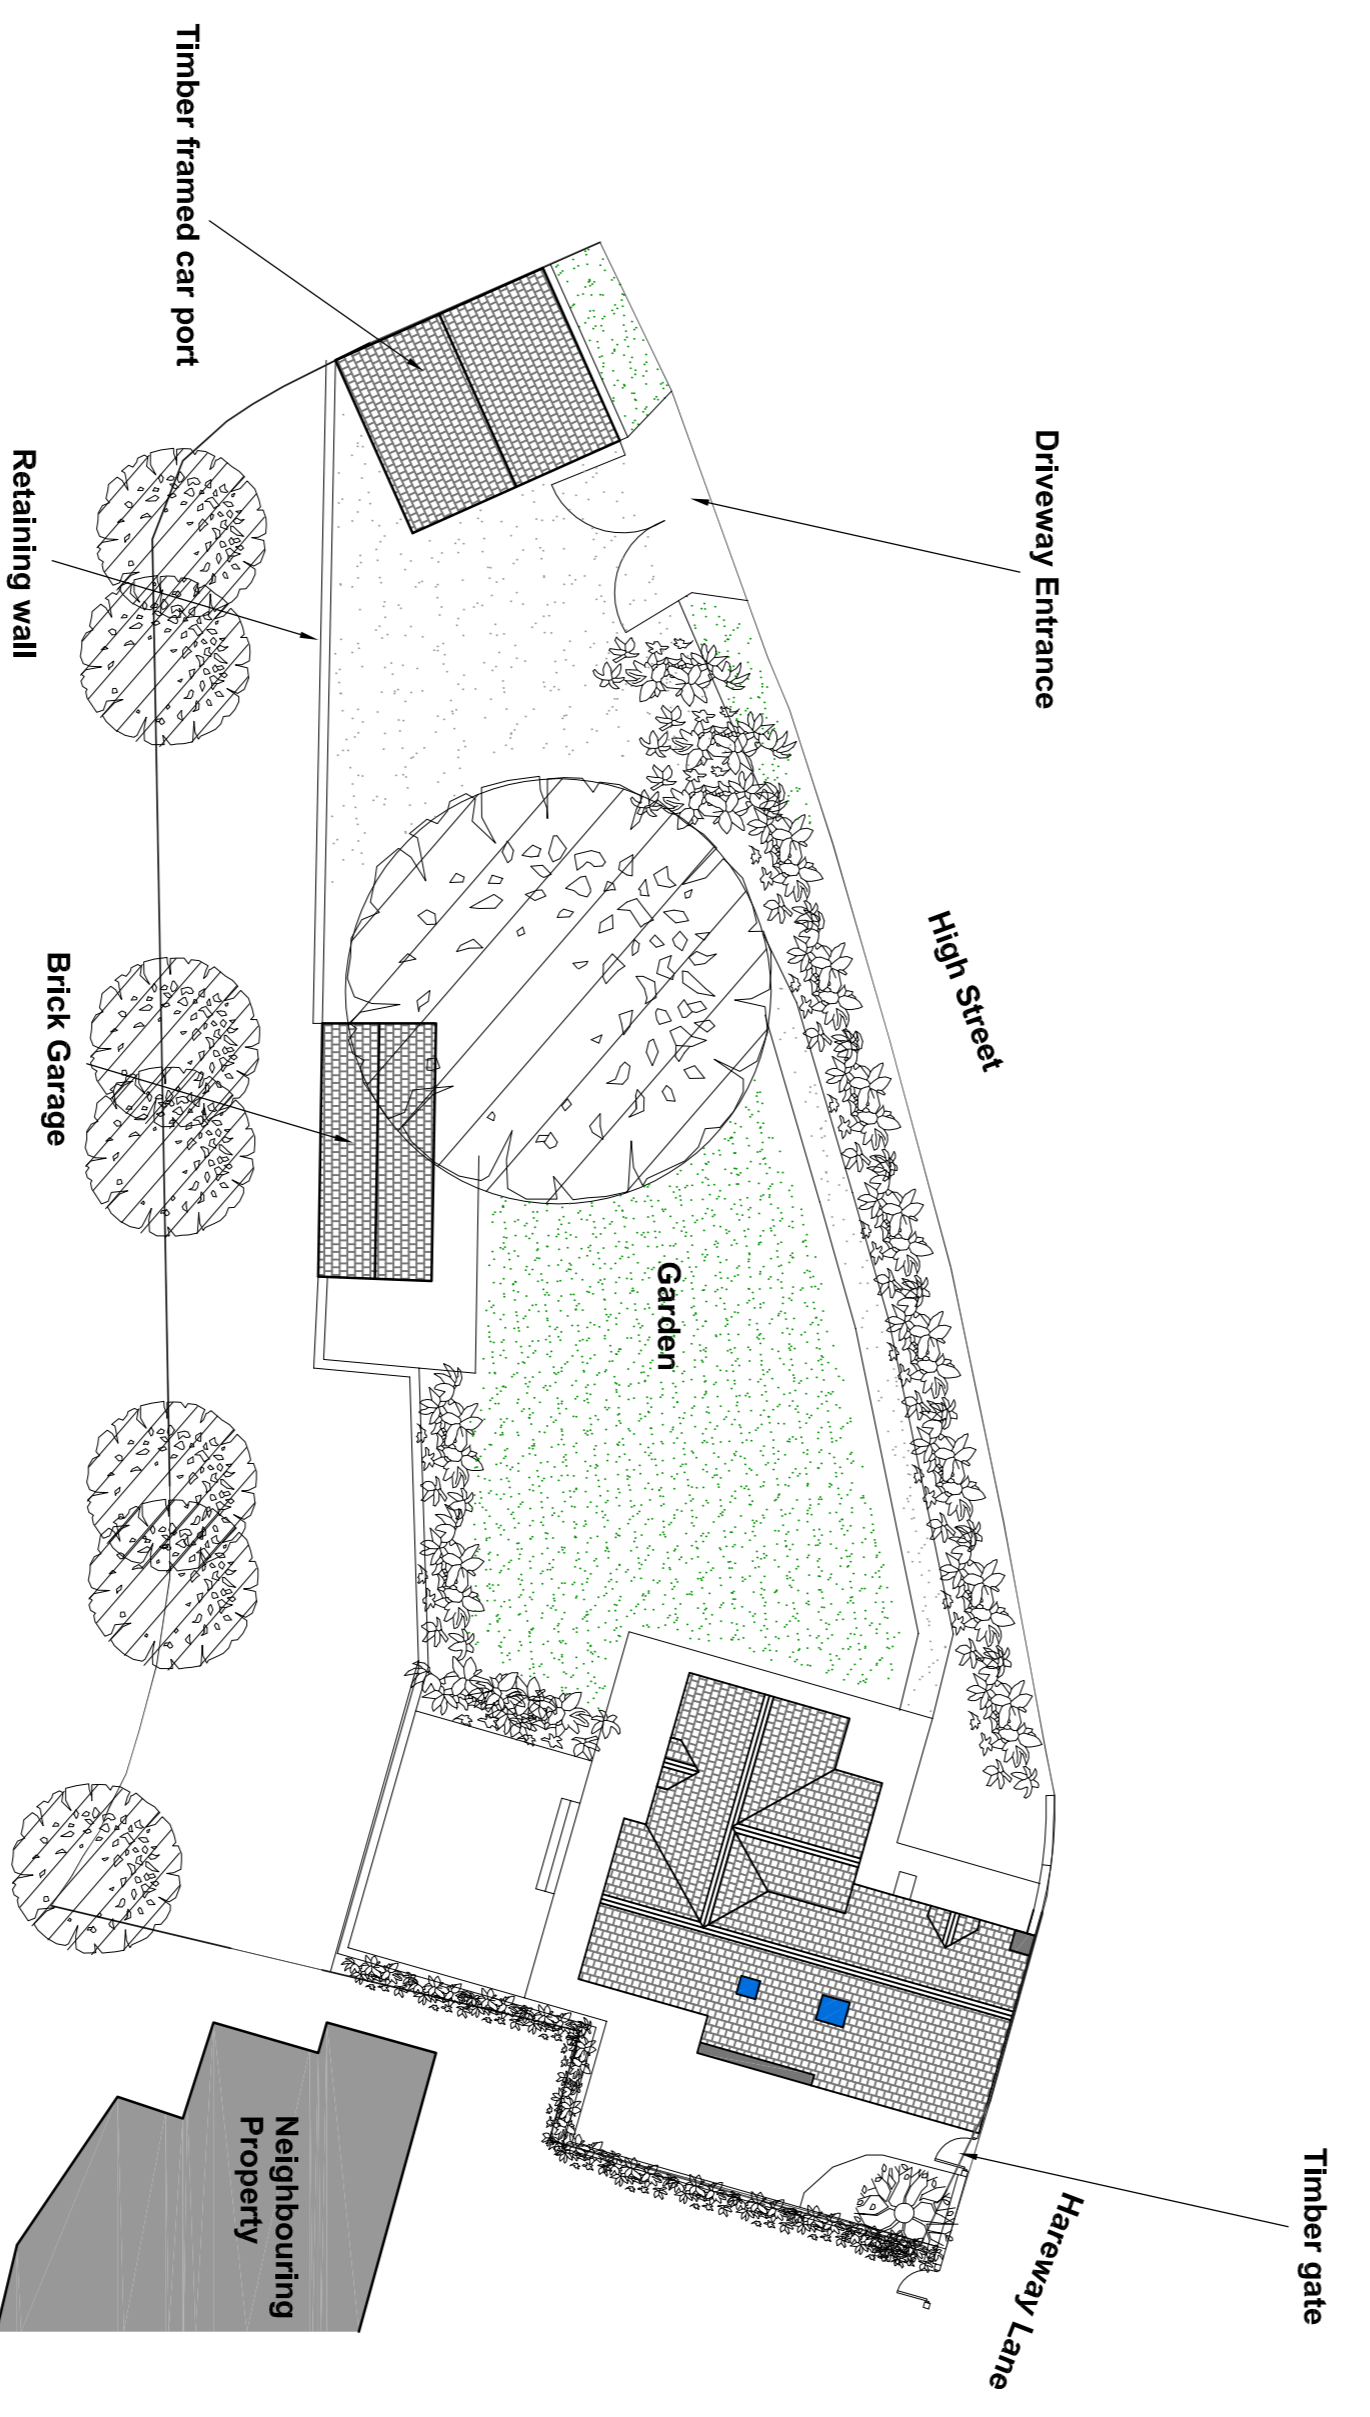

Existing Site Plan
Scale 1:200

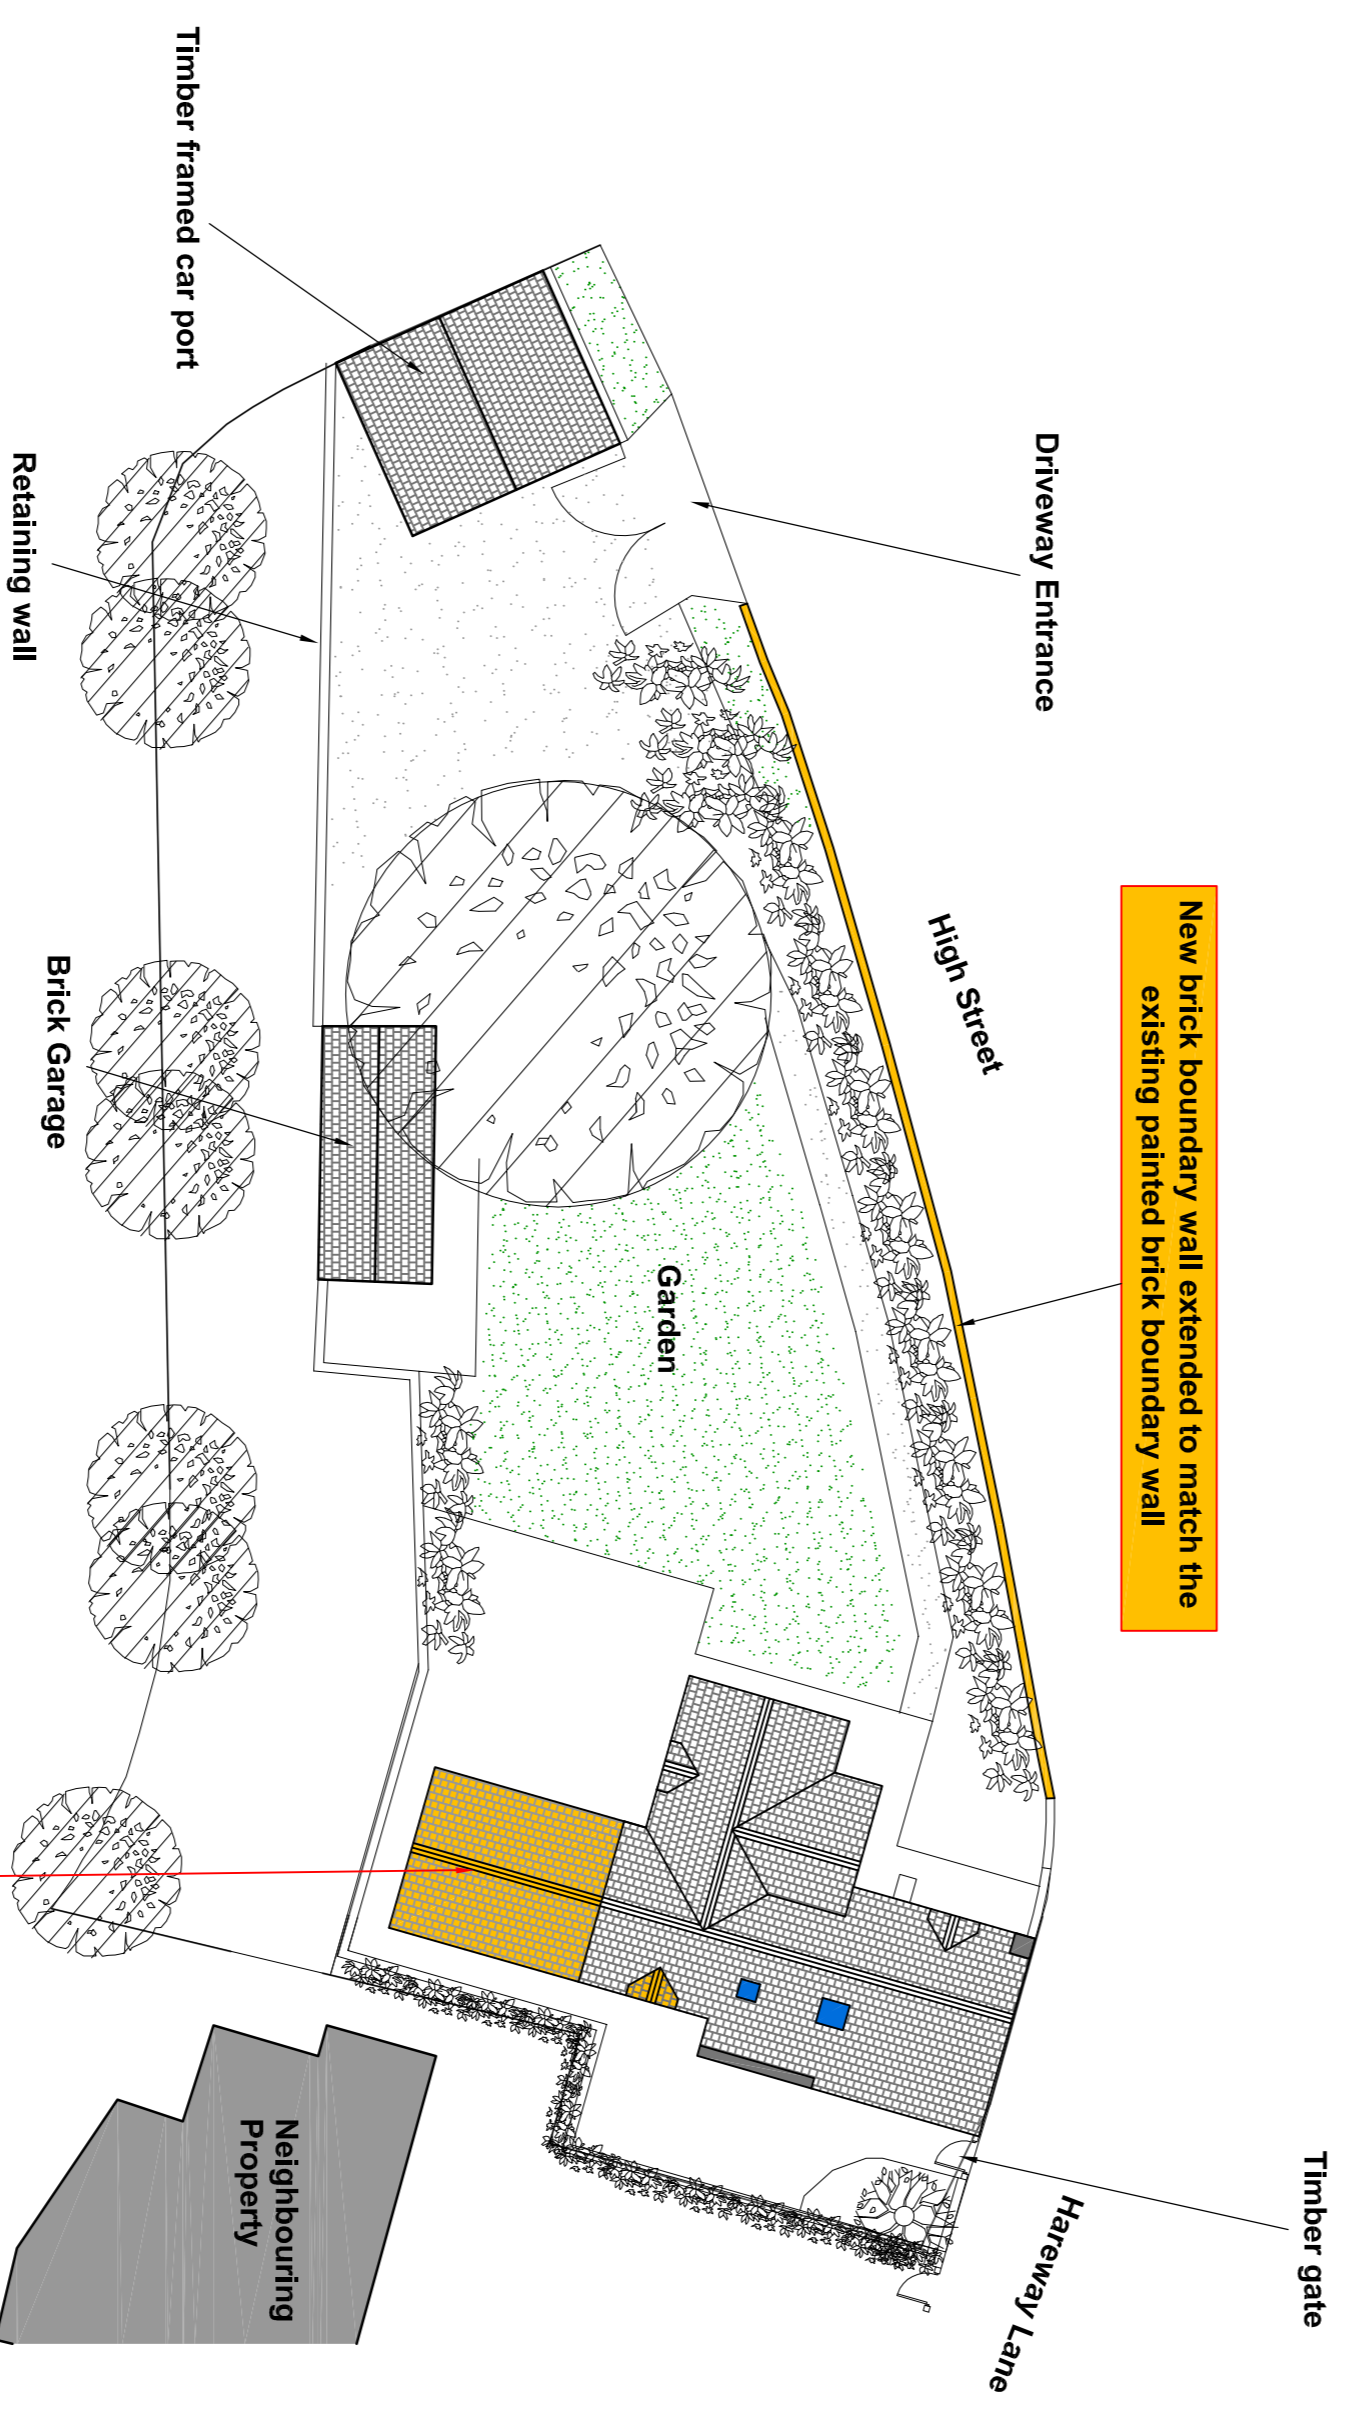

Proposed Site Plan
Scale 1:200

New brick boundary wall extended to match the existing painted brick boundary wall

Proposed Single storey extension

THIS DRAWING: General Notes


1. It is the copyright of Brock Charles Ltd. and the user must not reproduce or copy any part of this drawing without the written permission of Brock Charles Ltd.
2. Dimensions are given in millimetres unless otherwise stated.
3. Must not be scaled. Figured dimensions only are to be used for construction purposes.

Revisions

A) Road names added to location Plan. 6th July 21 9:52

Drawn By: M.J. Pilling
Date: February 2021

Scale Bars

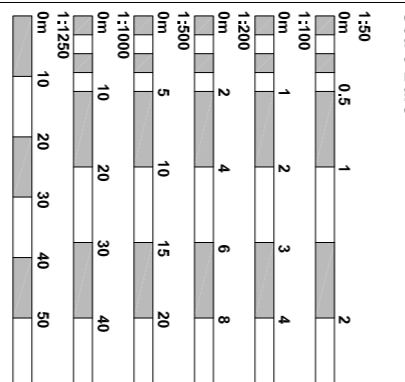

Drawn By: M.J. Pilling
Date: February 2021

Project: Corner Cottage
2 Hareway Lane
Barford
CV35 8DB

Client: Mr. J. Pilling

Title: Location Plan / Existing & Proposed Site Plans

Job No: P/L-001
Drawing No: 001A

Brock Charles Limited

The Old School House
Arrow
Alcester
Warwickshire B49 9JL
Tel: 01789 765099
Fax: 01789 765099
Company Registration Number: 5437298