

THIS DRAWING - General Notes

1. It is the copyright of Brock Charles Ltd. and the scale of the drawing is as indicated.
2. Dimensions are given in millimetres unless otherwise stated.
3. Must not be scaled. Figured dimensions only are to be used for construction purposes.


Revisions

A)


CHANGES AND REVISIONS - DATE




Orientation

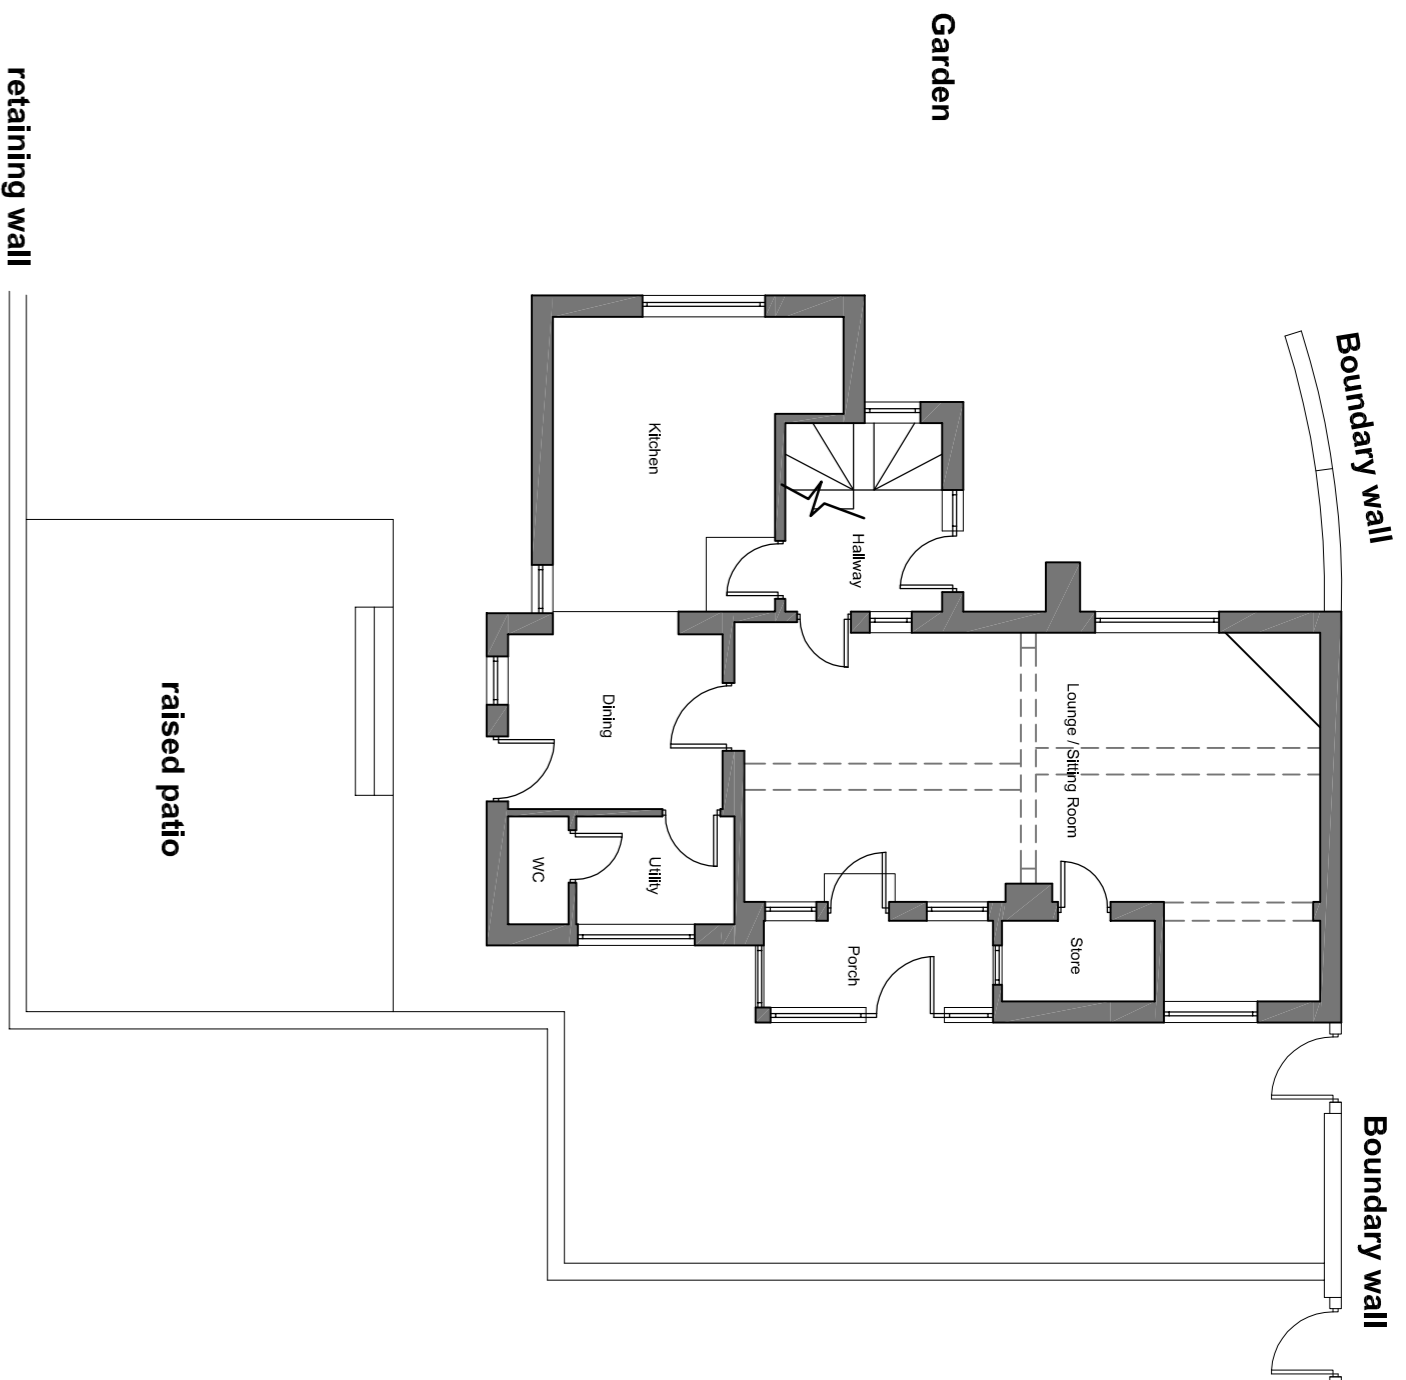


Existing Ground Floor Plan
Scale: 1:100

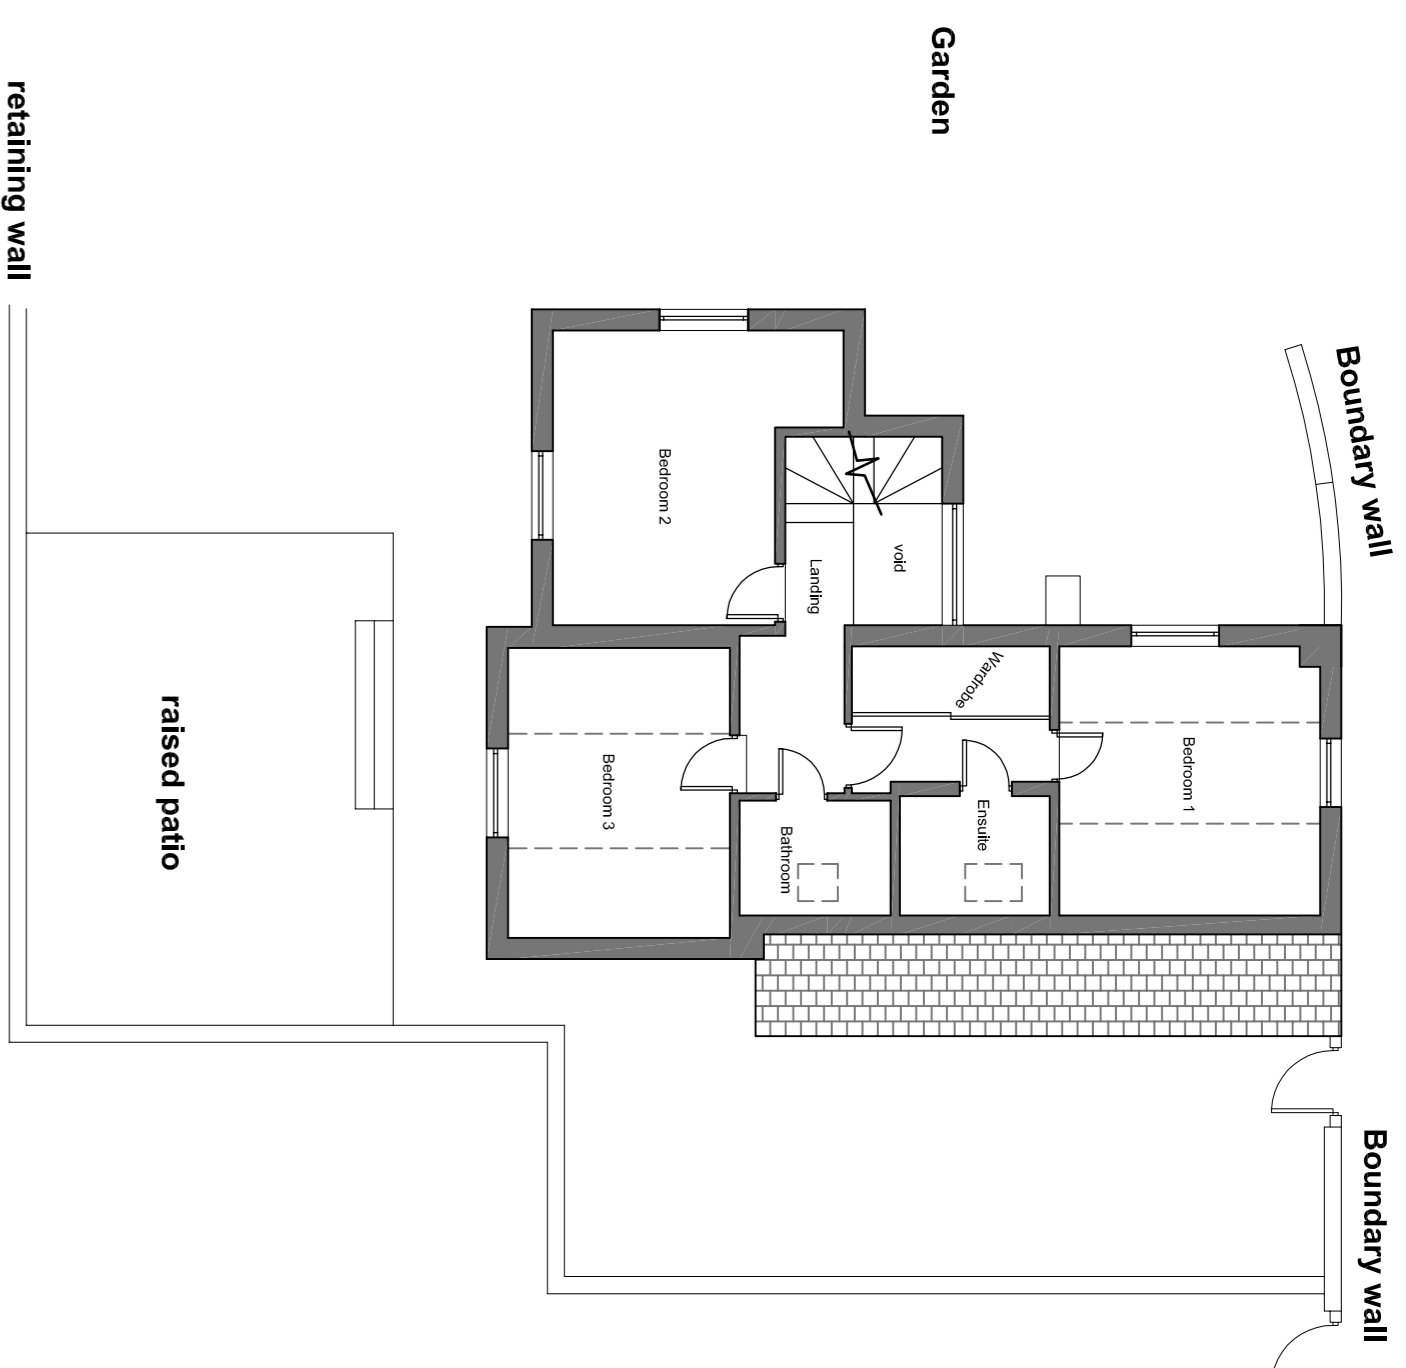


Existing First Floor Plan
Scale: 1:100

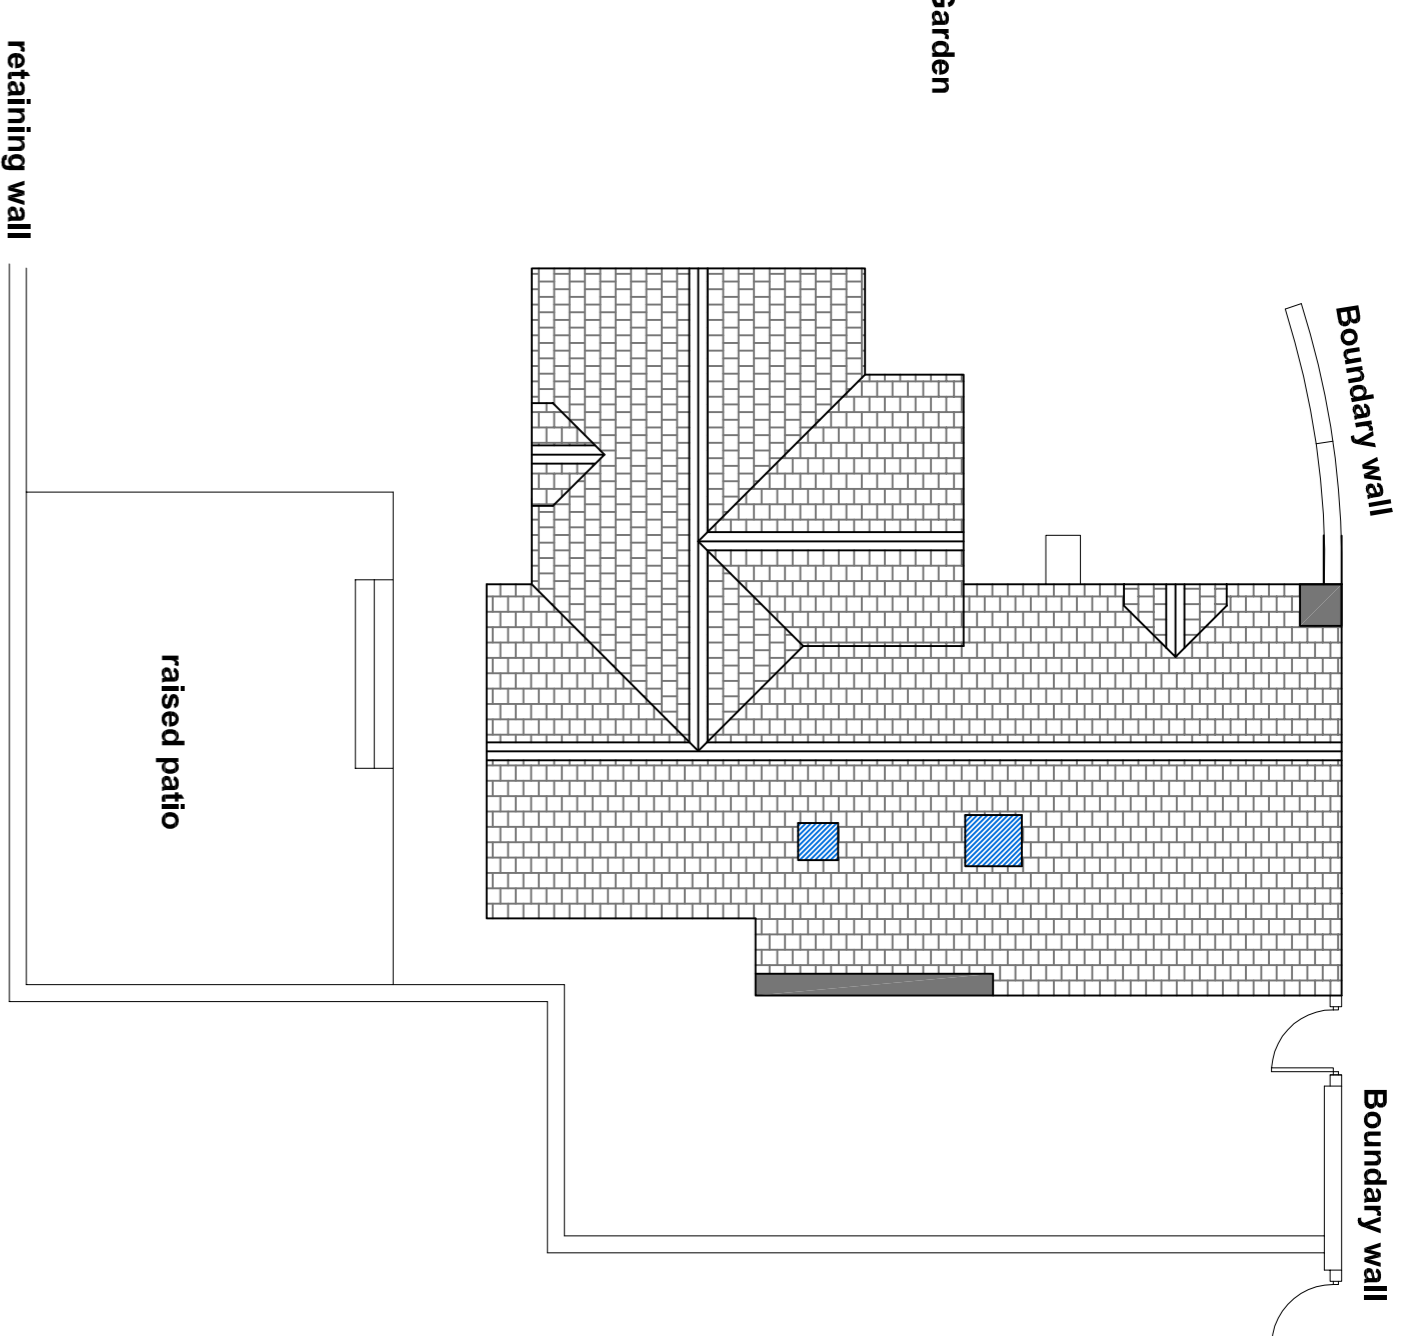


Existing Roof Plan
Scale: 1:100

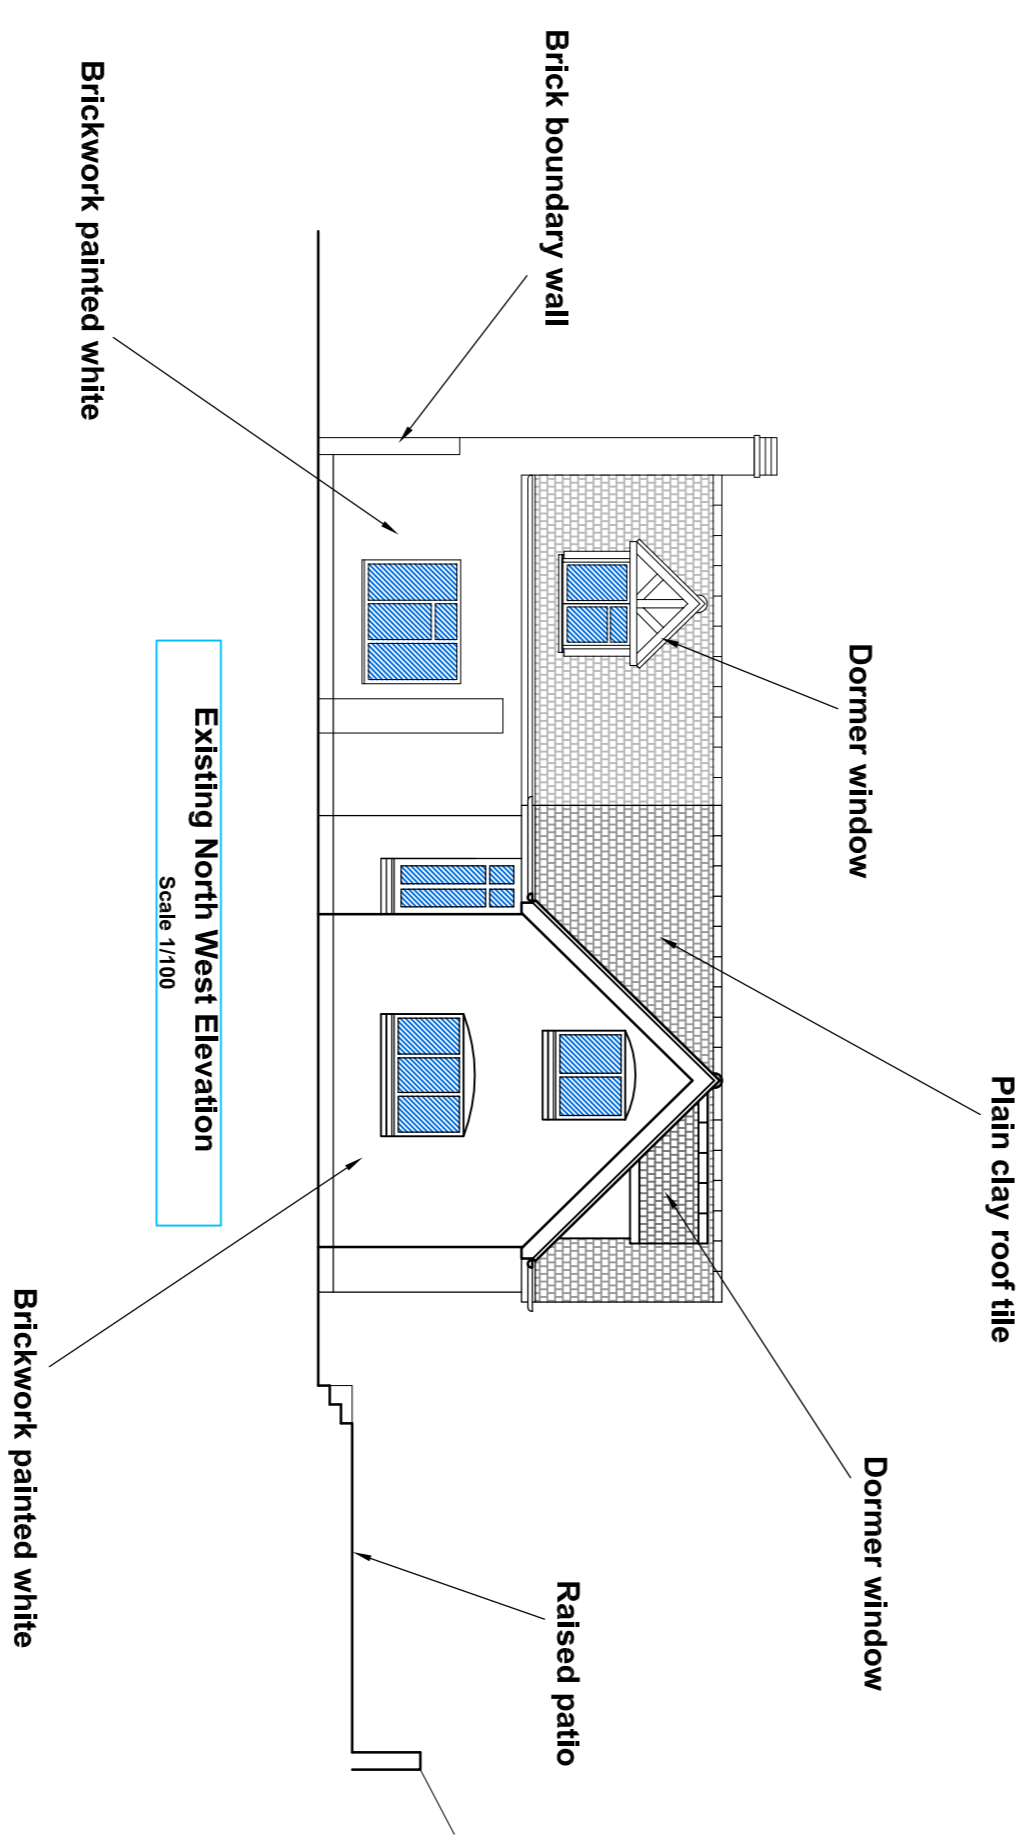


Existing North West Elevation
Scale: 1:100

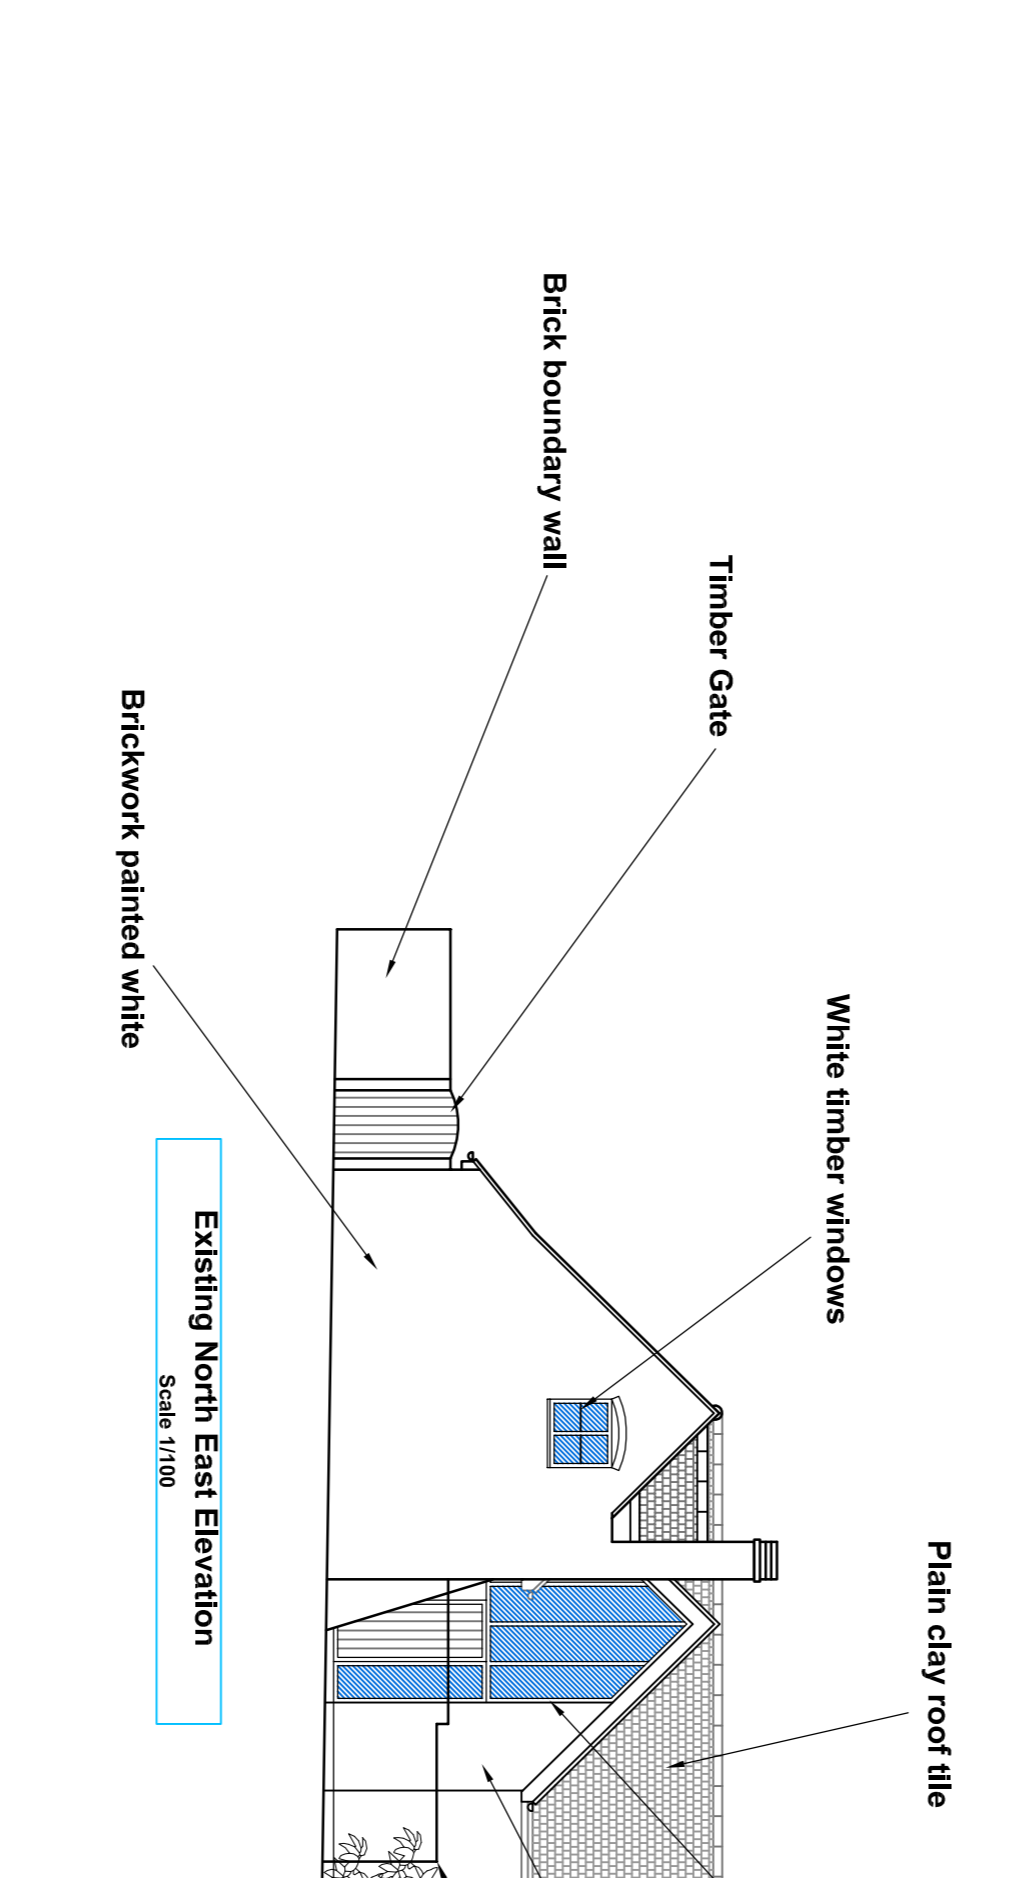


Existing North East Elevation
Scale: 1:100

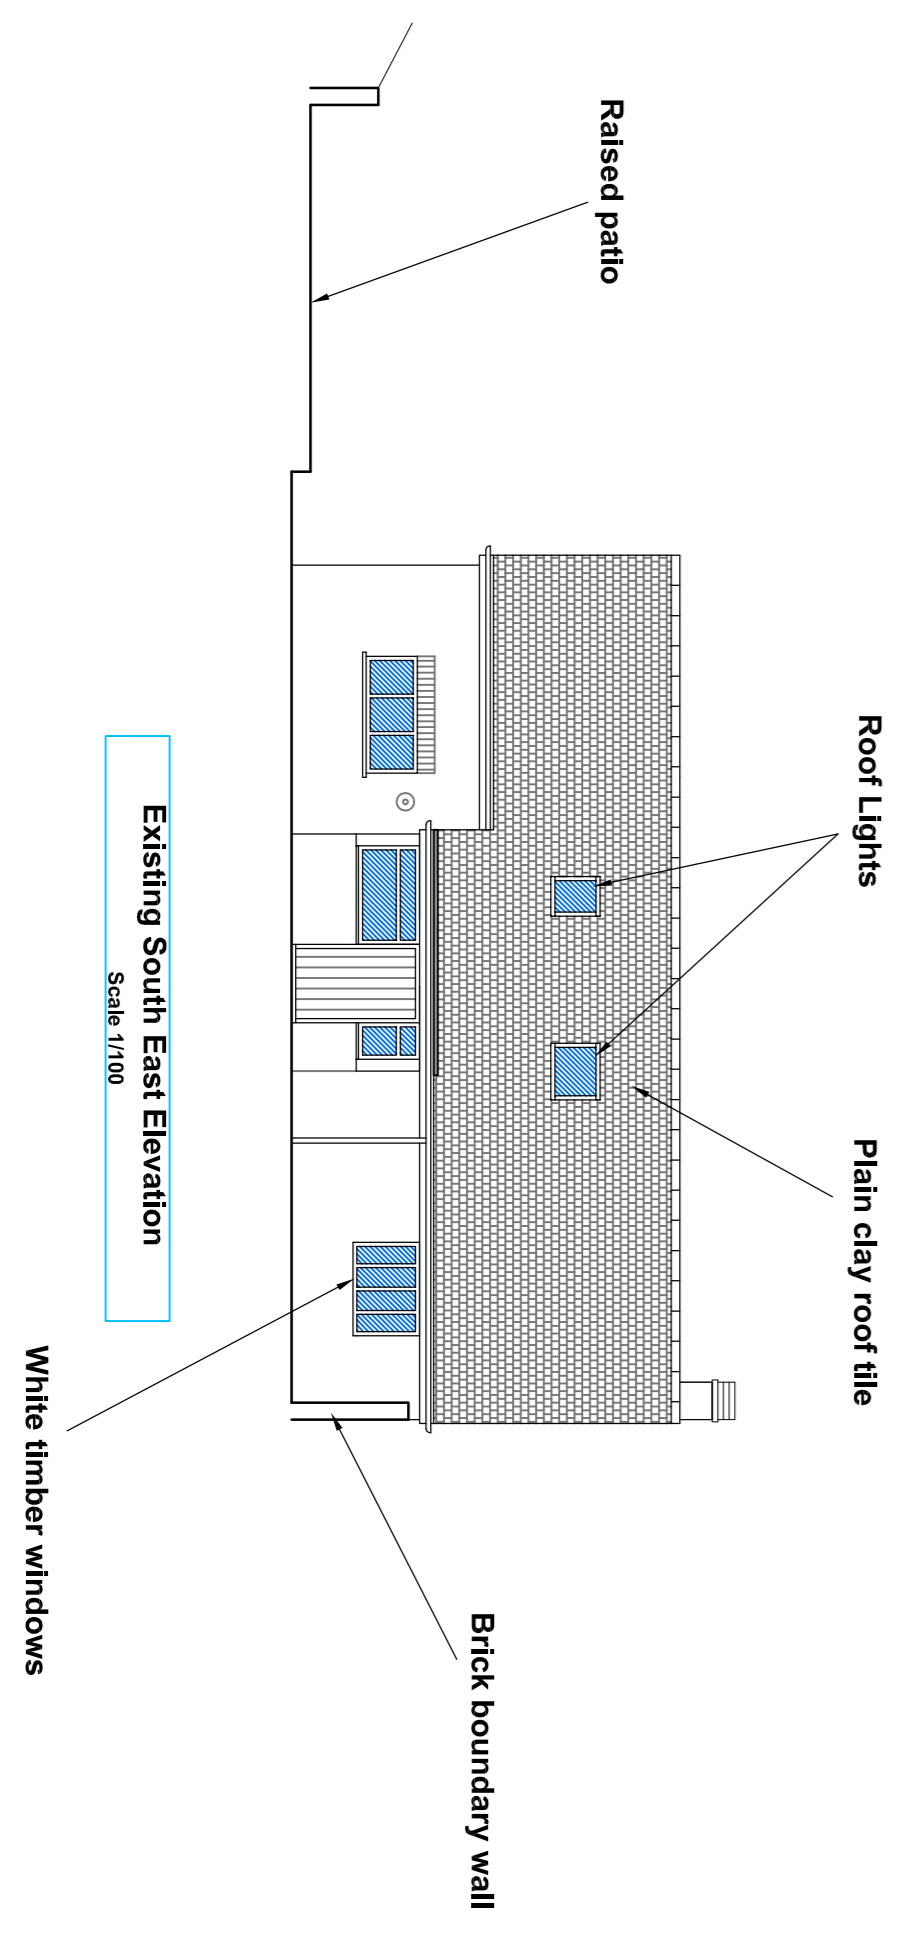

Existing South East Elevation
Scale: 1:100

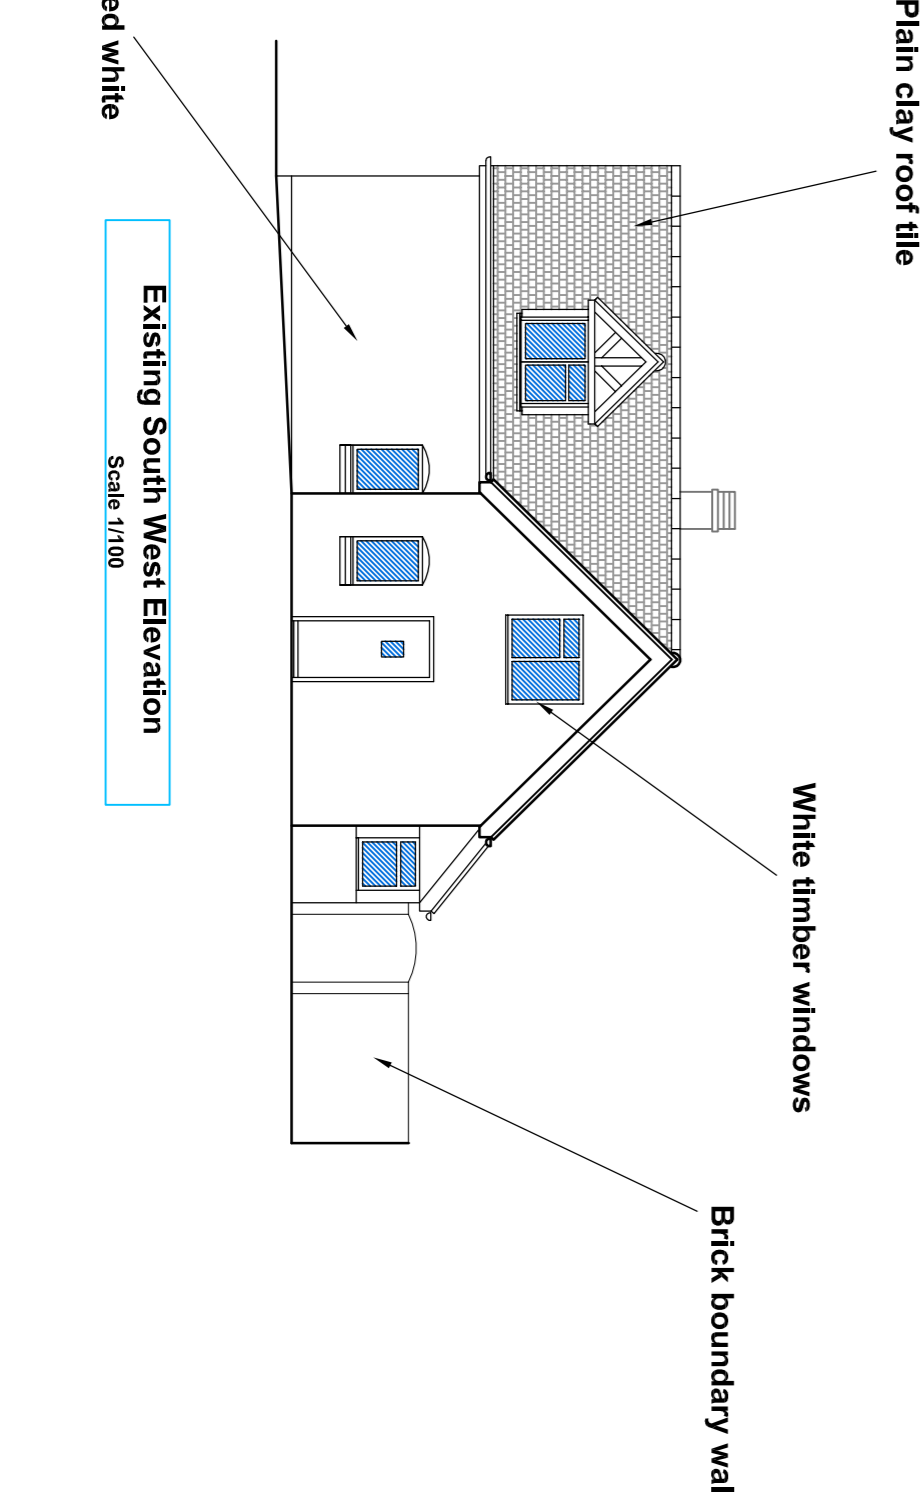

Existing South West Elevation
Scale: 1:100

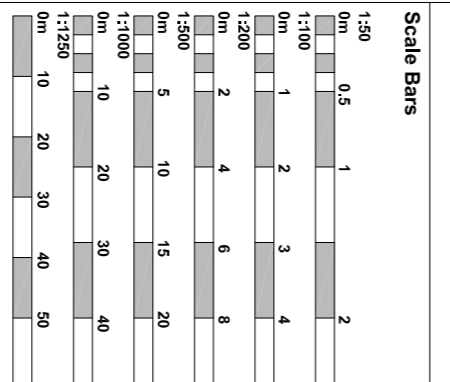

Drawn By: **Scale: 1:100**
SE Date: February 2021

Project
Corner Cottage
2 Hareway Lane
Barford
CV35 8DB

Client
Mr J. Pilling

Title
Existing Plans and Elevations

Job No
PIL-001

Drawing No
002

Brock Charles Limited
The Old School House
Arrow
Alcester
Warwickshire B49 9JL
Tel: 01789 765099
Fax: 01789 765099
Company Registration Number:
5437298