


1 PROPOSED FRONT // SOUTH ELEVATION
Scale: 1:100




2 PROPOSED SIDE // WEST ELEVATION
Scale: 1:100




3 PROPOSED REAR // NORTH ELEVATION
Scale: 1:100

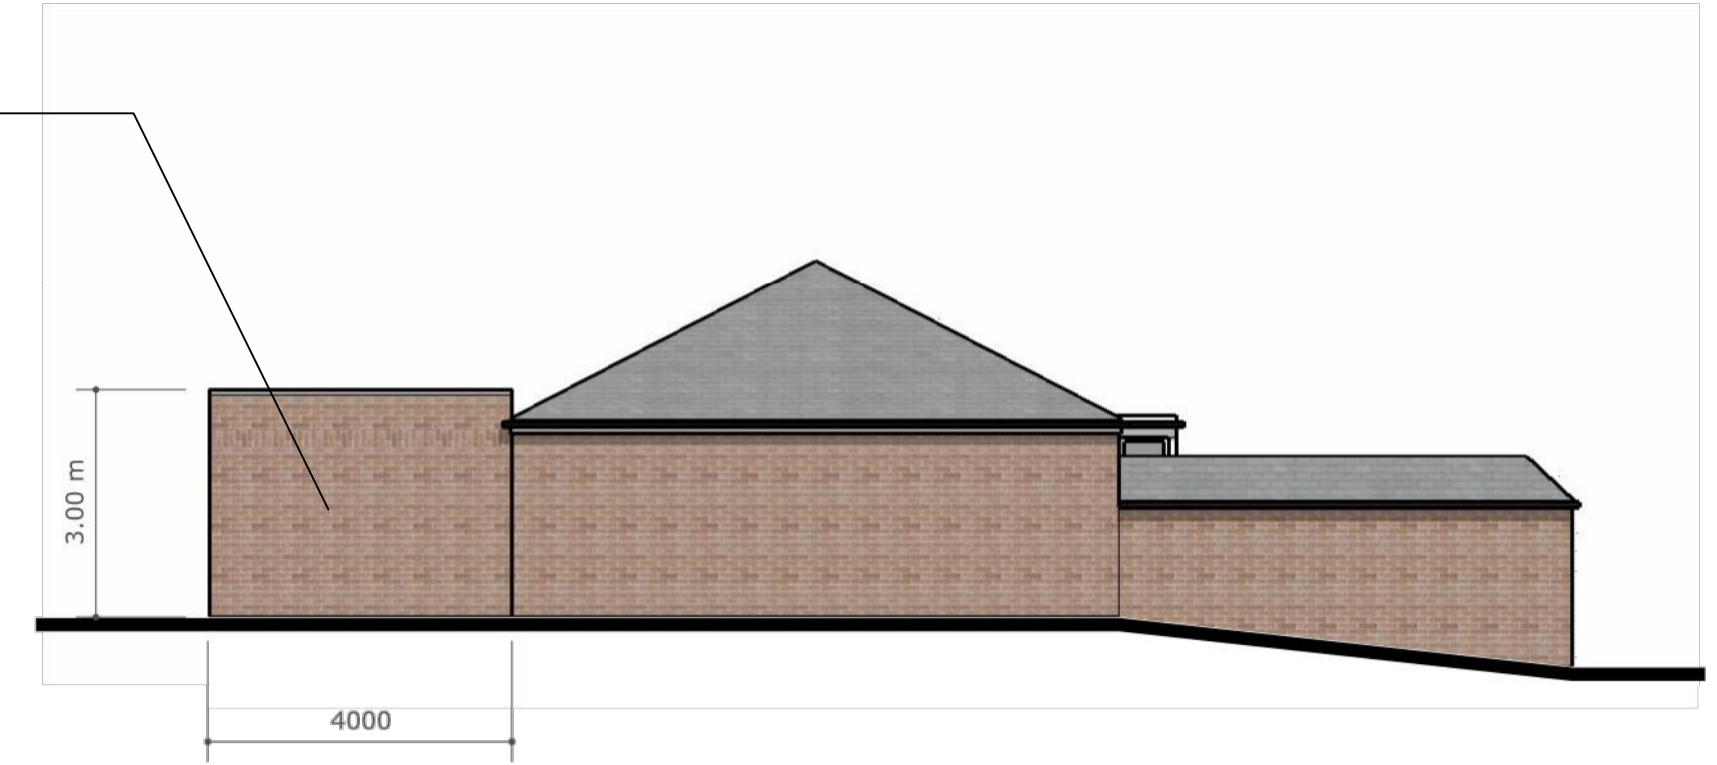


4 PROPOSED SIDE // EAST ELEVATION
Scale: 1:100

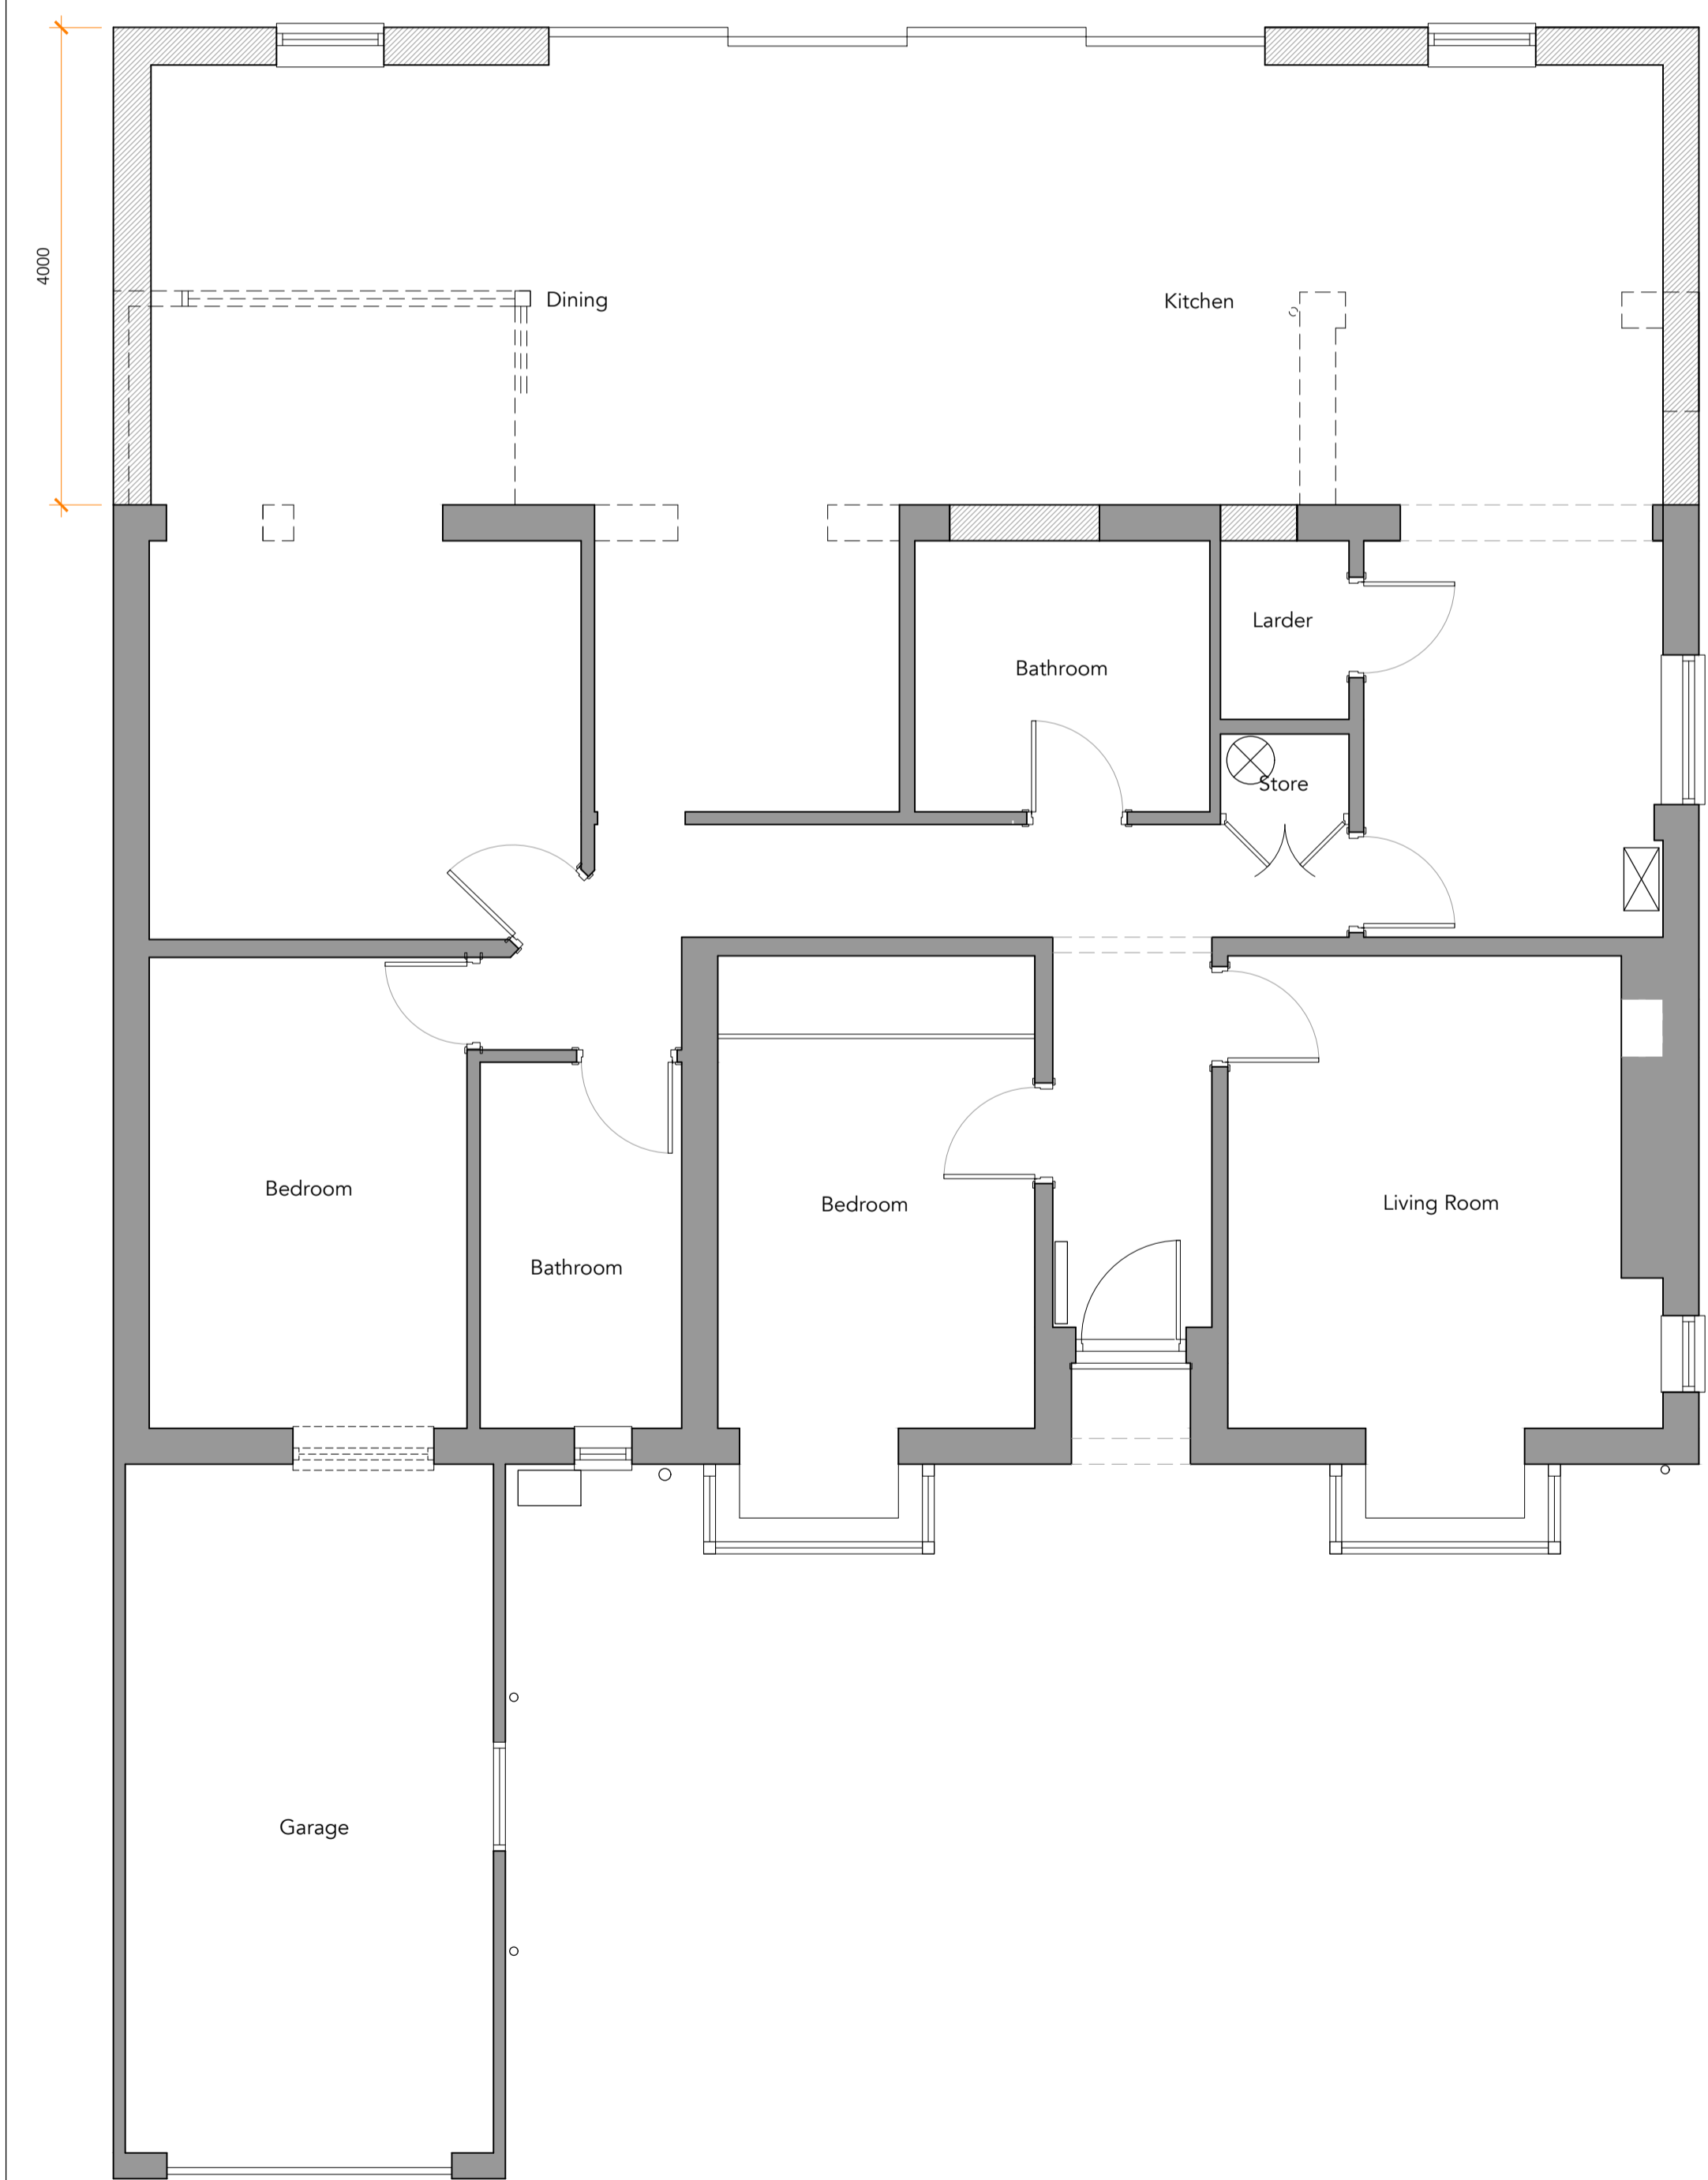

5 PROPOSED GROUND FLOOR PLAN
Scale: 1:50

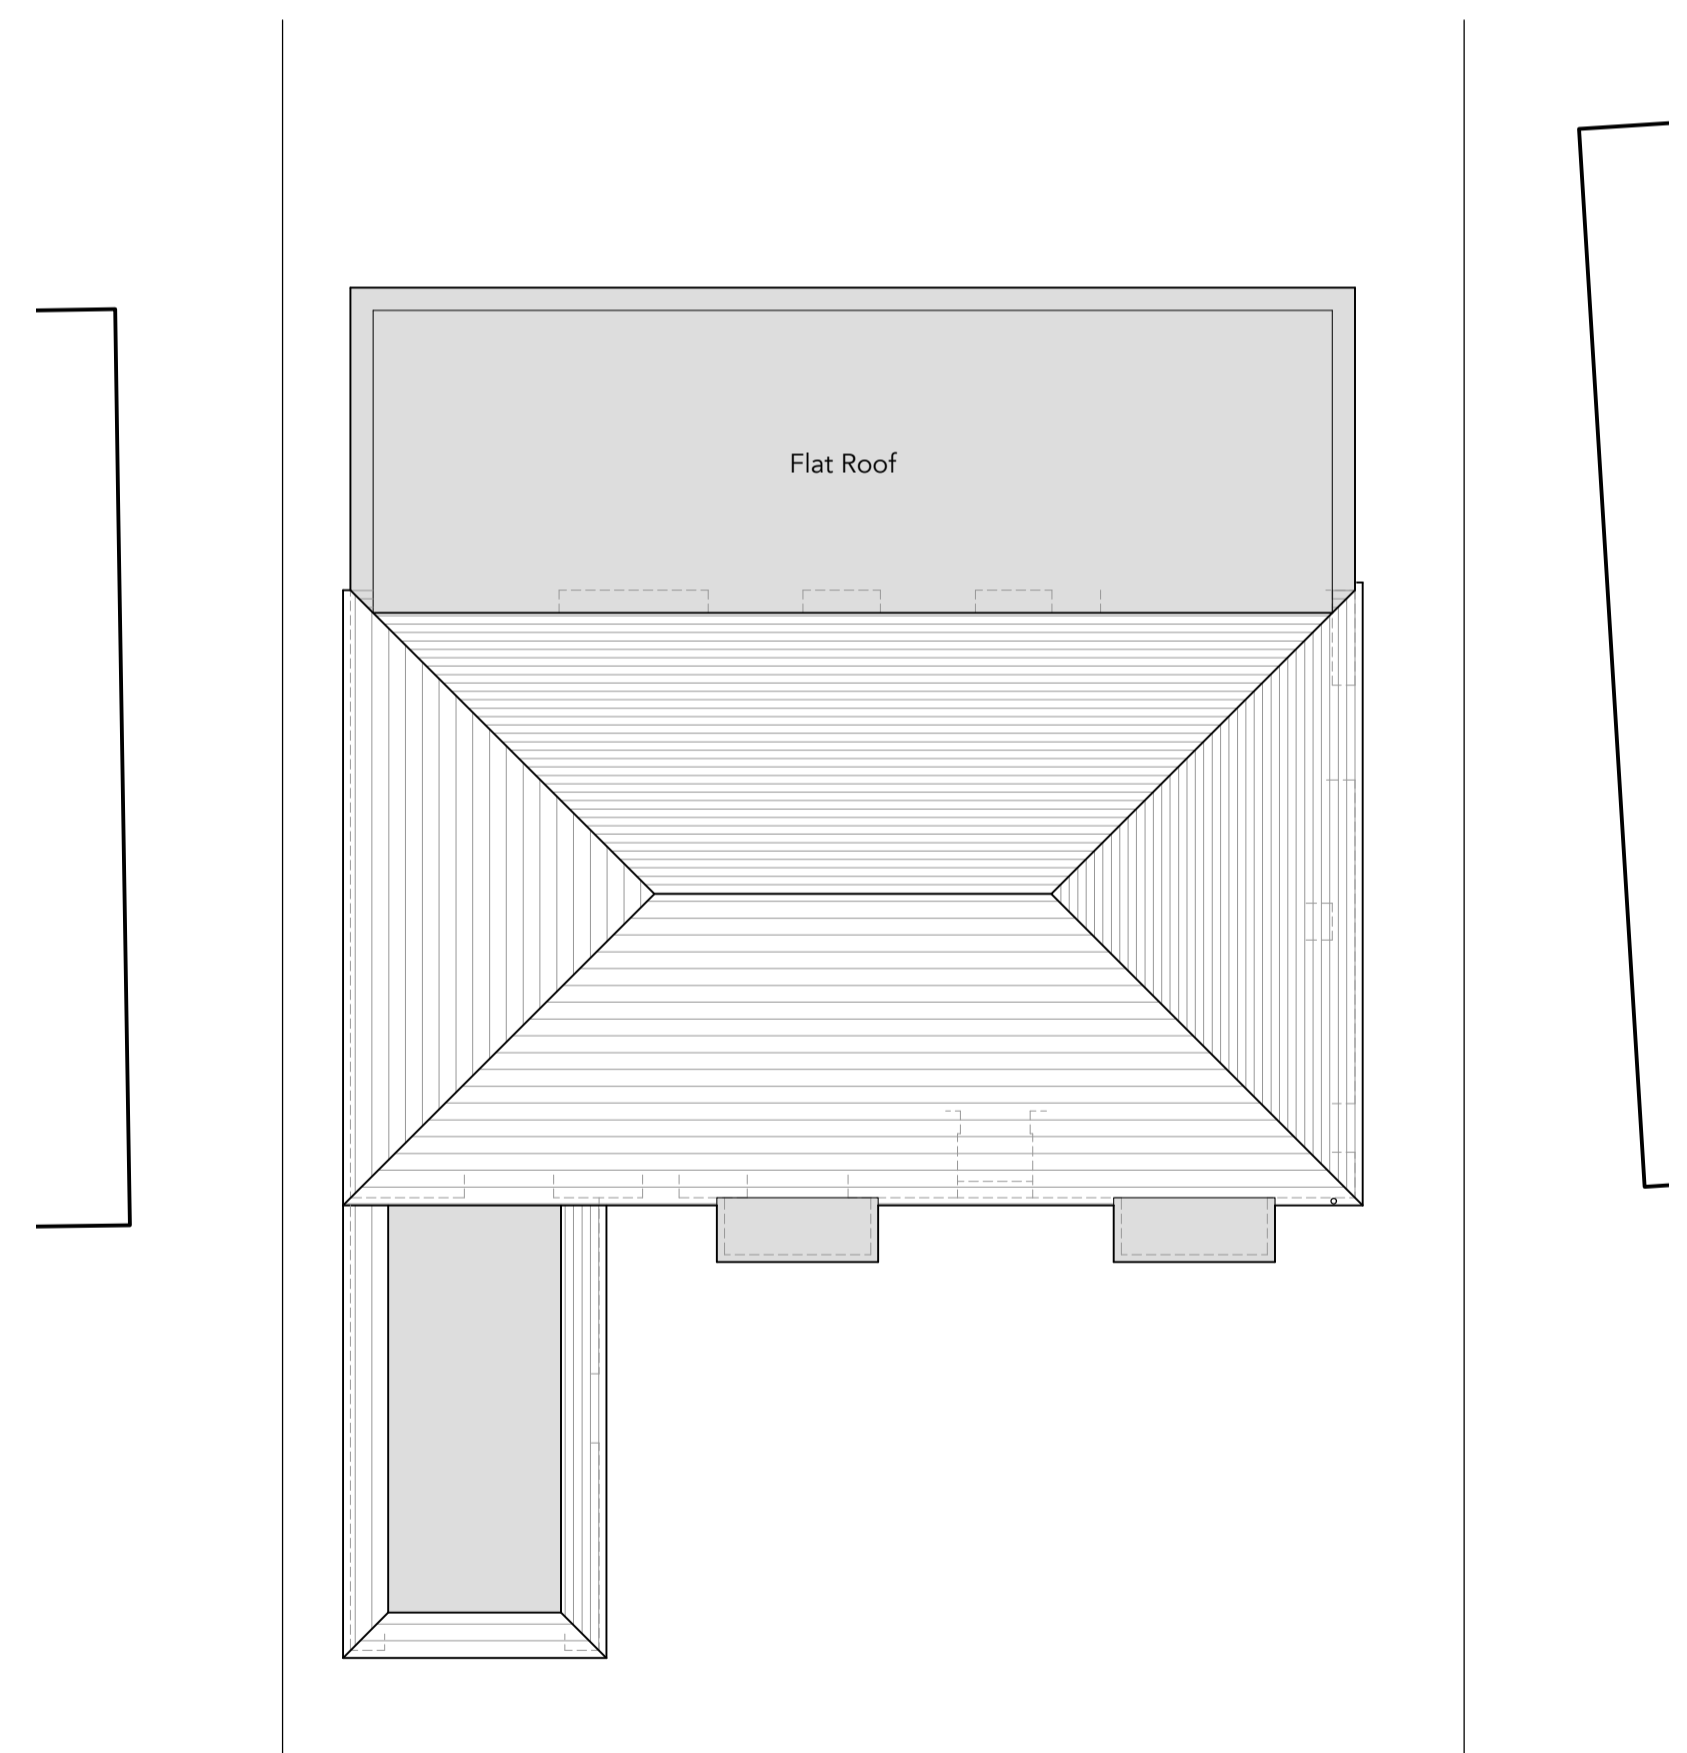

6 PROPOSED ROOF PLAN
Scale: 1:100

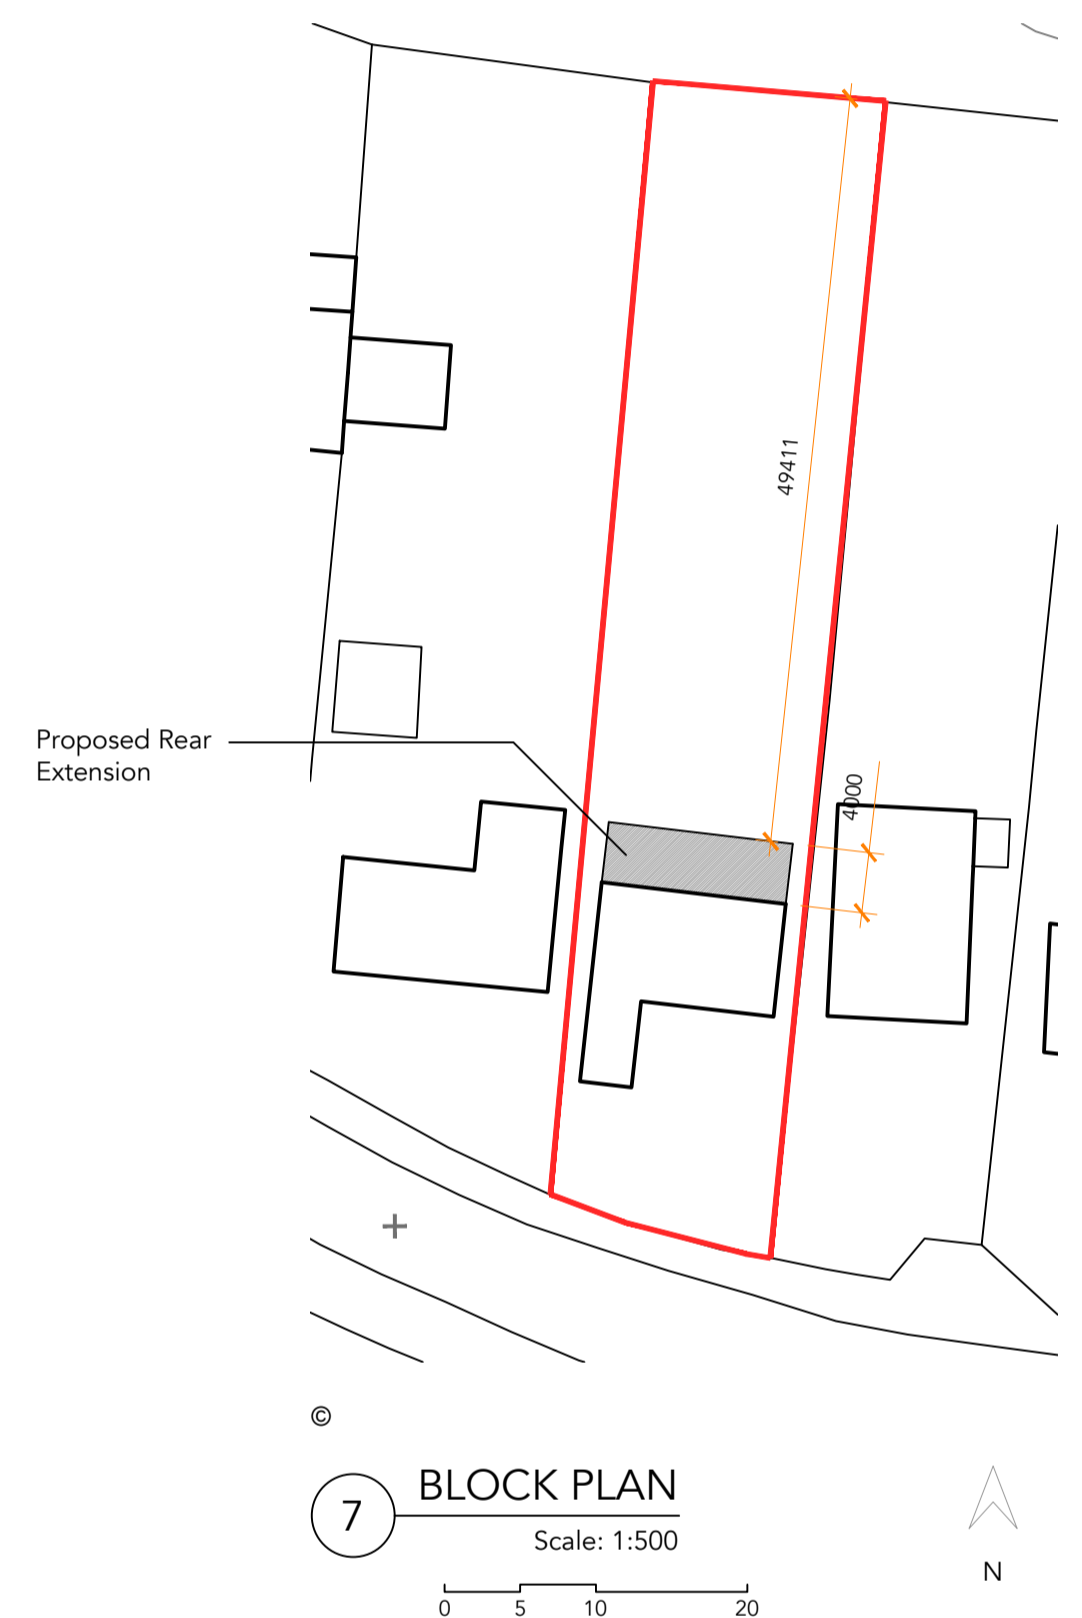

7 BLOCK PLAN
Scale: 1:500

DATE	JUNE 21	SIZE	A1
DRAWN	CB	REF NO.	BA118_02_001
SCALE	1:50 / 1:100 1:500	STAGE	PLANNING

SITE: 62 LONGMOOR ROAD, LIPHOOK
HAMPSHIRE, GU30 7NY

TITLE: PROPOSED PLANS AND ELEVATIONS

PROJECT: SINGLE STOREY REAR EXTENSION

CLIENT: MR & MRS WATCHORN

BE // AR
BECKMANN ARCHITECTURE

THREE QUARTERS, 36A NAPPERS
WOOD, FERNHURST, GU27 3PB

t: 07845698006
e: OFFICE@BE-AR.CO.UK

COPYRIGHT ©
BECKMANN ARCHITECTURE LIMITED