


All dimensions to be checked on site by contractor prior to preparation of shop drawings and commencement of work on site.


Do not scale from this drawing.

This drawing and the copyrights and patents therein are the property of Apex Architecture and may not be used or reproduced without consent.


This drawing is to be read in conjunction with all relevant consultant's drawings/documents and any discrepancies or variations are to be notified to Apex Architecture before the affected work commences.

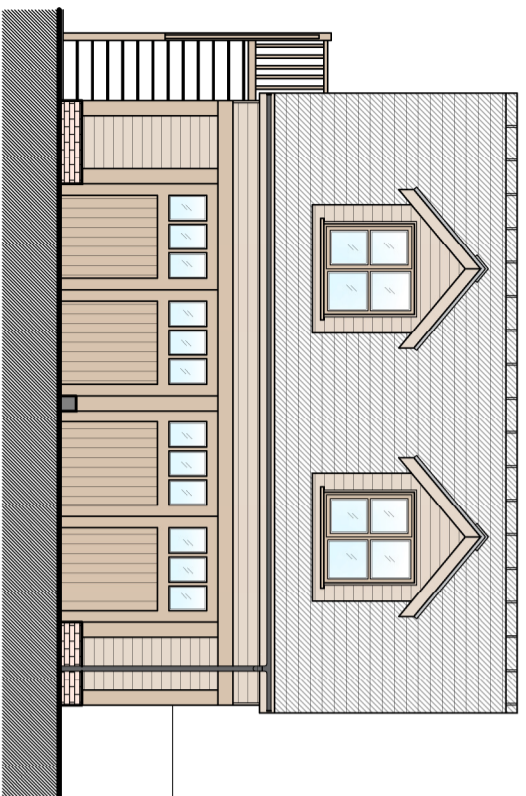


FRONT ELEVATION SOUTH

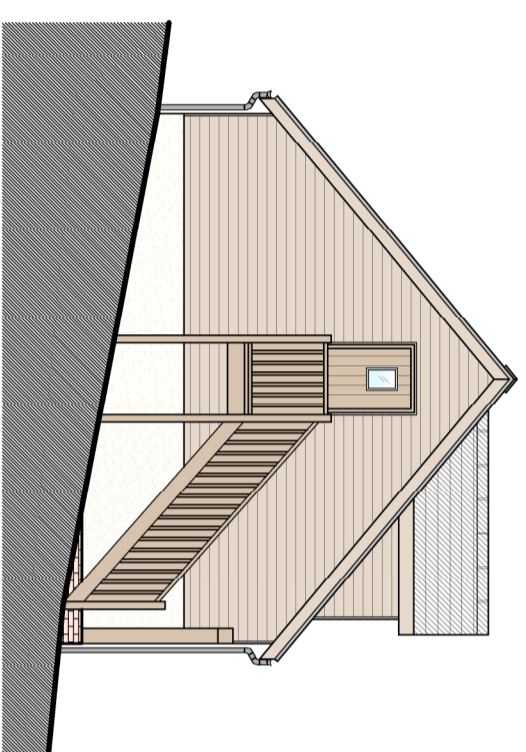


SIDE ELEVATION WEST

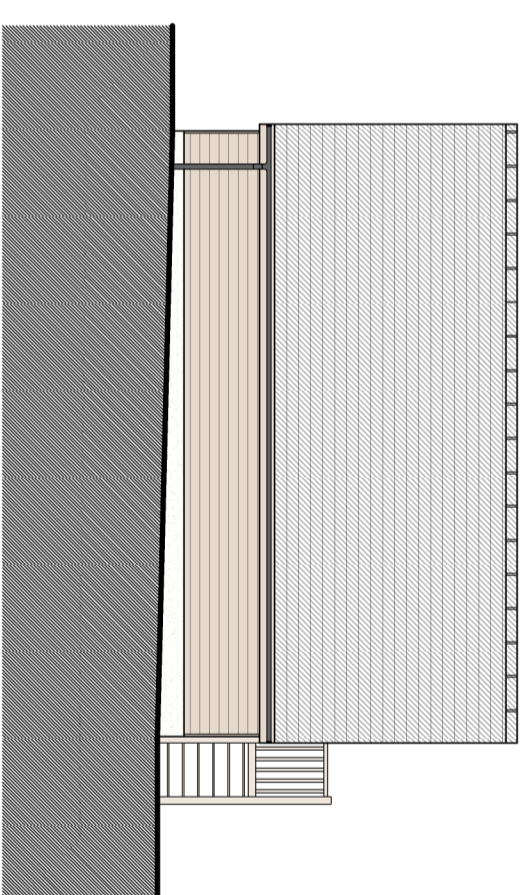


REAR ELEVATION NORTH

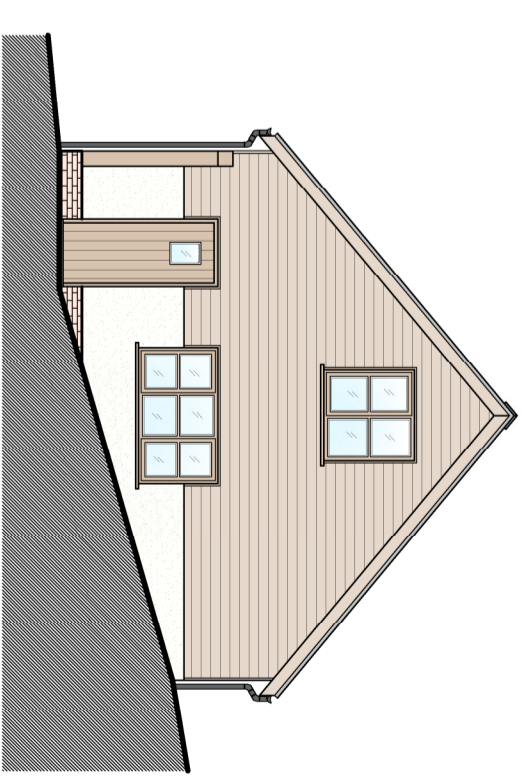


SIDE ELEVATION EAST

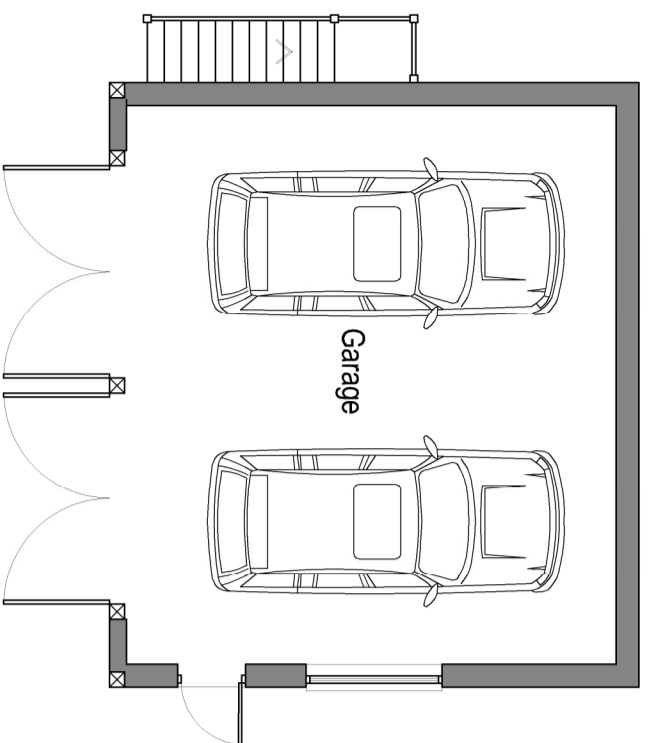


GROUND FLOOR PLAN

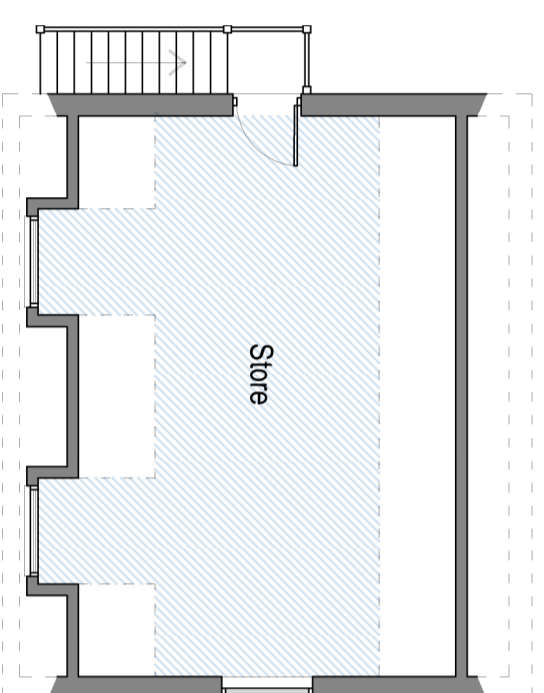


FIRST FLOOR PLAN

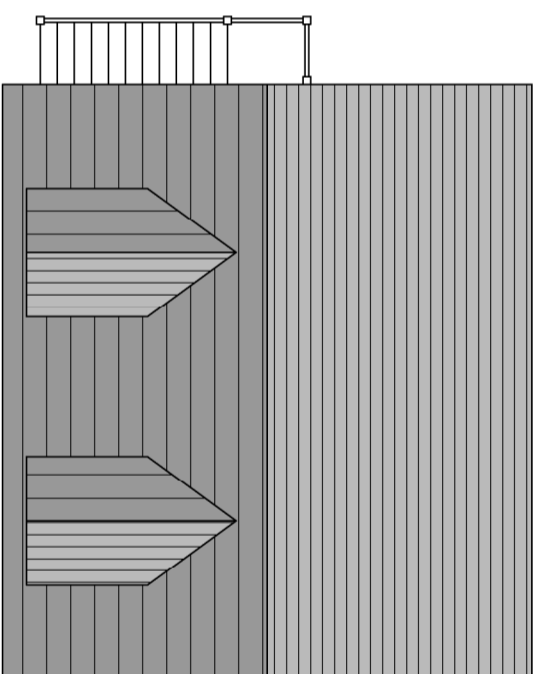

ROOF PLAN

Proposed Garage Materials Legend	
Walls:-	Red brickwork pinnish/Timber cladding
Roof:-	Slate roof tiles
Windows / Doors:-	Stained timber windows & doors.
Staircase:-	Timber staircase.
Fascia & Soffits:-	Stained timber fascia.
	Area denoting minimum of 1.8m headroom

Revision	Date	Description	Drawn by	Checked by
A	16.03.2021	Ground levels amended to suit topographical survey	TMB	

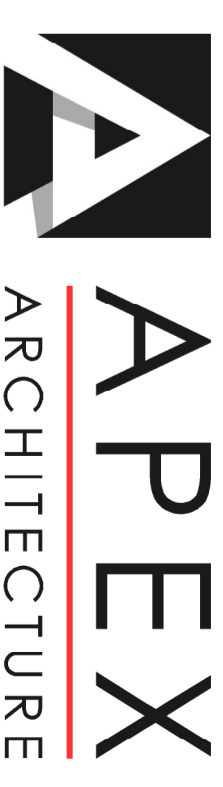

Oak House, Aylburton, Gloucestershire, GL15 6ST 01594 516161
Wystone Business Park, Monmouth, NP25 3SR 01600 800101

Client
Mr. S. Richards


Project
Tintern View
Honeywell Lane, Brockweir
NP16 7PJ

Title
Proposed Garage Plans

Job No.	Drawing No.	Revision
M06grdtv	201	A

Scale	Issue	Date
1:100@A2	Planning	February 2021

www.apexarchitectureltd.com enquire@apexarchitectureltd.com

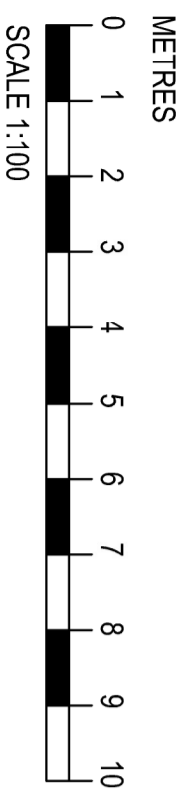

METRES

SCALE 1:100