


\* LINE OF PROPOSED FENCE TO SUBDIVIDE THE PLOT.  
 \* APPLICATIONS FOR SUBDIVISION OF PLOT + CONSTRUCTION OF SINGLE STOREY DWELLING APPLIED FOR UNDER REFERENCE 21/01785/PPP.

Crawford Drive.

No. 66.

Site Plan / Ground Floor Plan as Proposed · 1:50. \* EXISTING WALLS SHOWN

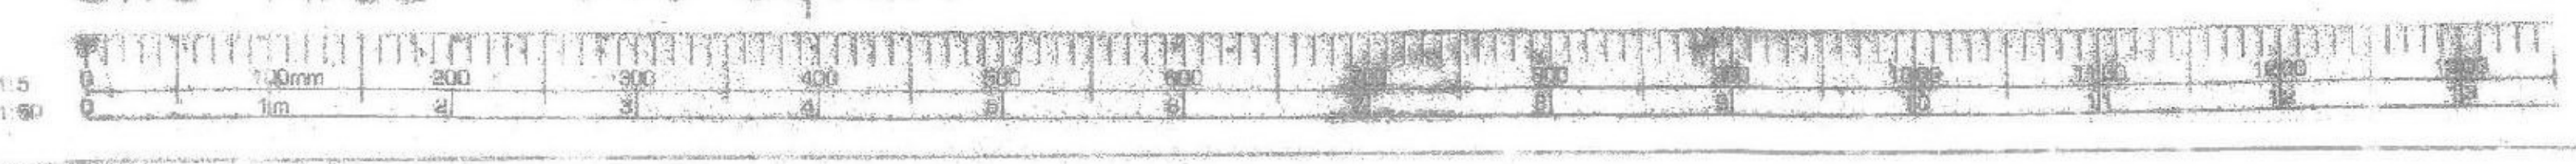

<b>G.M. THOMSON</b> Chartered Architect 28 Crossvegate, Milngavie, G62 6RA	Client: Mr. T. Kelly, 68 Crawford Drive, Old Drumchapel, Glasgow, G15 6TR	Project: Proposed Single Storey Extension to Rear of House at 68 Crawford Drive, Old Drumchapel
	Title: Site Plan/Ground Floor Plan as Proposed	
E-mail:	Scale: 1:50 Date: June 2021	No: 1624-05 Rev: