




4th FLOOR COMMUNAL AREAS - PROPOSED
SCALE @ 1:100

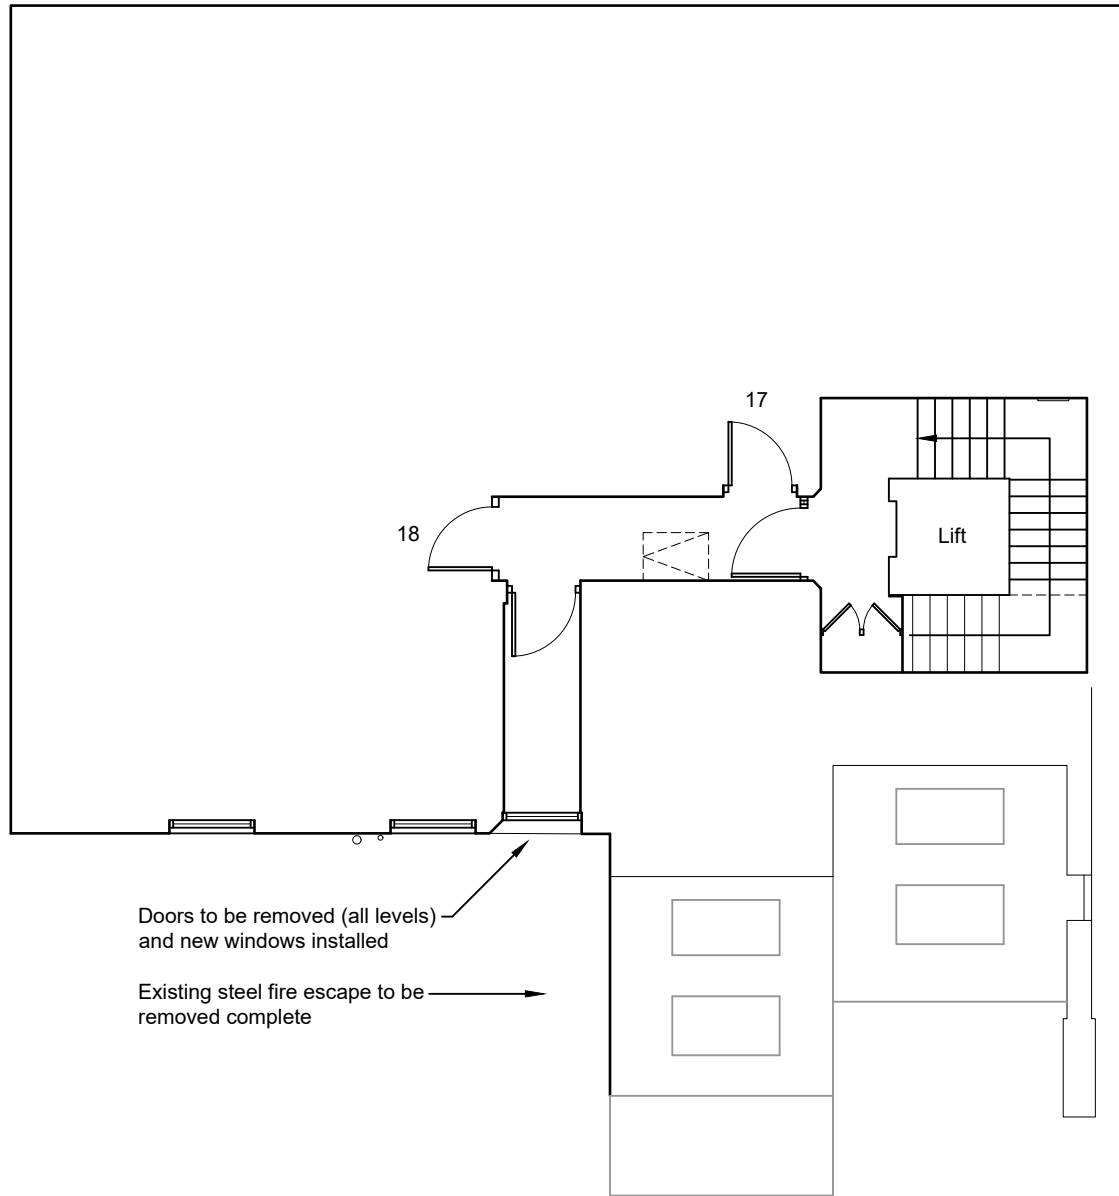


5th FLOOR COMMUNAL AREAS - PROPOSED
SCALE @ 1:100

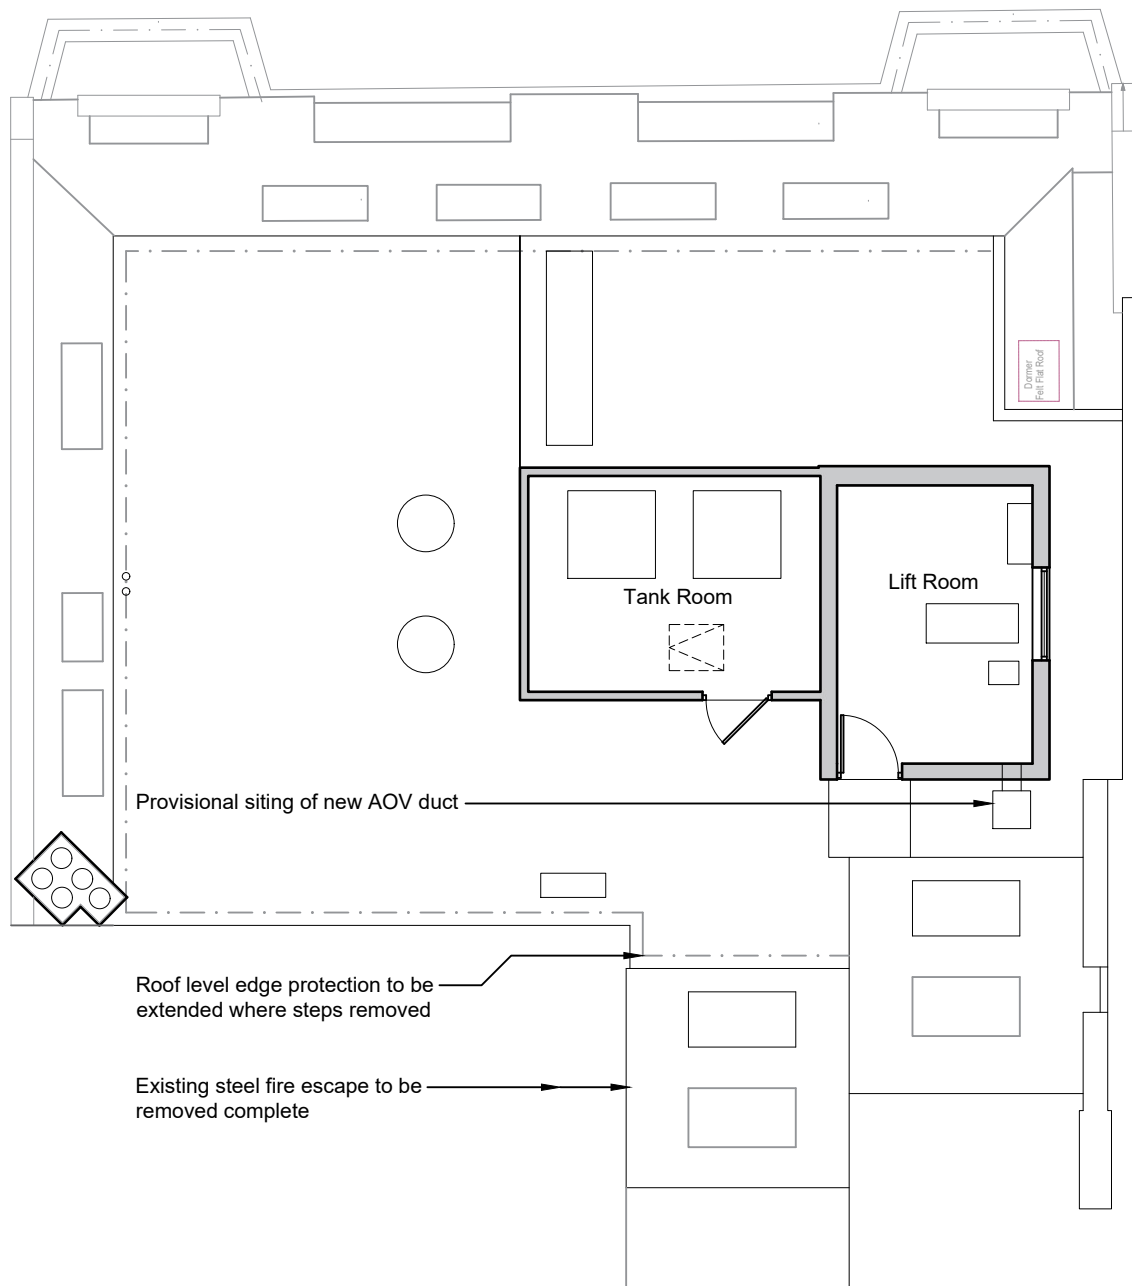

ROOF PLAN - PROPOSED
SCALE @ 1:100

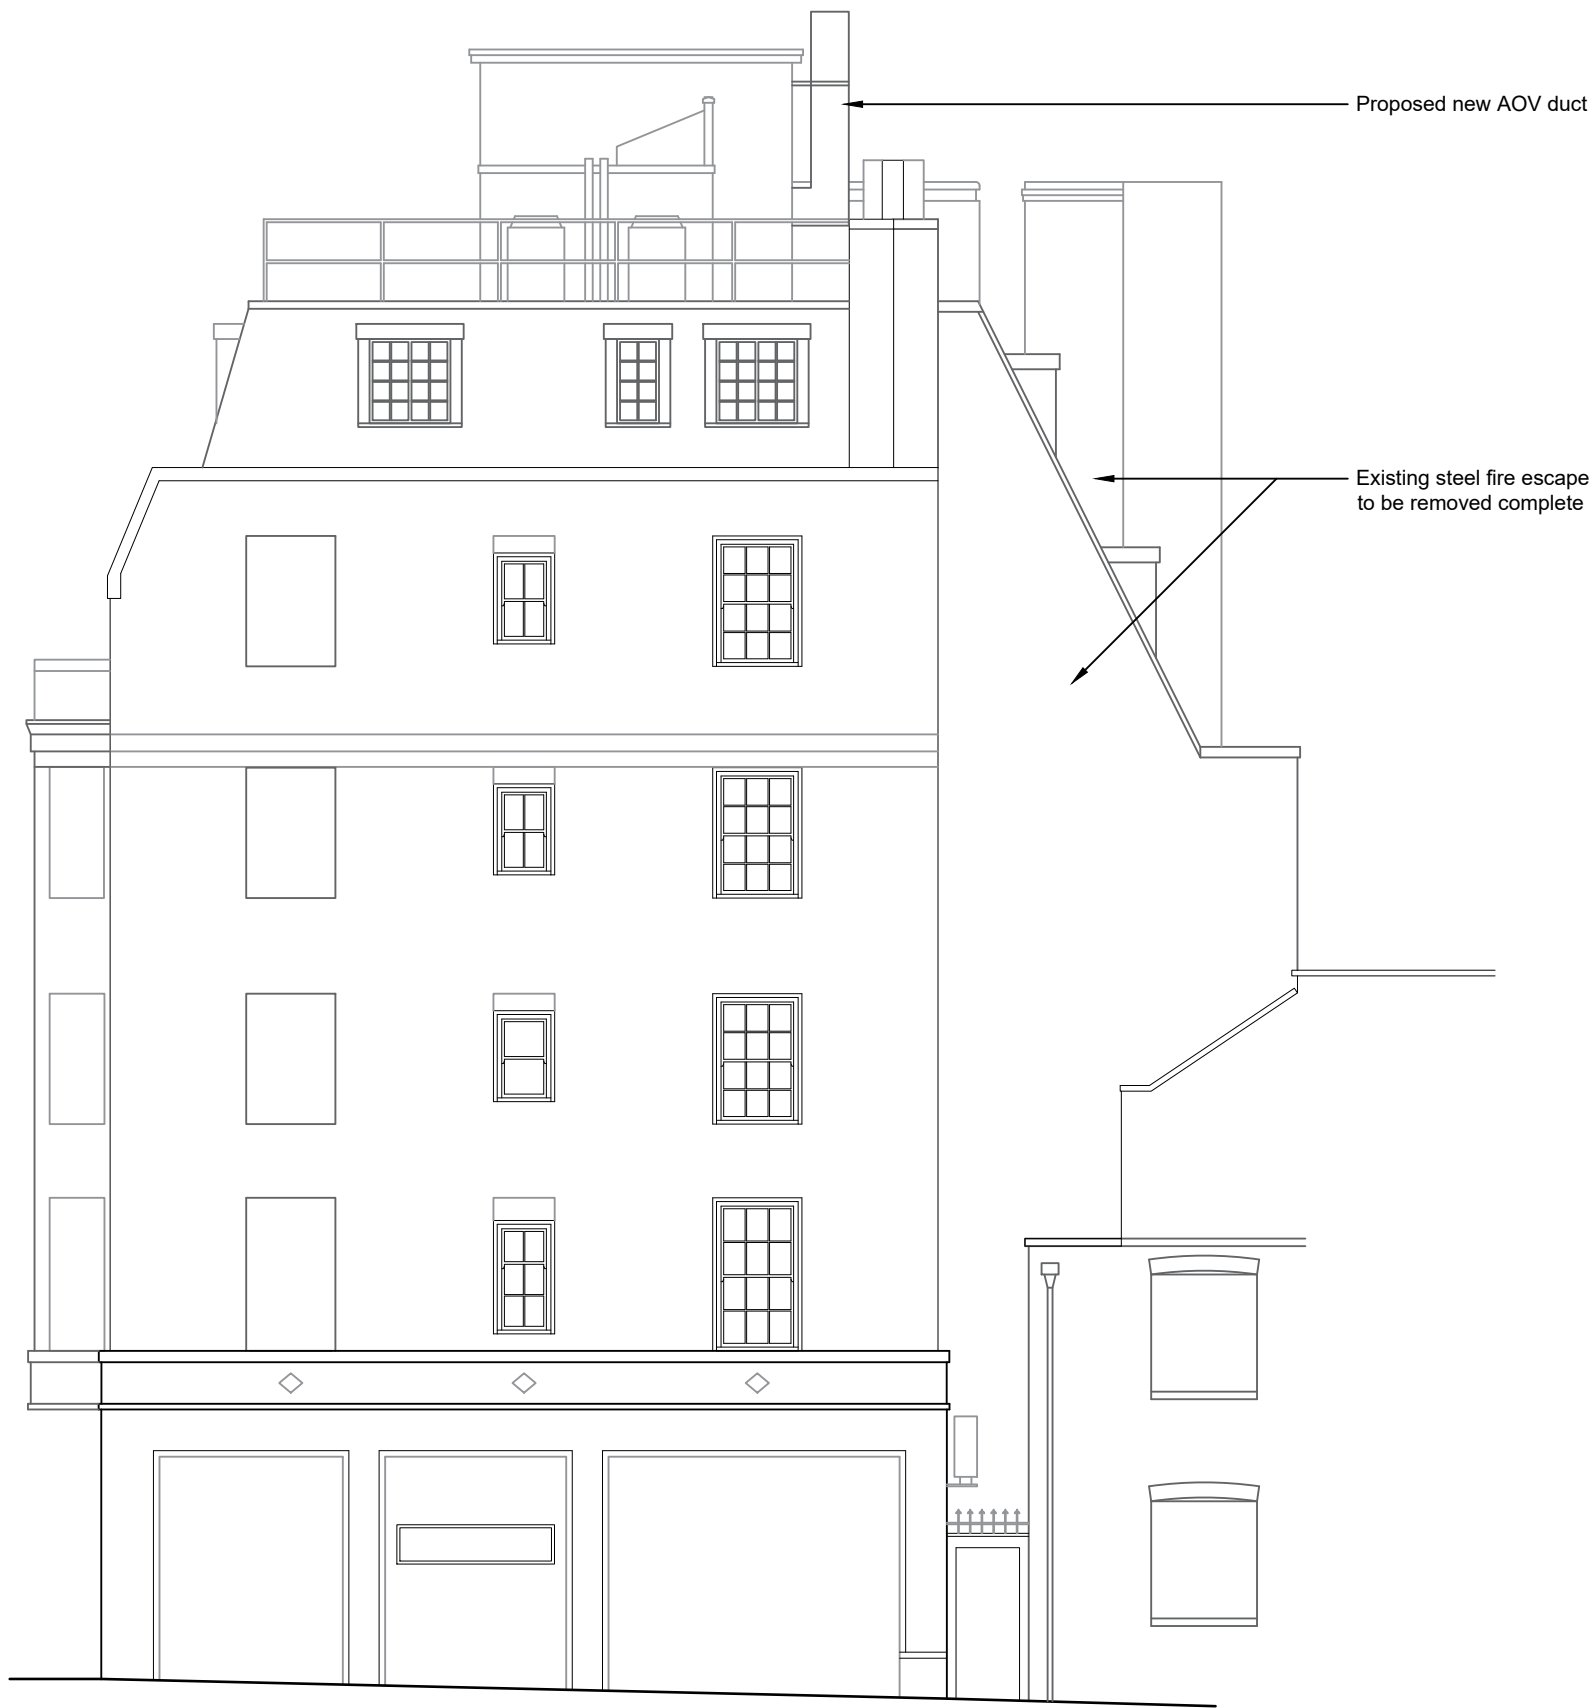

SIDE / ORMOND YARD ELEVATION - PROPOSED
SCALE @ 1:100

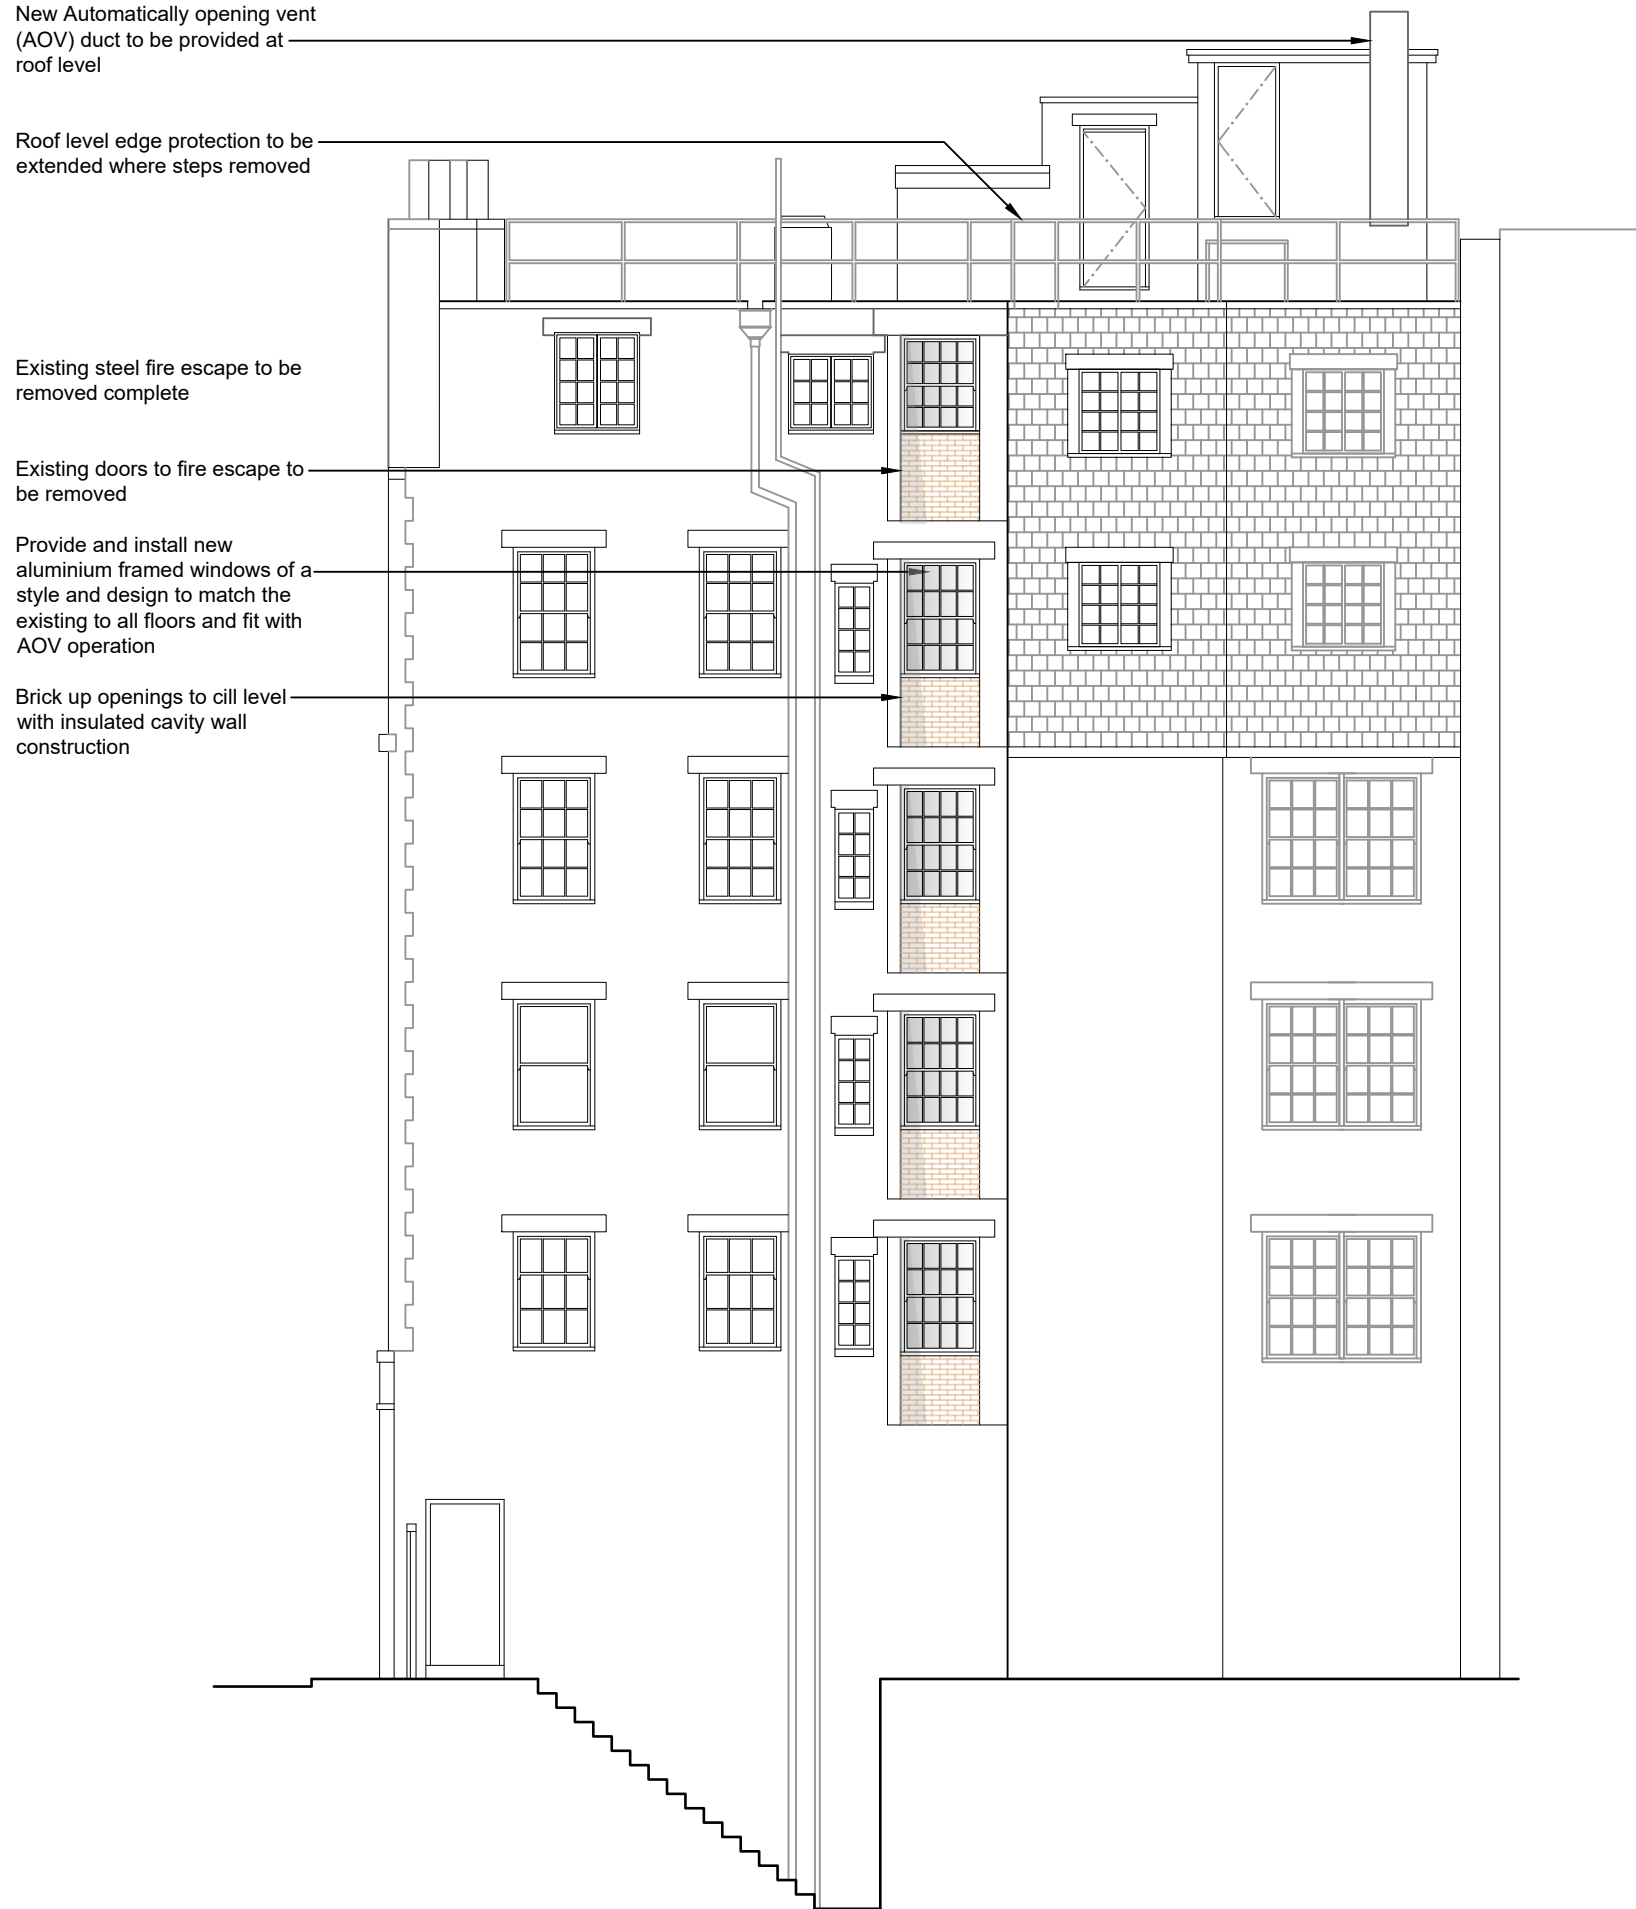


REAR ELEVATION - PROPOSED
SCALE @ 1:100

NB. Due to the proximity of adjacent buildings, lower ground and ground floor areas are largely obscured from view

- GENERAL NOTES
- THIS DOCUMENT MUST NOT BE ALTERED, REPRODUCED OR DISTRIBUTED WITHOUT PRIOR WRITTEN CONSENT OF THE ORIGINATOR
 - THIS DOCUMENT MUST NOT BE ALTERED - THE ORIGINATOR ACCEPTS NO RESPONSIBILITY FOR ANY DISCREPANCIES ARISING AS A RESULT OF THE ORIGINATORS INFORMATION BEING ALTERED BY OTHERS
 - THIS DOCUMENT IS COPYRIGHT OF THE ORIGINATOR AND MUST BE TREATED AS CONFIDENTIAL
 - THIS DOCUMENT MUST BE READ IN CONJUNCTION WITH ALL SUPPORTING DOCUMENTS PRODUCED BY THE ORIGINATOR AND OTHER PROJECT DISCIPLINES
 - THE ORIGINATOR ACCEPTS NO RESPONSIBILITY FOR THE ACCURACY OF BACKGROUND INFORMATION PRODUCED BY THIRD PARTIES - THIS MUST BE TREATED AS INDICATIVE ONLY
 - ALL DIMENSIONS MUST BE CHECKED ON SITE PRIOR TO COMMENCEMENT OF ANY RELATED WORK
 - ANY DISCREPANCY MUST BE REPORTED TO THE ORIGINATOR
 - USERS OF THIS DOCUMENT ARE RESPONSIBLE FOR CHECKING WHICH REVISION IS CURRENT
 - THE DOCUMENT STATUS 'INFORMATION' OR 'PRELIMINARY', INDICATES THAT THIS DRAWING IS FOR REFERENCE PURPOSES ONLY - THE ORIGINATOR WILL ACCEPT NO RESPONSIBILITY FOR THE COMPLETENESS OF INFORMATION UNDER THIS STATUS

DRAWING NOTES:

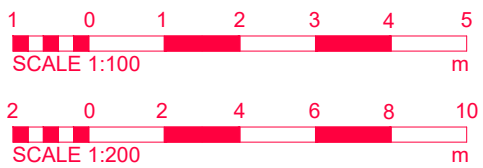

REV	DESCRIPTION	DATE	BY	CHKD
A				

STATUS:

PLANNING

CLIENT:

CRABTREE PROPERTY MNGMT

PROJECT:

FIRE SAFETY IMPROVEMENTS AT
BRAY HOUSE, 4-6 DUKE OF YORK ST.

DRAWING TITLE:

PART PLANS AND SIDE AND REAR
ELEVATIONS AS PROPOSED



T: 01666 331614 www.earlkendrick.com

DRAWN BY:	KK	CHECKED BY:	EK
SCALE:	1:100	SHEET SIZE:	A1
DATE:	21/02/21	PROJECT NO:	EK-200052
LEVEL:	XX	TYPE:	EL
ROLE:	A	DRAWING NO:	002
REVISION:	-		