




4th FLOOR COMMUNAL AREAS - EXISTING
SCALE @ 1:100

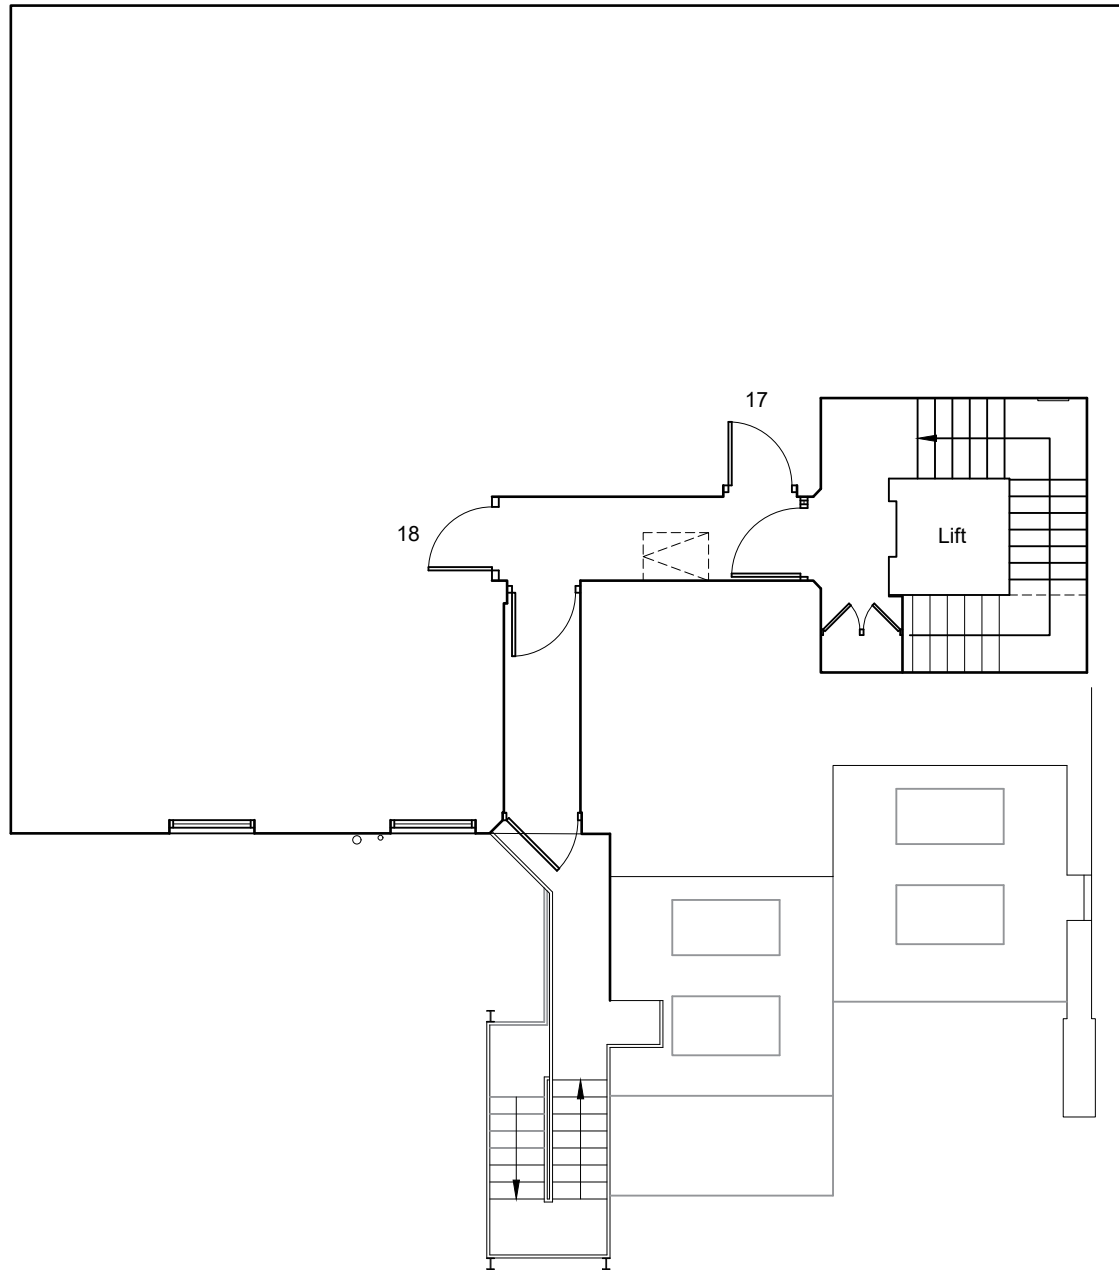


5th FLOOR COMMUNAL AREAS - EXISTING
SCALE @ 1:100

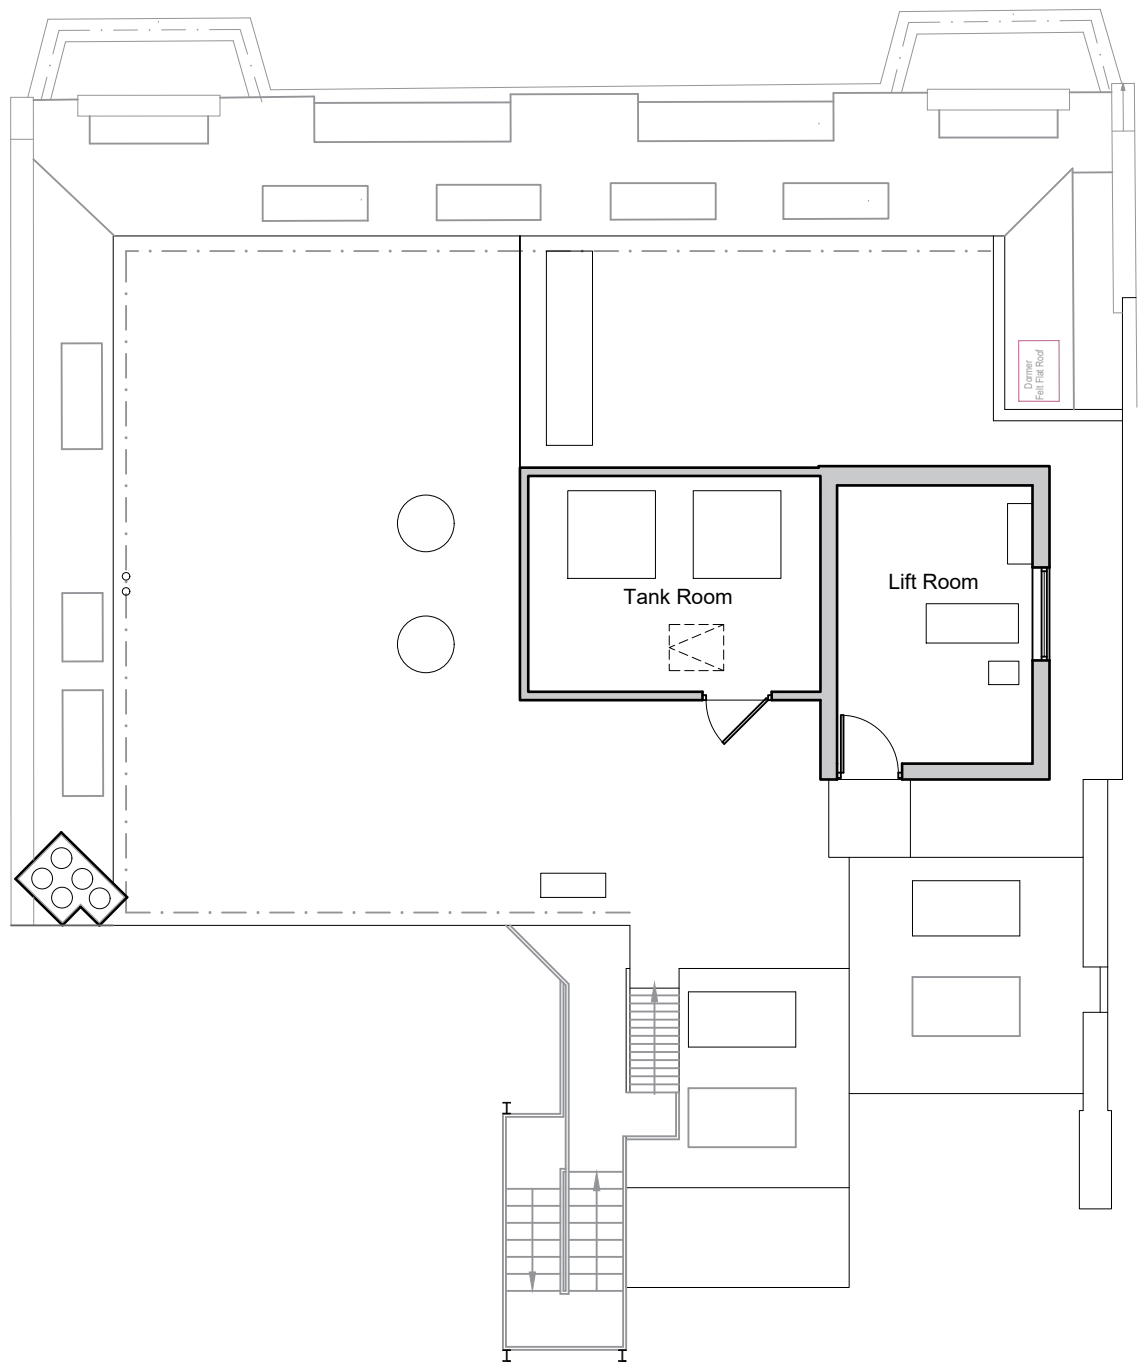

ROOF PLAN - EXISTING
SCALE @ 1:100

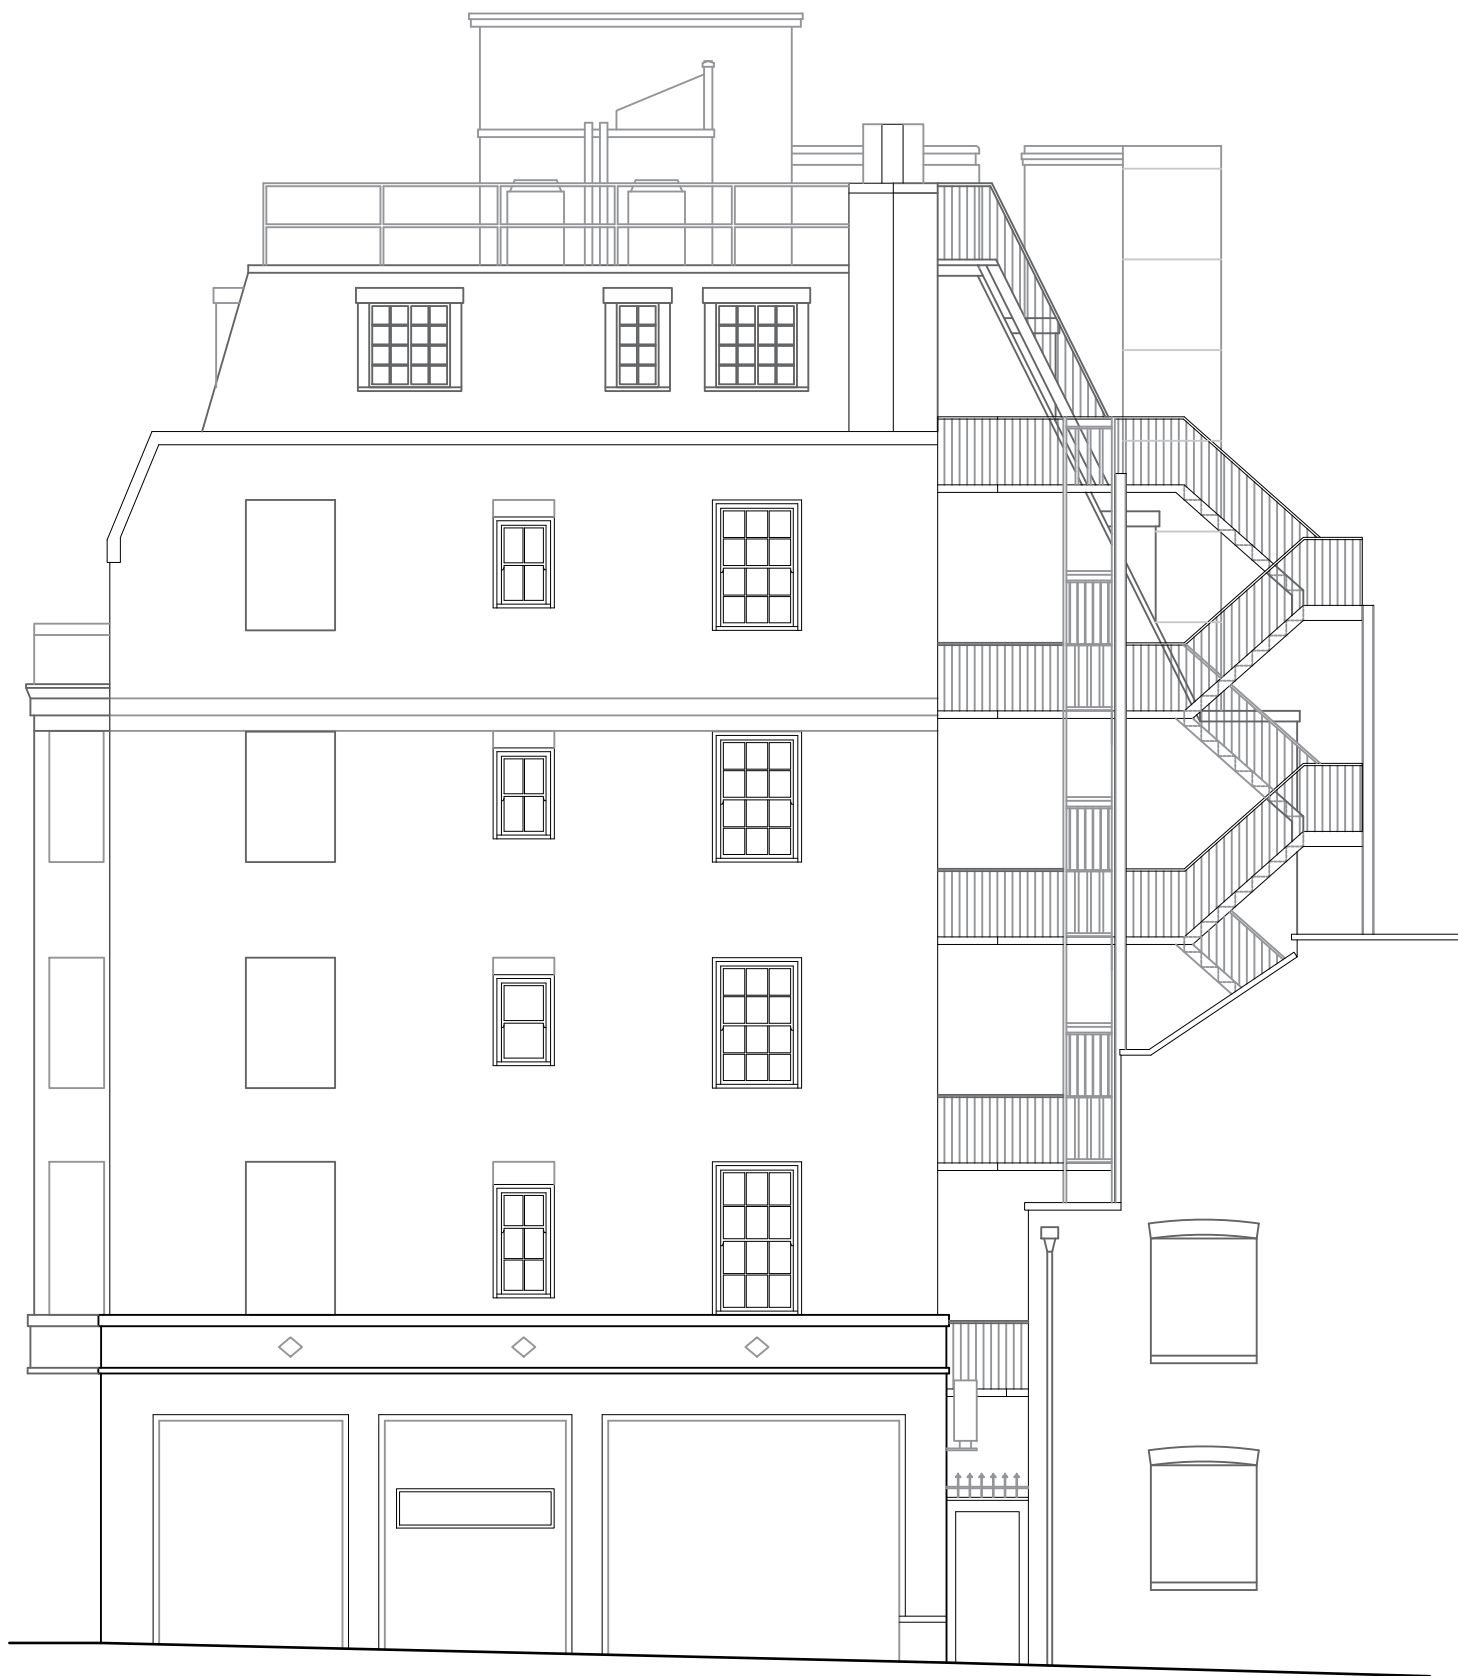


SIDE / ORMOND YARD ELEVATION - EXISTING
SCALE @ 1:100

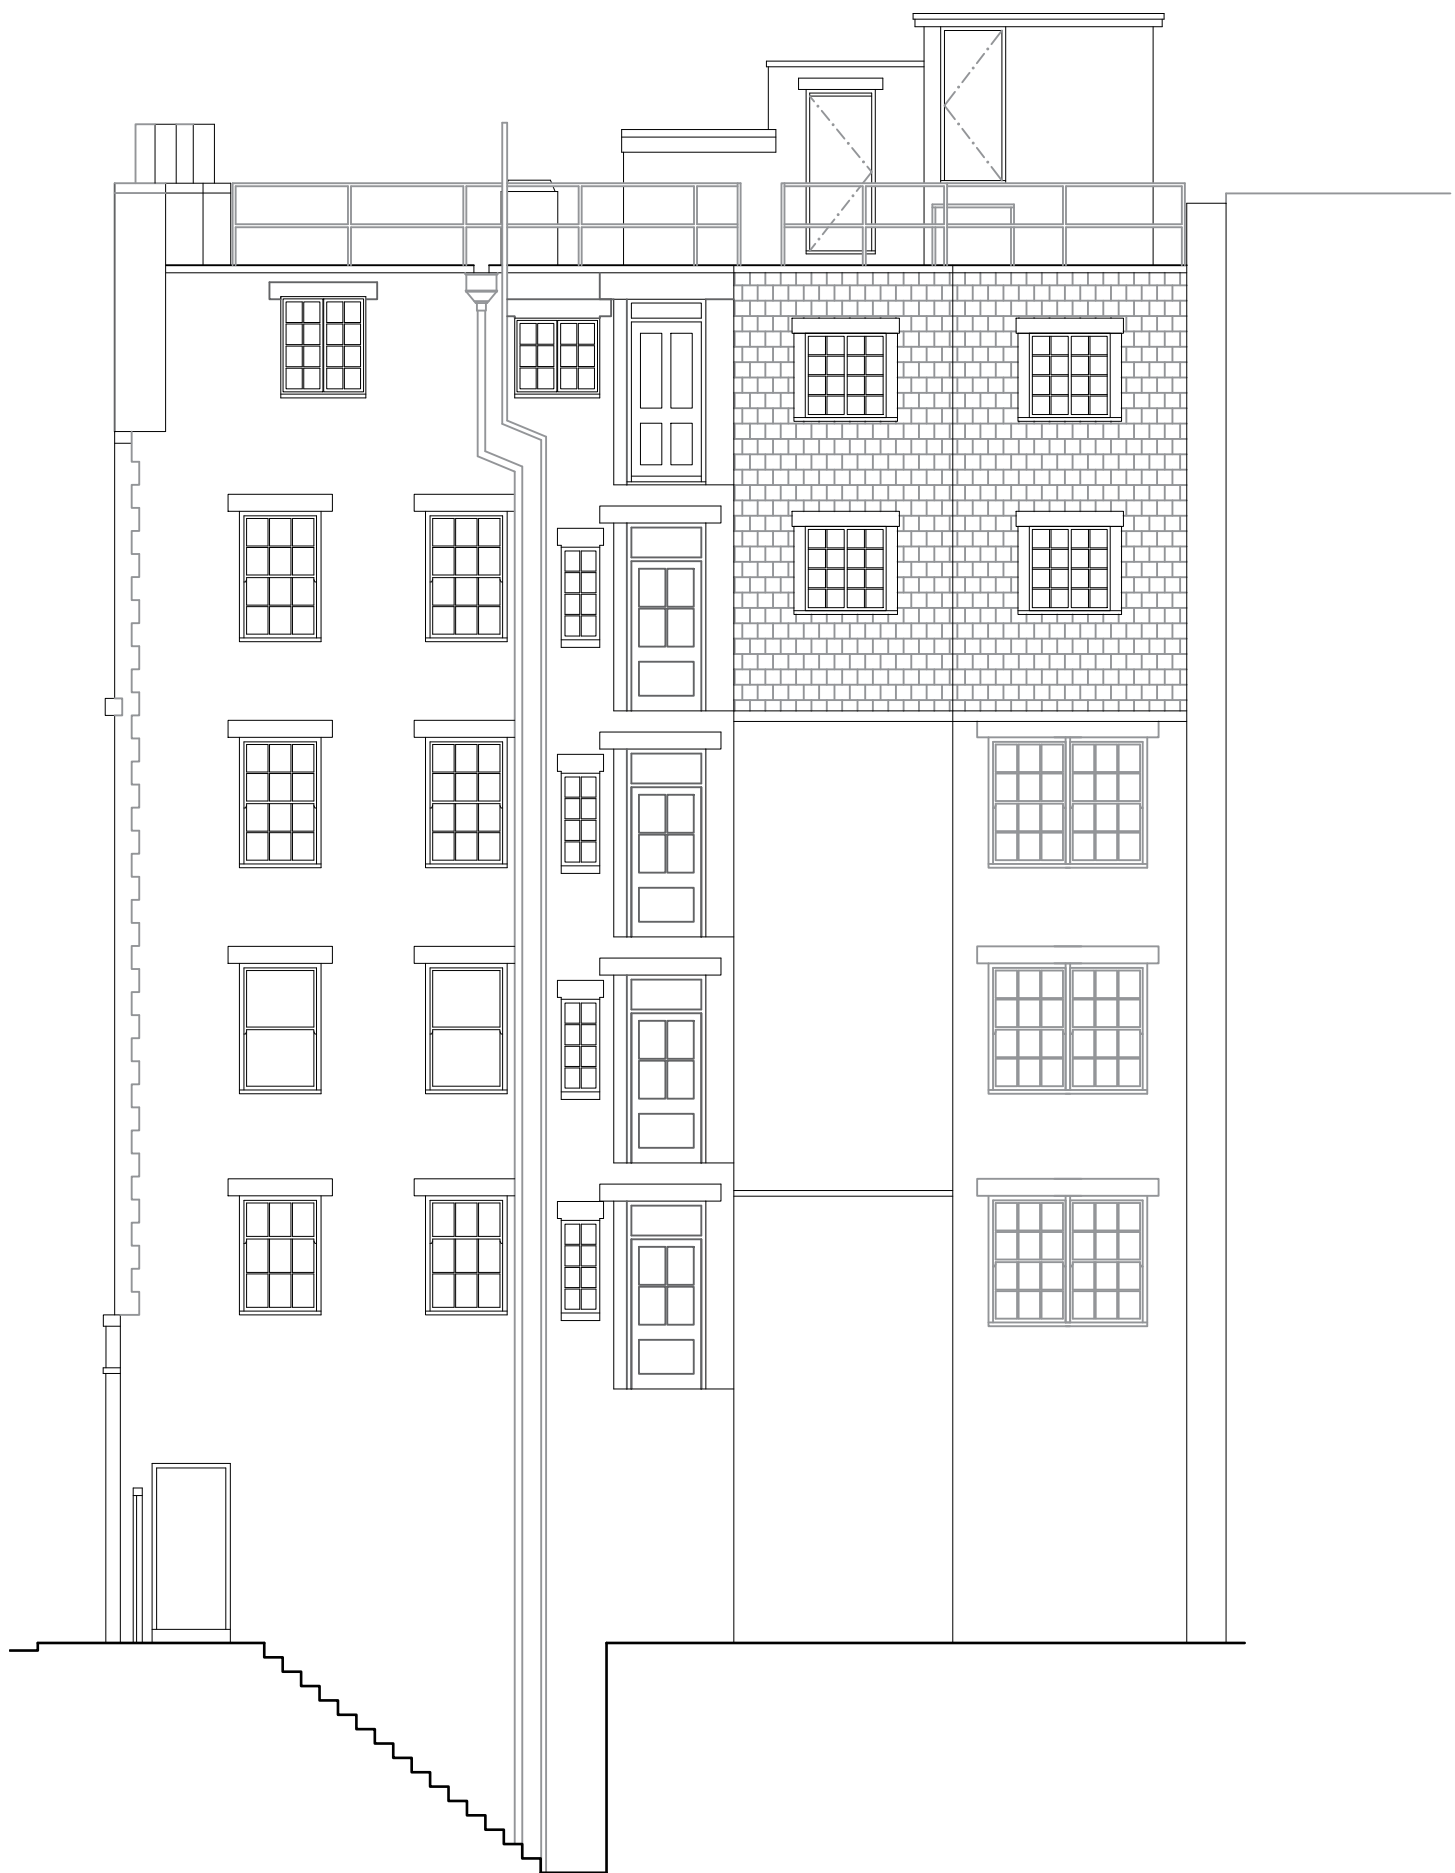

REAR ELEVATION - EXISTING (not showing fire escape)
SCALE @ 1:100

NB. Due to the proximity of adjacent buildings, lower ground and ground floor areas are largely obscured from view

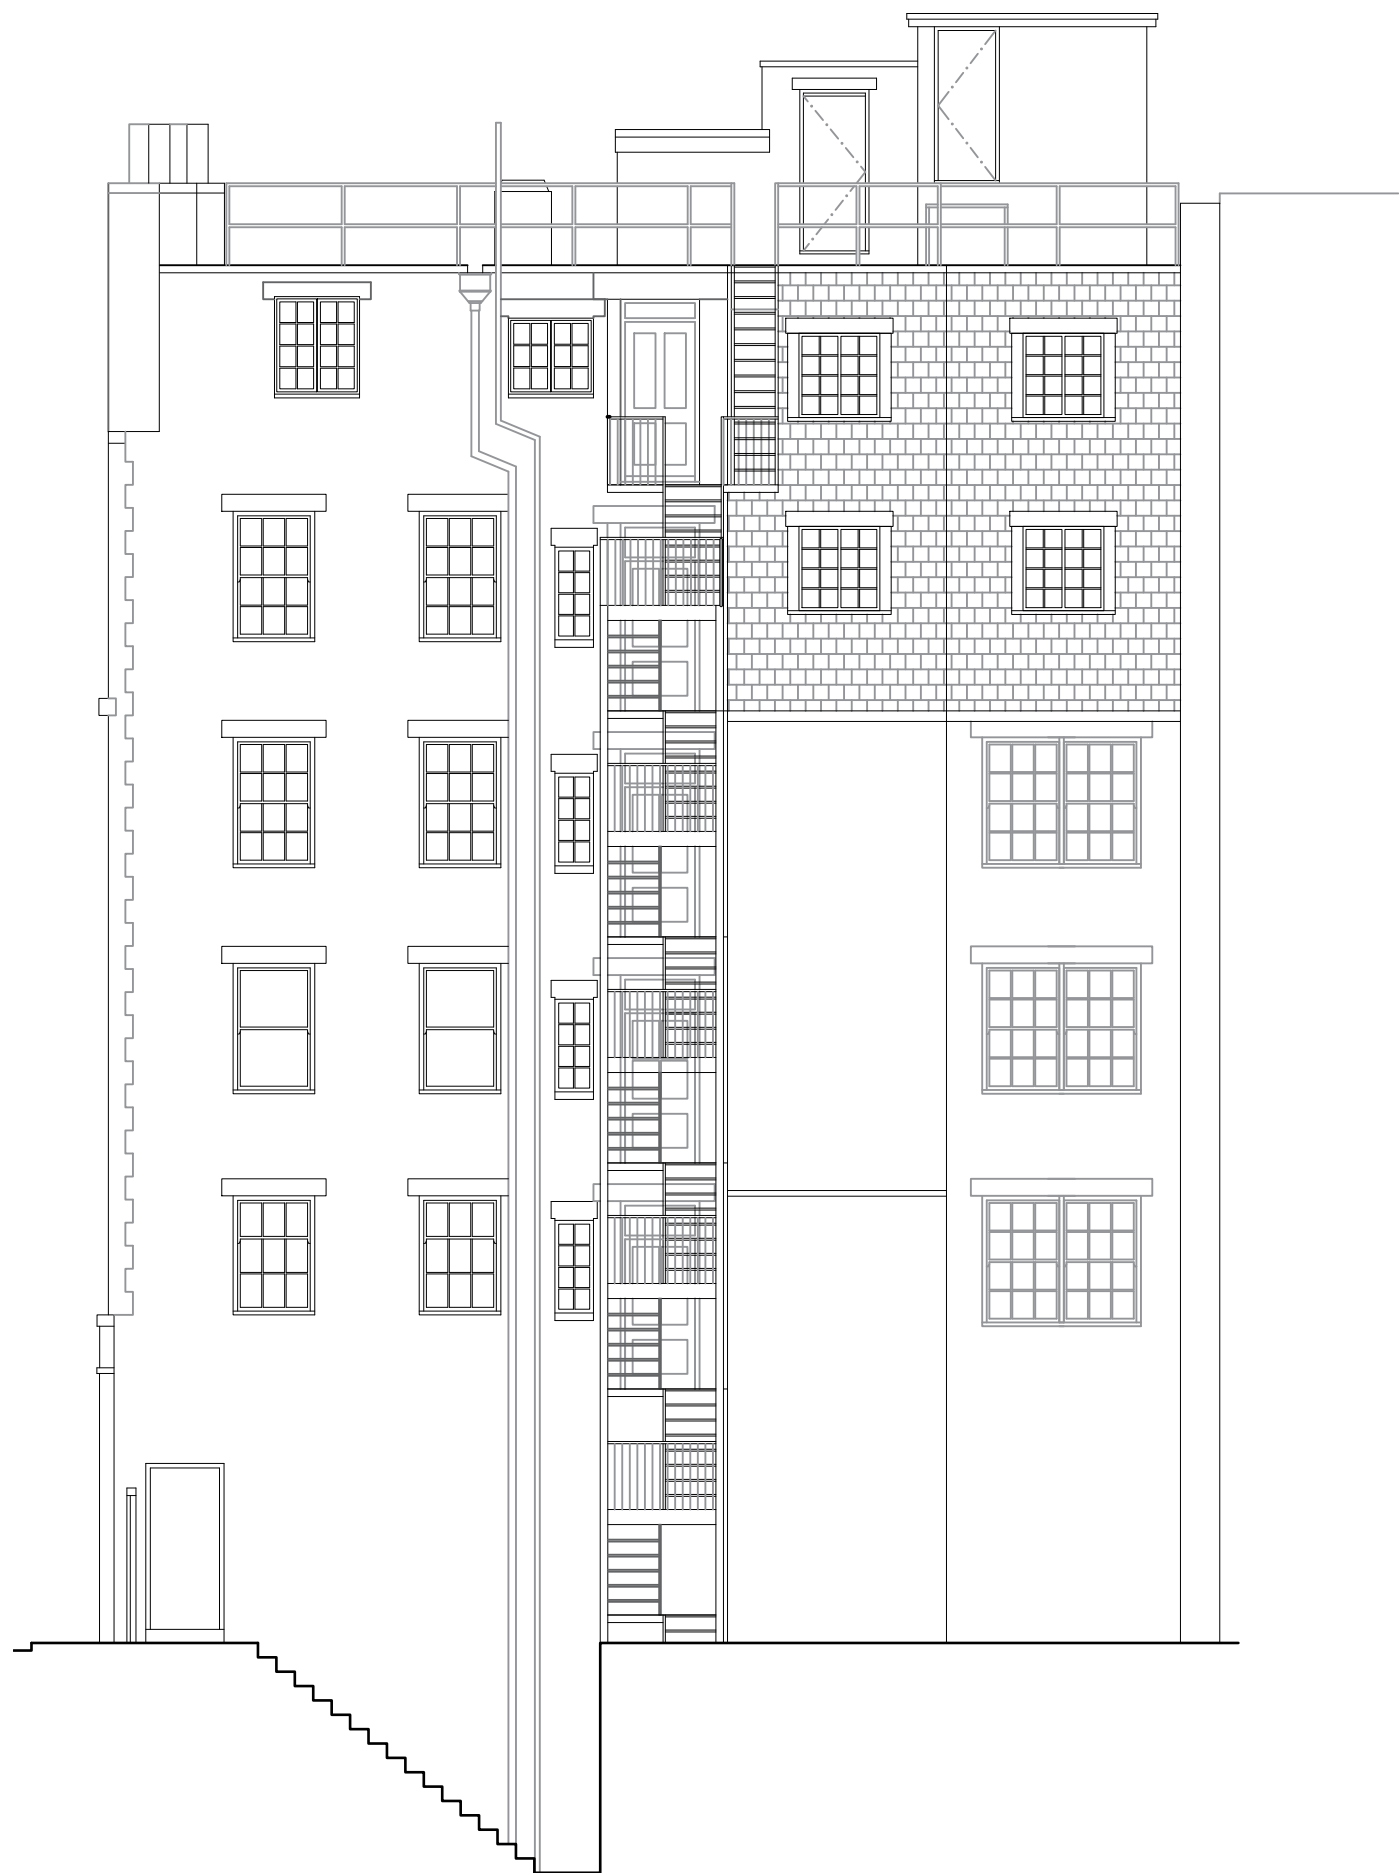


REAR ELEVATION - EXISTING (showing fire escape)
SCALE @ 1:100

NB. Due to the proximity of adjacent buildings, lower ground and ground floor areas are largely obscured from view

- GENERAL NOTES
- THIS DOCUMENT MUST NOT BE ALTERED, REPRODUCED OR DISTRIBUTED WITHOUT PRIOR WRITTEN CONSENT OF THE ORIGINATOR
 - THIS DOCUMENT MUST NOT BE ALTERED - THE ORIGINATOR ACCEPTS NO RESPONSIBILITY FOR ANY DISCREPANCIES ARISING AS A RESULT OF THE ORIGINATOR'S INFORMATION BEING ALTERED BY OTHERS
 - THIS DOCUMENT IS COPYRIGHT OF THE ORIGINATOR AND MUST BE TREATED AS CONFIDENTIAL
 - THIS DOCUMENT MUST BE READ IN CONJUNCTION WITH ALL SUPPORTING DOCUMENTS PRODUCED BY THE ORIGINATOR AND OTHER PROJECT DISCIPLINES
 - THE ORIGINATOR ACCEPTS NO RESPONSIBILITY FOR THE ACCURACY OF BACKGROUND INFORMATION PRODUCED BY THIRD PARTIES - THIS MUST BE TREATED AS INDICATIVE ONLY
 - ALL DIMENSIONS MUST BE CHECKED ON SITE PRIOR TO COMMENCEMENT OF ANY RELATED WORK
 - ANY DISCREPANCY MUST BE REPORTED TO THE ORIGINATOR
 - USERS OF THIS DOCUMENT ARE RESPONSIBLE FOR CHECKING WHICH REVISION IS CURRENT
 - THE DOCUMENT STATUS 'INFORMATION' OR 'PRELIMINARY', INDICATES THAT THIS DRAWING IS FOR REFERENCE PURPOSES ONLY - THE ORIGINATOR WILL ACCEPT NO RESPONSIBILITY FOR THE COMPLETENESS OF INFORMATION UNDER THIS STATUS

DRAWING NOTES:

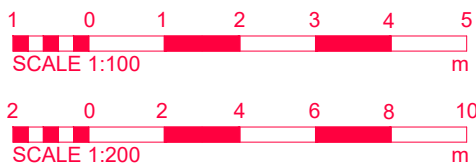

| REV | DESCRIPTION | DATE | BY | CHKD |
|-----|-------------|------|----|------|
| A | | | | |

STATUS:

PRELIMINARY

CLIENT:

CRABTREE PROPERTY MNGMT

PROJECT:

FIRE SAFETY IMPROVEMENTS AT
BRAY HOUSE, 4-6 DUKE OF YORK ST.

DRAWING TITLE:

PART PLANS AND SIDE AND REAR
ELEVATIONS AS EXISTING



T: 01666 331614 www.earlkendrick.com

| | | | |
|-----------|----------|-------------|-----------|
| DRAWN BY: | KK | CHECKED BY: | EK |
| SCALE: | 1:100 | SHEET SIZE: | A1 |
| DATE: | 21/02/21 | PROJECT NO: | EK-200052 |
| LEVEL: | XX | TYPE: | EL |
| ROLE: | A | DRAWING NO: | 001 |
| REVISION: | - | | |