


Vandon Lodge, Hook.

Plots 4+1 4

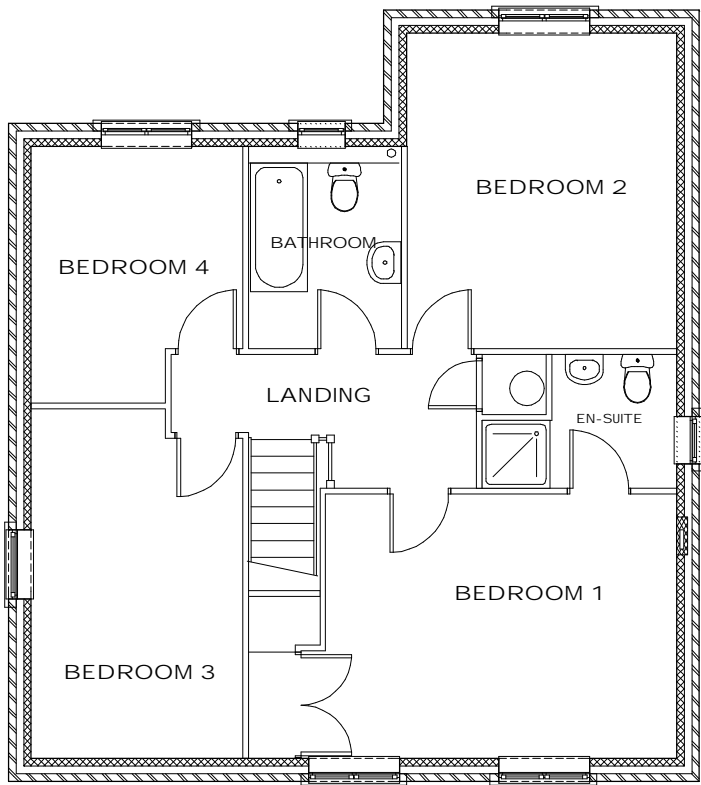


First Floor Plans



Front Elevation



Rear Elevation

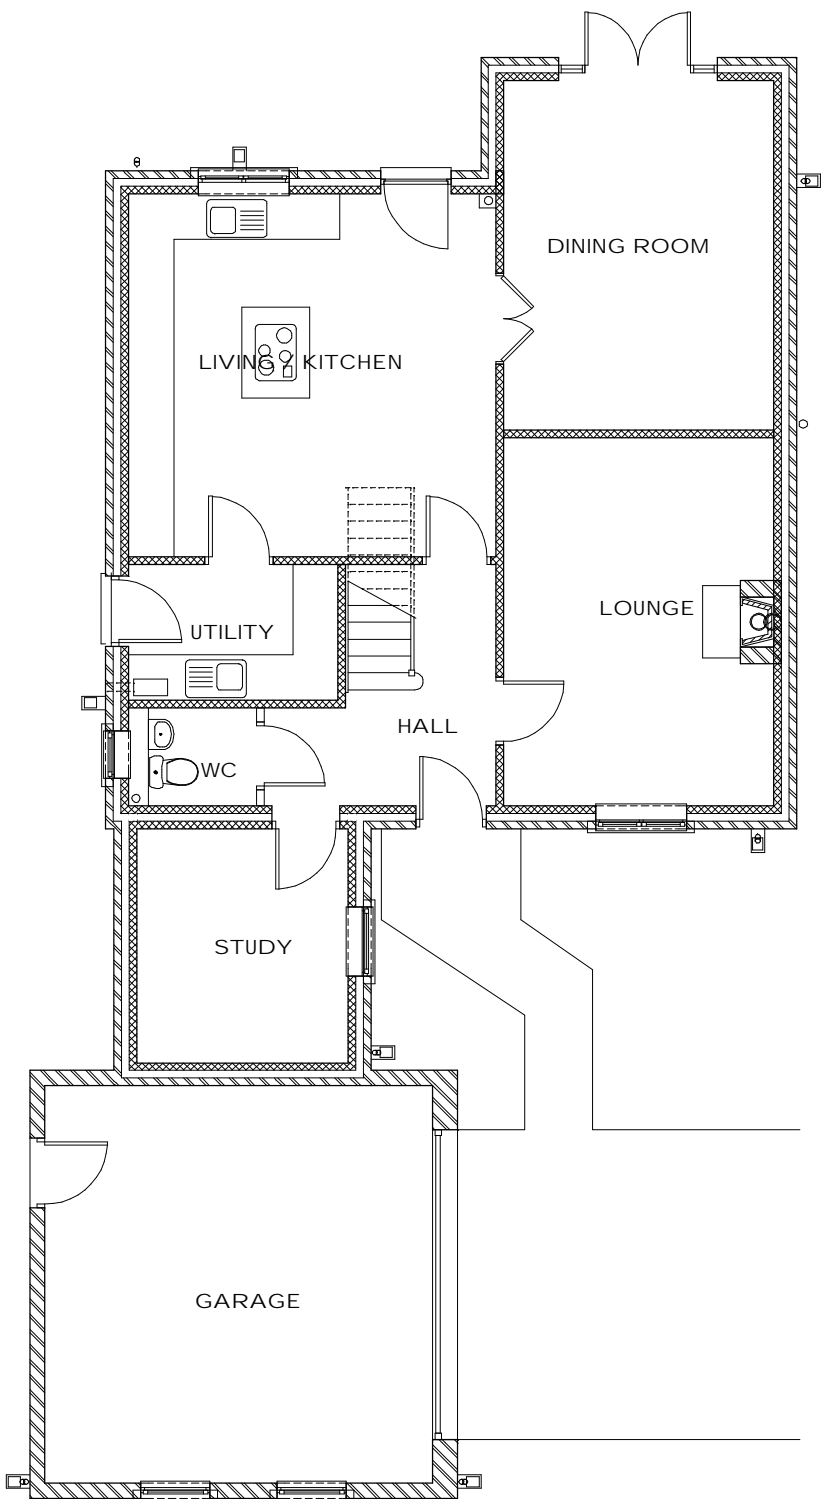


Ground Floor Plan



Side Elevation



Side Elevation

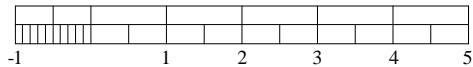

FLOOR AREA
157.6 sq.m [1696.3 sq.ft.]

A2

Amendments		
A	12.10.06	Garage windows added
BRIAN SCOTT DESIGNS.		
Blacksmiths Cottage, Station Rd.,		
Wistow, Selby, North Yorkshire YO8 3UZ		
Tel: (01757) 268054 Fax: 268053.		
email: info@brianscottedesigns.co.uk		
Client		
Mr R.D. Oldridge		
Project		
Proposed Residential Development at		
Vandon Lodge, High Street, Hook.		
Drawing		
Plots 4+14 Planning Drawing		
Lib ref.	Drawing No.	
B5\DV\1103	1103/P4+14/O1/A	
Scale	Date	Drawn by
1:100	Aug 06	