



Side Elevation (1:100)

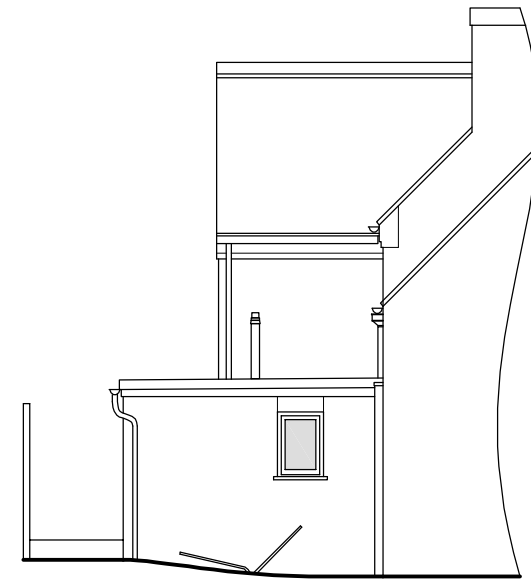

Rear Elevation (1:100)



Side Elevation (1:100)

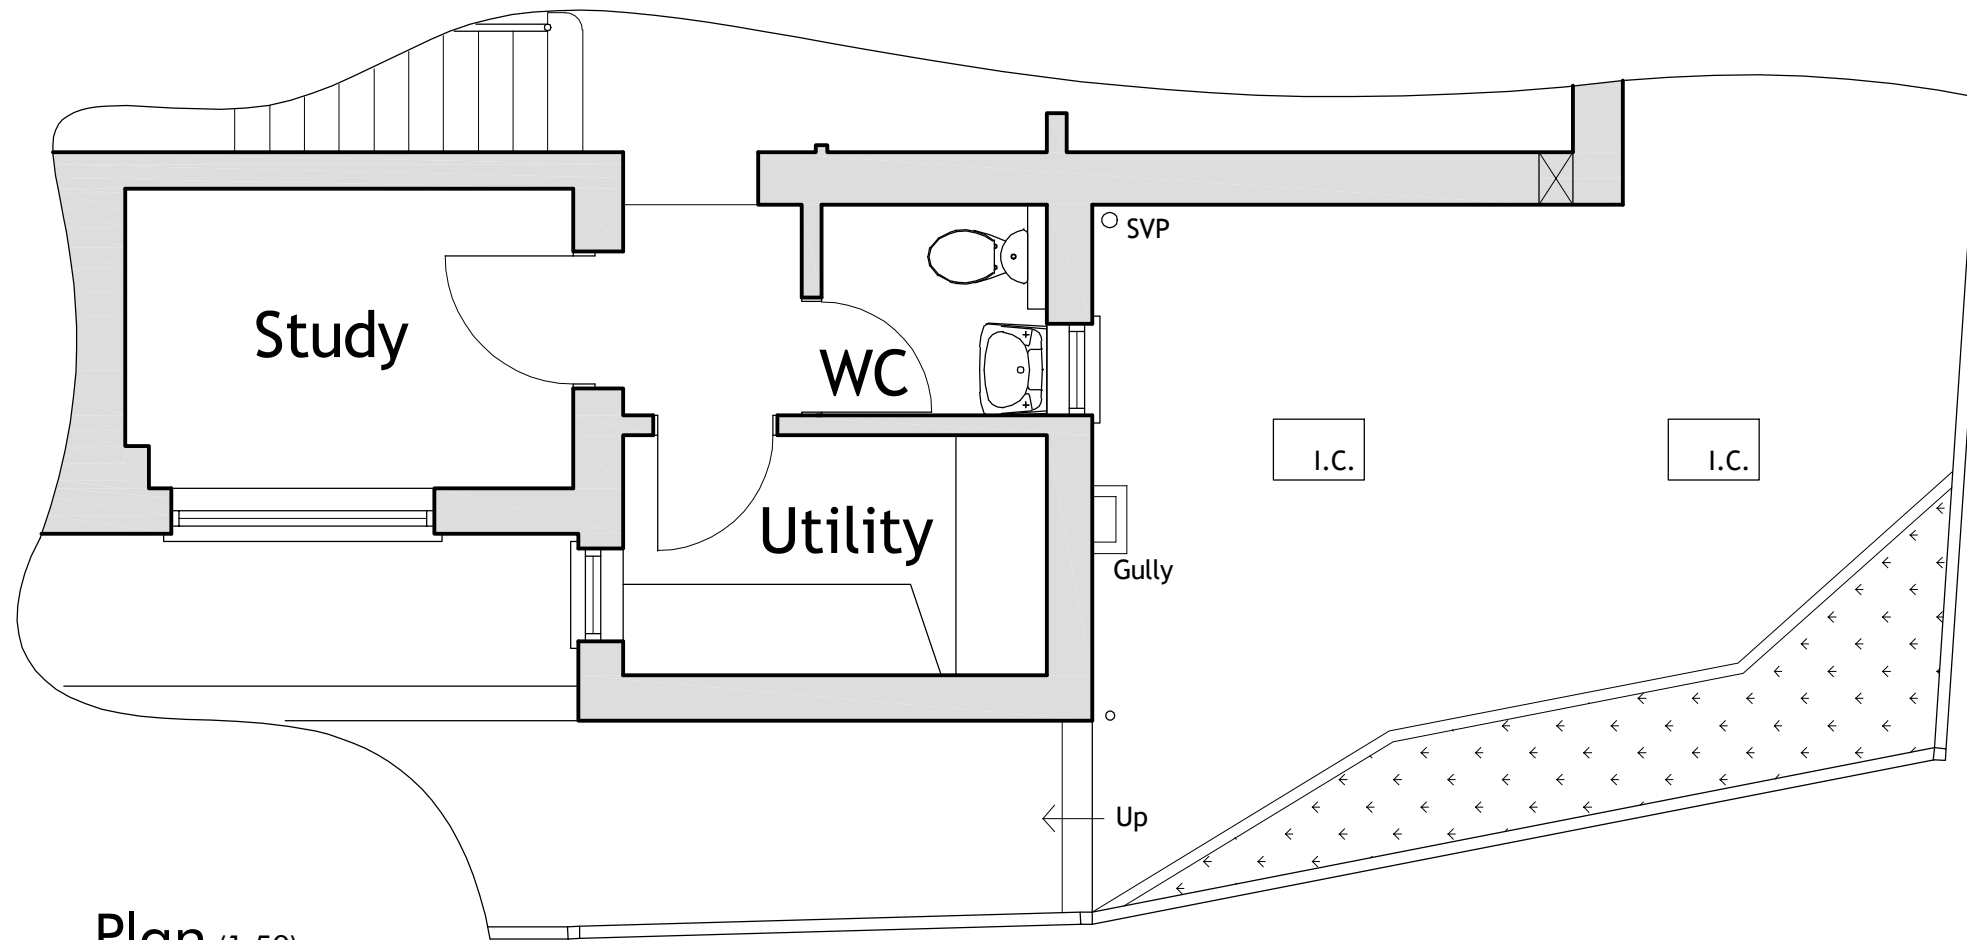

Plan (1:50)

RICHARD C.F. WAITE ARCHITECTS		Existing dwelling at Market Lane, Crimplysham.
34 • Bridge • Street • Kings Lynn • Norfolk • Tel: (01553) 772656		<i>Existing Plans</i>
This drawing is subject to amplification from further construction information. Any discrepancy found on drawing to be notified to Architect immediately. All foundations to be modified to suit ground conditions & structural requirements after site investigation by others. No dimensions or sizes to be scaled from this drawing. All sizes or dimensions to be checked before construction. This drawing is copyright & must not be copied without consent. Richard C F Waite Architects is a Trading Name of Waite & Wallage Architects Ltd		Paper Size: A3
		Drawn: DJPW 3/351/1
		Date: 18.06.21