






Rear Elevation (1:100)

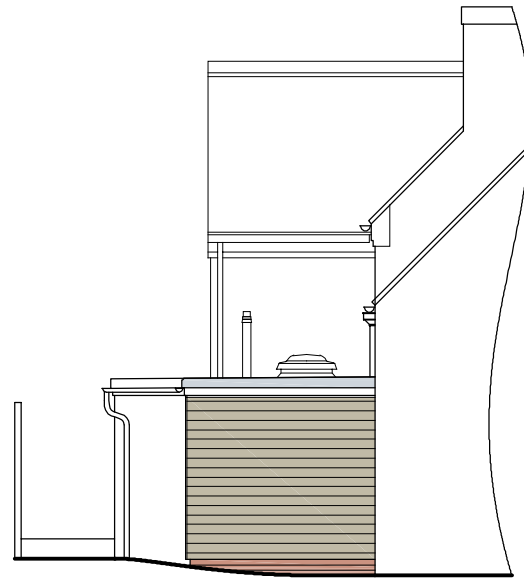


Side Elevation (1:100)

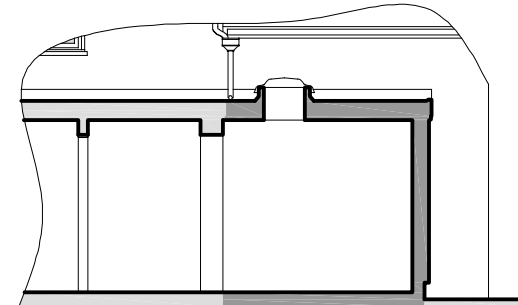


Section (1:100)

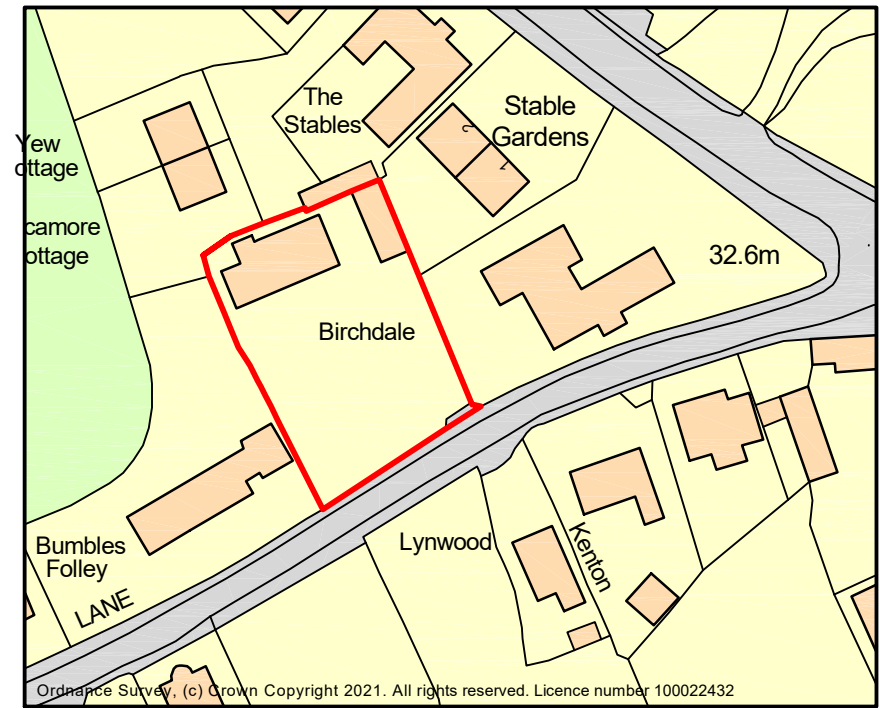

Location Plan (1:1250)

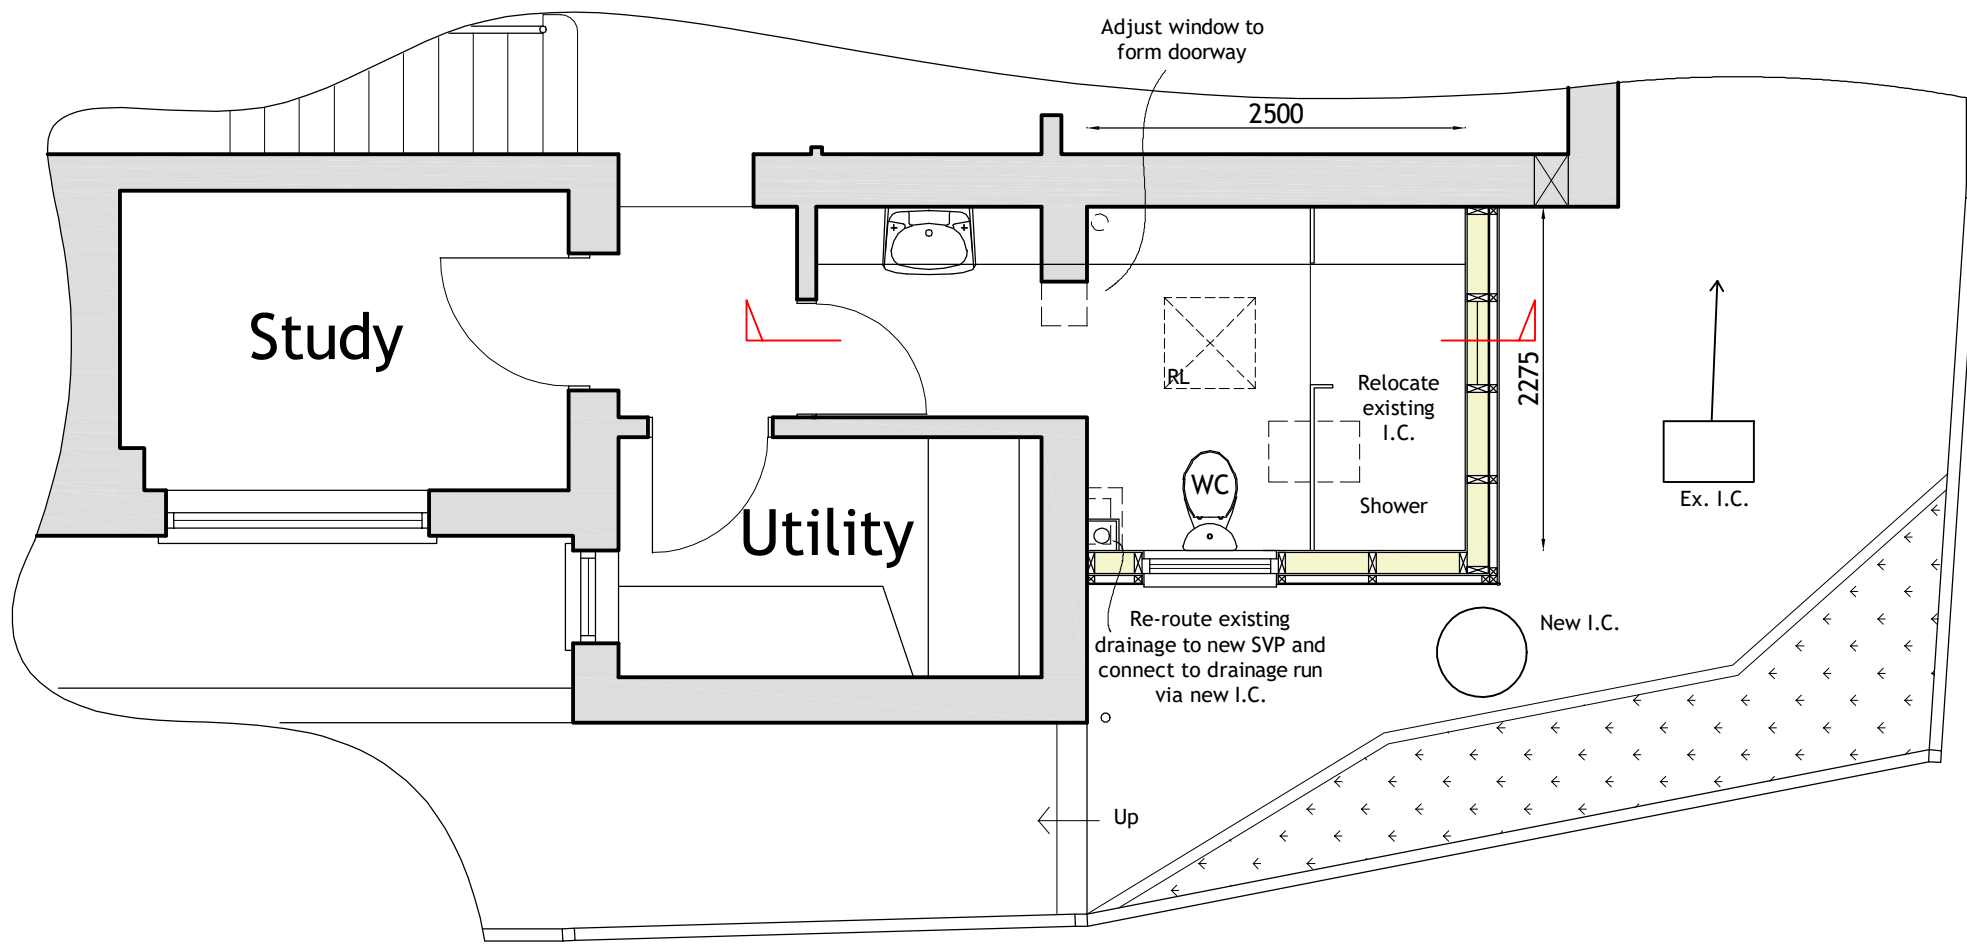

Plan (1:50)

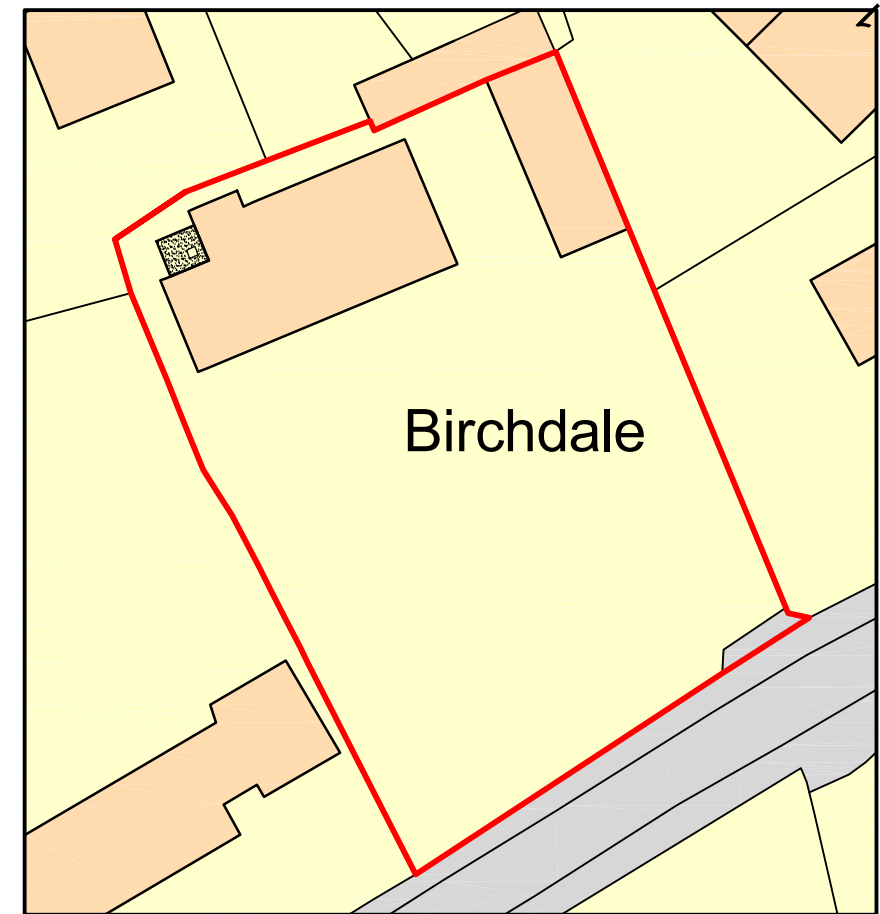

Site Plan (1:500)

NOTE: Ground levels are to remain unaltered and as existing.

<p>RICHARD C.F. WAITE ARCHITECTS 34 • Bridge • Street • Kings Lynn • Norfolk • Tel: (01553) 772656</p>		<p>Proposed shower room at 'Birchdale', Market Lane, Crimplesham.</p>
<p>This drawing is subject to amplification from further construction information. Any discrepancy found on drawing to be notified to Architect immediately. All foundations to be modified to suit ground conditions & structural requirements after site investigation by others. No dimensions or sizes to be scaled from this drawing. All sizes or dimensions to be checked before construction. This drawing is copyright & must not be copied without consent. Richard C F Waite Architects is a Trading Name of Waite & Wallage Architects Ltd</p>		<p><i>Proposed Plans</i> Paper Size: A3 Drawn: DJPW Date: June 21</p>
		<p>3/352/2A</p>