



2 REDDINGS CLOSE | 1 REDDINGS CLOSE

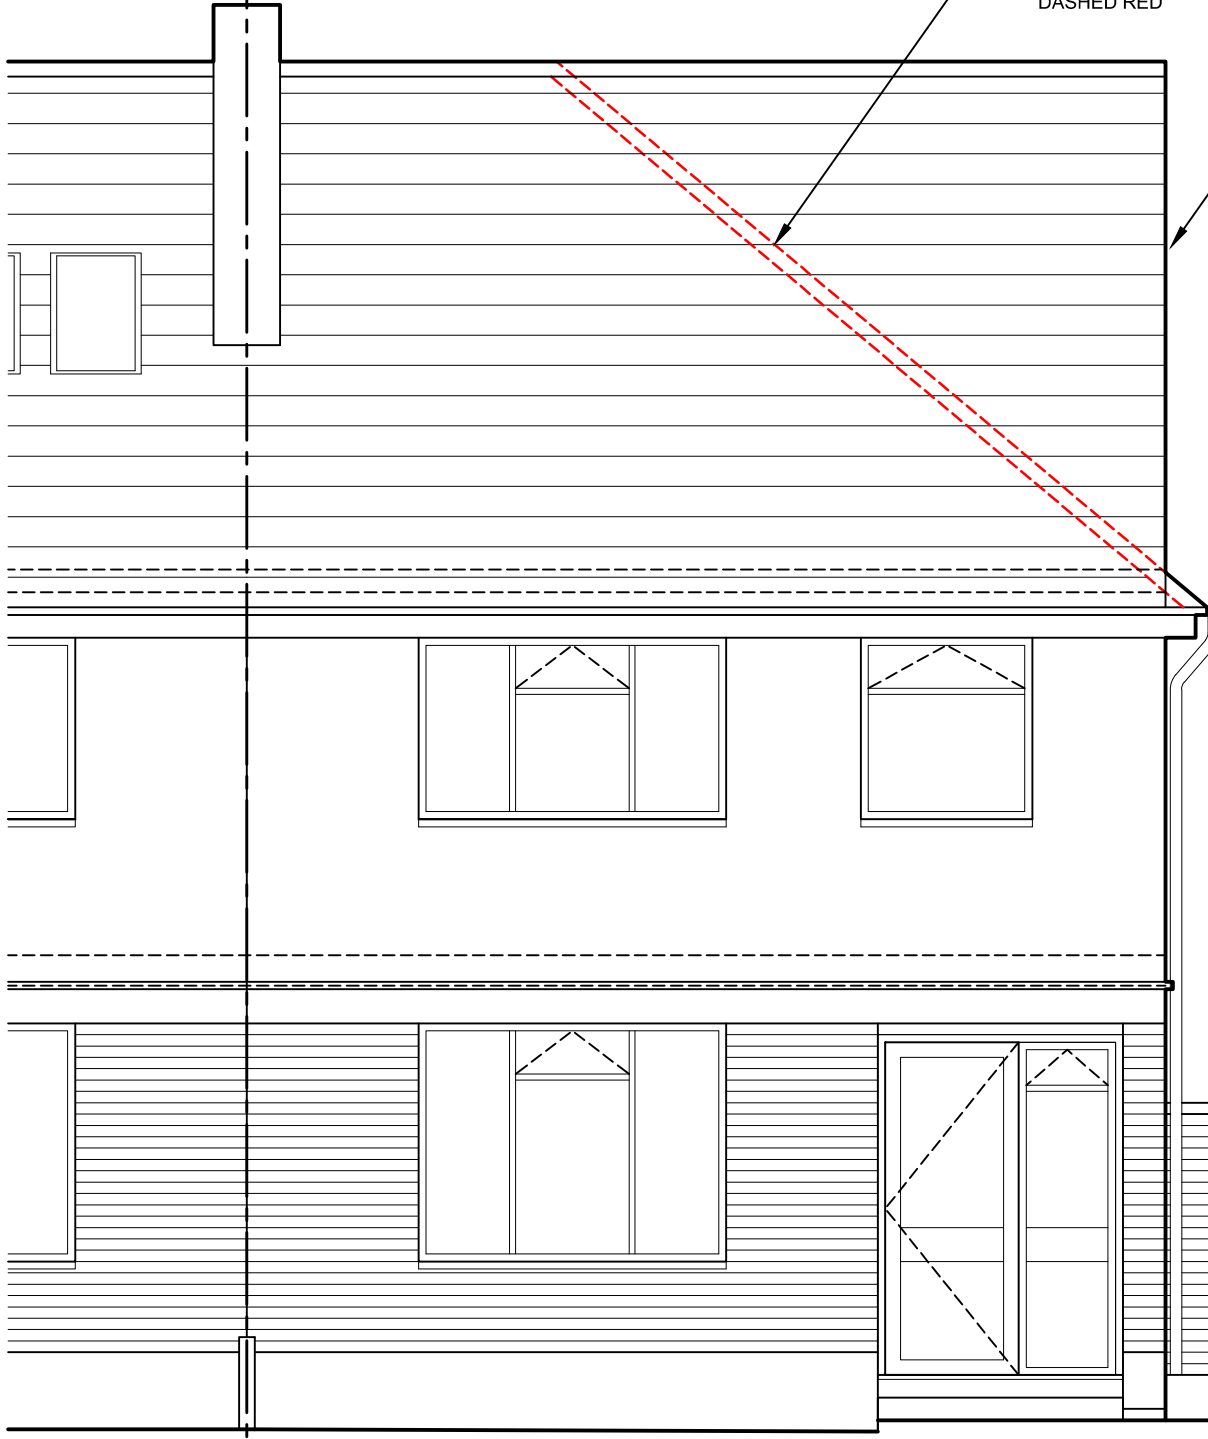

LINE OF ORIGINAL
HIP ROOF SHOWN
DASHED RED

HIP TO GABLE ROOF
COMPLETED IN
2021 AS PERMITTED
DEVELOPMENT

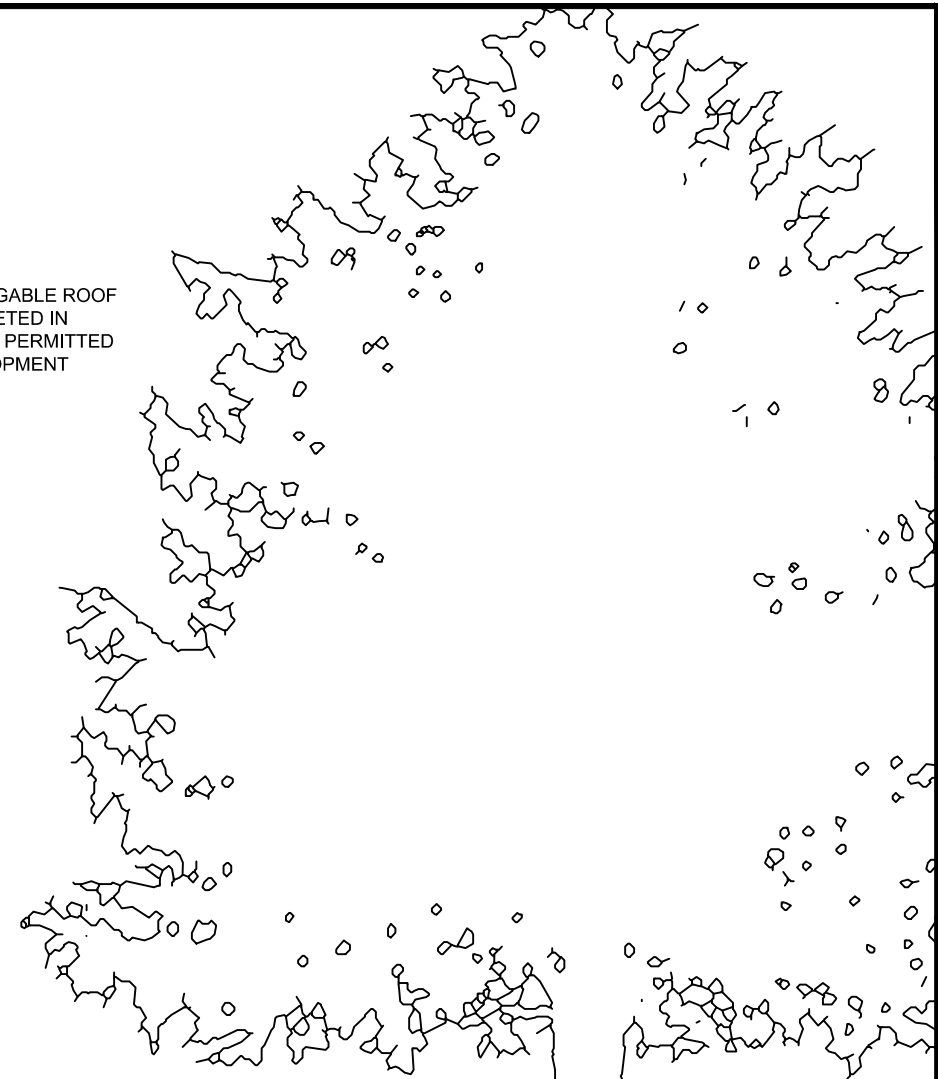

1 THE REDDINGS

© LADDA Copyright
This drawing may contain some survey data. All rights reserved.
Use featured dimensions only.

Notes

Rev	Date	Purpose of Issue	Drn	Chk	App
-	-	-	-	-	-
-	-	-	-	-	-
-	-	-	-	-	-
-	-	-	-	-	-
-	-	-	-	-	-
-	-	-	-	-	-
01	02 JUL 21	PLANNING APP	JBL	JBL	JBL
00	16 OCT 20	REVIEW	NTM	JBL	JBL

Key Plan

LADDA
228A Sydney Road
London
N10 2RS
United Kingdom

T: +44 20 7193 7106
E: mail@ladda.online
W: www.ladda.online

L INARES
A RCHITECTURE
D ESIGN &
D EVELOPMENT
A TELIER

Project Number
LA2008261
Project
**1 Reddings Close, London NW7 4JL -
Replacement semi-detached dwelling**

Title
**GENERAL ARRANGEMENT
EXISTING
FRONT ELEVATION**

Drawn By NTM	Checked By JBL	Approved By JBL	Scale 1:50 @ A3
Drawing Issue Date 16 OCT 20	Status PLANNING APP		
Drawing Number LA2008261-DDS-GA-E-LEE-00001	Revision 01		