



SECTION (unit 7)

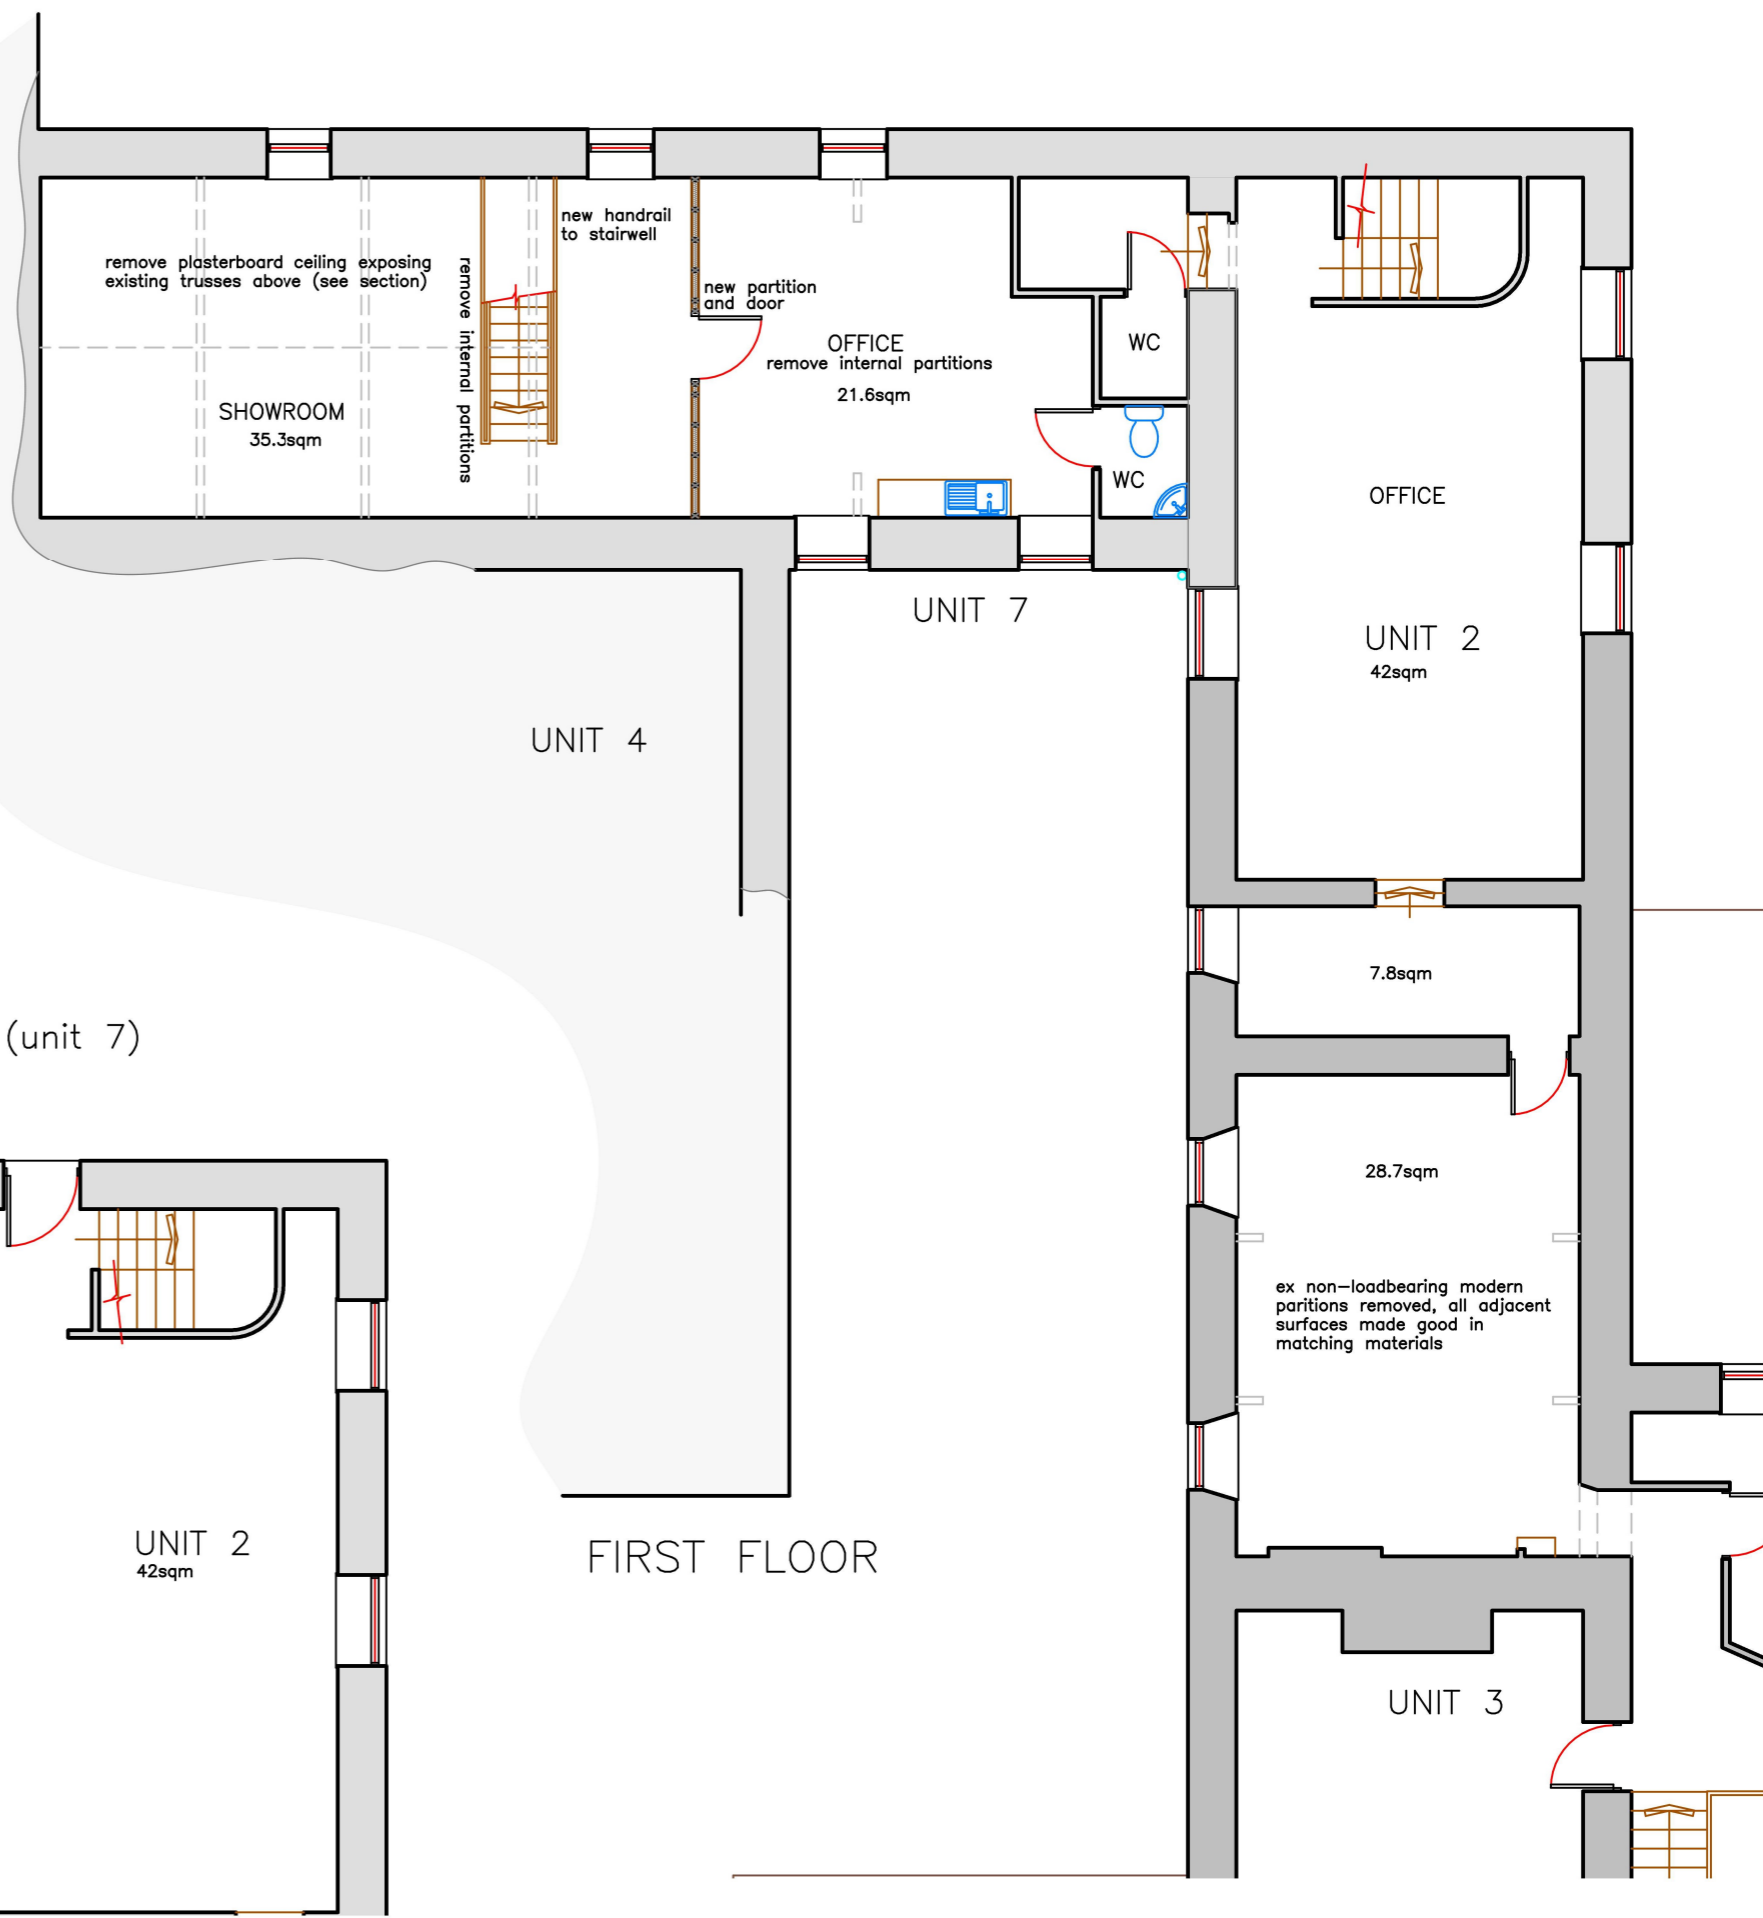


FIRST FLOOR

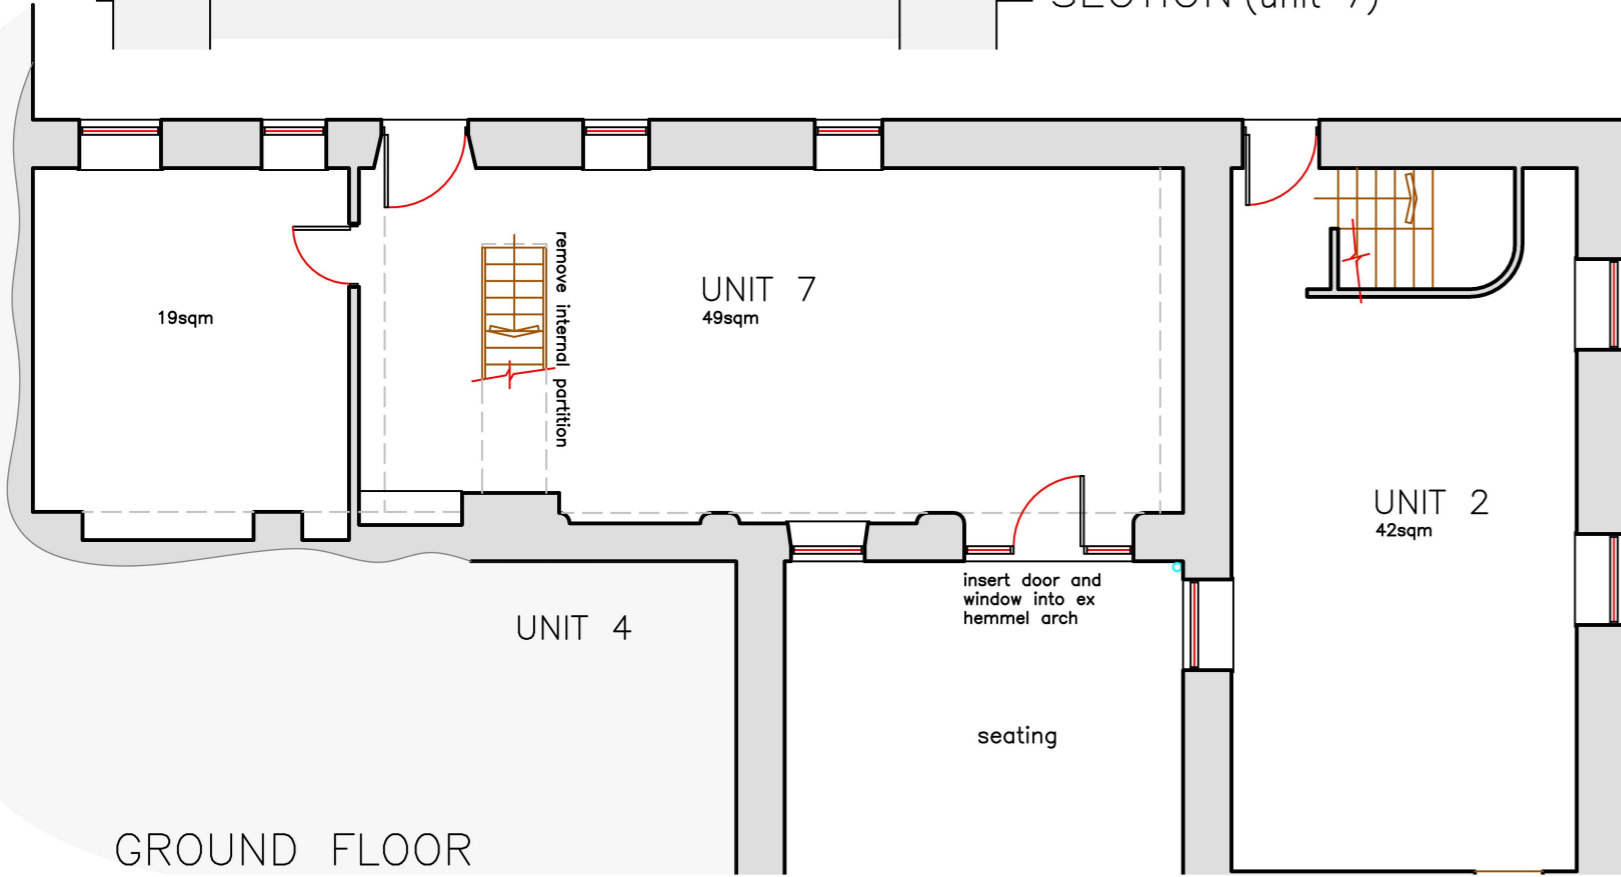

GROUND FLOOR

General Notes:
 The contractor must check and verify the dimensions of the whole site and building, including levels, sewer inverts and locations of all services before commencing work.
 All dimensions indicated in metric (mm), do not scale.
 This drawing to be read with and checked against any specialist drawings, including structural engineers details prior to work commencement.
 The contractor must work in strict compliance with all British Standards, Building Regulations, Acts of Parliament.
 This drawing and the work shown are the copyright of Darryl Bingham and cannot be copied without consent.

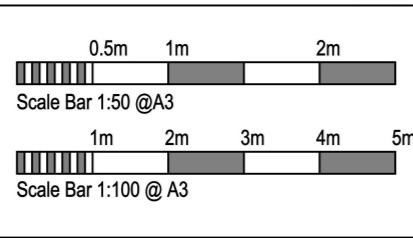

| Rev. | Date | Description |
|------|----------|-----------------------------|
| D | 17.05.21 | Exchange partition. |
| C | 14.05.21 | Reinstate partition. |
| B | 12.05.21 | Add floor areas. |
| A | 10.05.21 | Minor partition amendments. |



Darryl Bingham Architectural Services
 19 Burswell Avenue, Hexham, Northumberland, NE46 3JL
 07833 934400 / darryl@dbarc.co.uk / www.dbarc.co.uk



Client
Bywell Coffee Barn

Address
Units 2, 3 and 7
South Acomb Farm, Bywell
Stocksfield, North'land, NE43 7AQ

| Drawing Title | | |
|----------------------------------|-------------------------|---------------|
| PROPOSED Floor Plans and Section | | |
| Scale 1:100/50 @ A3 | Drawing No. 21-40-06 | Revision D |
| Date May 2021 | | |