


existing south elevation



proposed south elevation

UNIT 3

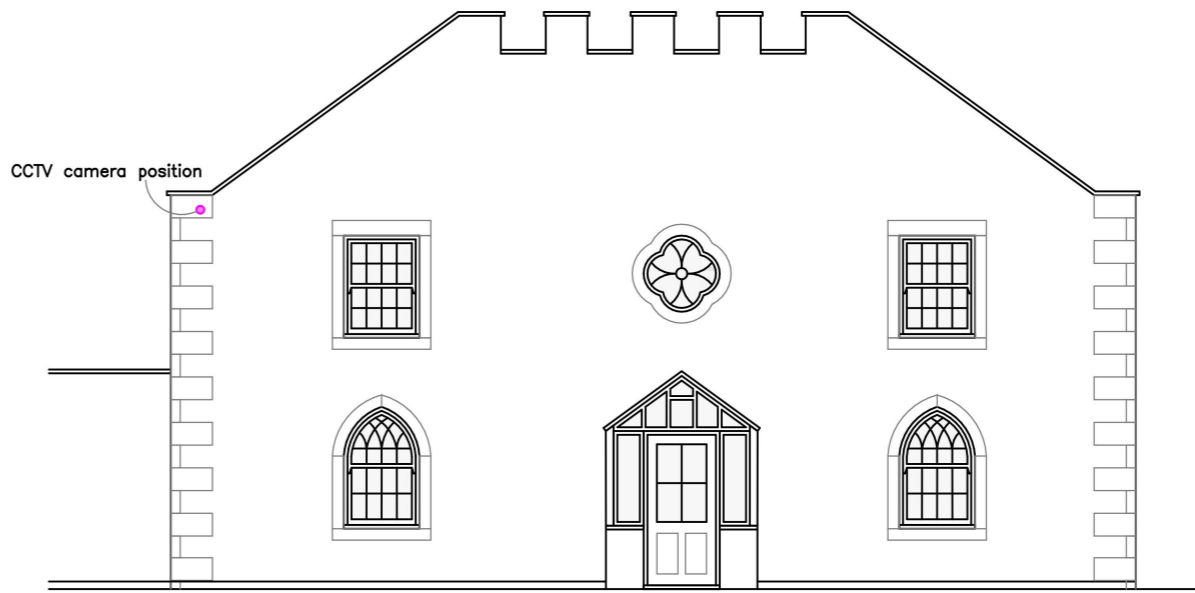


existing east elevation




proposed east elevation

UNIT 2

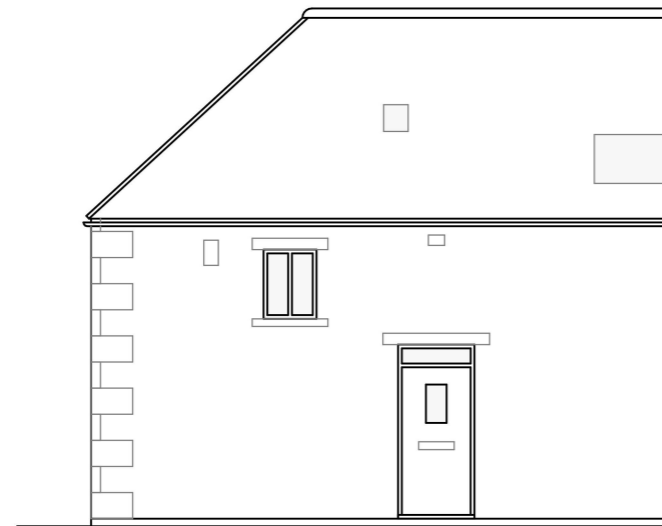


existing north elevation

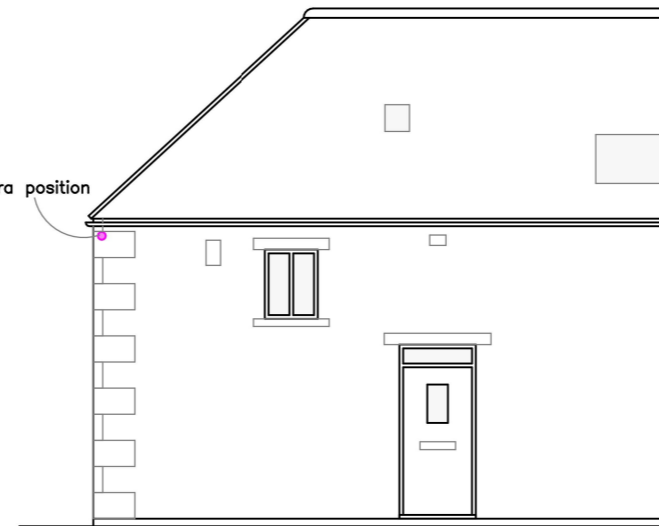

proposed north elevation

UNIT 2

General Notes:
 The contractor must check and verify the dimensions of the whole site and building, including levels, sewer inverts and locations of all services before commencing work.
 All dimensions indicated in metric (mm), do not scale.
 This drawing to be read with and checked against any specialist drawings, including structural engineers details prior to work commencement.
 The contractor must work in strict compliance with all British Standards, Building Regulations, Acts of Parliament.
 This drawing and the work shown are the copyright of Darryl Bingham and cannot be copied without consent.

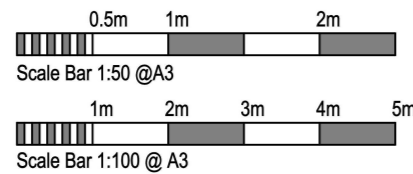

Rev.	Date	Description
-/-		



Darryl Bingham Architectural Services
 19 Burswell Avenue, Hexham, Northumberland, NE46 3JL
 07833 934400 / darryl@dbarc.co.uk / www.dbarc.co.uk



Client
 Bywell Coffee Barn

Address
 Units 2+3
 South Acomb Farm, Bywell
 Stocksfield, North'land, NE43 7AQ

Drawing Title North, East + South Elevations		
Scale 1:100 @ A3	Drawing No. 21-40-09	Revision
Date July 2021		