
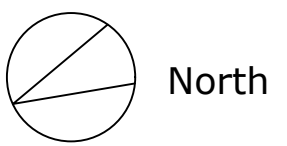


Notes
 Do not scale from this drawing. All dimensions to be checked on site prior to construction and any discrepancies reported to the Architect.
 Copyright reserved.

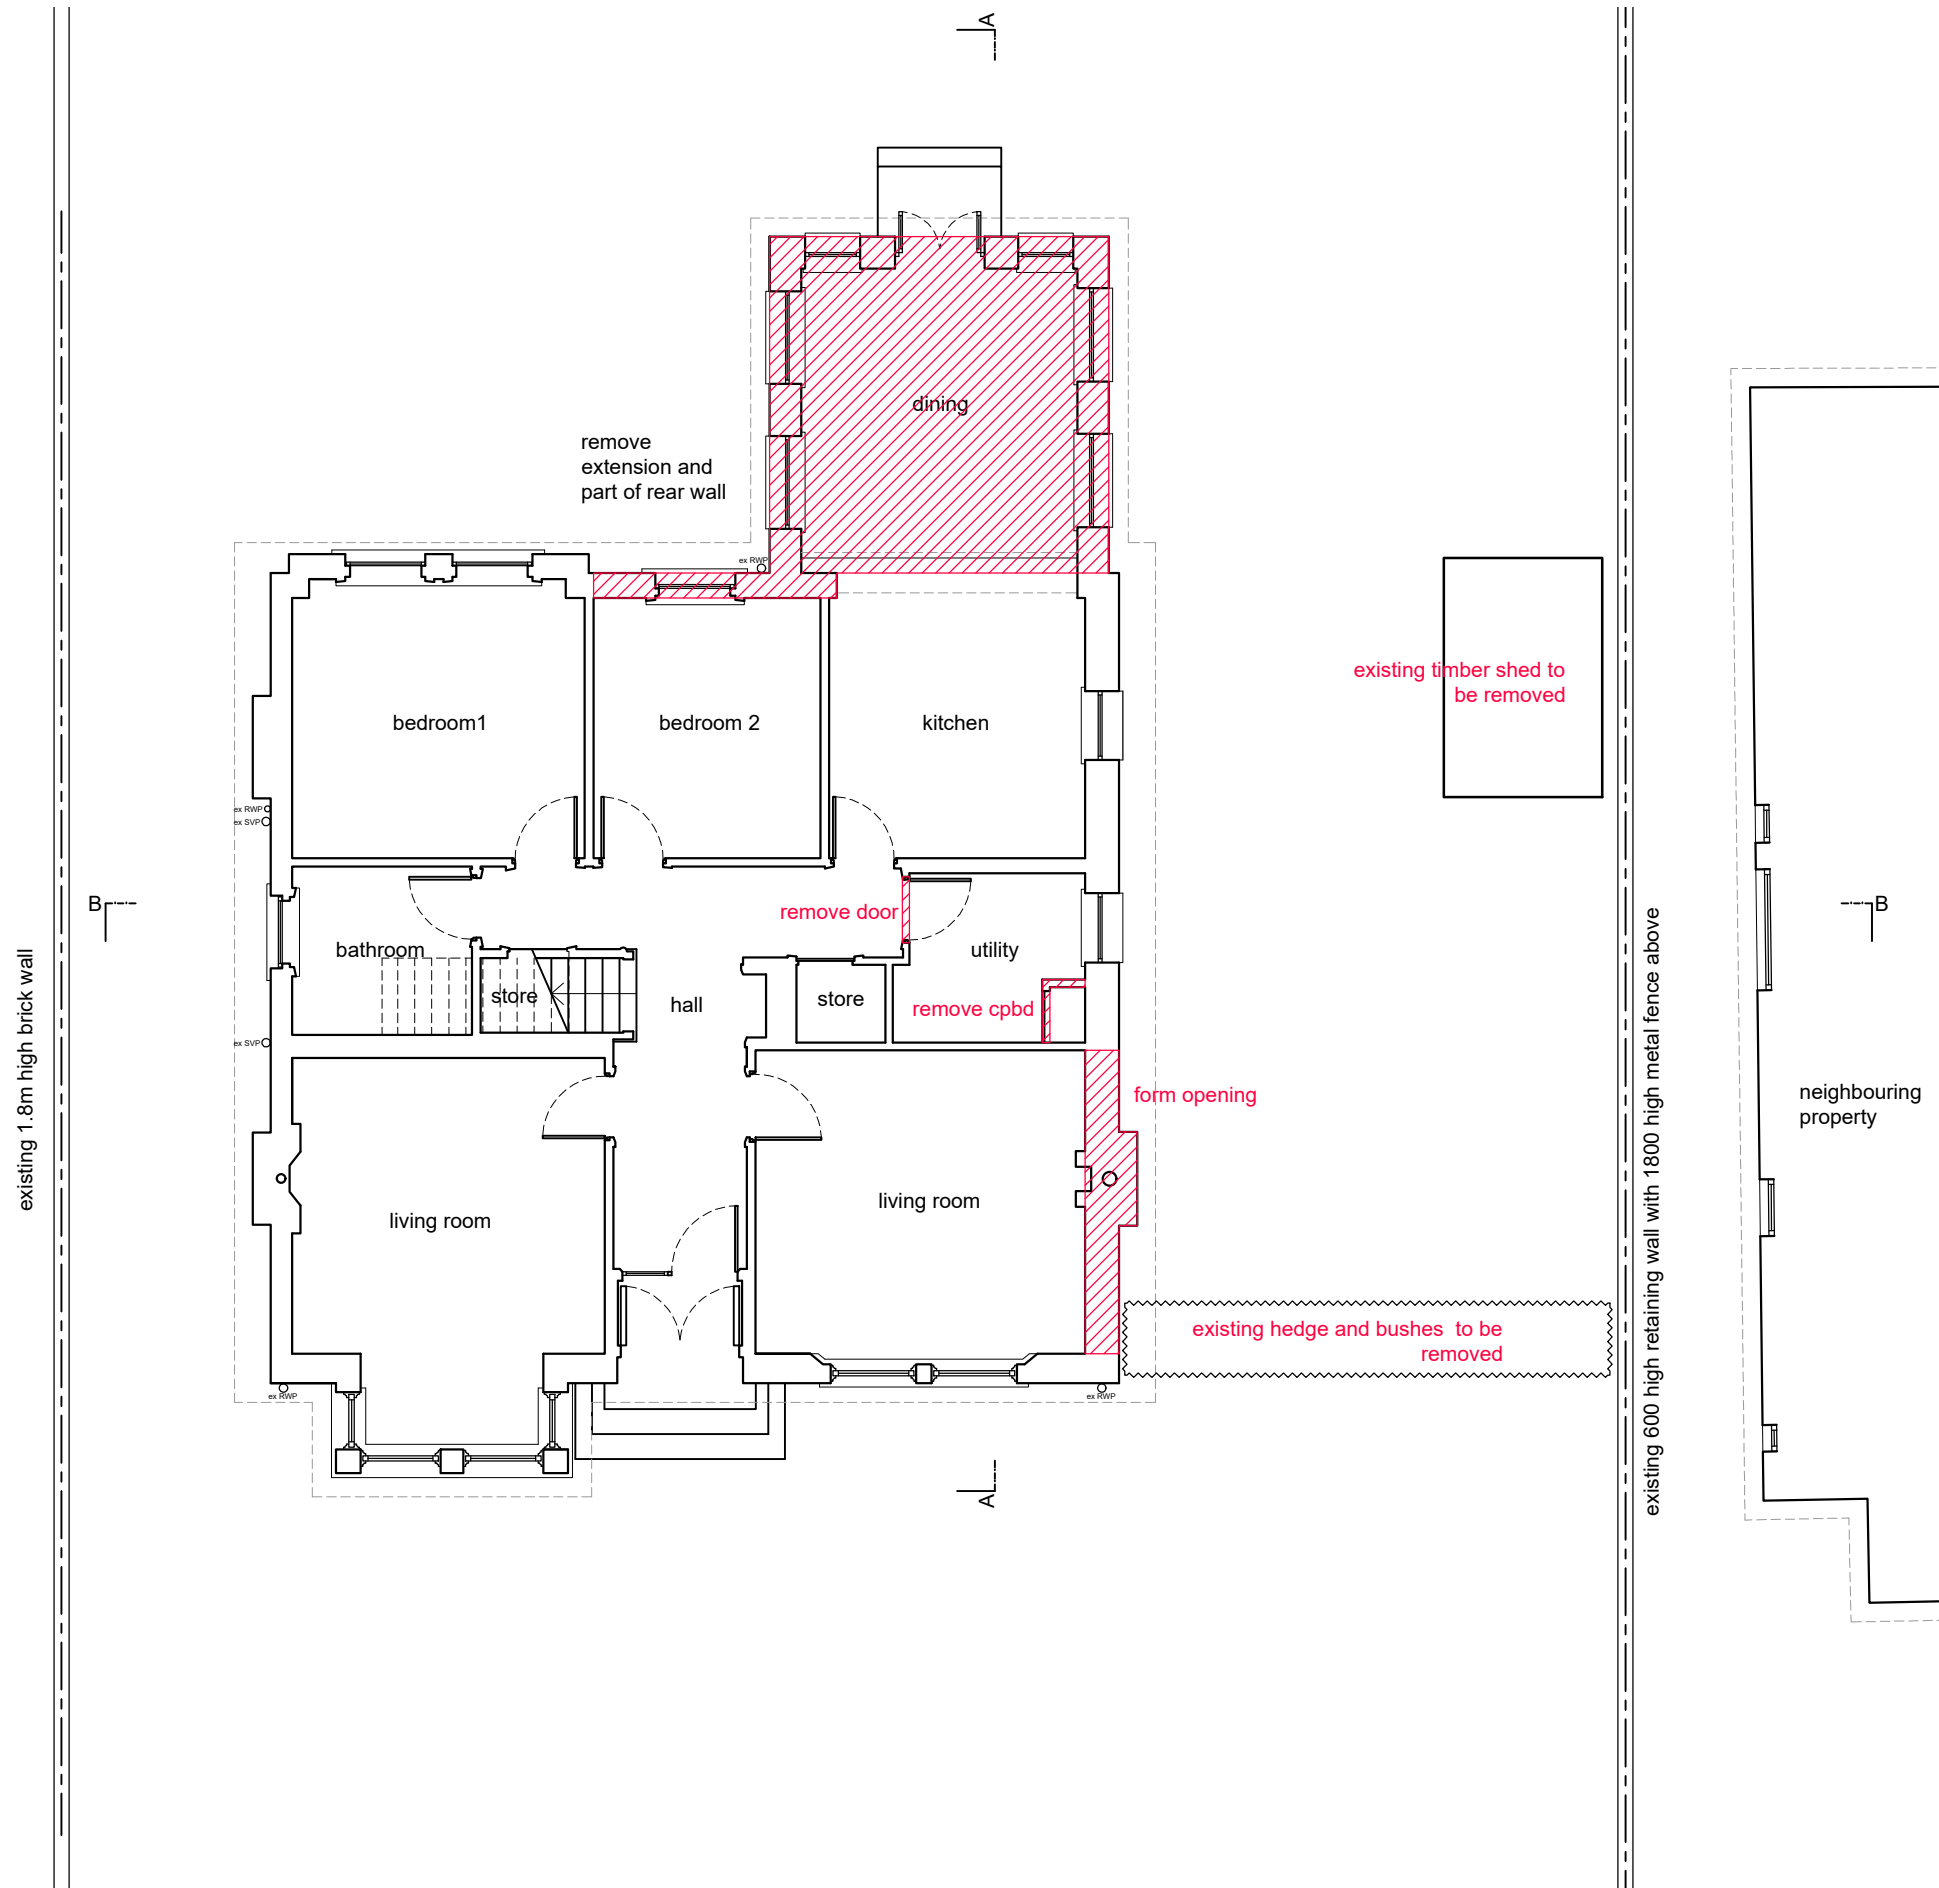

01 Ground floor plan as existing
 1:100 @ A3

Revisions
 Status
PLANNING / BUILDING WARRANT
 Client
Gordon Cunningham
 Project
**9 Wood Street
 Greenock
 PA16 7ST**
 Title
**Ground floor plan
 as existing**

Scale	Size	Date	Drawn	Checked
1:100	A3	18.11.20	SW	SA



Allison Architecture
 13 Royal Crescent
 Glasgow G3 7SL
 t: +44 (0)141 353 1082
 e: hello@allisonarchitecture.co.uk
 www.allisonarchitecture.co.uk

Project No.	Drawing No.	Rev.
16039	01-001	-