
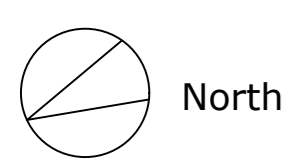


Notes
 Do not scale from this drawing. All dimensions to be checked on site prior to construction and any discrepancies reported to the Architect.
 Copyright reserved.

existing 1.8m high brick wall

existing 600 high retaining wall with 1800 high metal fence above

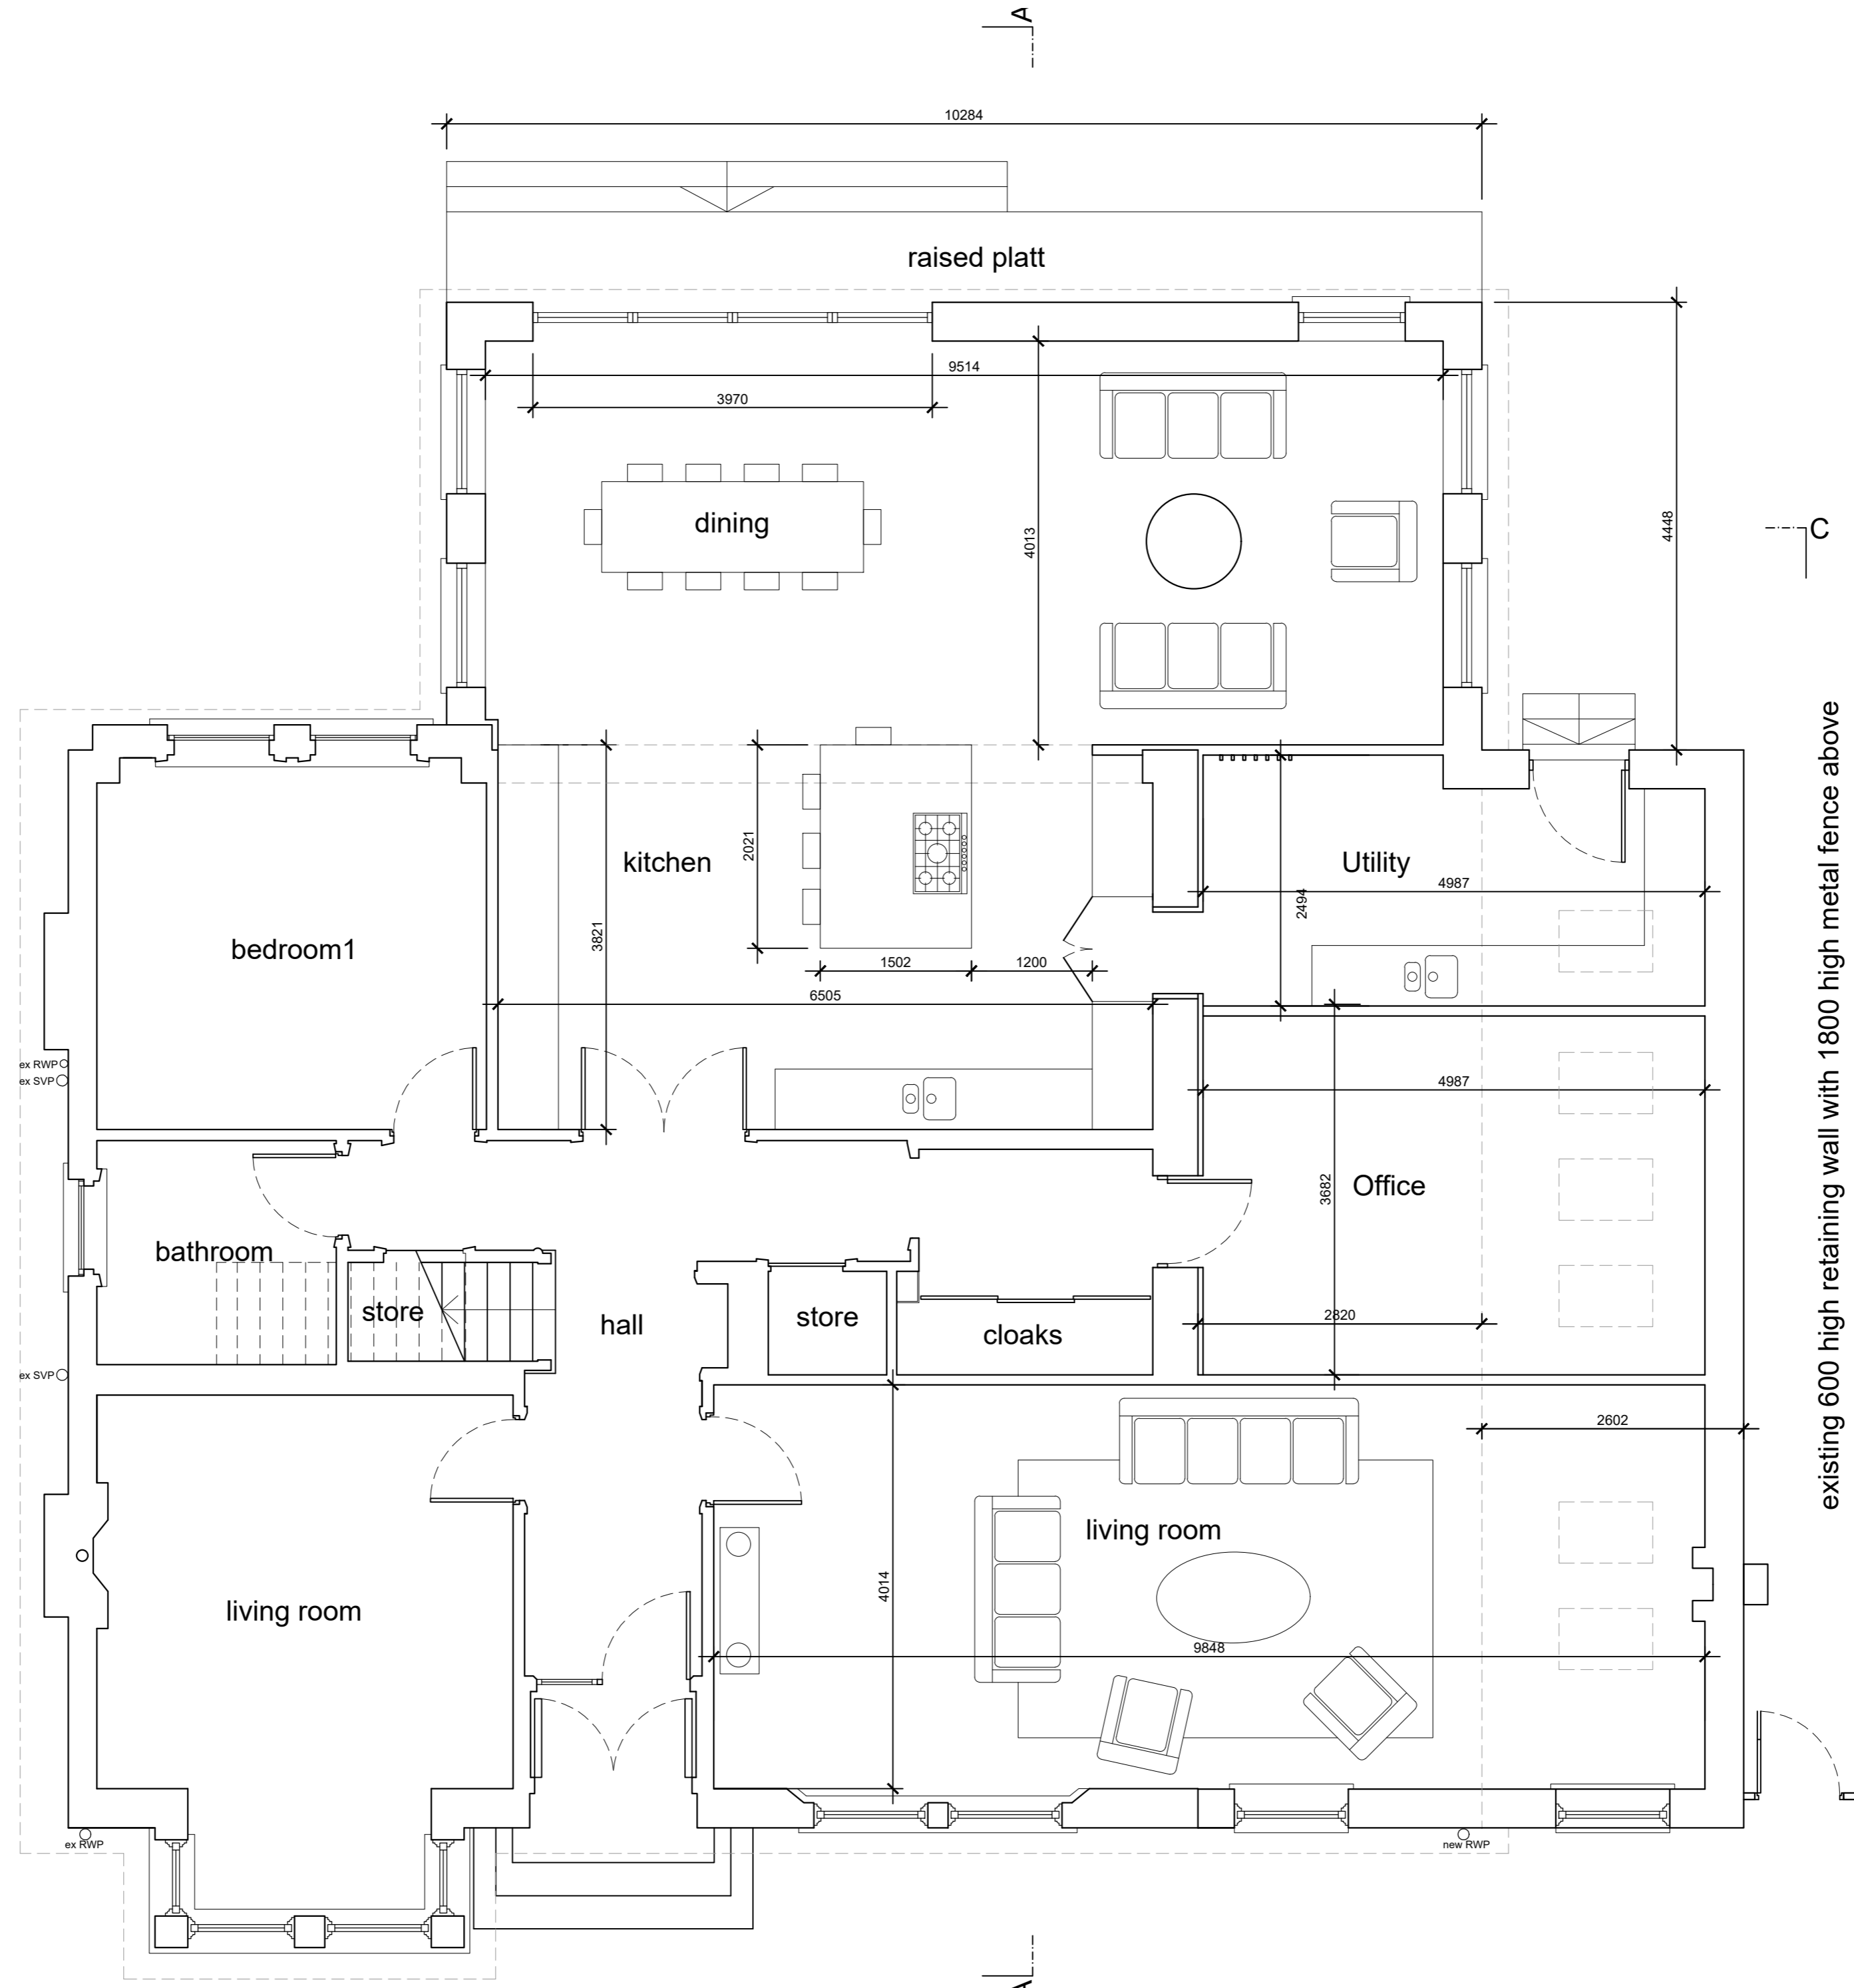

01 Ground floor plan as proposed
 1:50 @ A2

Revisions				
Status	PLANNING / BUILDING WARRANT			
Client	Gordon Cunningham			
Project	9 Wood Street Greenock PA16 7ST			
Title	Ground floor plan as proposed			
Scale	Size	Date	Drawn	Checked
1:50	A2	18.11.20	SW	SA



Allison Architecture
 13 Royal Crescent
 Glasgow G3 7SL
 t: +44 (0)141 353 1082
 e: hello@allisonarchitecture.co.uk
 www.allisonarchitecture.co.uk

Project No.	Drawing No.	Rev.
16038	02-001	-