

REVISIONS	REV	Date	Description
	REV A	13-01-21	Pump station access revised
	REV B	09-02-21	Pump station repositioned
	REV C	11-02-21	Pump station repositioned & access to Cherry Cottage & Field added
	REV D	18-02-21	Visibility splays added at pump station access to highway



Sumner Consultancy Ltd
Civil Engineering & Transportation Consultant

**The Old School
Astley
Shrewsbury
SY4 4BP**
01939 210 786
www.sumnerconsultancy.co.uk
info@sumnerconsultancy.co.uk








Scale: 1:500

Drawn: JRS

Date: 12-01-21


Drawing Size: A2

**SKETCH
PRELIMINARY PUMPING STATION & RISING MAIN
618-20 SK 02D**

- KEY**
- EXISTING DRAINAGE
-  Foul Water Sewer & Manhole
 -  Private Foul Water Drain & Manhole
- PROPOSED DRAINAGE
-  Foul Water Sewer & Manhole
 -  Foul Rising Main
 -  Proposed Protected Sewer Strip 6.0m wide
-  Flood Zone 2. Extreme Flood from Rivers or Sea without Defences
-  Flood Zone 2 Area. Extreme Flood from Rivers or Sea without Defences

NOTE

The details of the pump station and access drive are assumed and they may change as they will need to be approved by Severn Trent, who will also require an easement for the foul sewer & rising main.

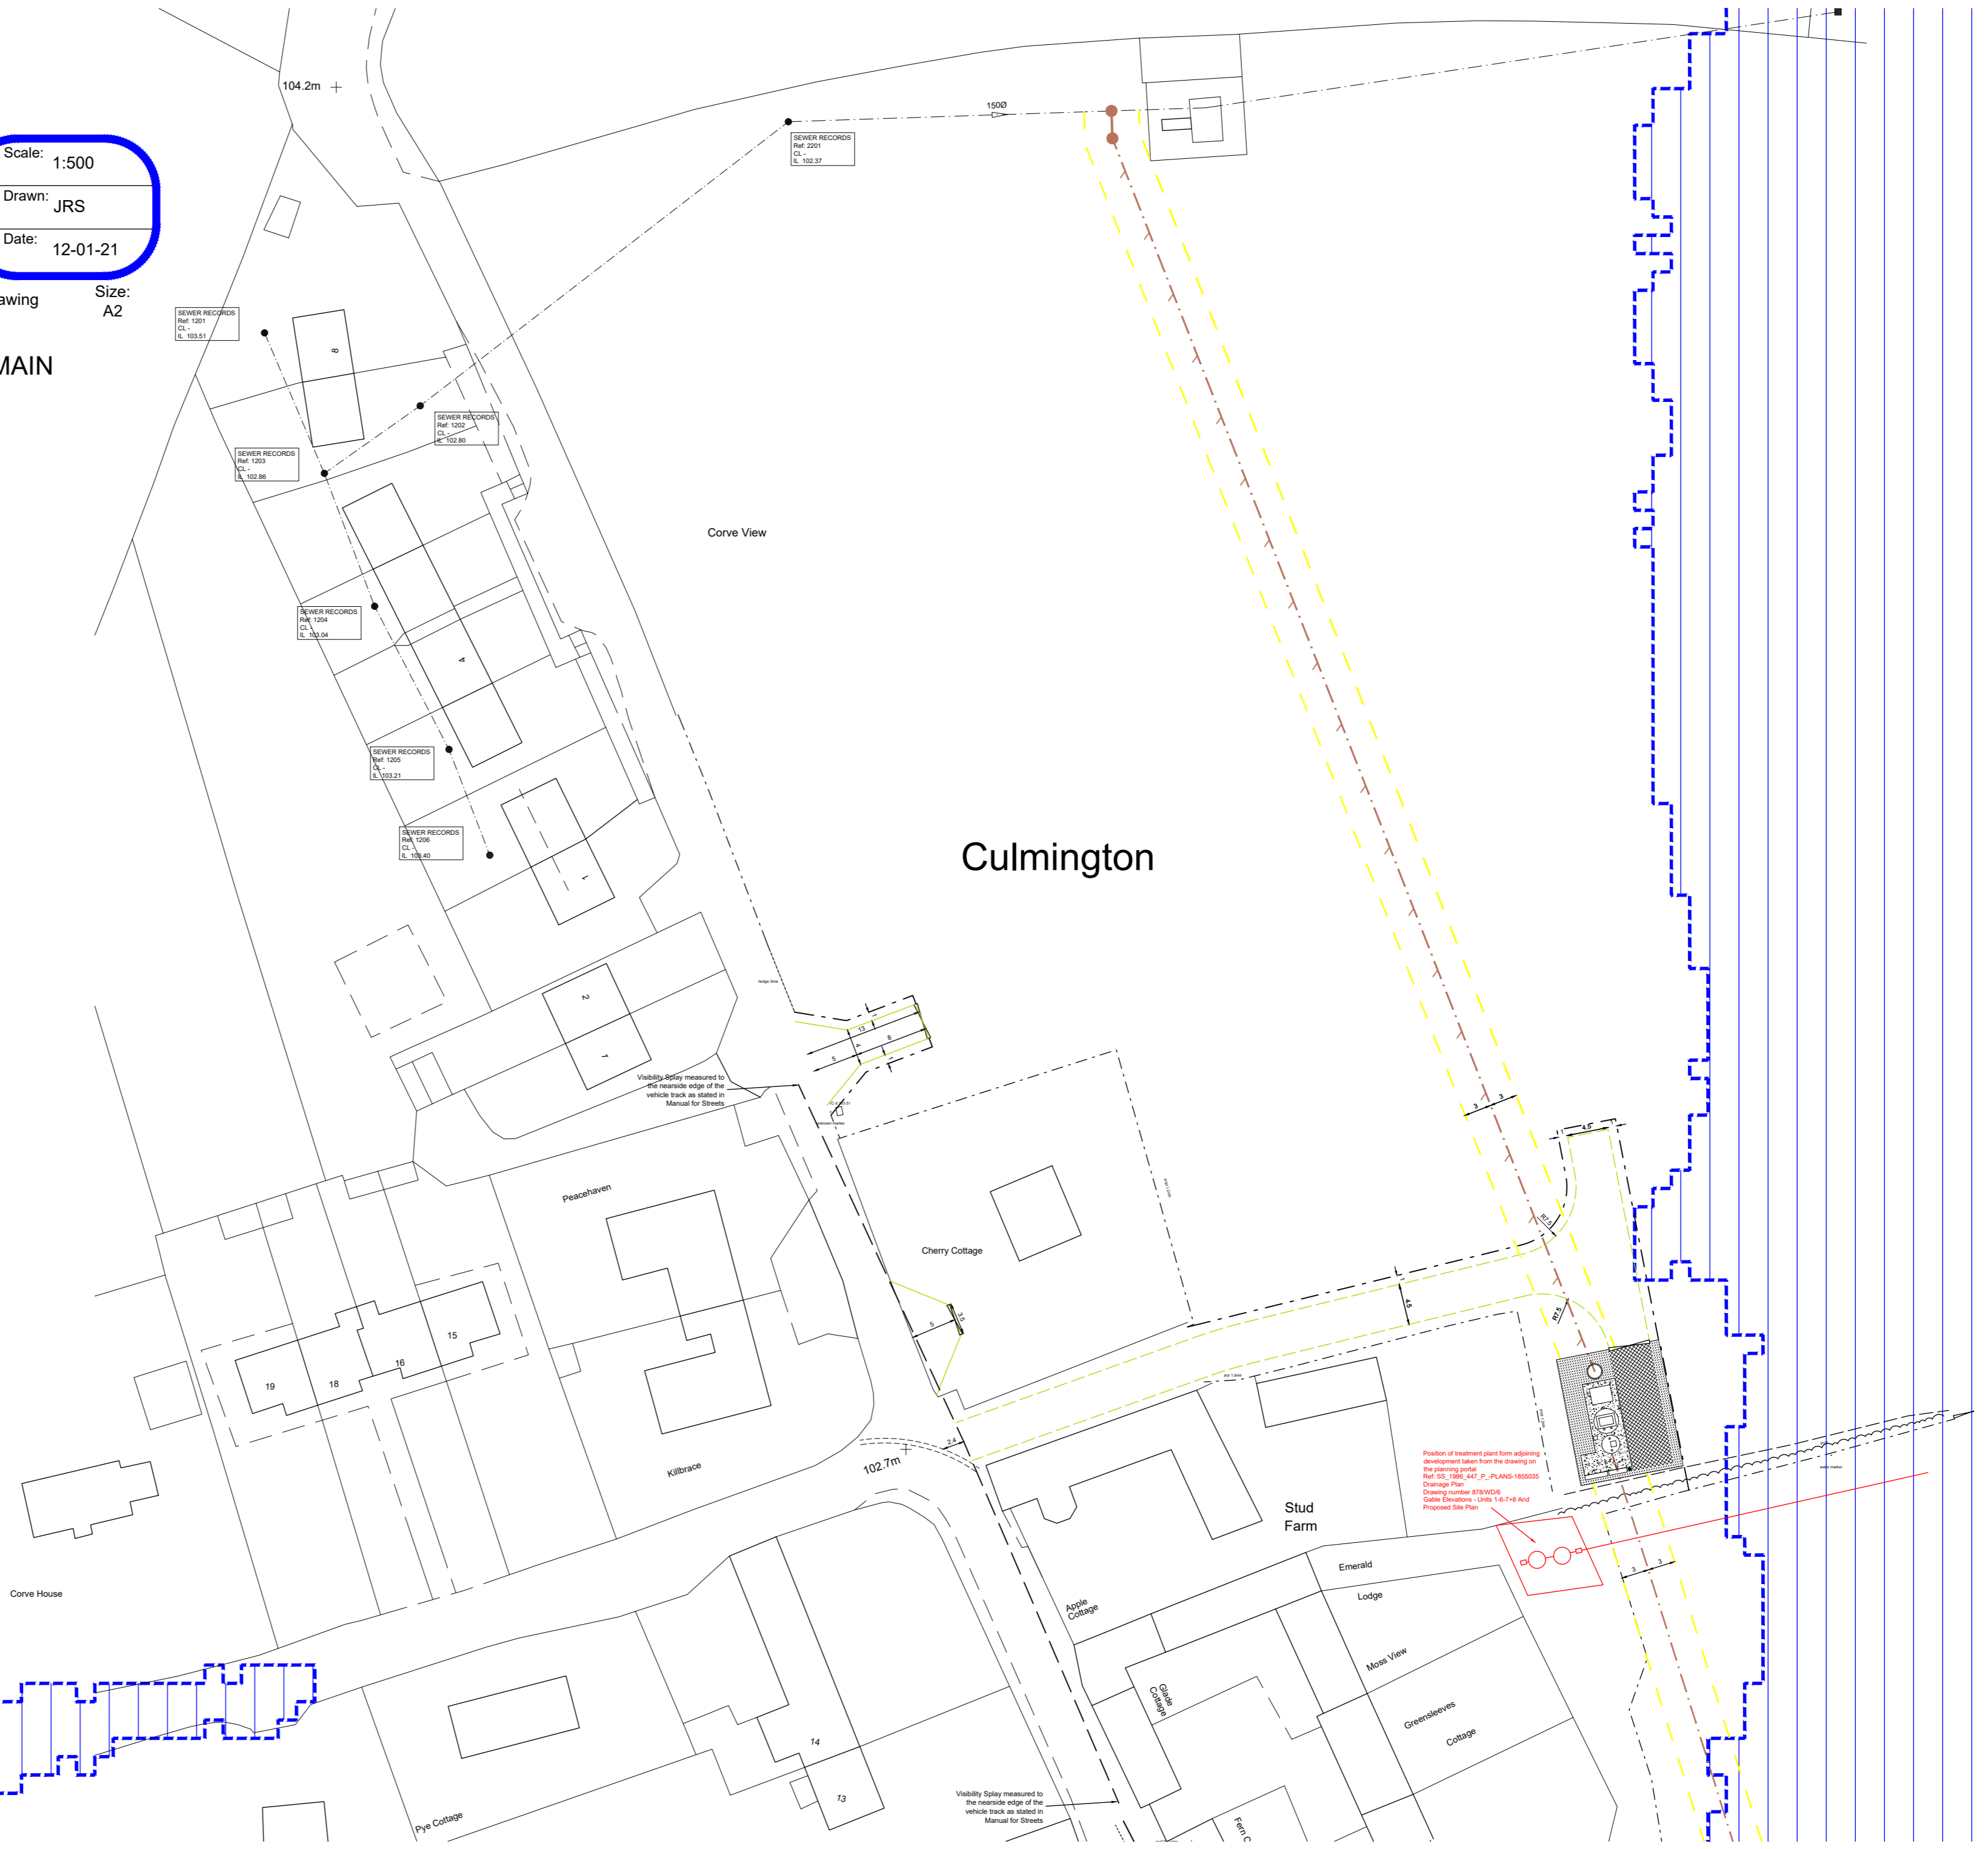

Position of treatment plant form adjoining development taken from the drawing on the planning portal P_PLANS-1805035 Drainage Plan Drawing number 678/WDR/Gable Elevations - Units 1-6-7-8 And Proposed Site Plan

Visibility Splay measured to the roadside edge of the vehicle track as stated in Manual for Streets

Visibility Splay measured to the roadside edge of the vehicle track as stated in Manual for Streets