

Dimensions to be verified on site
DO NOT SCALE FROM THIS DRAWING.
Any areas indicated on this drawing are for guidance only. No responsibility is taken for their accuracy.

This drawing is the property of **Design Workshop Consultant Ltd** Copyright is reserved by them and the drawing is issued on the condition that it is not copied, reproduced, retained or disclosed to any unauthorized person, either wholly or in part without the consent in writing of **Design Workshop Consultant Ltd**

Site Address:

89, Pleasant Way
Perivale
HA0 1DQ

Title:


Existing Ground First Floor Plans & Elevations

Scale: 1:100


Paper Size: A3

Rev	Date	Comments


Drawn By: VP
Job Ref: 21072D
Date: July 2021
Drawing No. LW - 01

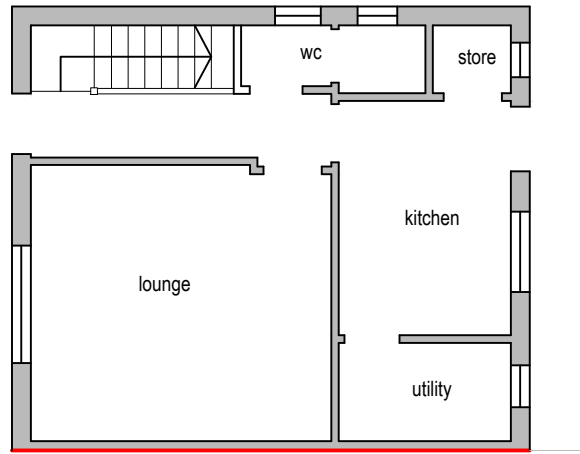


Existing Ground Floor Plan

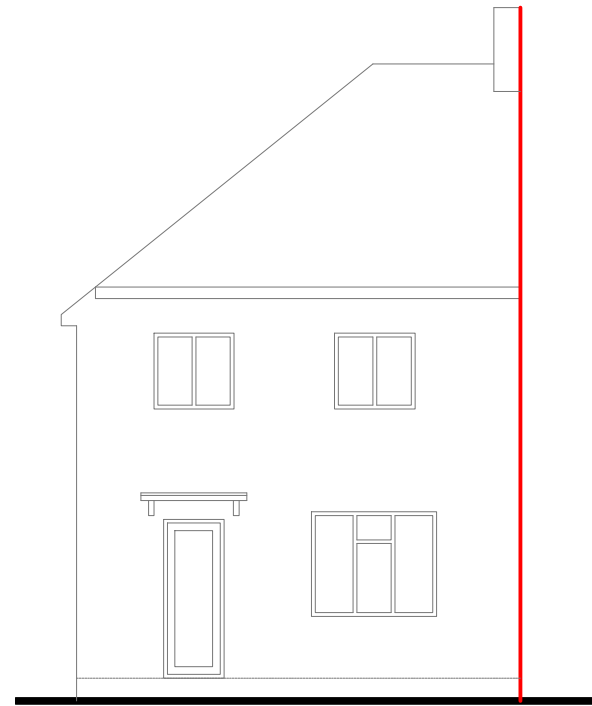


Existing Front Elevation

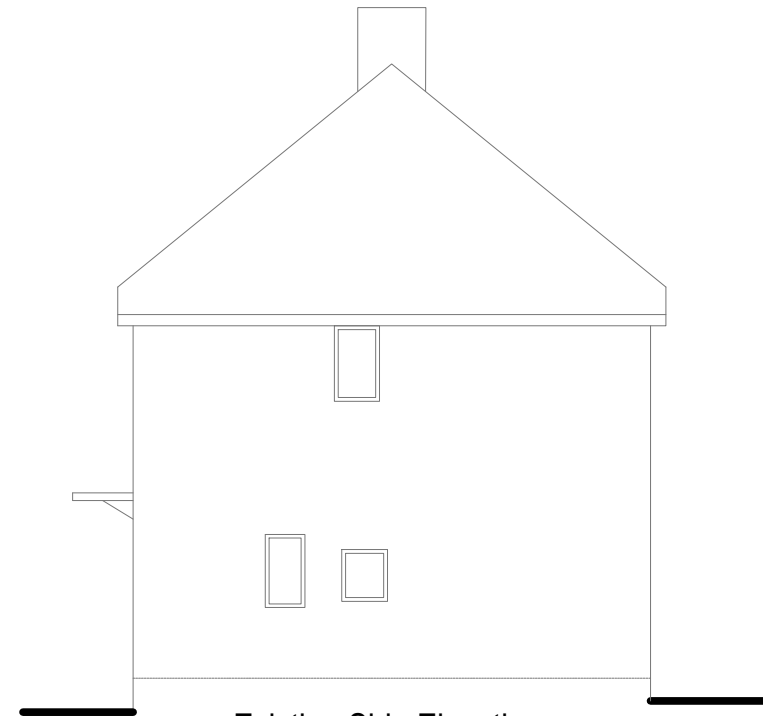



Existing Side Elevation

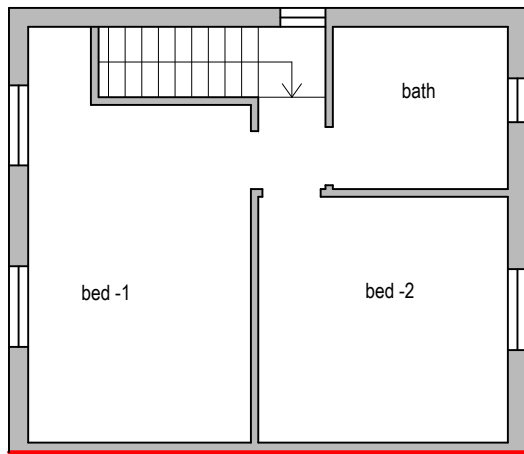


Existing First Floor Plan

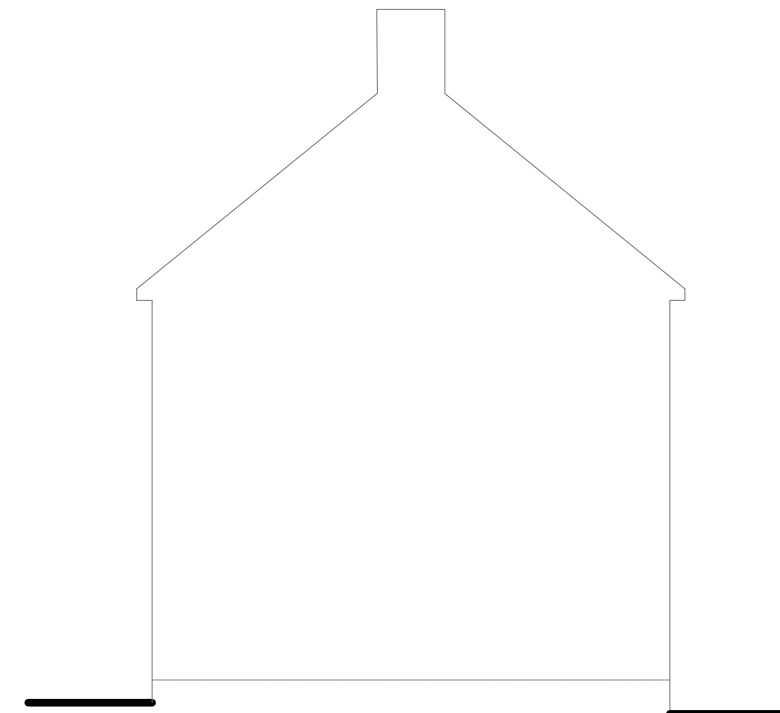


Existing Side Elevation

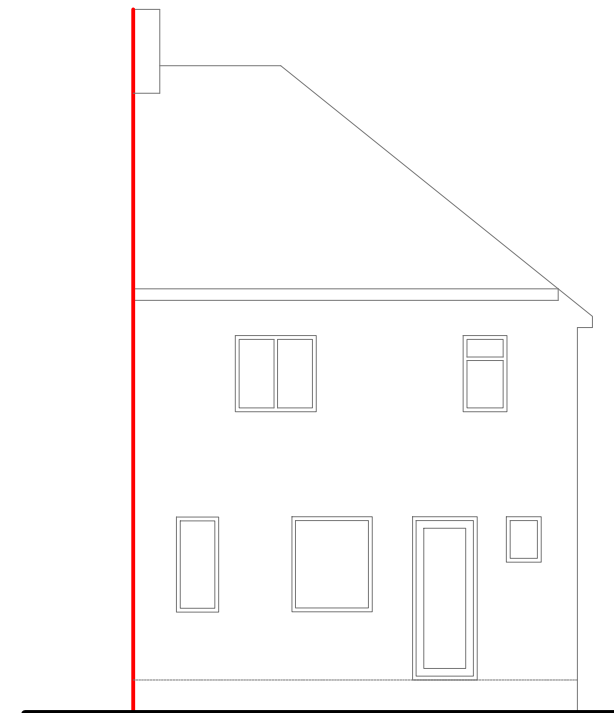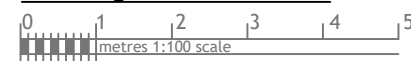

Existing Rear Elevation

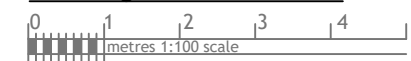

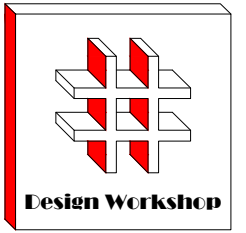

Dimensions to be verified on site
DO NOT SCALE FROM THIS DRAWING.
Any areas indicated on this drawing are for guidance only. No responsibility is taken for their accuracy.

This drawing is the property of **Design Workshop Consultant Ltd** Copyright is reserved by them and the drawing is issued on the condition that it is not copied, reproduced, retained or disclosed to any unauthorized person, either wholly or in part without the consent in writing of **Design Workshop Consultant Ltd**

Site Address:

89, Pleasant Way
Perivale
HA0 1DQ


Title:

Proposed Elevations

Scale: 1:100

Paper Size: A3

Rev	Date	Comments

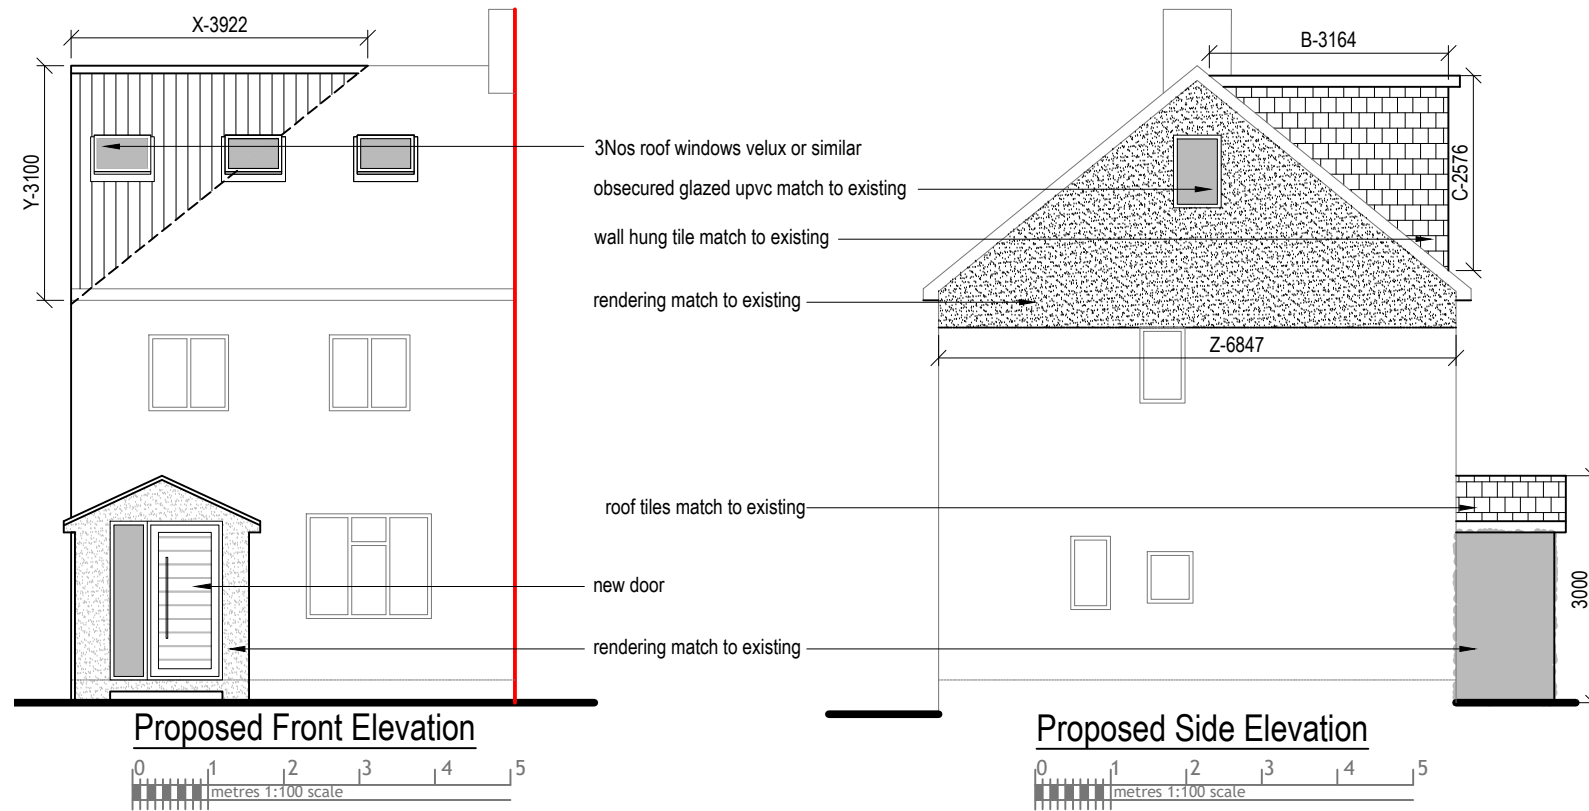

VOLUME CALCULATION :-


1. HIP TO GABLE :-

$$X-3.92 \times Y-3.10 \times Z-6.84 \times \frac{1}{6} = 13.85 \text{ m}^3$$

2. DORMER :-

$$A-5.27 \times B-3.16 \times C-2.57 \times \frac{1}{2} = 21.39 \text{ m}^3$$

$$\text{TOTAL :- } 13.85 + 21.39 = 35.24 \text{ m}^3$$

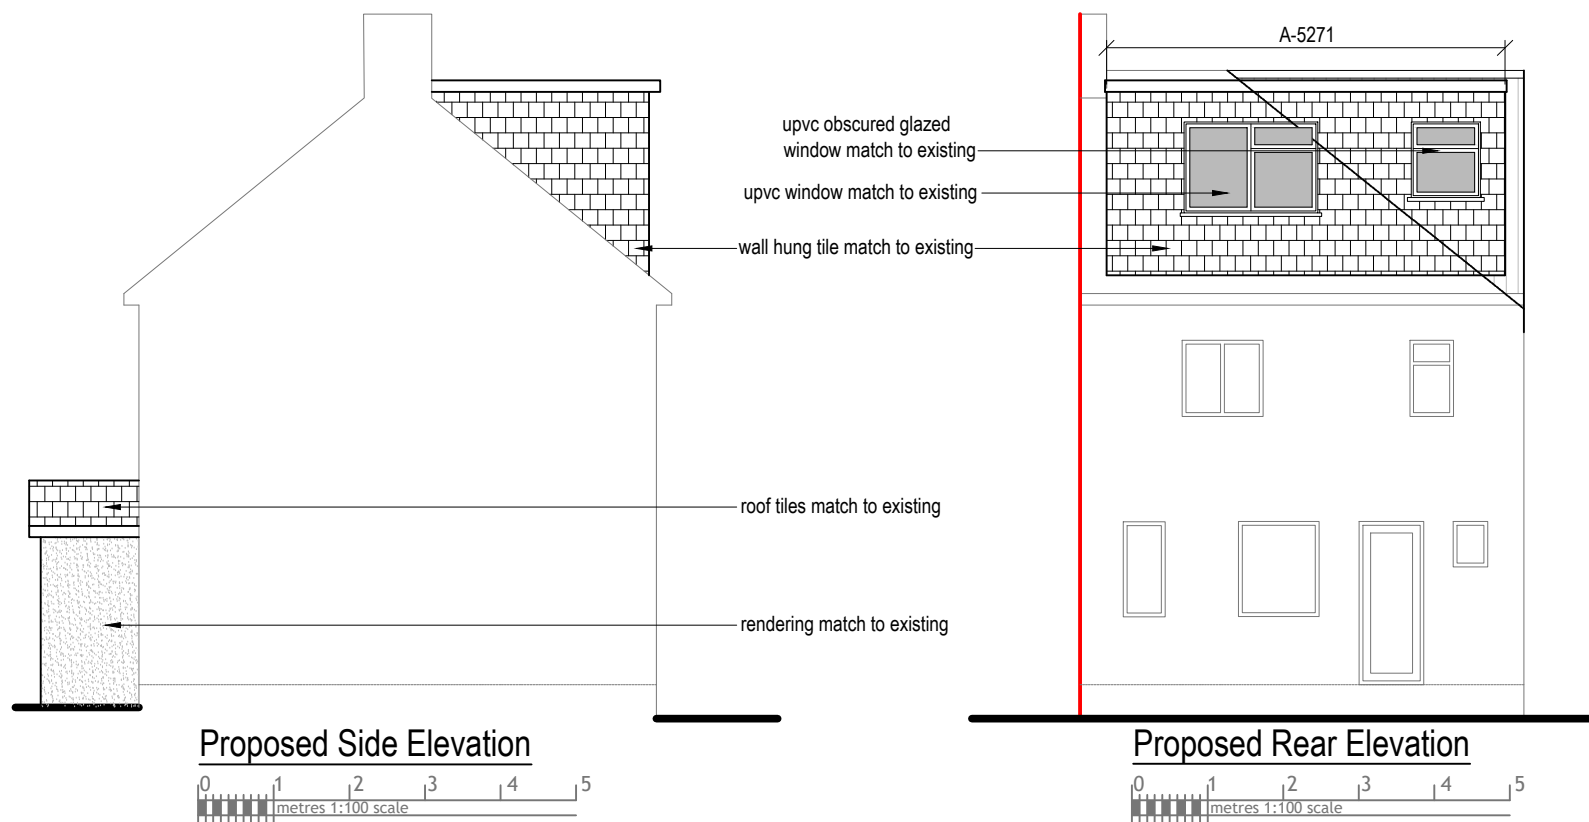

NOTE:

ANY WINDOW INSERTED ON WALL OR ROOF SLOPE FORMING A SIDE ELEVATION OF THE DWELLING SHALL BE:

1. OBSCURE P GLAZED
2. NON- OPENING UNLESS THE PARTS OF THE WINDOW WHICH CAN BE OPENED ARE MORE THAN 1.7 METERS ABOVE THE FLOOR OF THE ROOM IN WHICH THE WINDOW IS INSTALLED.
3. ROOF WINDOW WILL NOT PROTRUDE MORE THAN 150MM


Drawn By: VP

Job Ref: 21072D


Date: July 2021

Drawing No. LW - 03


proposed outbuilding

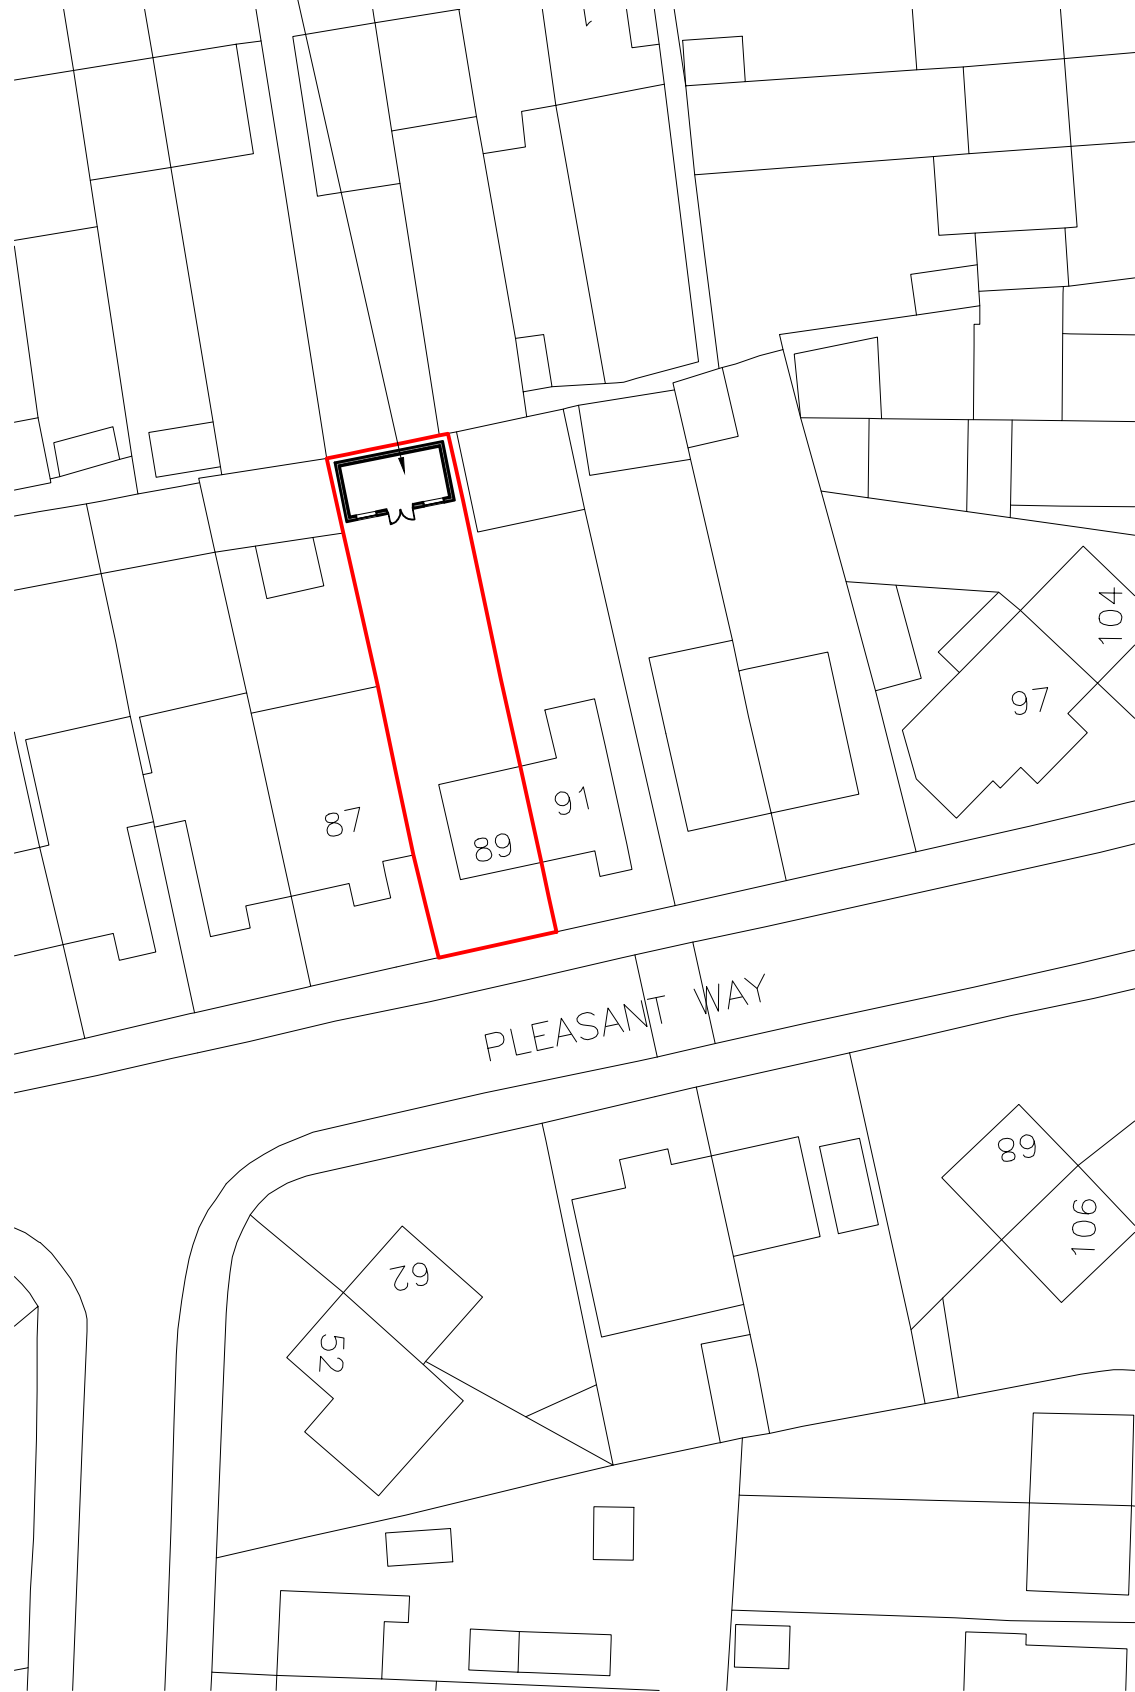

Block Plan

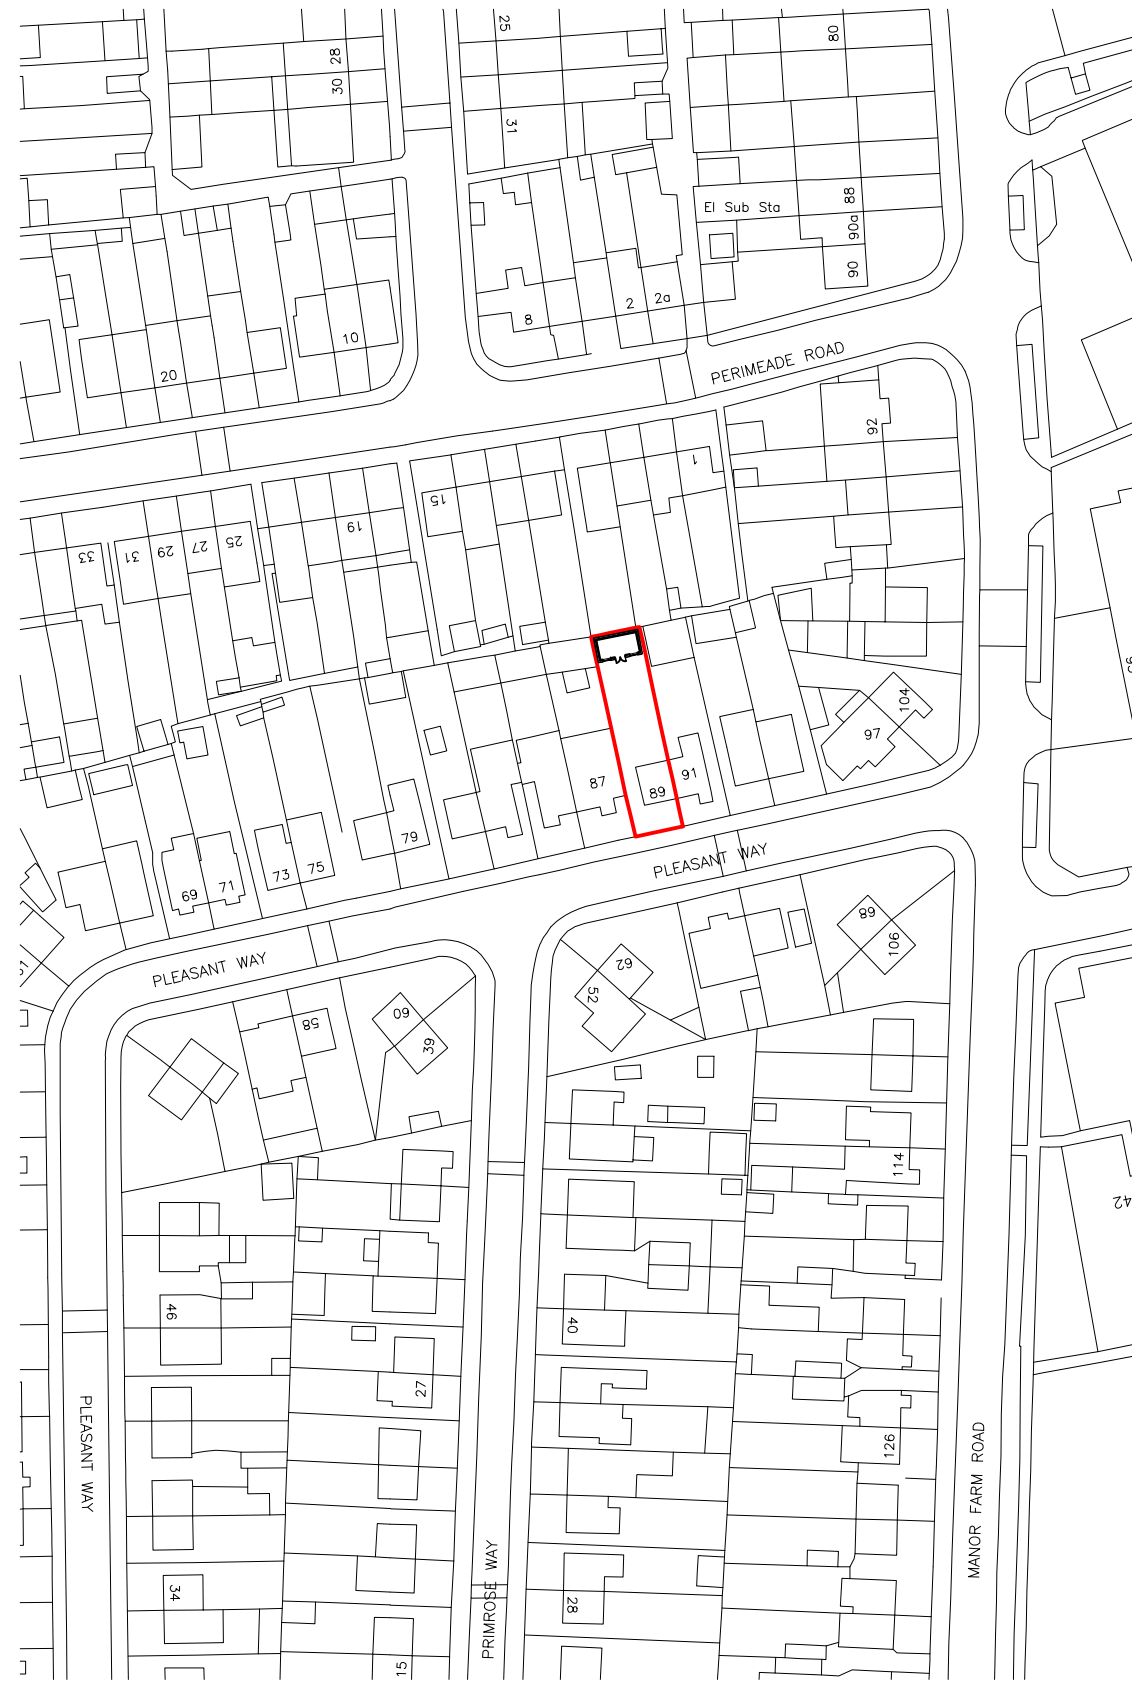

Site Location

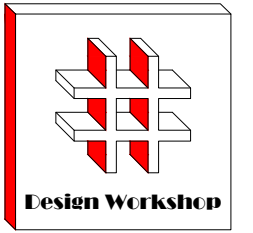

Dimensions to be verified on site
DO NOT SCALE FROM THIS DRAWING.
Any areas indicated on this drawing are for guidance only. No responsibility is taken for their accuracy.


This drawing is the property of **Design Workshop Consultant Ltd** Copyright is reserved by them and the drawing is issued on the condition that it is not copied, reproduced, retained or disclosed to any unauthorized person, either wholly or in part without the consent in writing of **Design Workshop Consultant Ltd**

Site Address:

89, Pleasant Way
Perivale
HA0 1DQ

Title:

Block and Location Plans

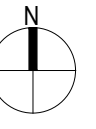


Scale: 1:500, 1:1250

Paper Size: A3

Rev	Date	Comments

Drawn By: VP
Job Ref: 21072D
Date: July 2021
Drawing No. LW - 04

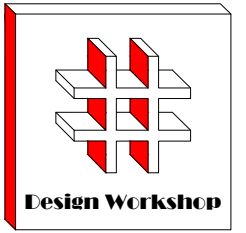

Dimensions to be verified on site
DO NOT SCALE FROM THIS DRAWING.
Any areas indicated on this drawing are for guidance only. No responsibility is taken for their accuracy.

This drawing is the property of **Design Workshop Consultant Ltd** Copyright is reserved by them and the drawing is issued on the condition that it is not copied, reproduced, retained or disclosed to any unauthorized person, either wholly or in part without the consent in writing of **Design Workshop Consultant Ltd**

Site Address:

89, Pleasant Way
Perivale
HA0 1DQ






Title:

Proposed Out Building

Scale: 1:50

Paper Size: A3

Rev	Date	Comments

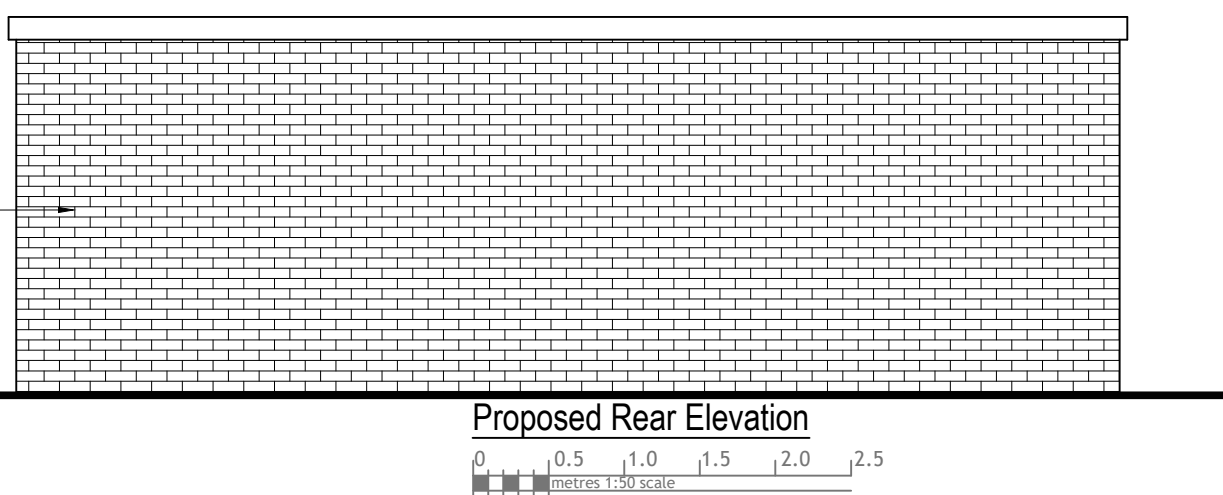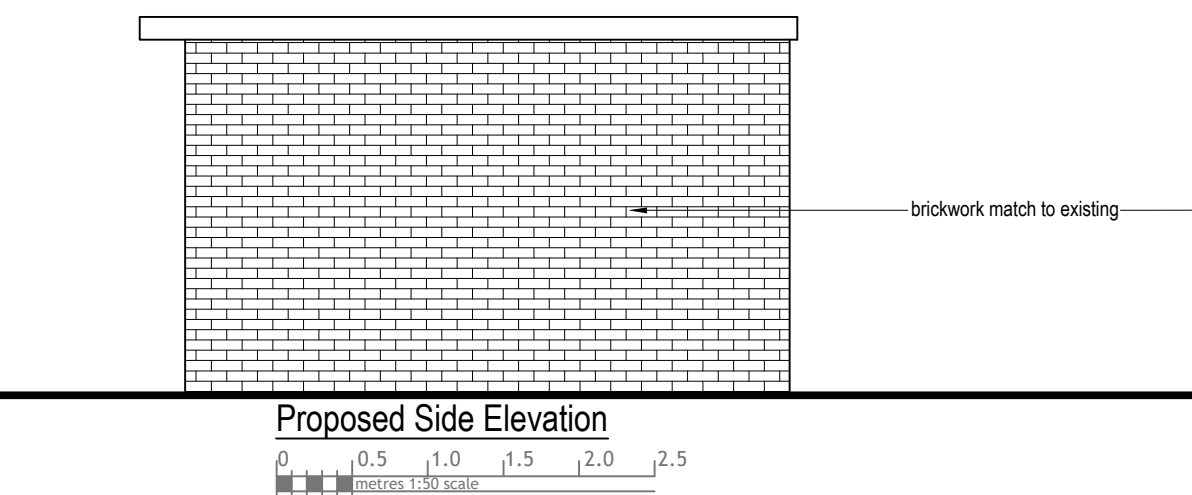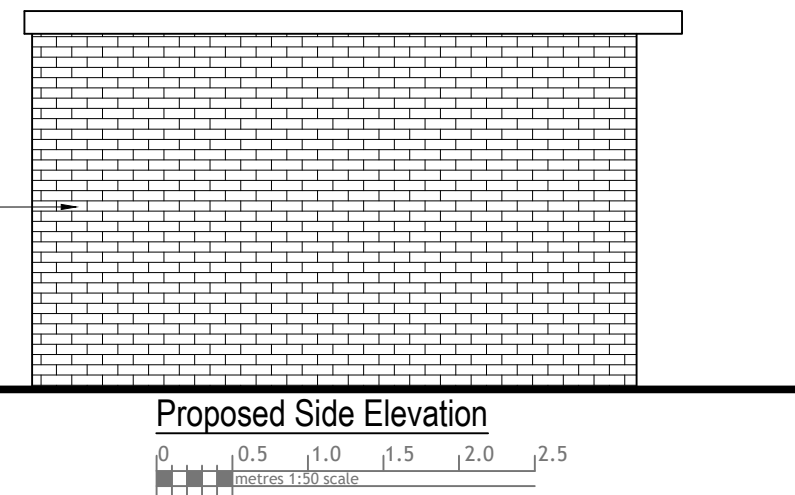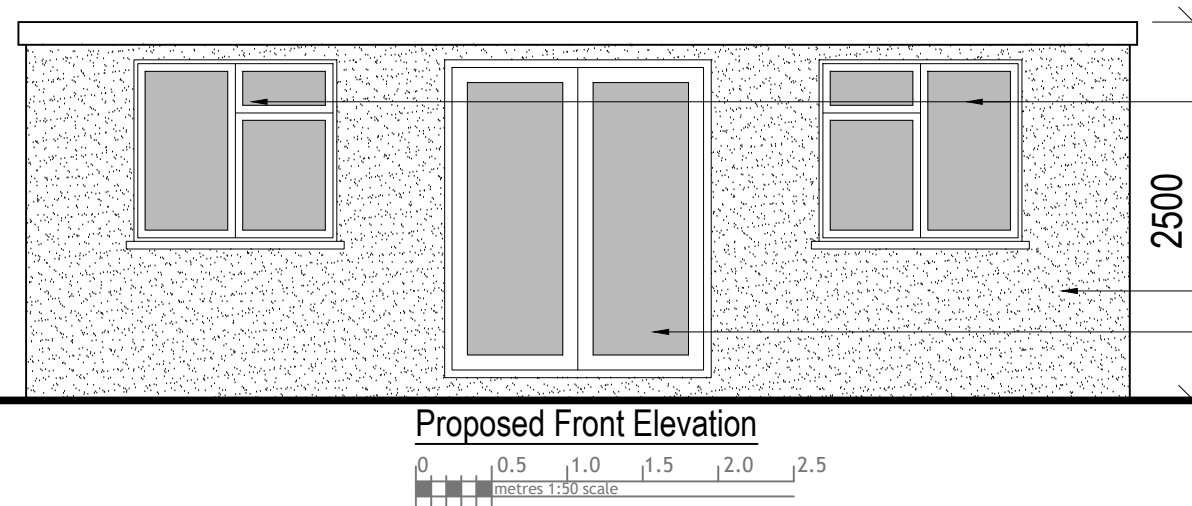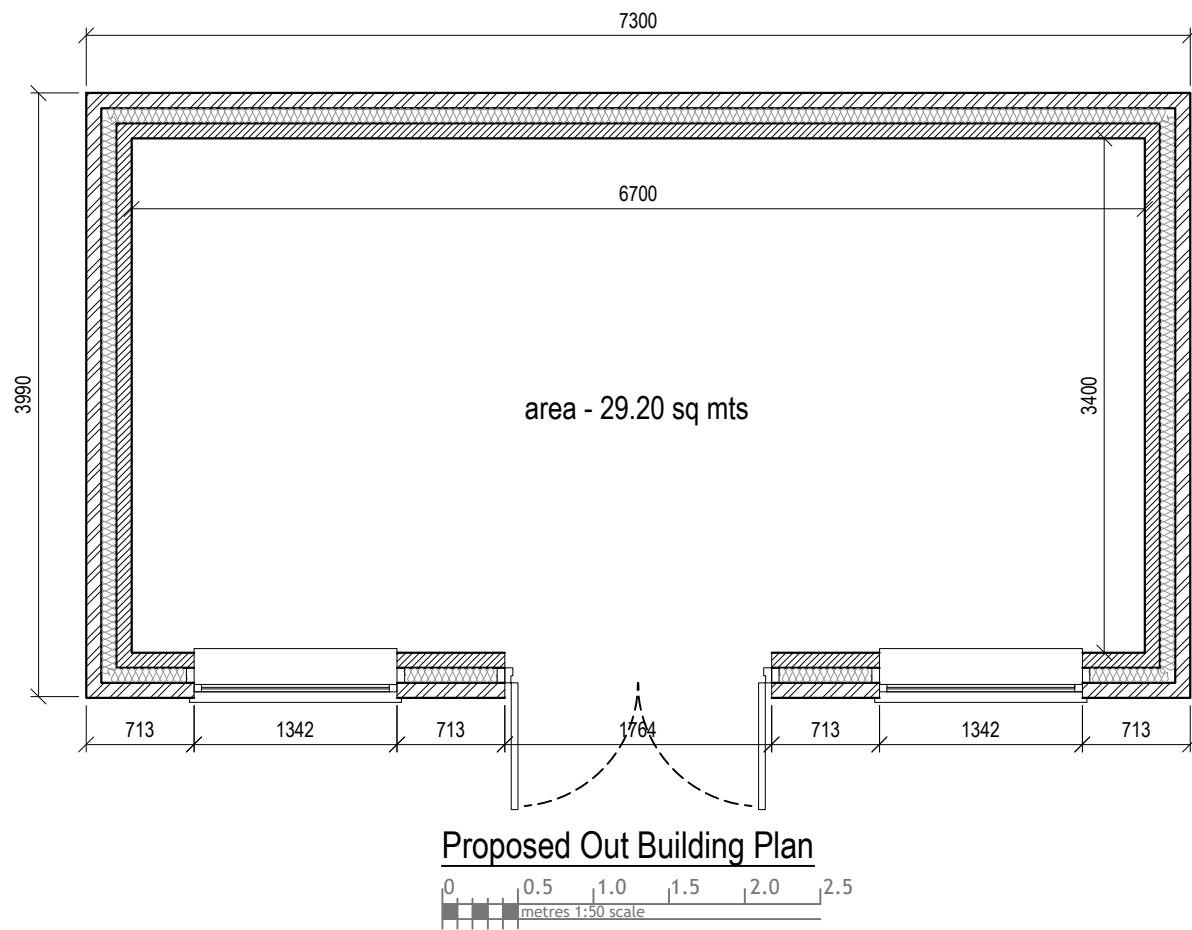

Drawn By: VP
Job Ref: 21072D
Date: July 2021
Drawing No. LW - 05