
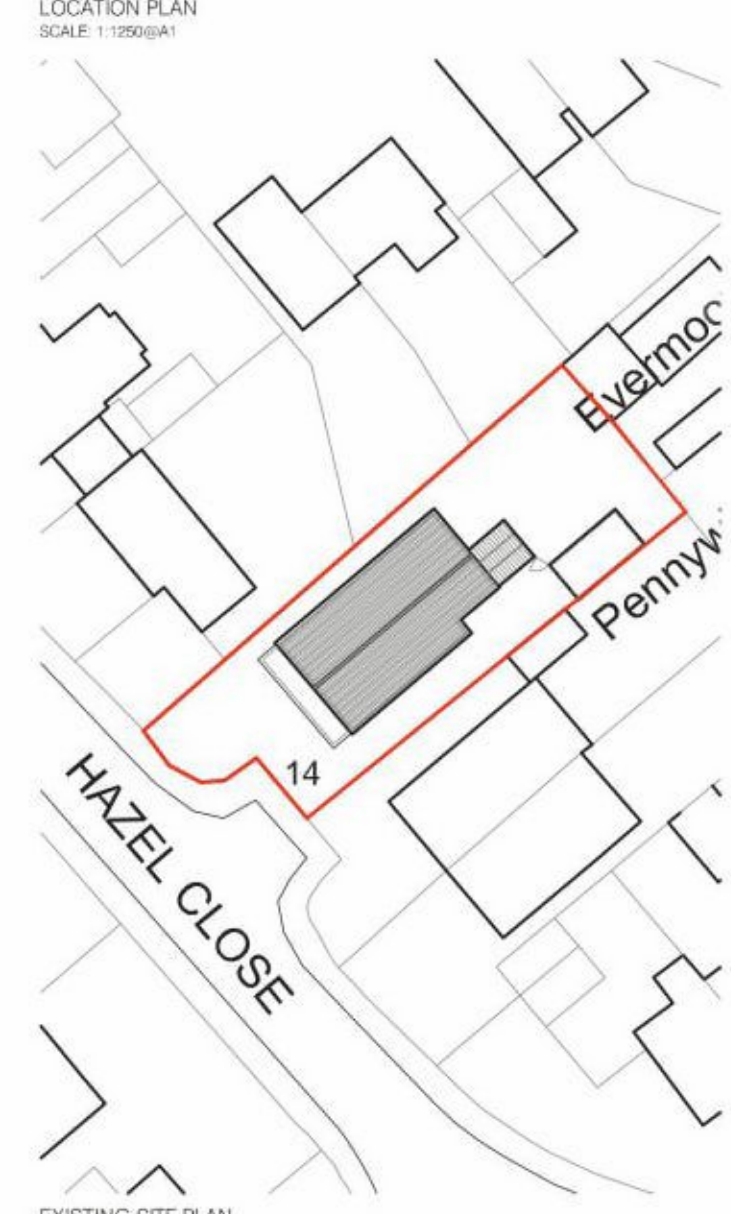
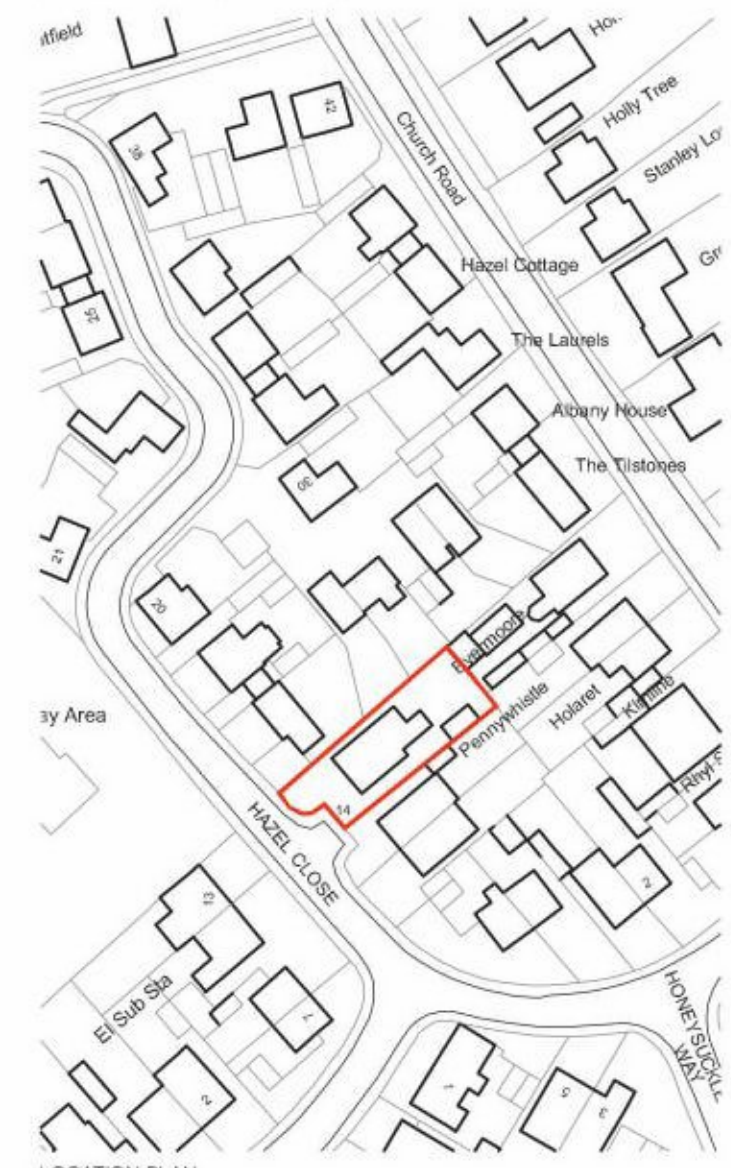


THIS DRAWING IS THE © COPYRIGHT OF FRONT ARCHITECTURE LTD AND SHOULD NOT BE COPIED WITHOUT PRIOR WRITTEN CONSENT.
 CONTRACTORS ARE TO CHECK ALL LEVELS AND DIMENSIONS BEFORE WORK COMMENCES ON SITE AND ANY DISCREPANCIES ARE TO BE REFERRED TO FRONT ARCHITECTURE.
 DO NOT SCALE. WORK TO PLUMBED DIMENSIONS ONLY.

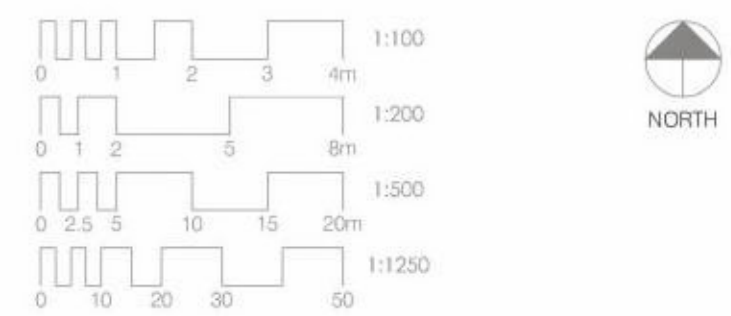

EXTERNAL MATERIALS NOTES

- CLADDING**
Fibre cement cladding panel. Colour TBC by client.
- WINDOWS**
To match existing. Colour TBC by client.
- PORCH**
- FRONT DOOR**
Proposed new front door TBC by client.
- ROOF TILES**
Tiles to match existing.

WALL TYPE KEY

- EXISTING RETAINED STRUCTURE
- PROPOSED NEW STRUCTURE
- STRUCTURE TO BE DEMOLISHED

REV.	DATE	AMENDMENT	DESIGNER

PROJECT:
 DOMESTIC EXTENSION
 14 HAZEL CLOSE
 THORRINGTON, COLCHESTER
 ESSEX, CO7 8HJ

DRAWING TITLE:
 PLANNING DRAWINGS
 PROPOSED & EXISTING PLANS | ELEVATIONS

CLIENT:
 MR. M. KING

DRAWN:	PROJECT NO:	DRAWING NO.:
RM	21.610	200
CHECKED:	SCALE:	
MCL	1:100@A1	
DATE:	REVISION:	
MAY 2021		


FRONT. 8 SOUTH STREET, ROCHFORD, ESSEX, SS4 1BG



PROPOSED FRONT ELEVATION
SCALE: 1:100@A1



PROPOSED SIDE ELEVATION
SCALE: 1:100@A1

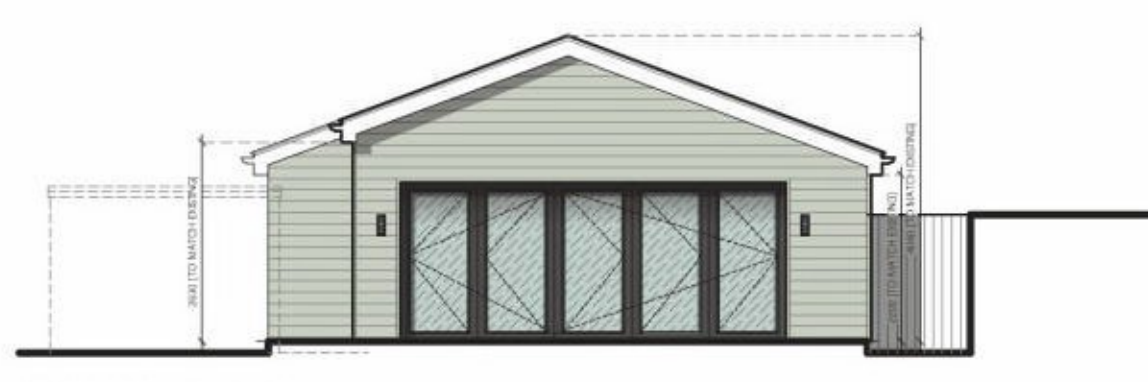

PROPOSED REAR ELEVATION
SCALE: 1:100@A1




PROPOSED SIDE ELEVATION
SCALE: 1:100@A1



PROPOSED SITE PLAN
SCALE: 1:200@A1




EXISTING FRONT ELEVATION
SCALE: 1:100@A1

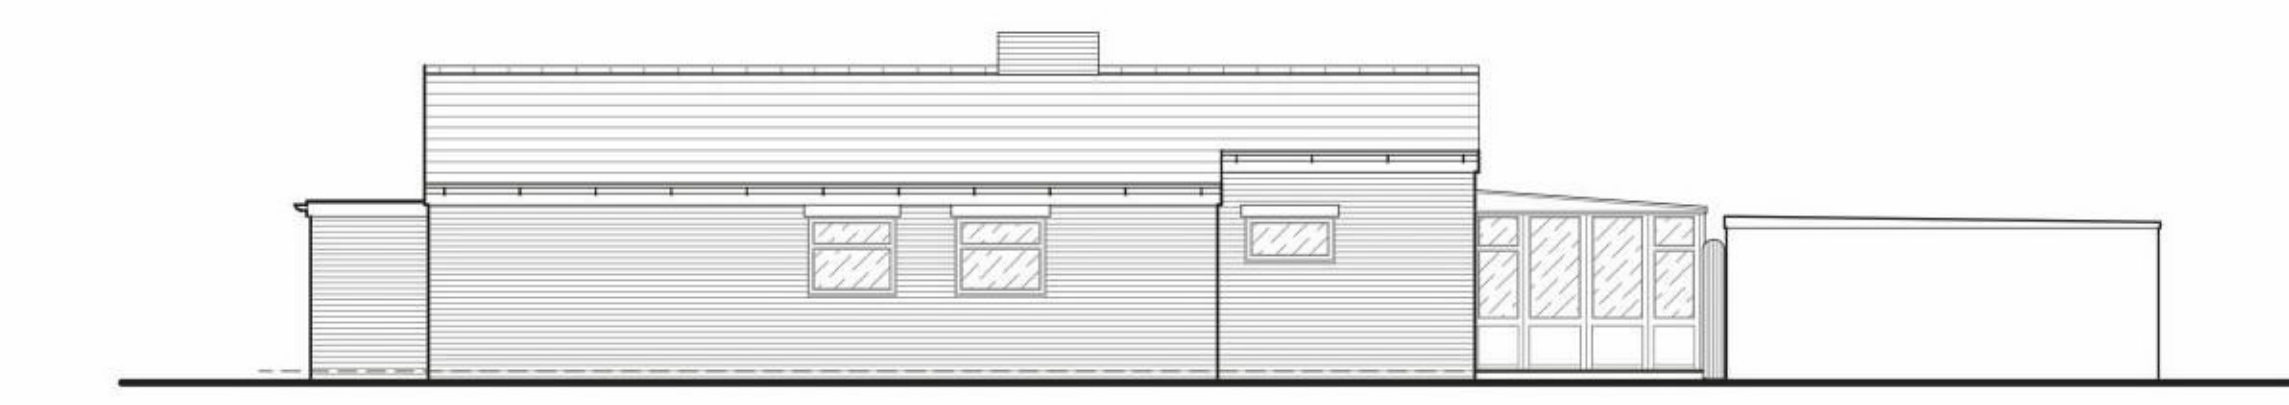

EXISTING SIDE ELEVATION
SCALE: 1:100@A1




EXISTING REAR ELEVATION
SCALE: 1:100@A1

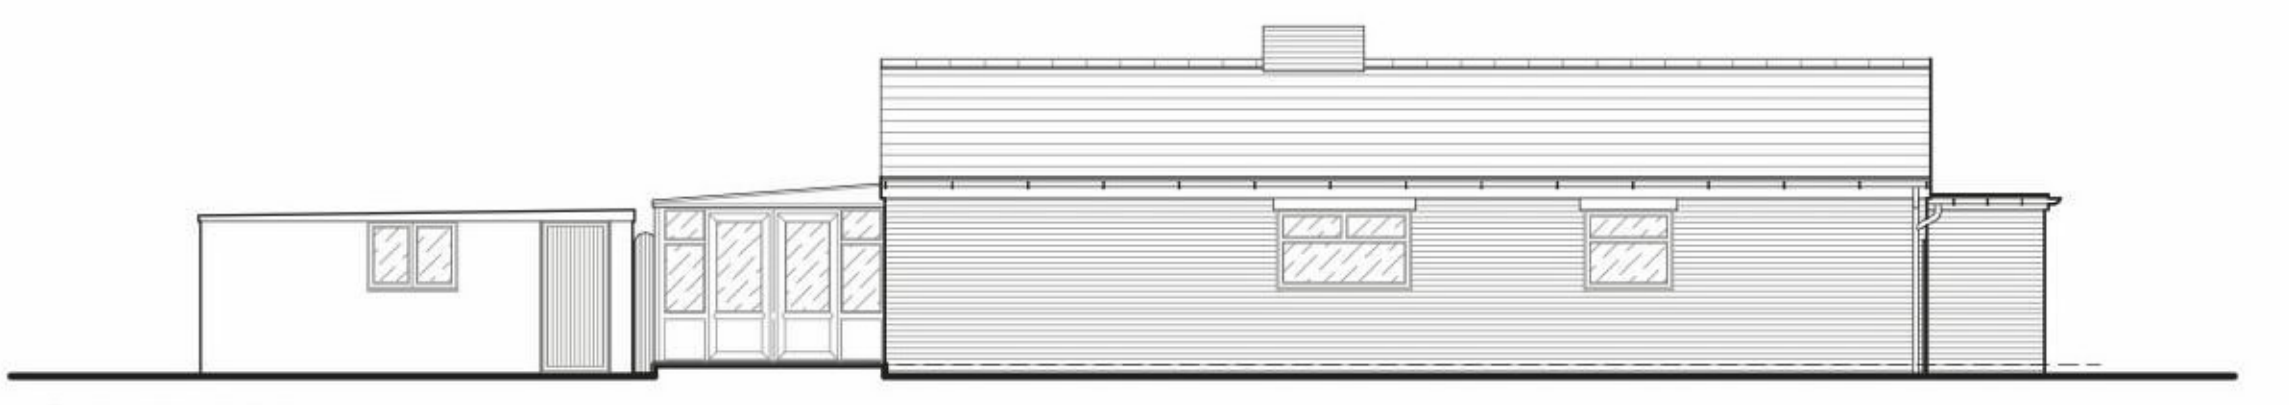


EXISTING SIDE ELEVATION
SCALE: 1:100@A1




PROPOSED FLOOR PLAN
SCALE: 1:100@A1

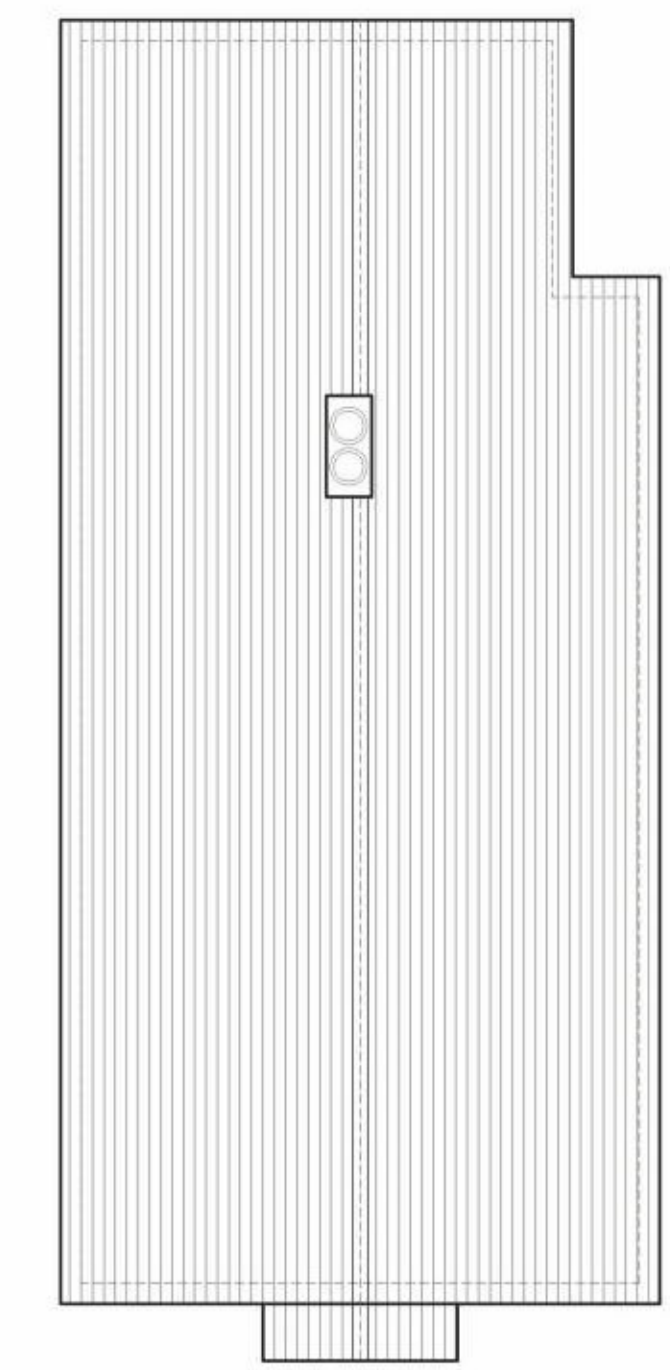

PROPOSED ROOF PLAN
SCALE: 1:100@A1

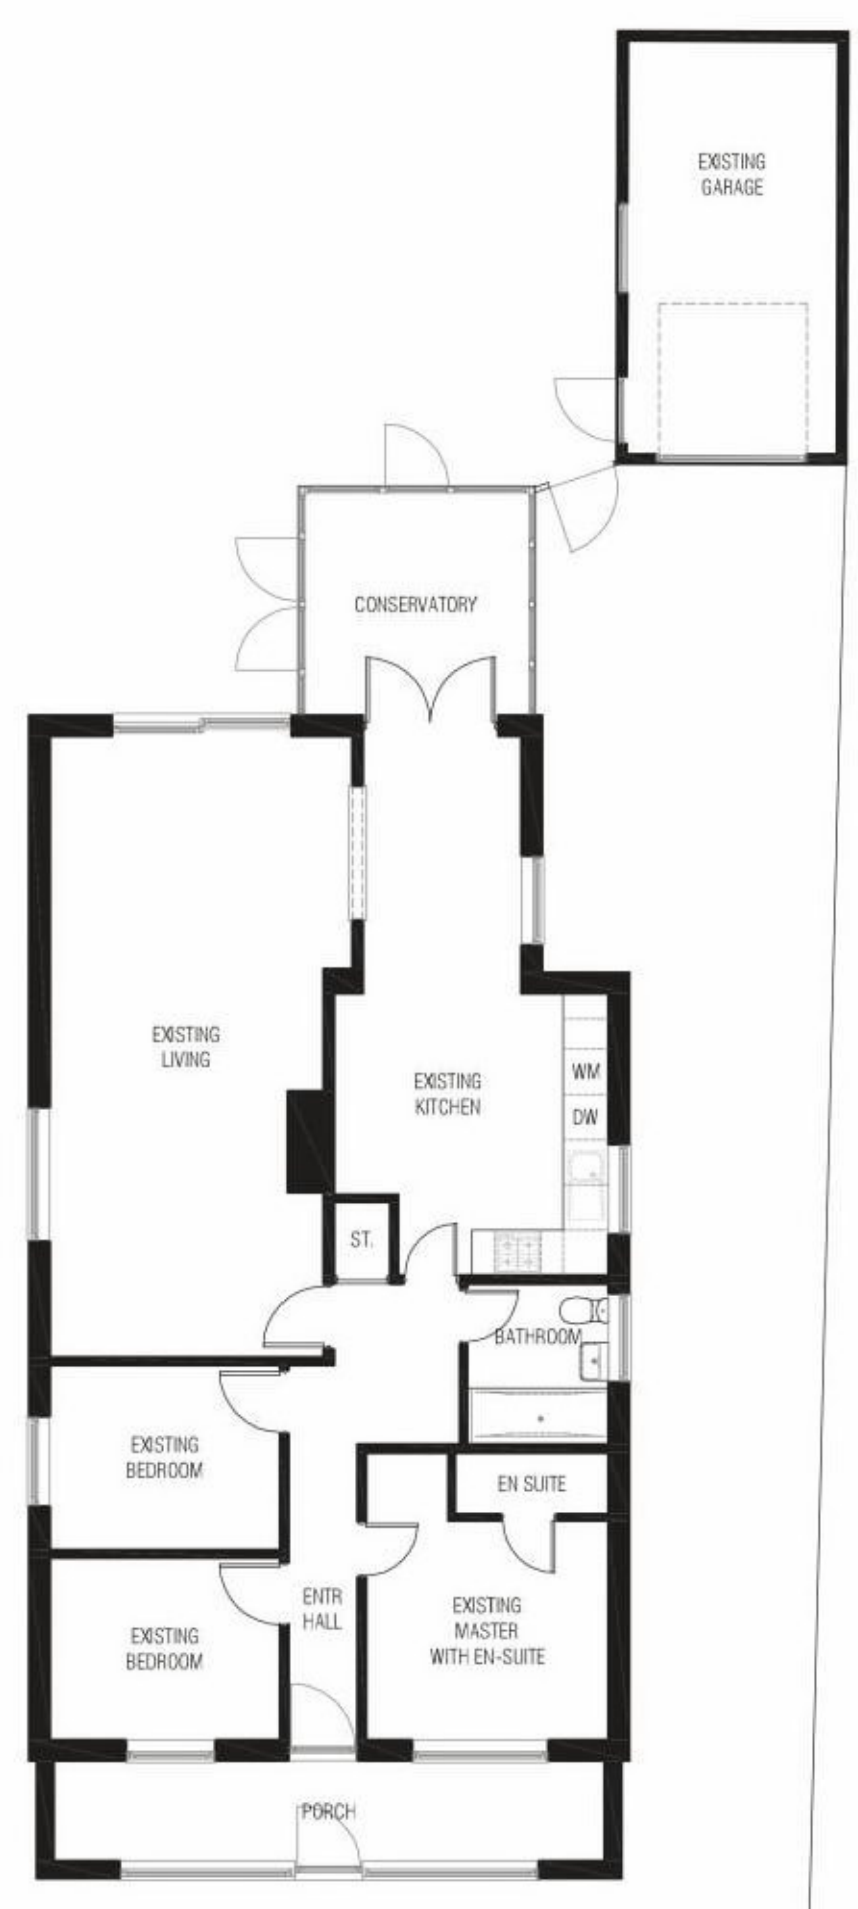

EXISTING FLOOR PLAN
SCALE: 1:100@A1

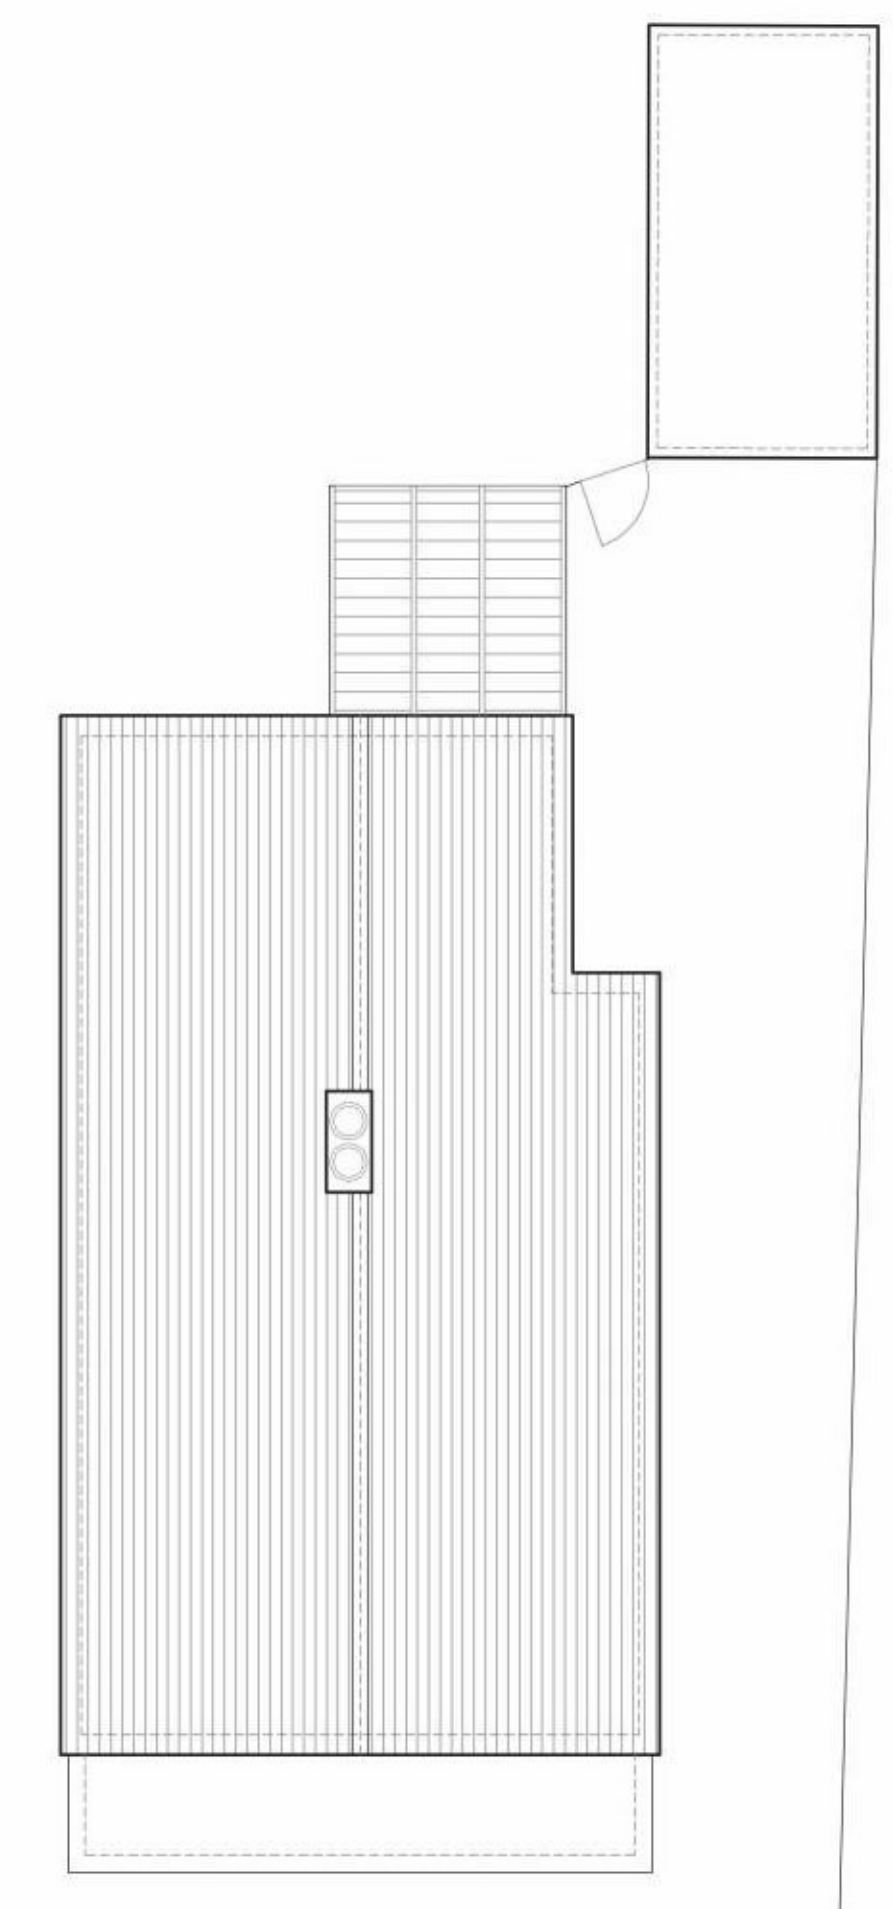

EXISTING ROOF PLAN
SCALE: 1:100@A1