


NOTES:
All dimensions must be checked on site and not scaled from this drawing.

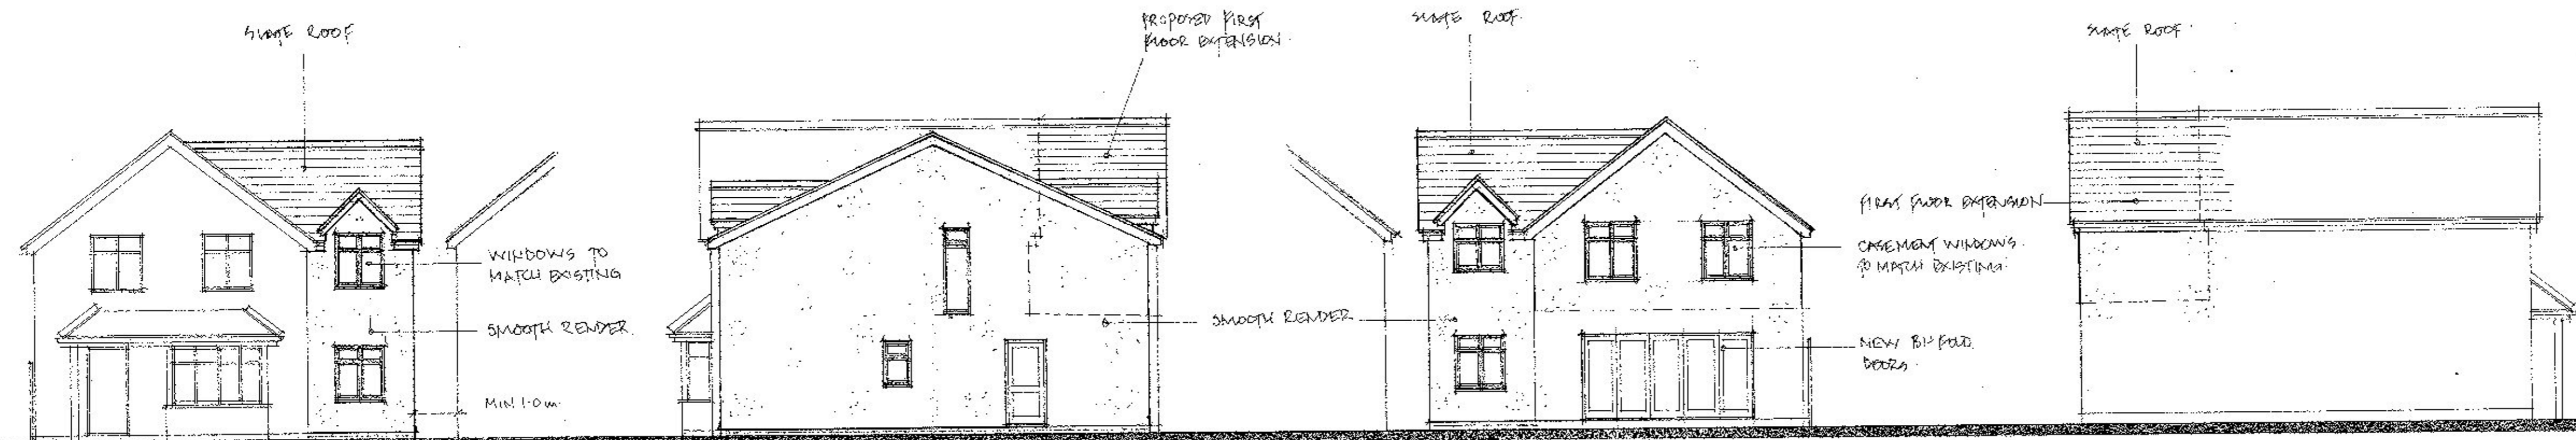


Proposed front elevation


Side elevation

Rear elevation

Side elevation

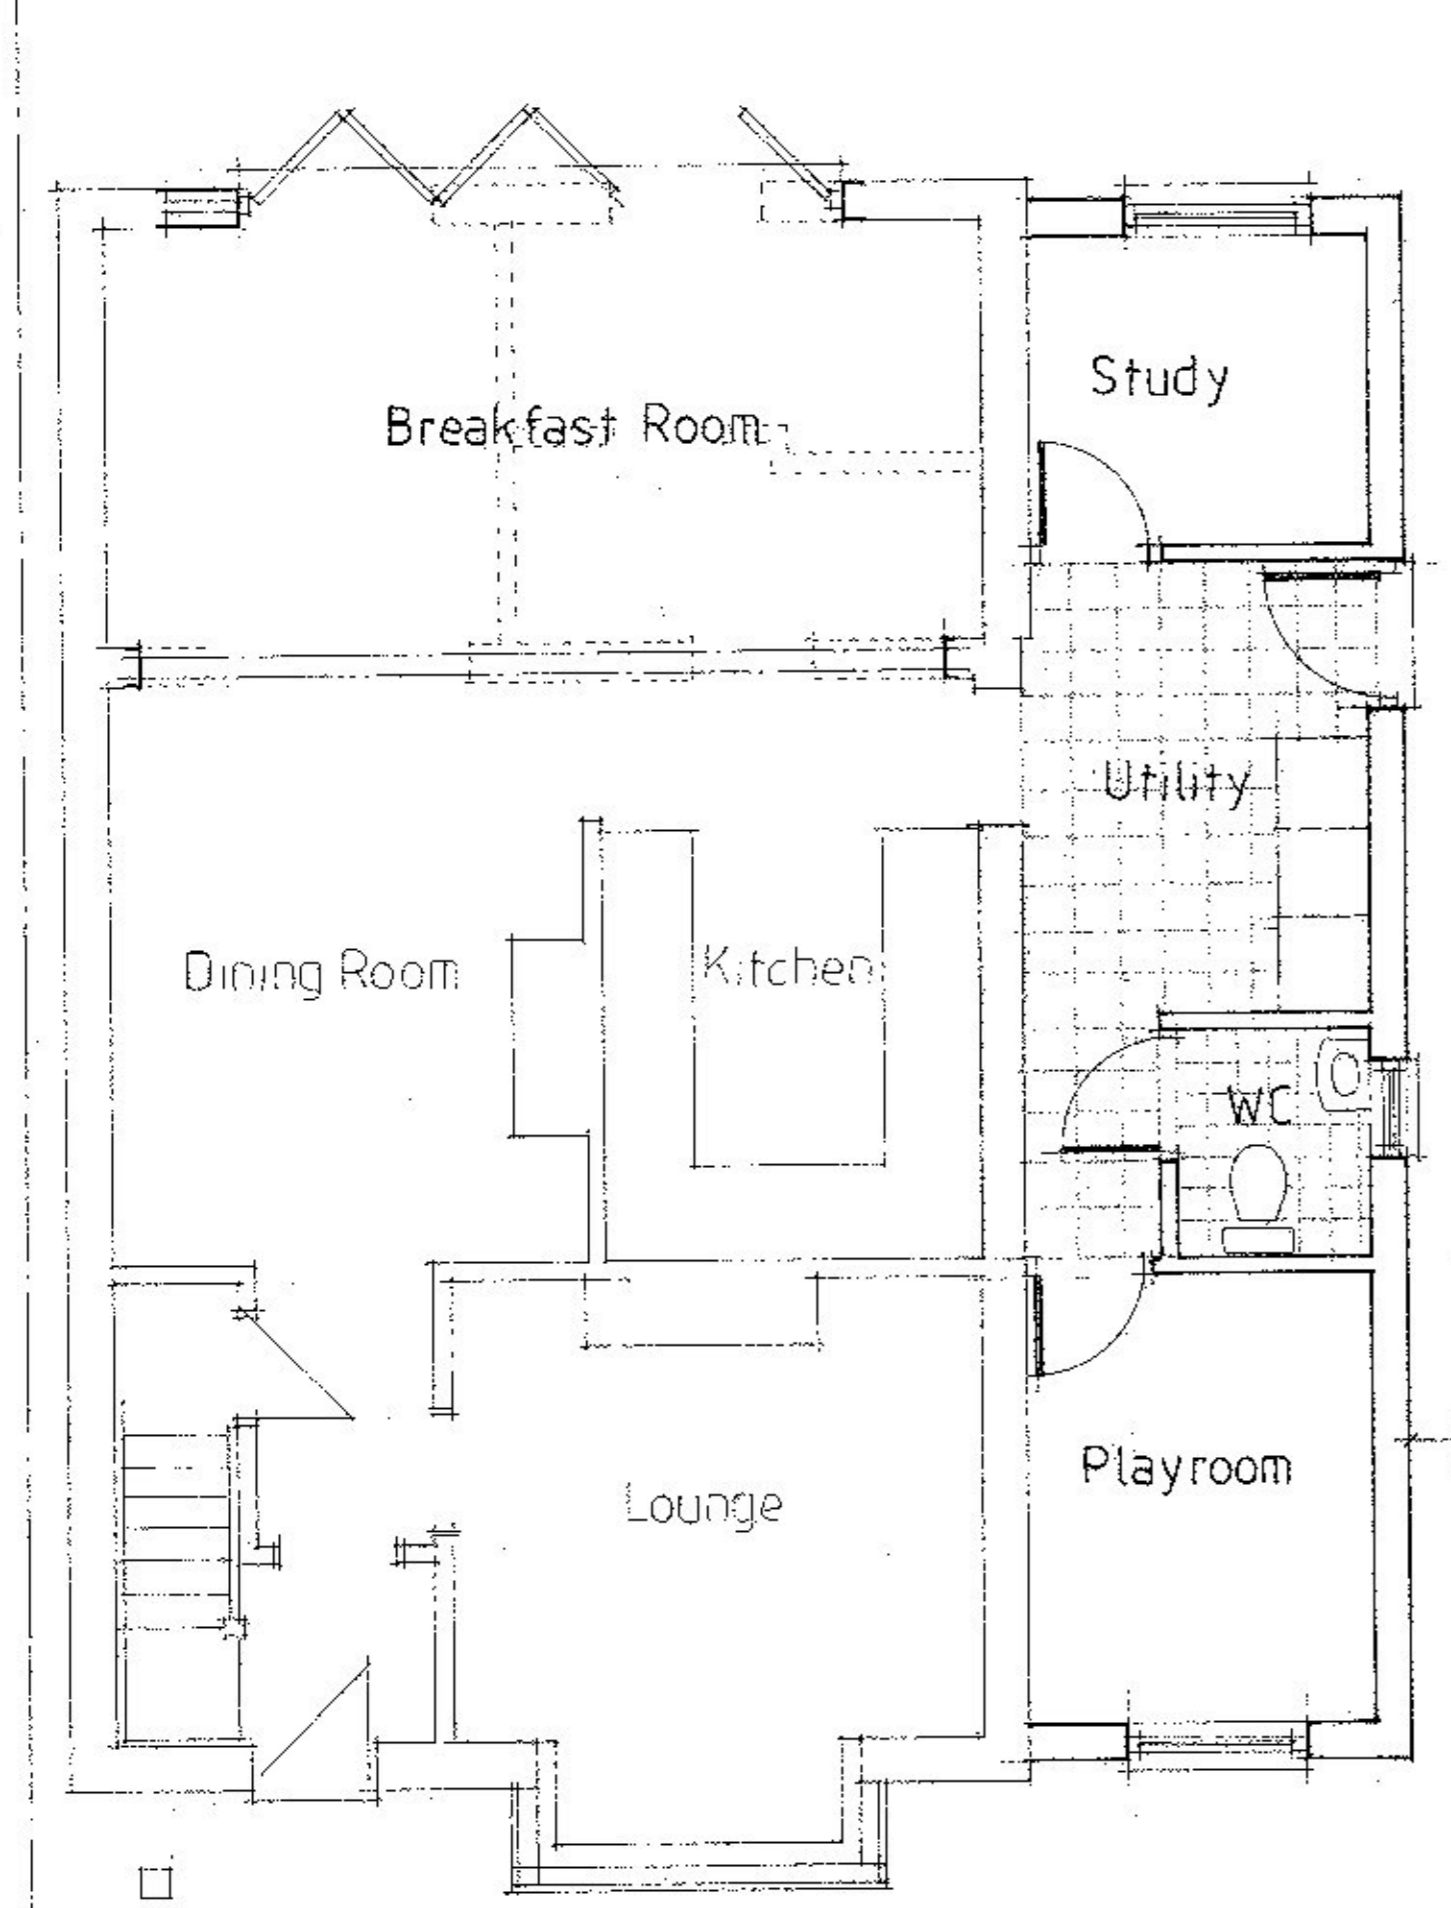

Ground floor

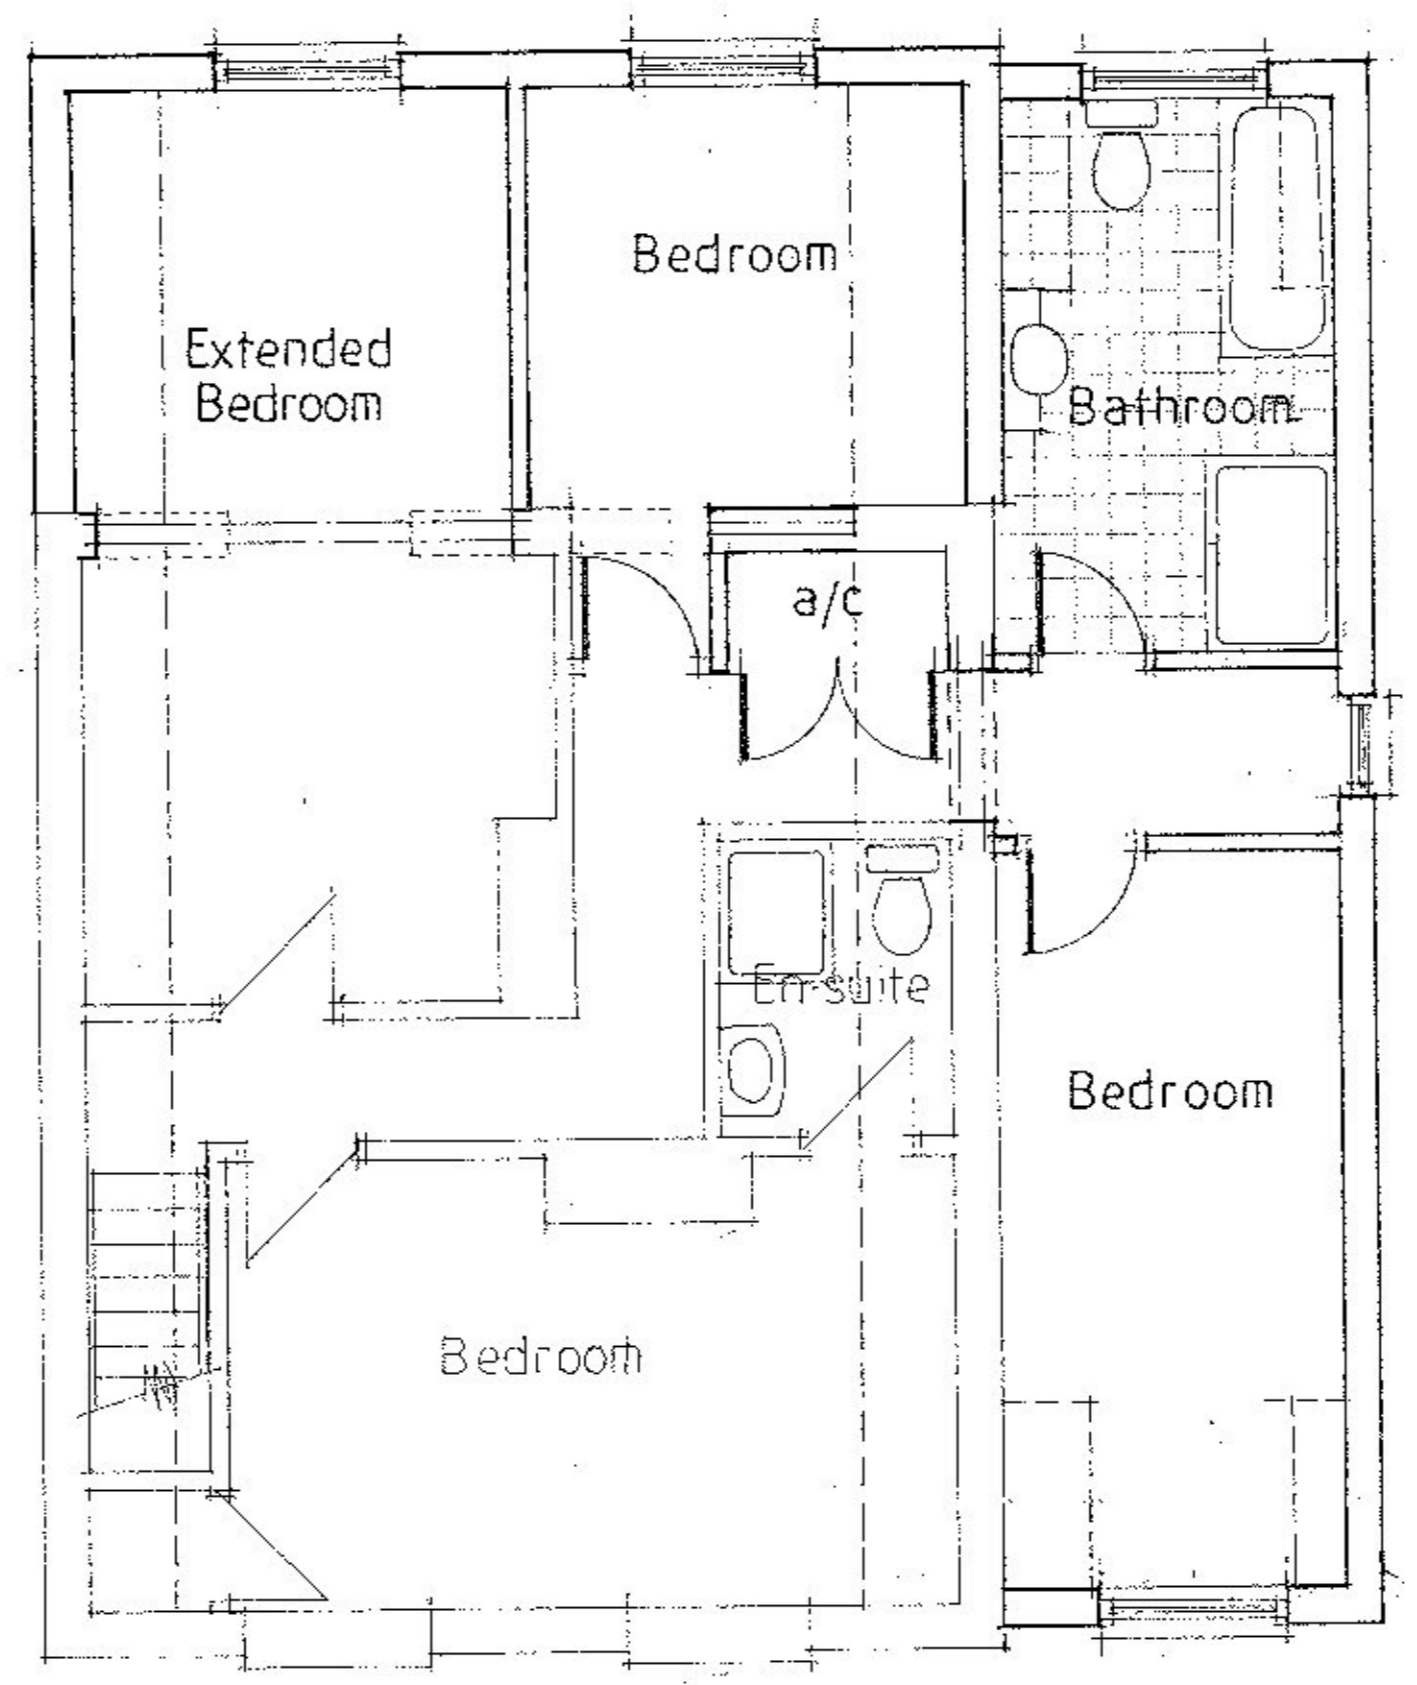

First floor

A	Date	Revisions

© copyright

V&B
HOMES
VAUGHAN
& BLYTH
(Construction) Ltd

Client
Mr & Mrs. T Macken

Job Title
Proposed extension
105 Colchester Road
Manningtree

Drawing Title
Proposed plans and
elevations

Scale 1:50 1:100

Date June '21 Drawn by

Dwg. No. 713/2	Rev.
-------------------	------