





Existing front elevation

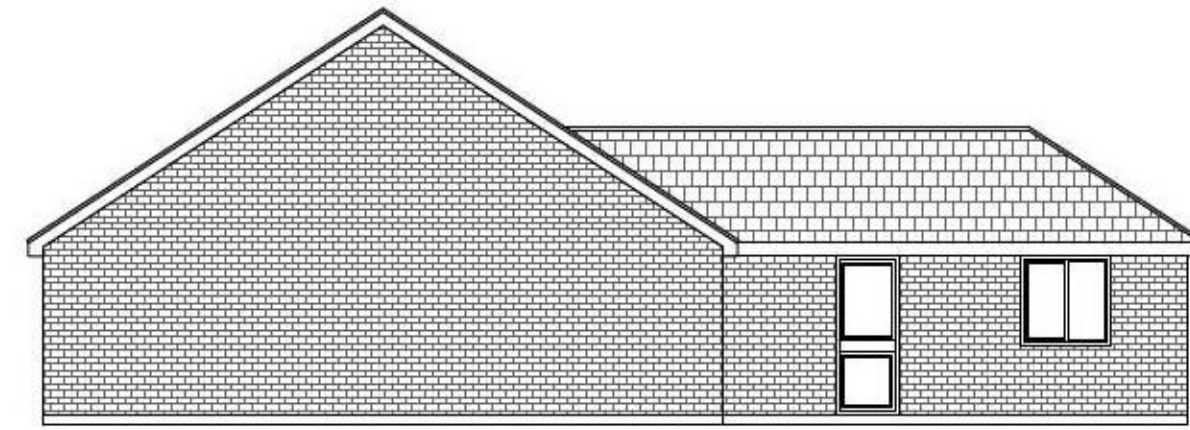


Existing side elevation




Existing rear elevation

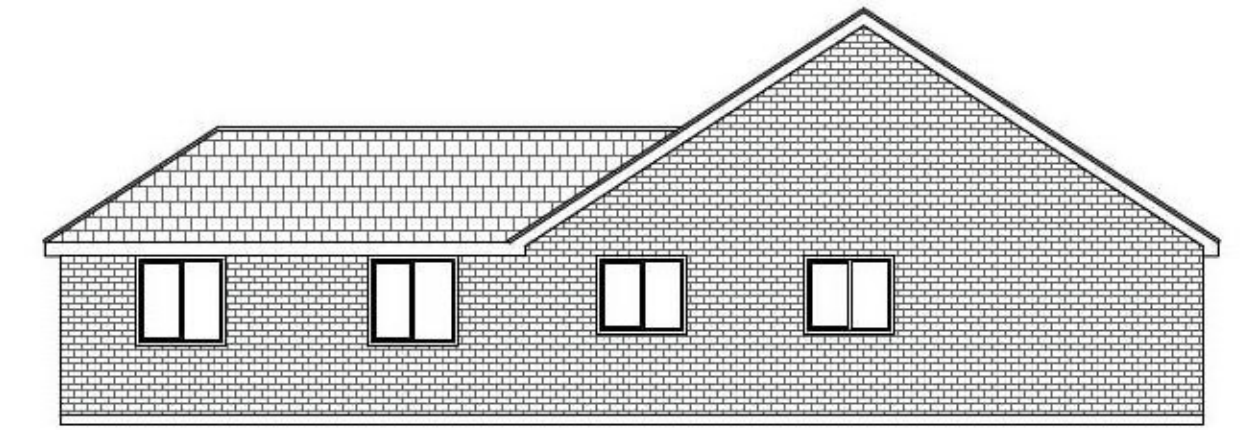


Existing side elevation

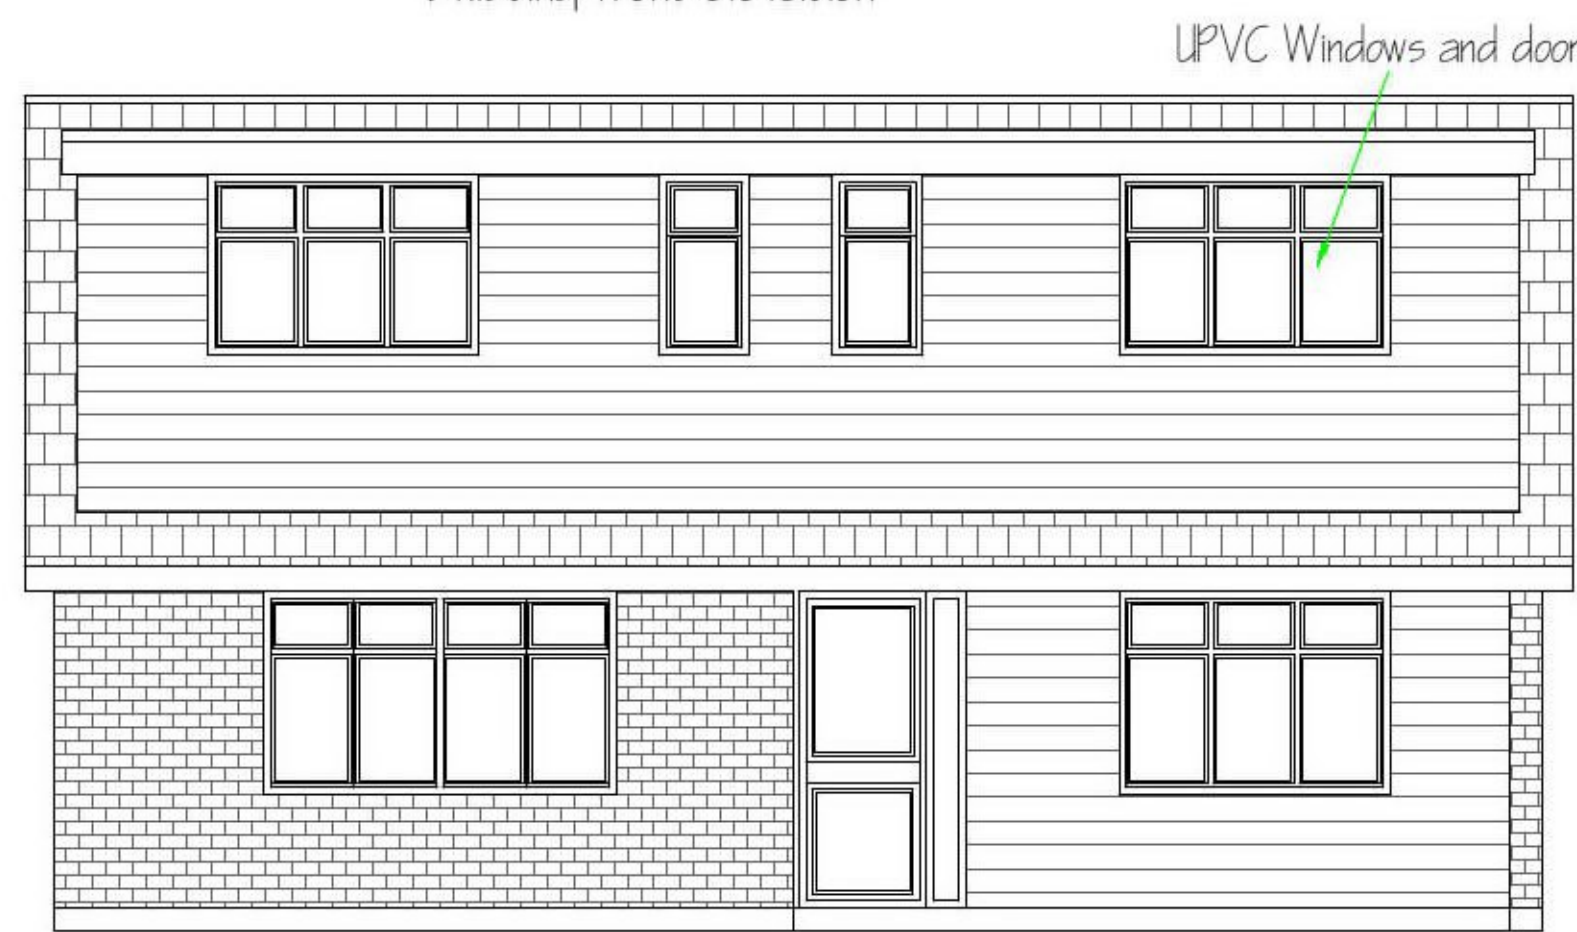


Proposed front elevation

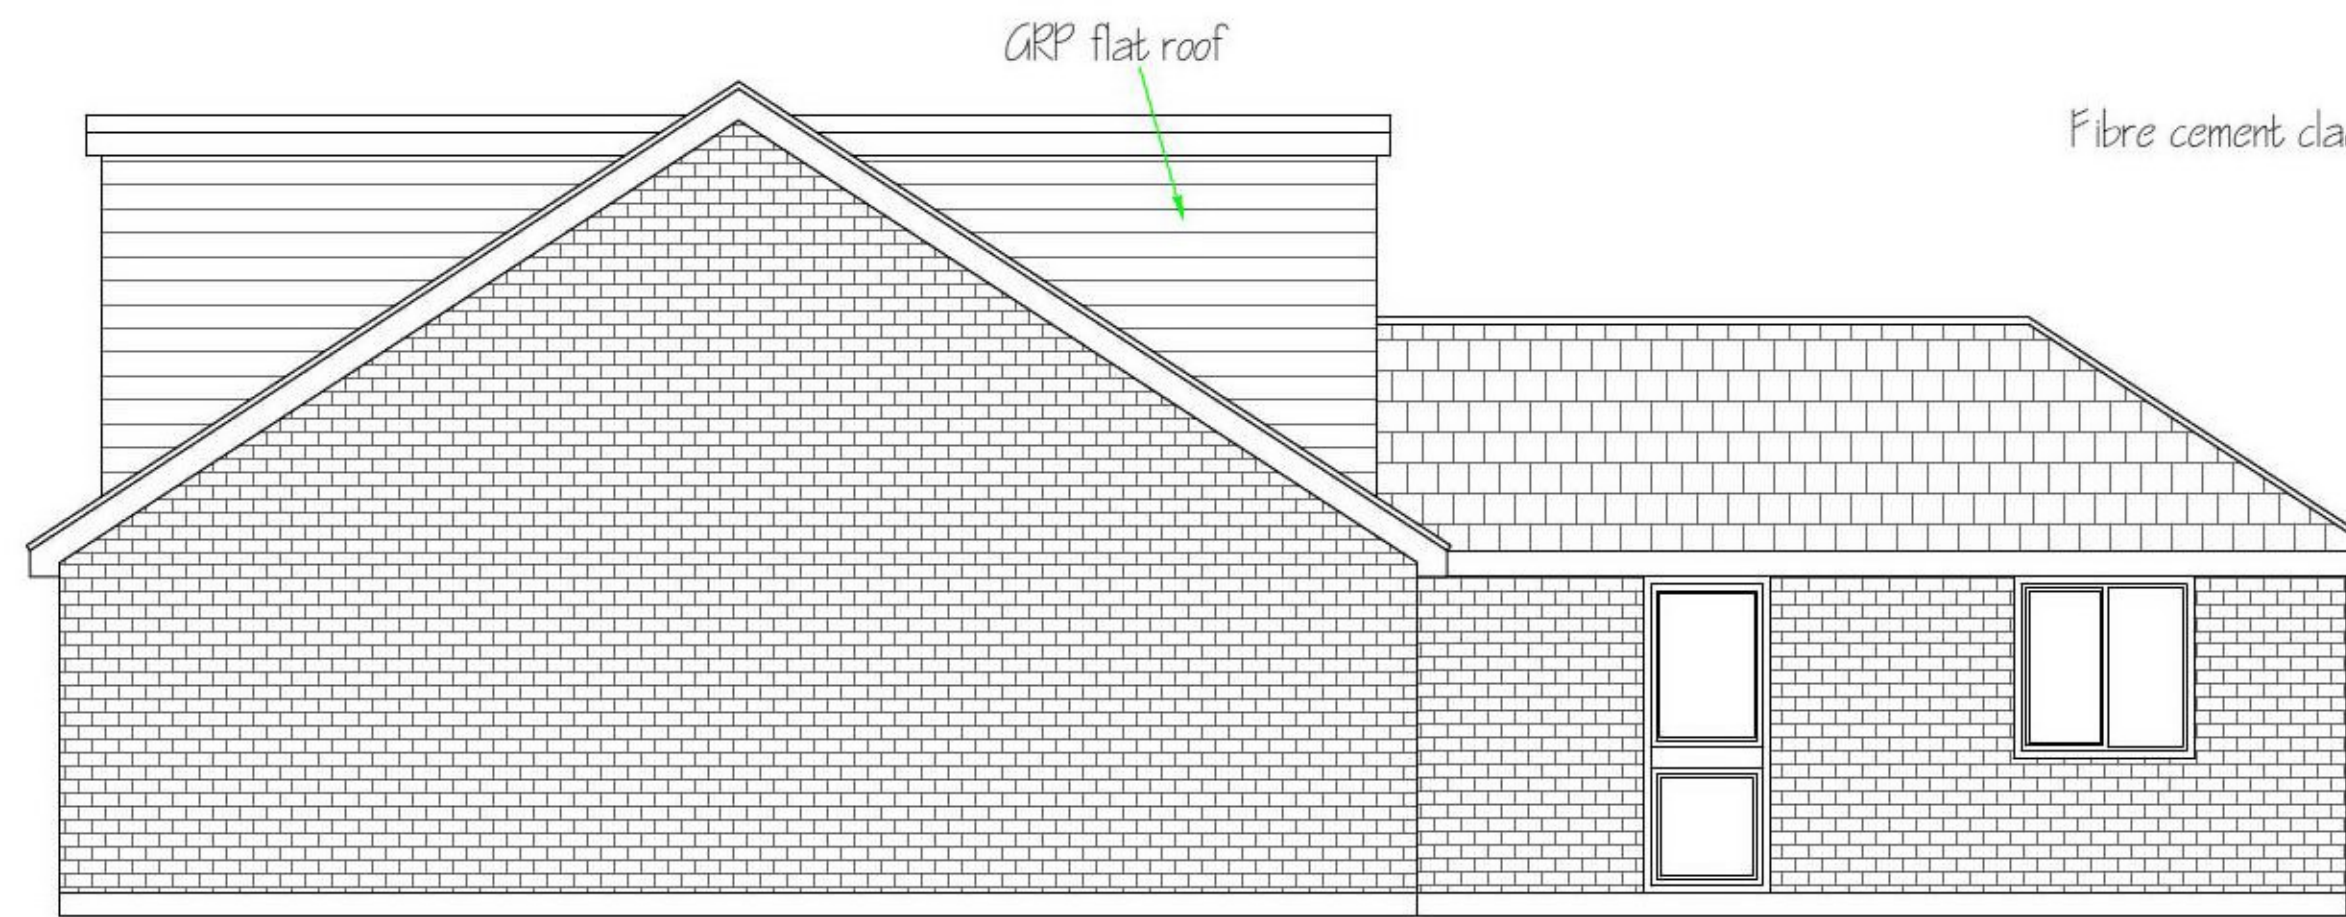


Proposed side elevation

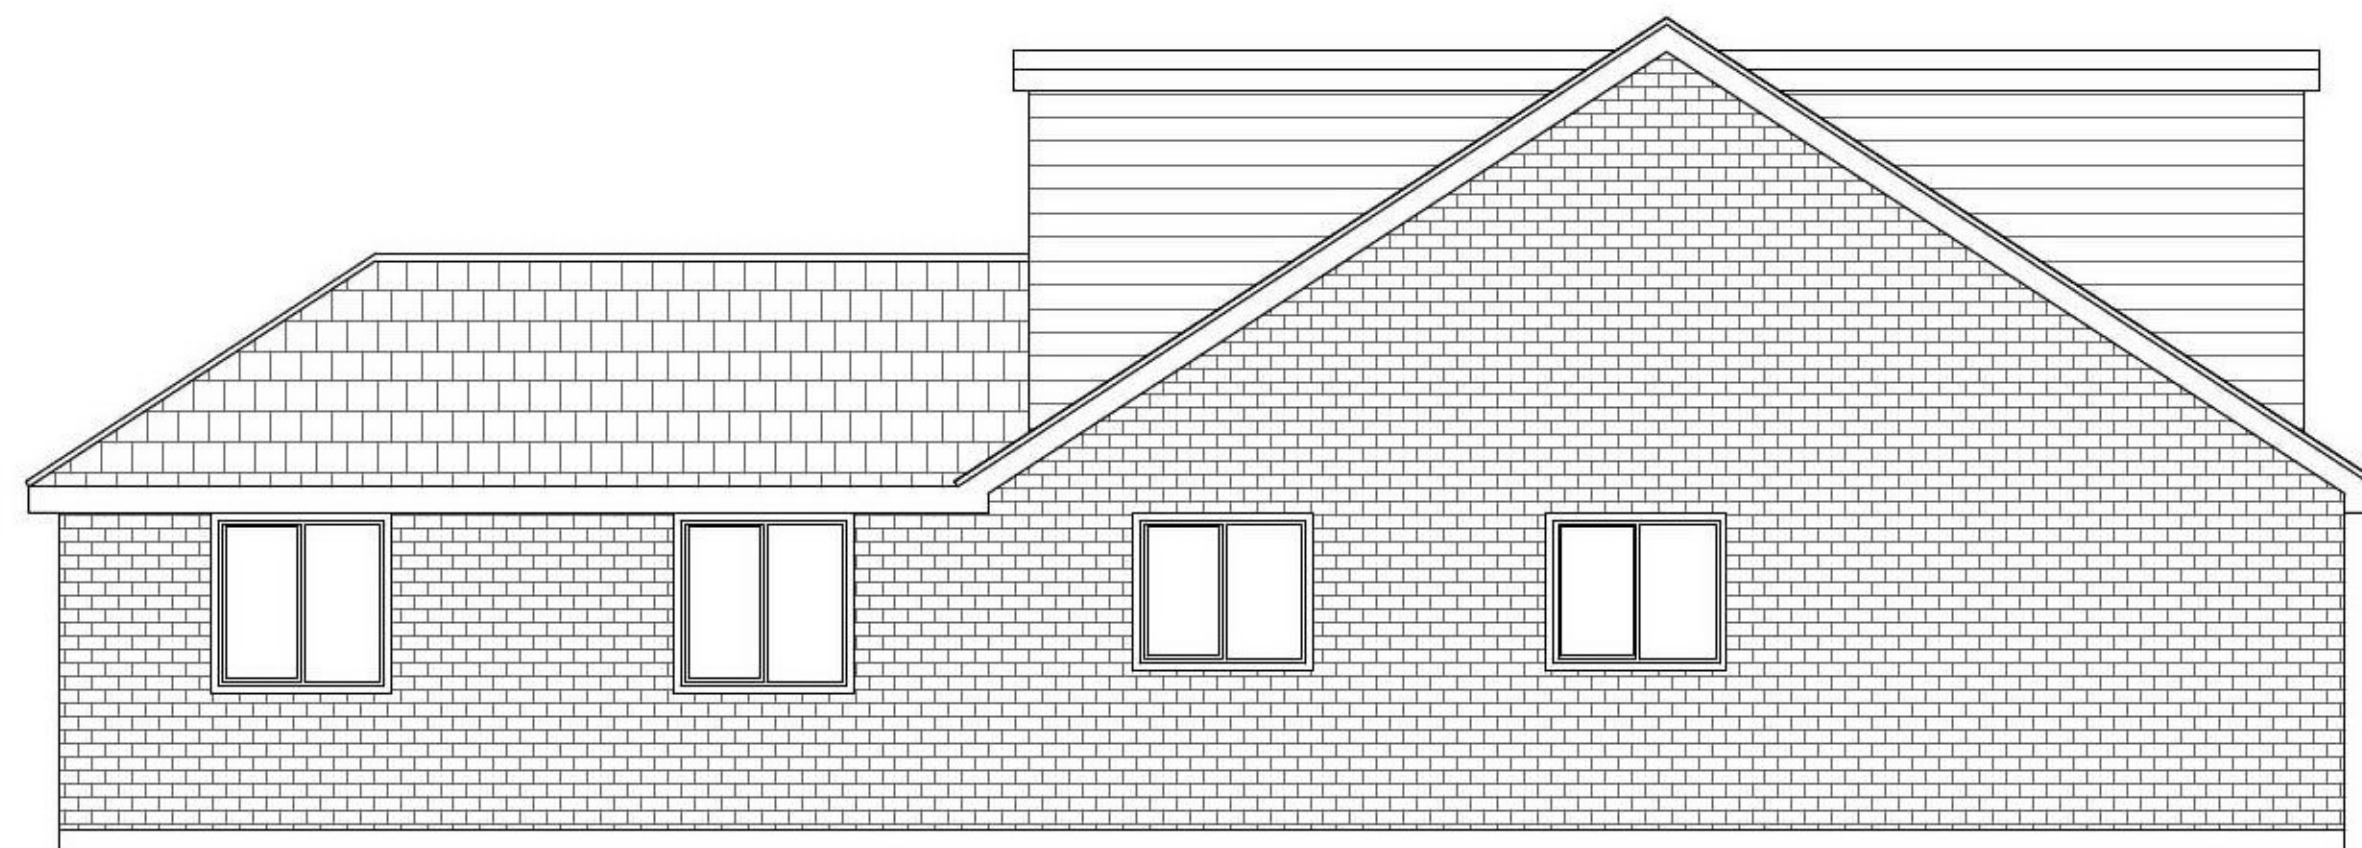


Proposed side elevation

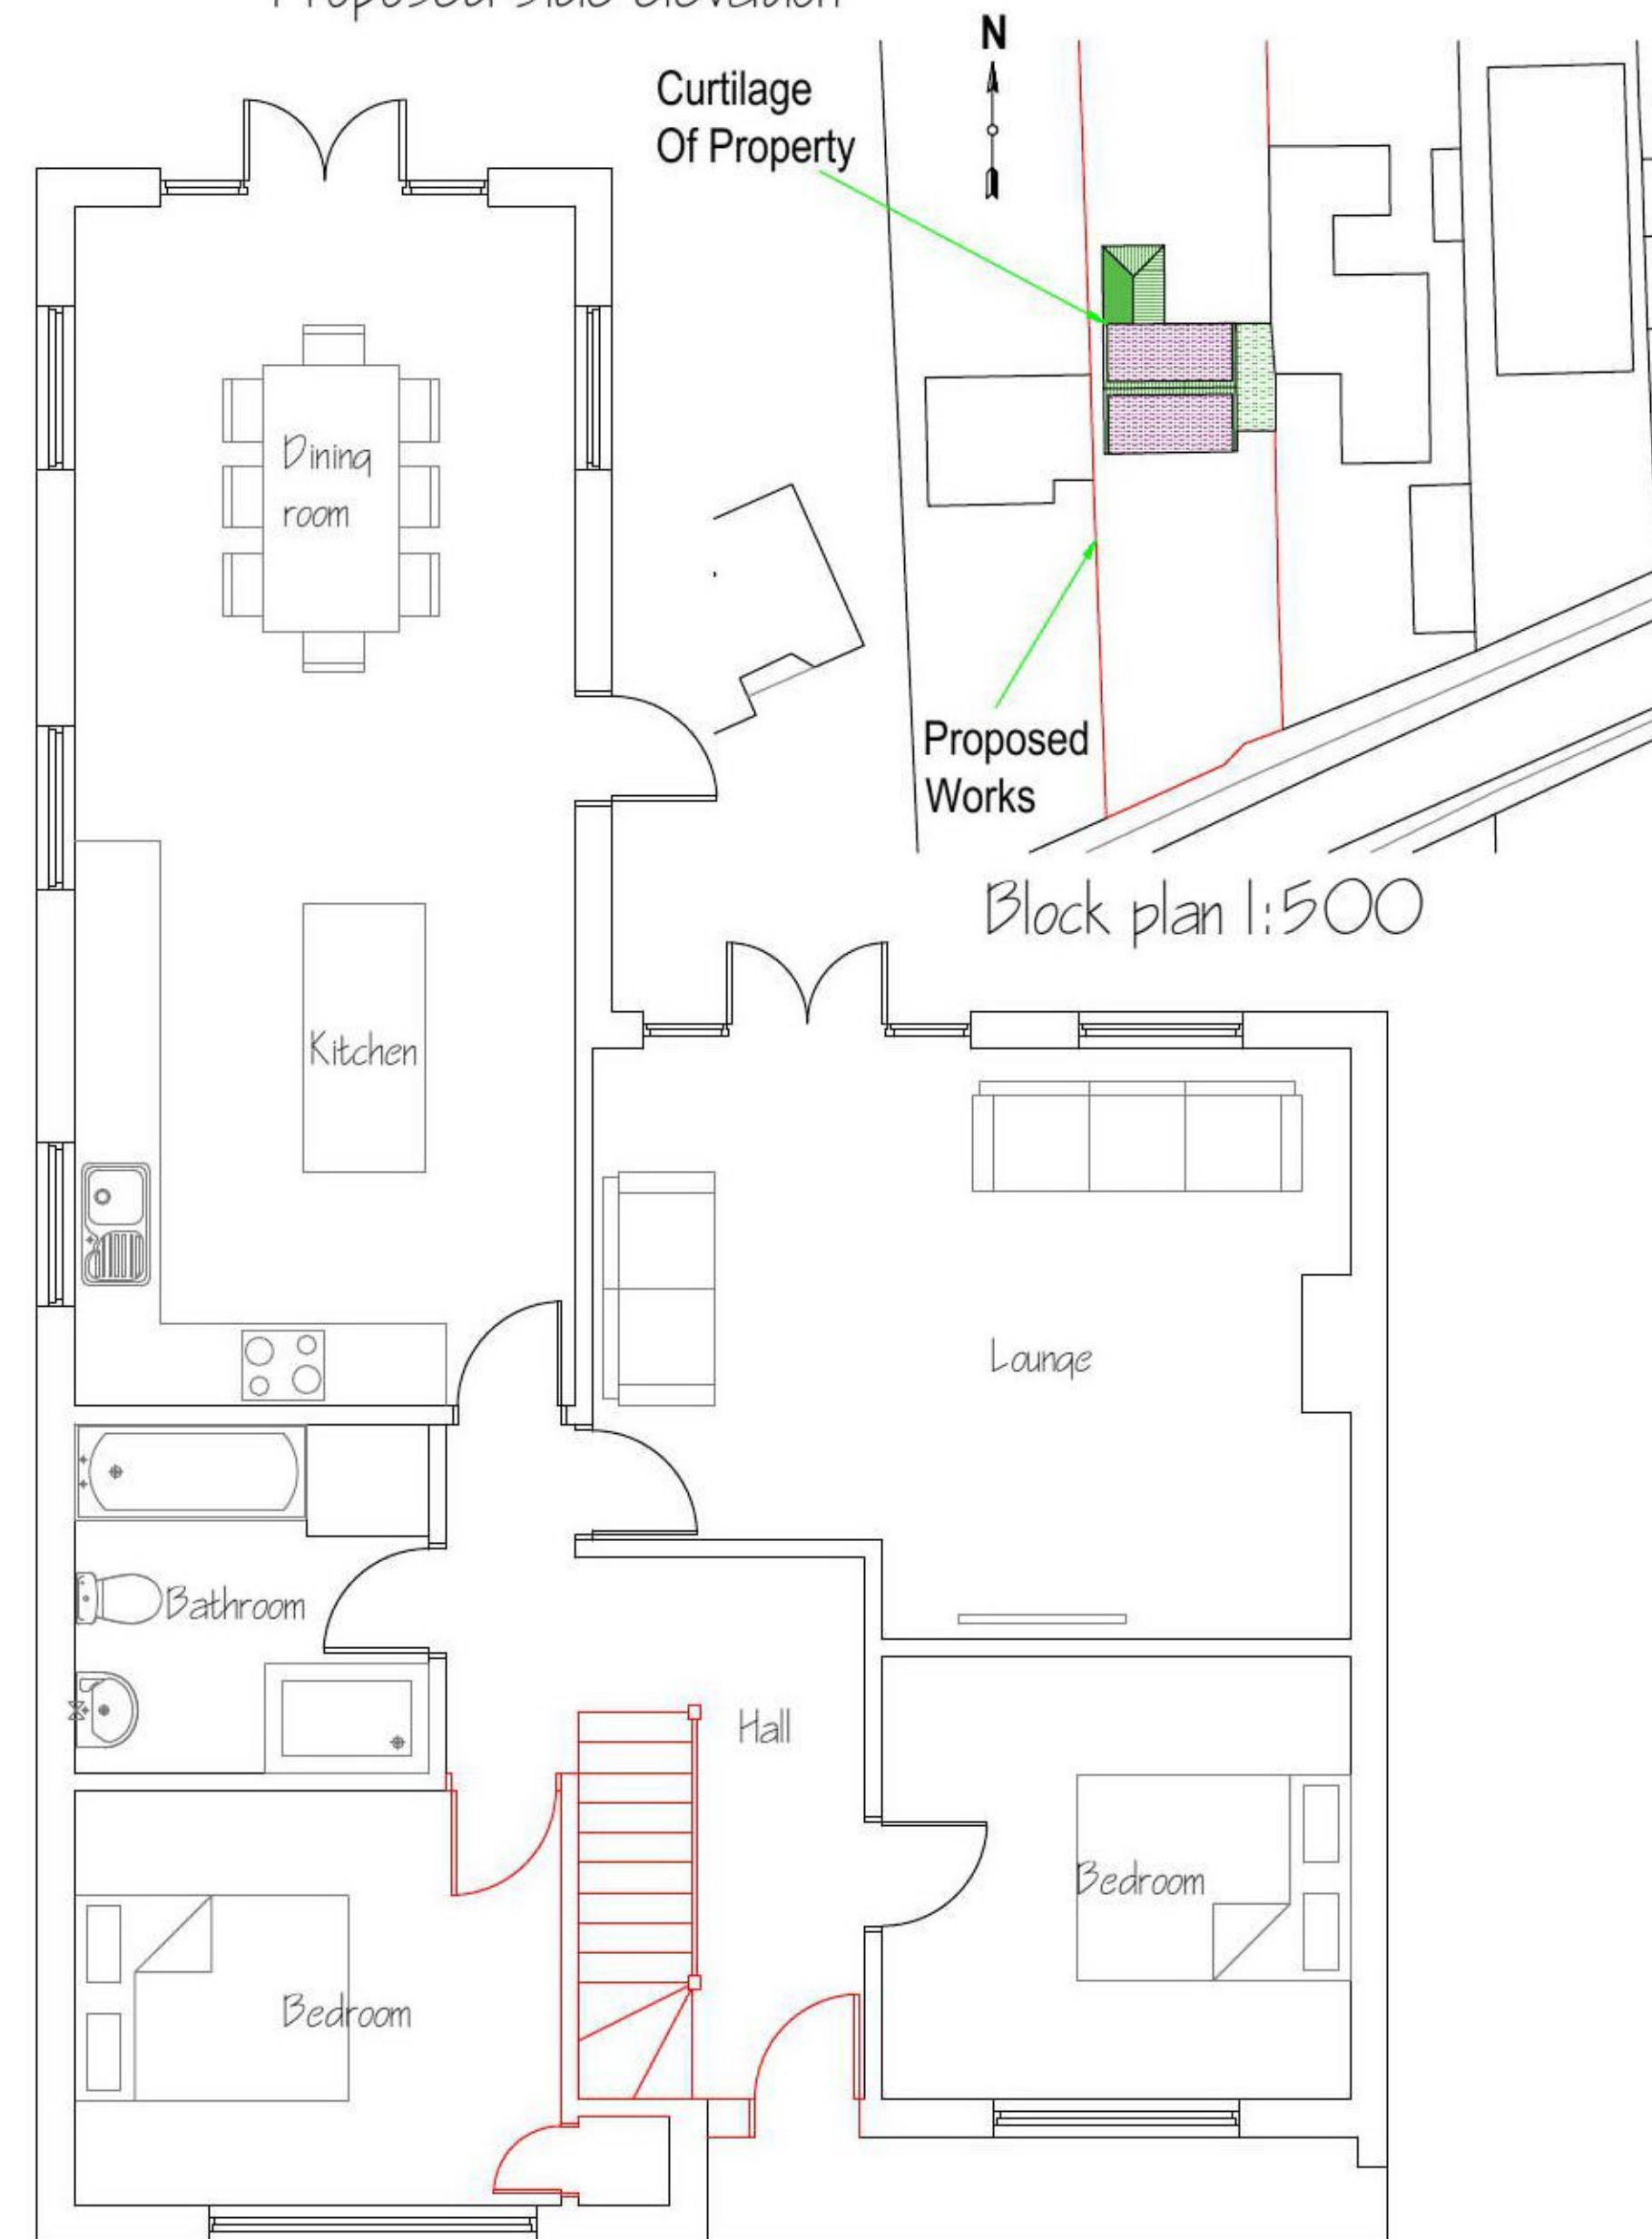

Proposed ground floor layout

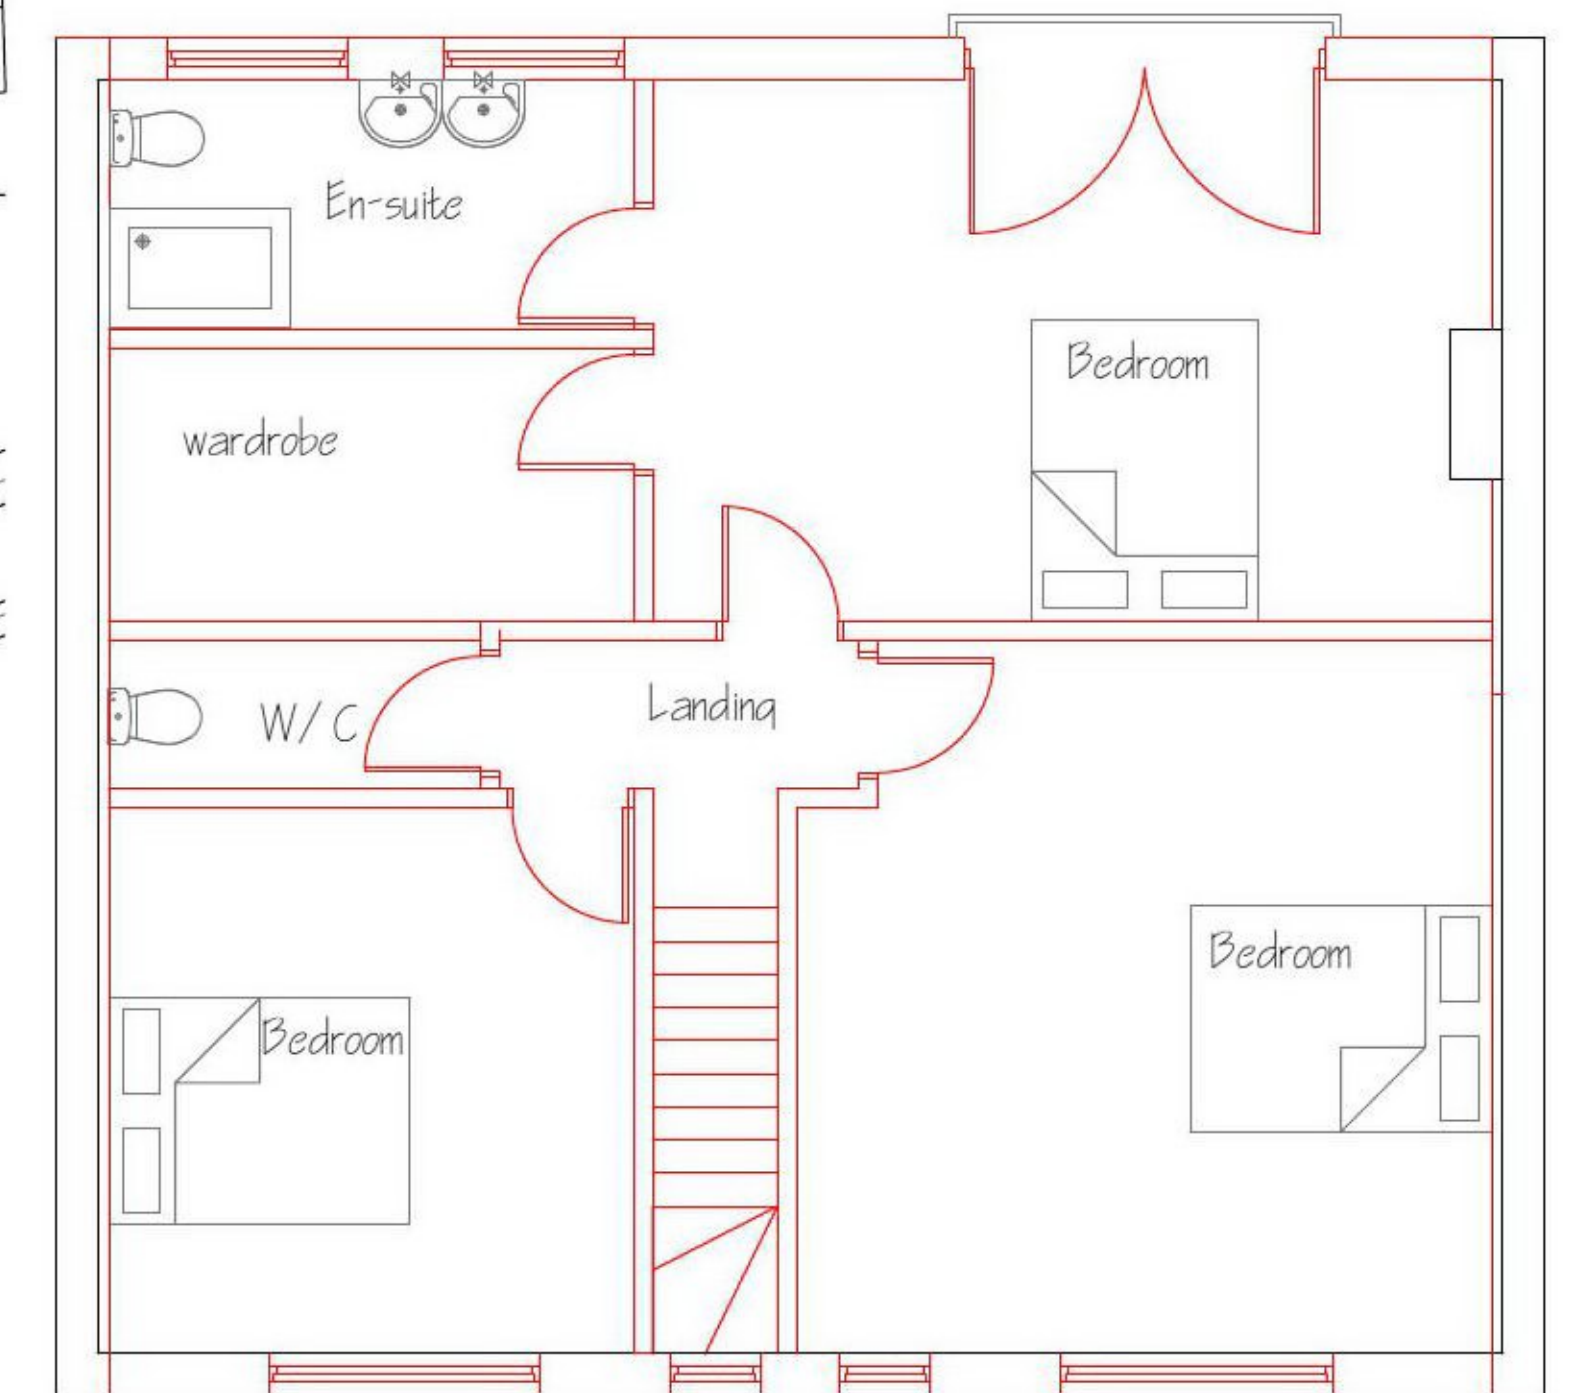

Proposed first floor layout

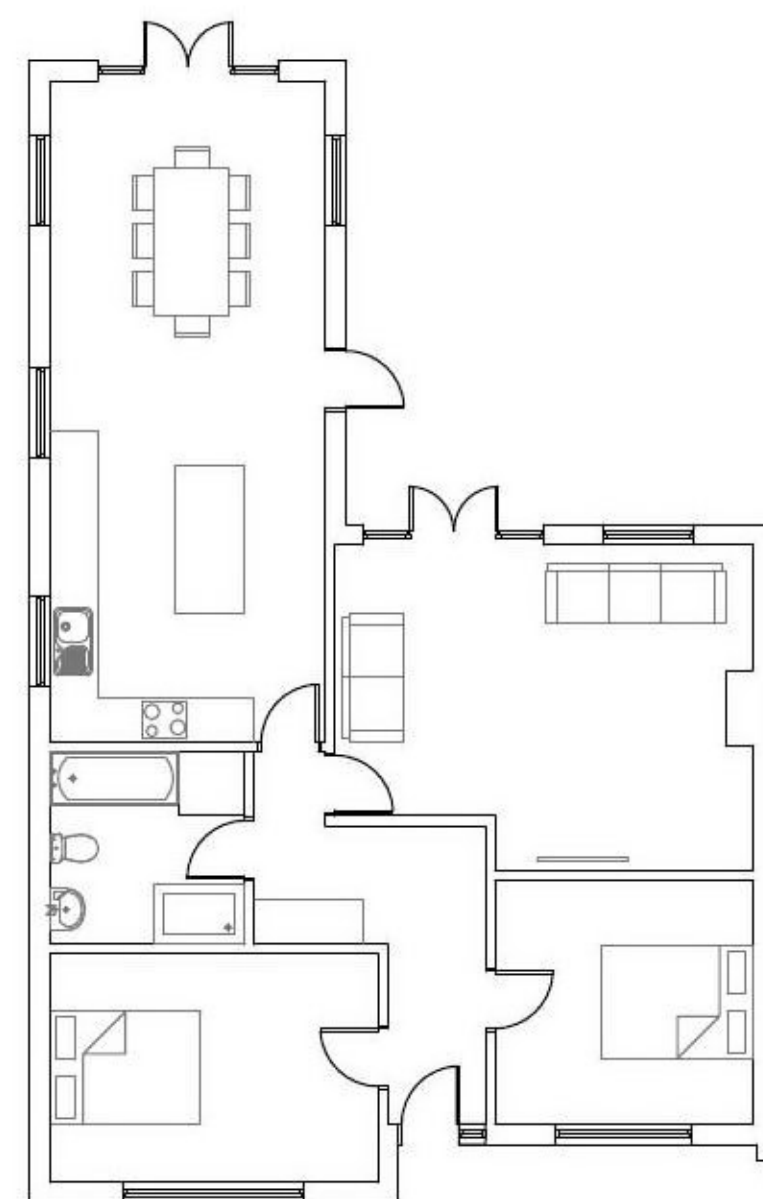

Existing layout

Curtilage Of Property

Proposed Works

Block plan 1:500

REV	228 Point Clear Road St Osyth Clacton On Sea Essex CO16 8JJ	Existing and proposed layouts and elevations.
<small>COPYRIGHT: This drawing is copyright and must not be reproduced without written consent. All Measurements to be checked on-site. Do not scale from this drawing.</small>	Wright Ruffell Cameron Architectural Design Service	Paper Size A1 SCALE 1:50,1:100,1:500 DATE 16/06/2021 PROJECT NO. 2038 DWG. NO. P01
Beaver House Plough Road Centre Great Bentley Essex CO7 8LG		DRAWN BY Tony wright CHECKED BY Roger Wright BS(10ns)