


Existing Elevations 1:100

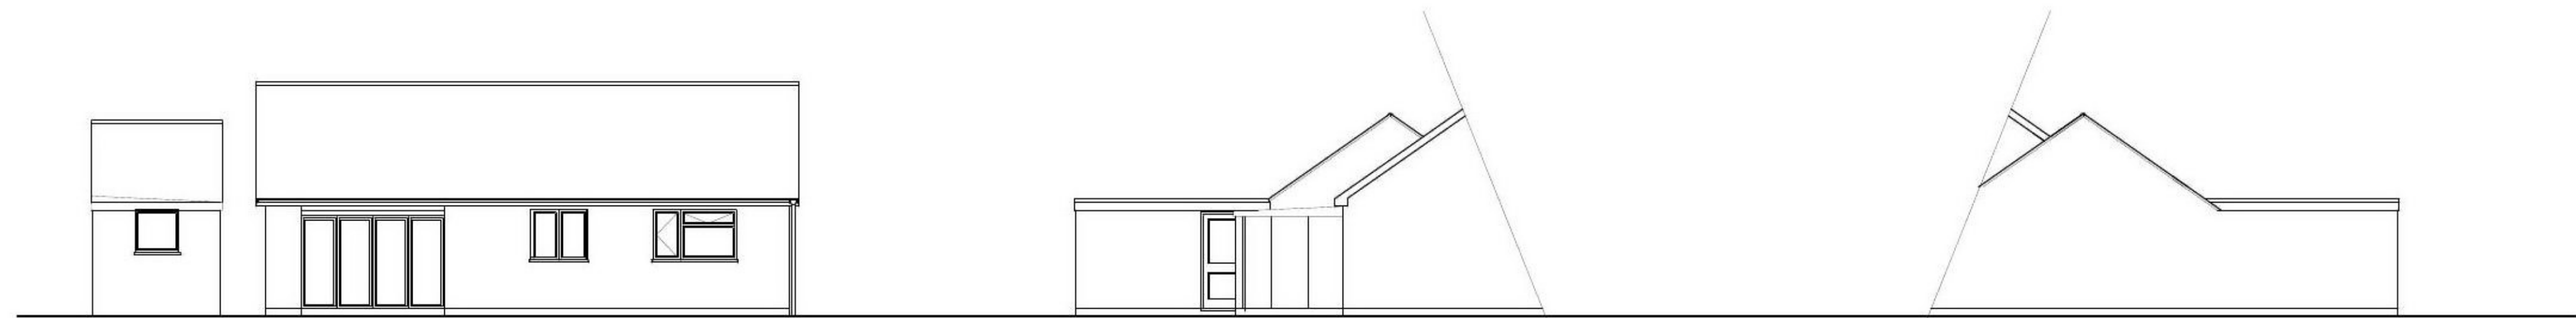


Rear Elevation

Side Elevation

Side Elevation

Proposed Elevations 1:100

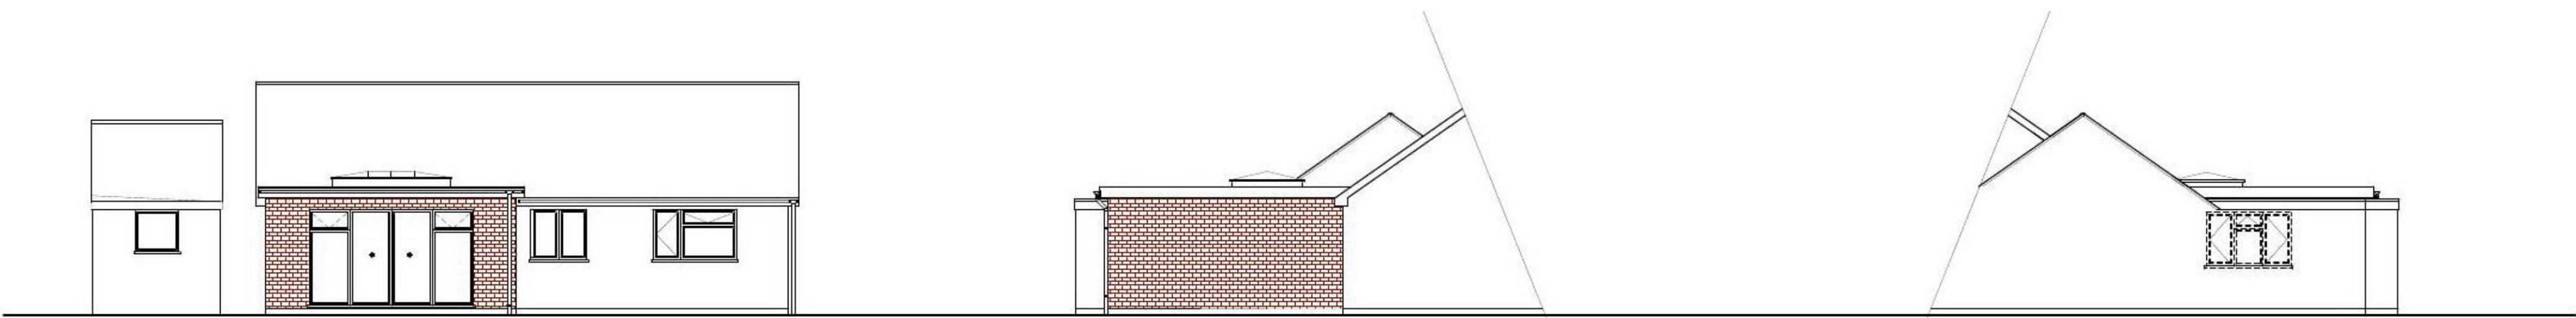


Rear Elevation

Side Elevation

Side Elevation

The Site

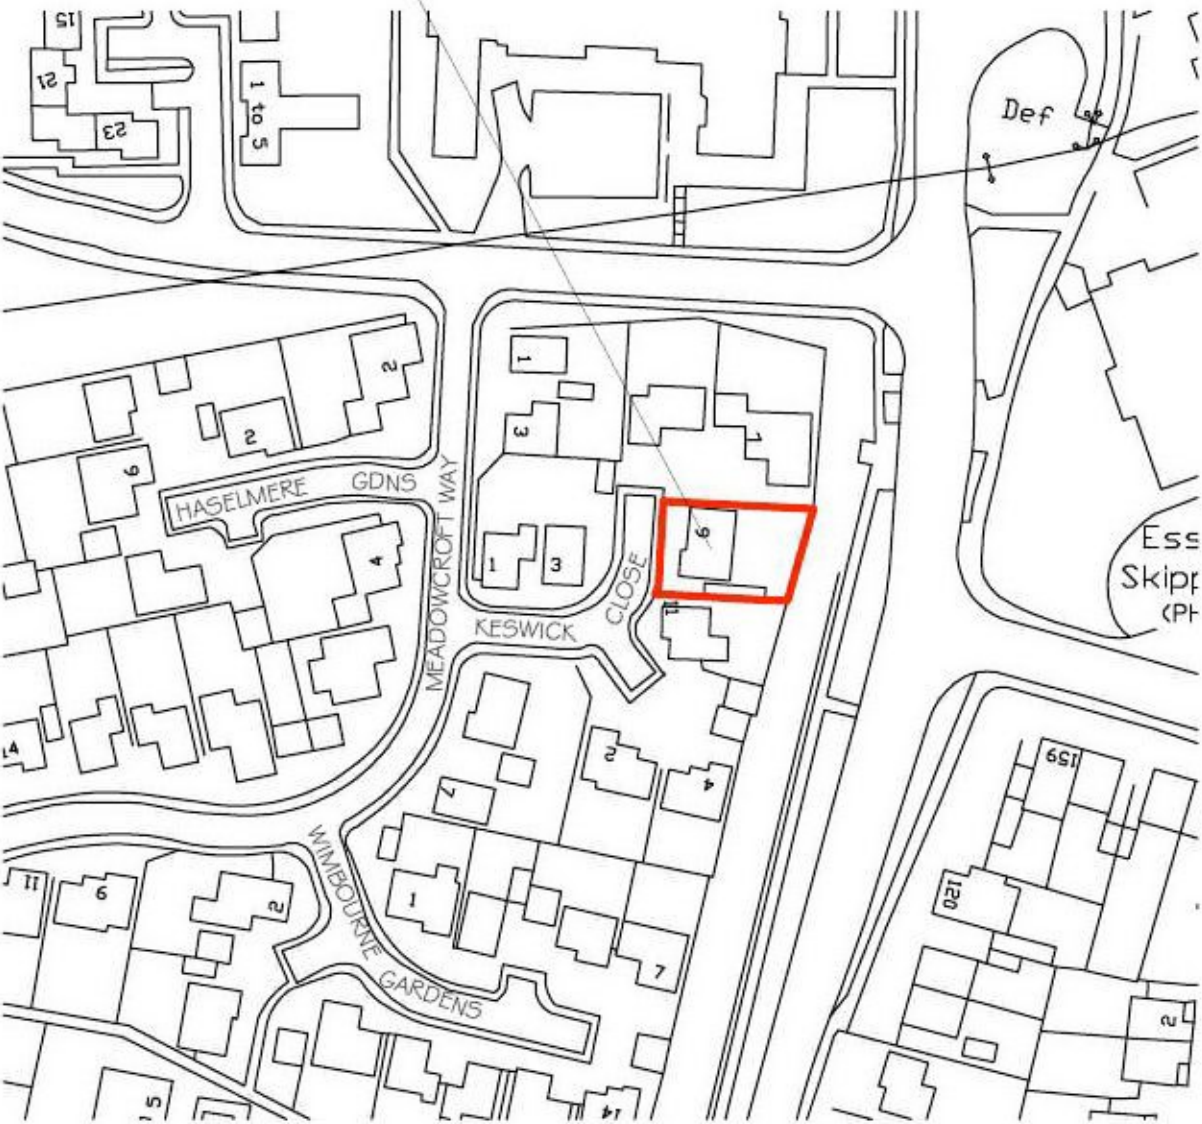

Site Location Plan 1:1250

Proposed Extension



Block Plan 1:500

Rev A : Top fanlights added to Patio doors June 21

- NOTES:-
1. The Contractor must ensure that the works are carried out in accordance with the stamped Building Control Approved drawings- if in doubt ask
 2. Contractor is responsible for checking all dimensions before making decisions reliant upon them
 3. Any discrepancies to be reported to Architect before work commences and materials ordered.
 4. Any works carried out before Building Regulations Plan certificate Approval is obtained are carried out at your own risk.
 5. Drawings to be read in conjunction with approved structural calculations.
 6. Drawings to be read in conjunction with approved planning drawings and no work is to commence on site until all planning conditions are approved.
 7. If in doubt ask.

CFL Planning & Building Design Ltd
Clive Long
46 Marine Parade West
Frinton-on-Sea
Essex
CO15 1NB


Project
Proposed Rear Extension
9 Keswick Close
Frinton-on-Sea
ESSEX

Drawing Title
Planning Drawings

Client
Mr & Mrs Chapman

Scale	Drawing no.	Status	Date	Revision
As Shown	01	Provisional	June 21	A

Existing Ground Floor Plan 1:50

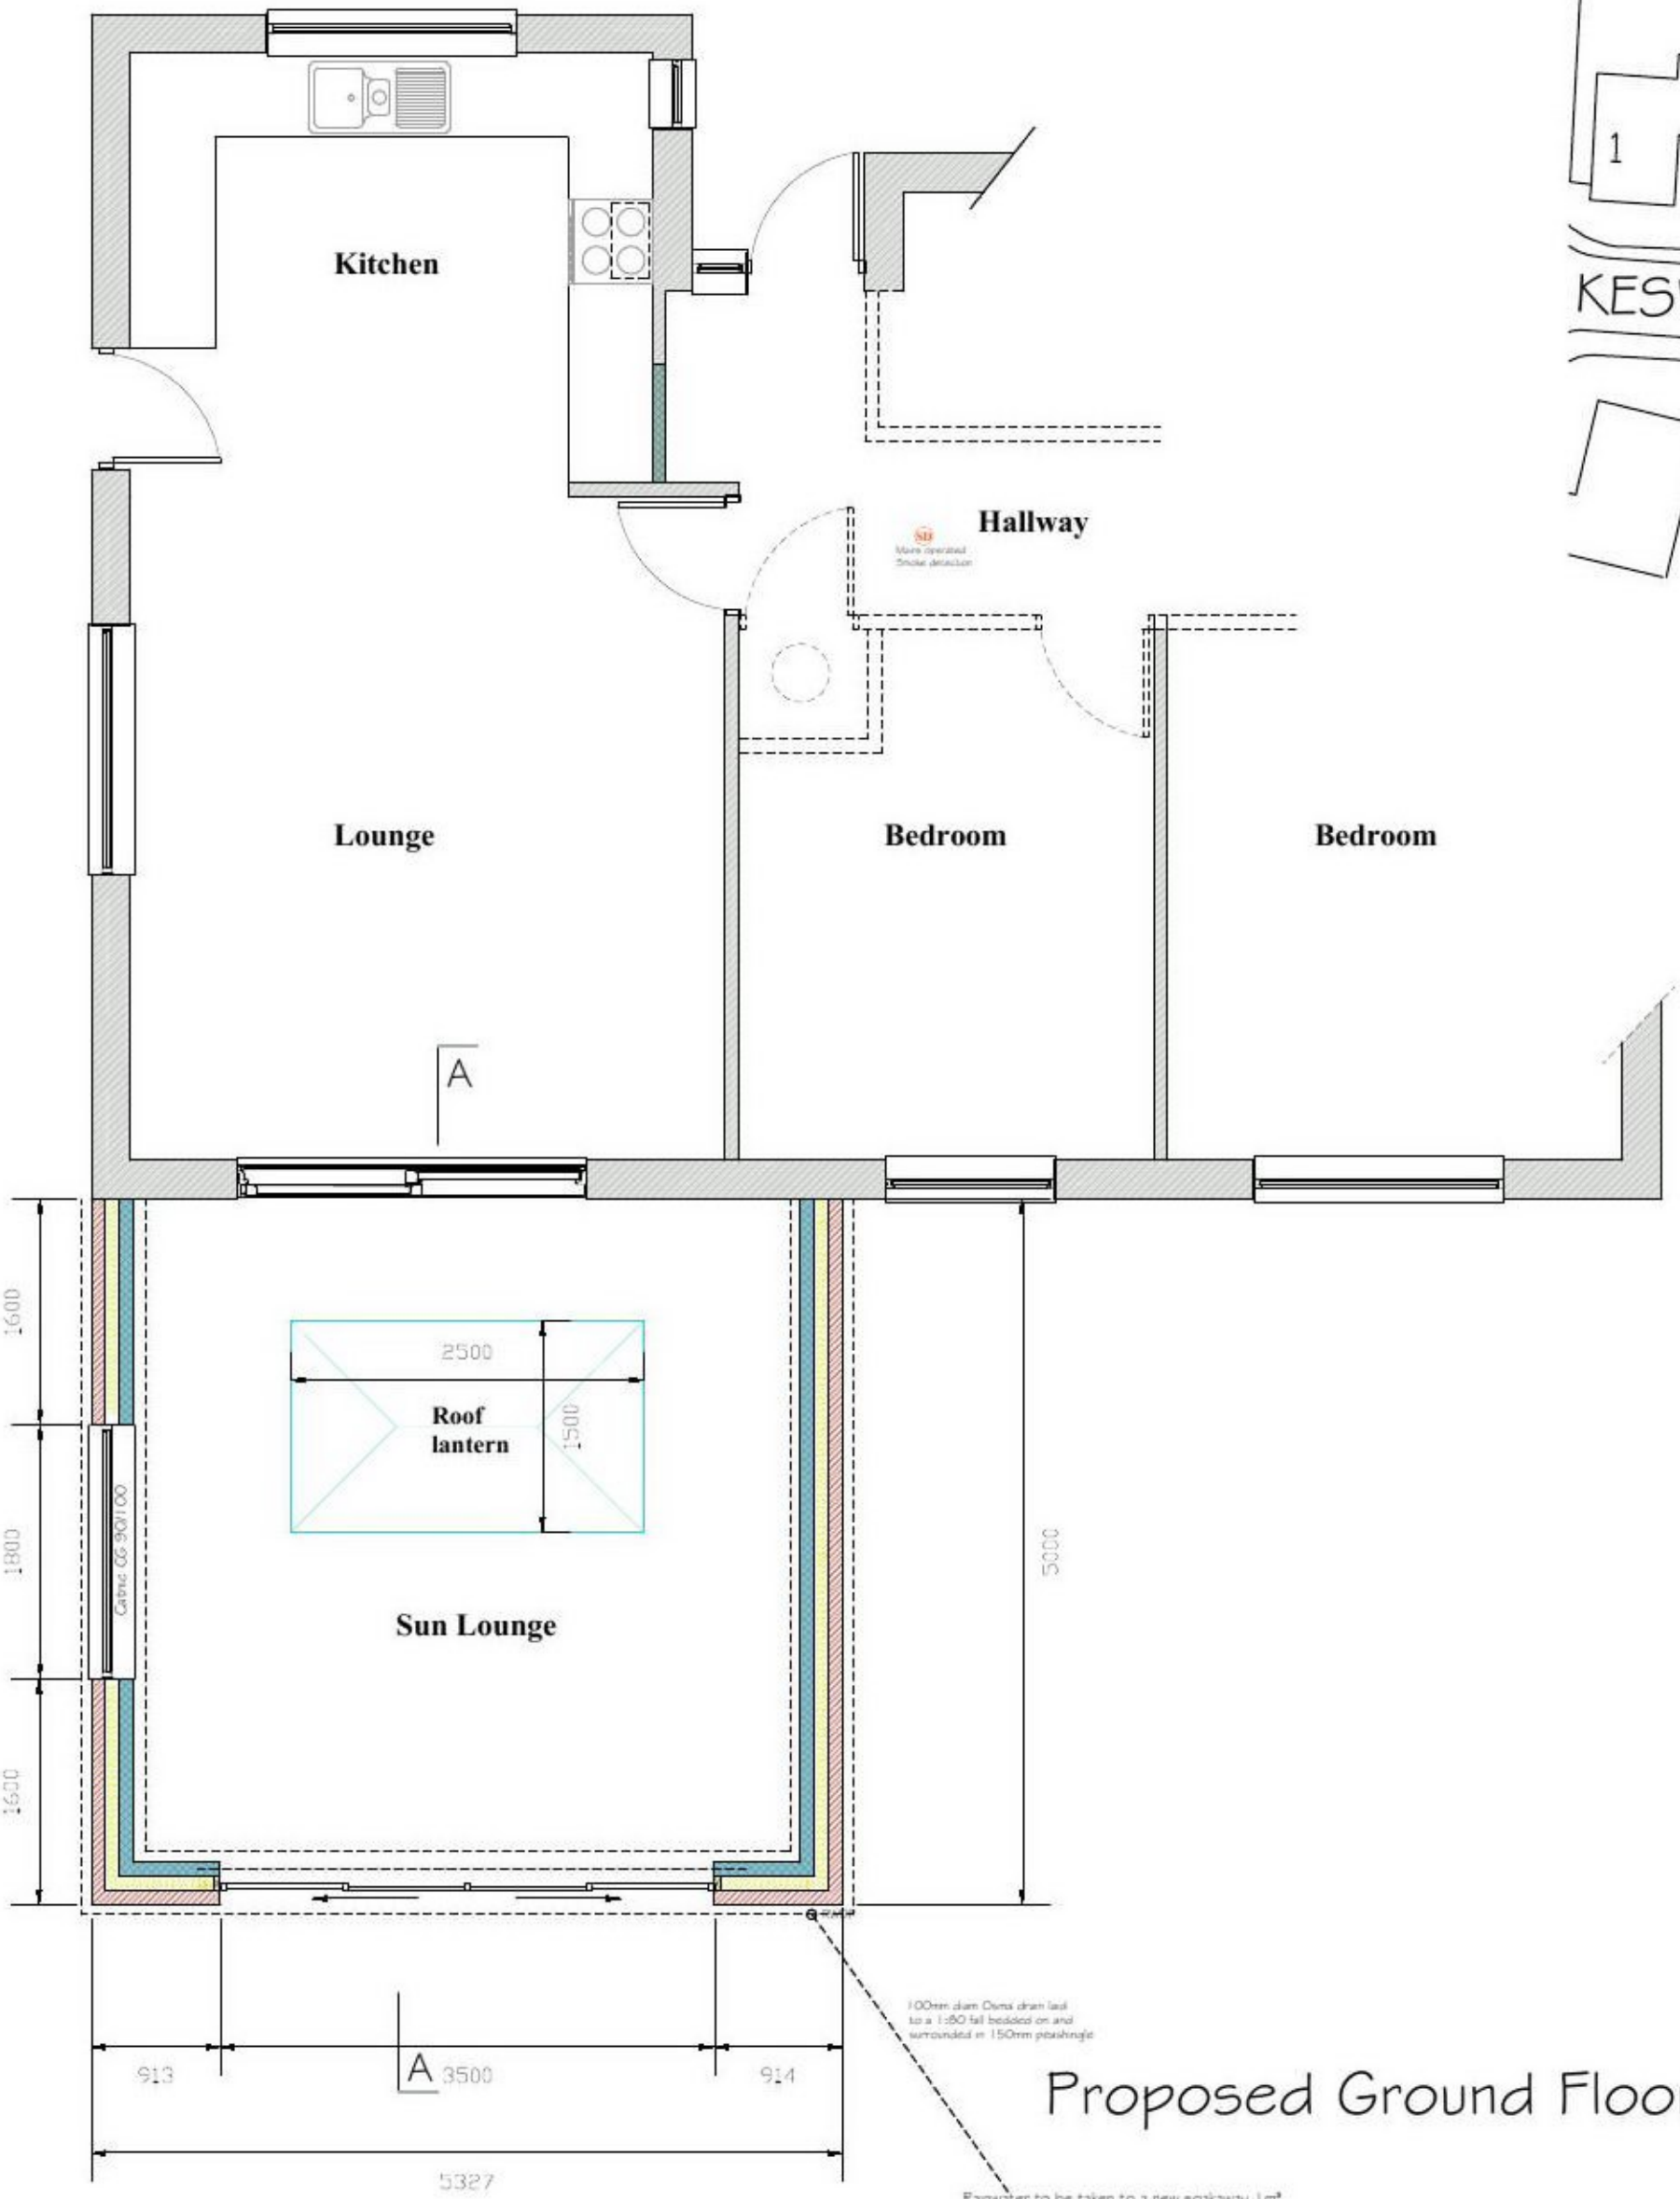

Proposed Ground Floor Plan 1:50