


BELLEGROVE ROAD

FRONT

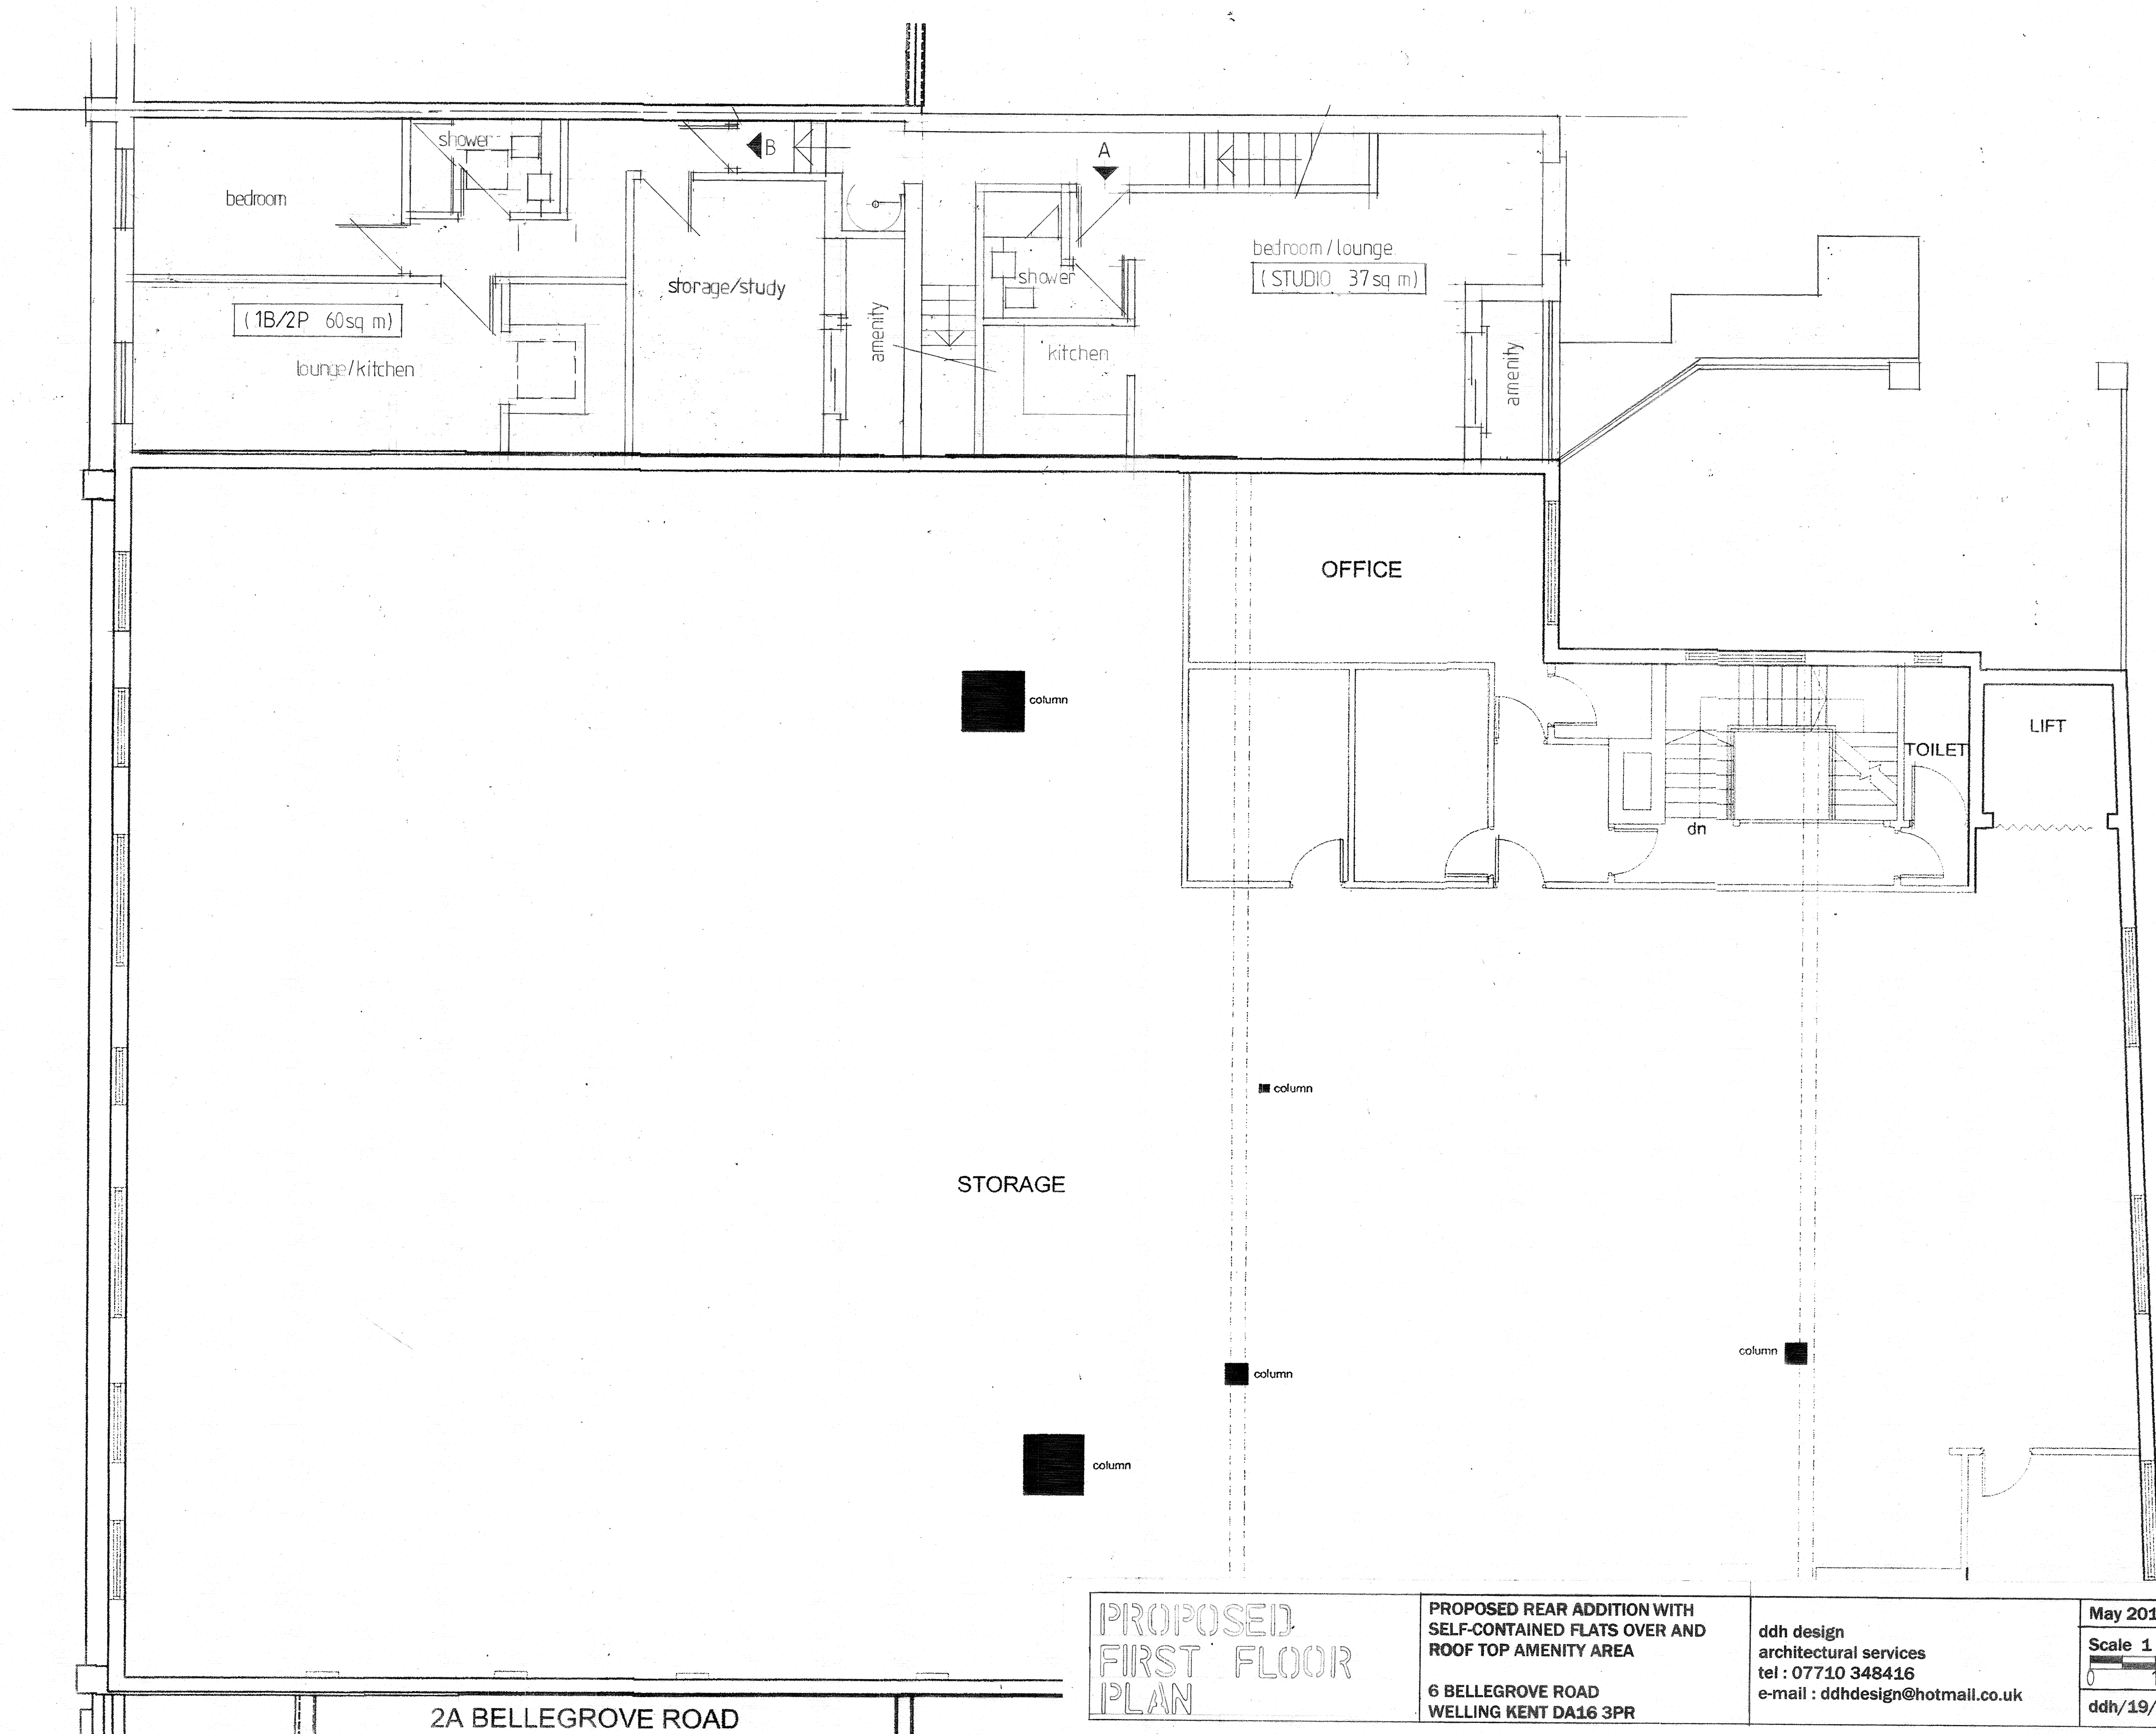

A OCT 2019. EXISTING FIRST FLOOR PLAN. DIMENSIONS REVISED TO 1B/2P.

PROPOSED FIRST FLOOR PLAN	PROPOSED REAR ADDITION WITH SELF-CONTAINED FLATS OVER AND ROOF TOP AMENITY AREA	ddh design architectural services tel : 07710 348416 e-mail : ddhdesign@hotmail.co.uk	May 2019 Scale 1 : 50 @ A1
	6 BELLEGROVE ROAD WELLING KENT DA16 3PR	ddh/19/492/TO/09	Revision A