




0. Existing Site Plan 1:100

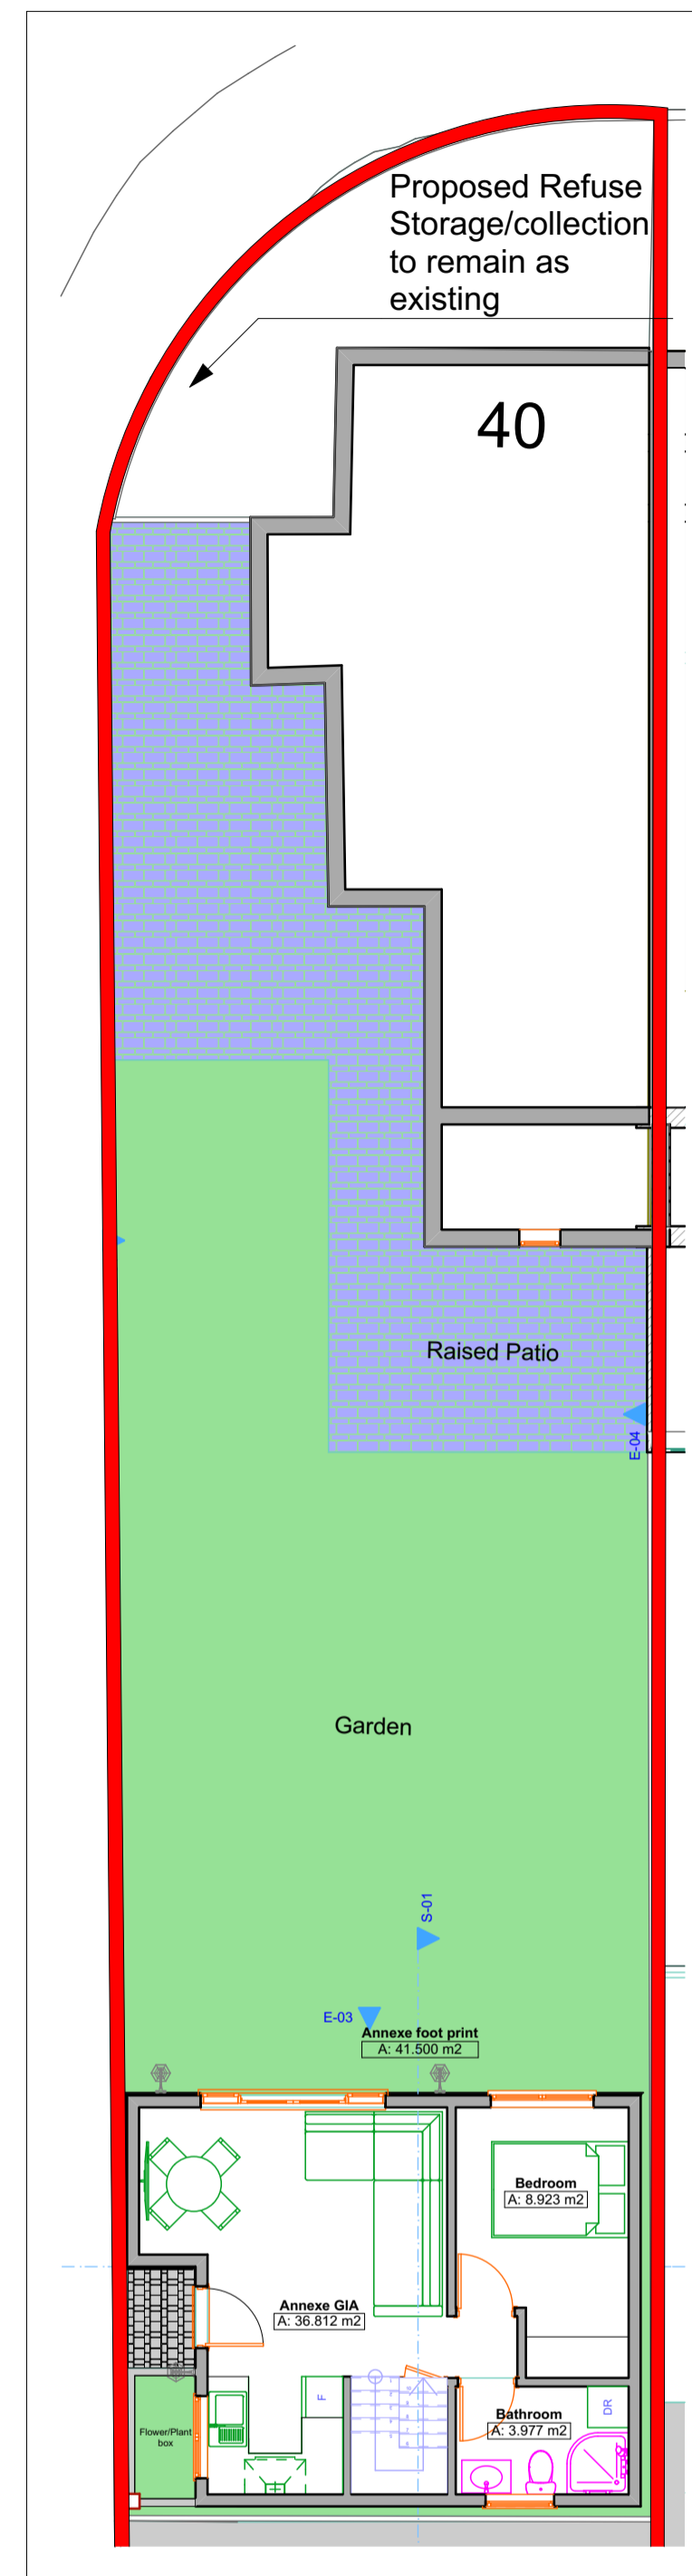


0. Proposed Site Plan 1:100

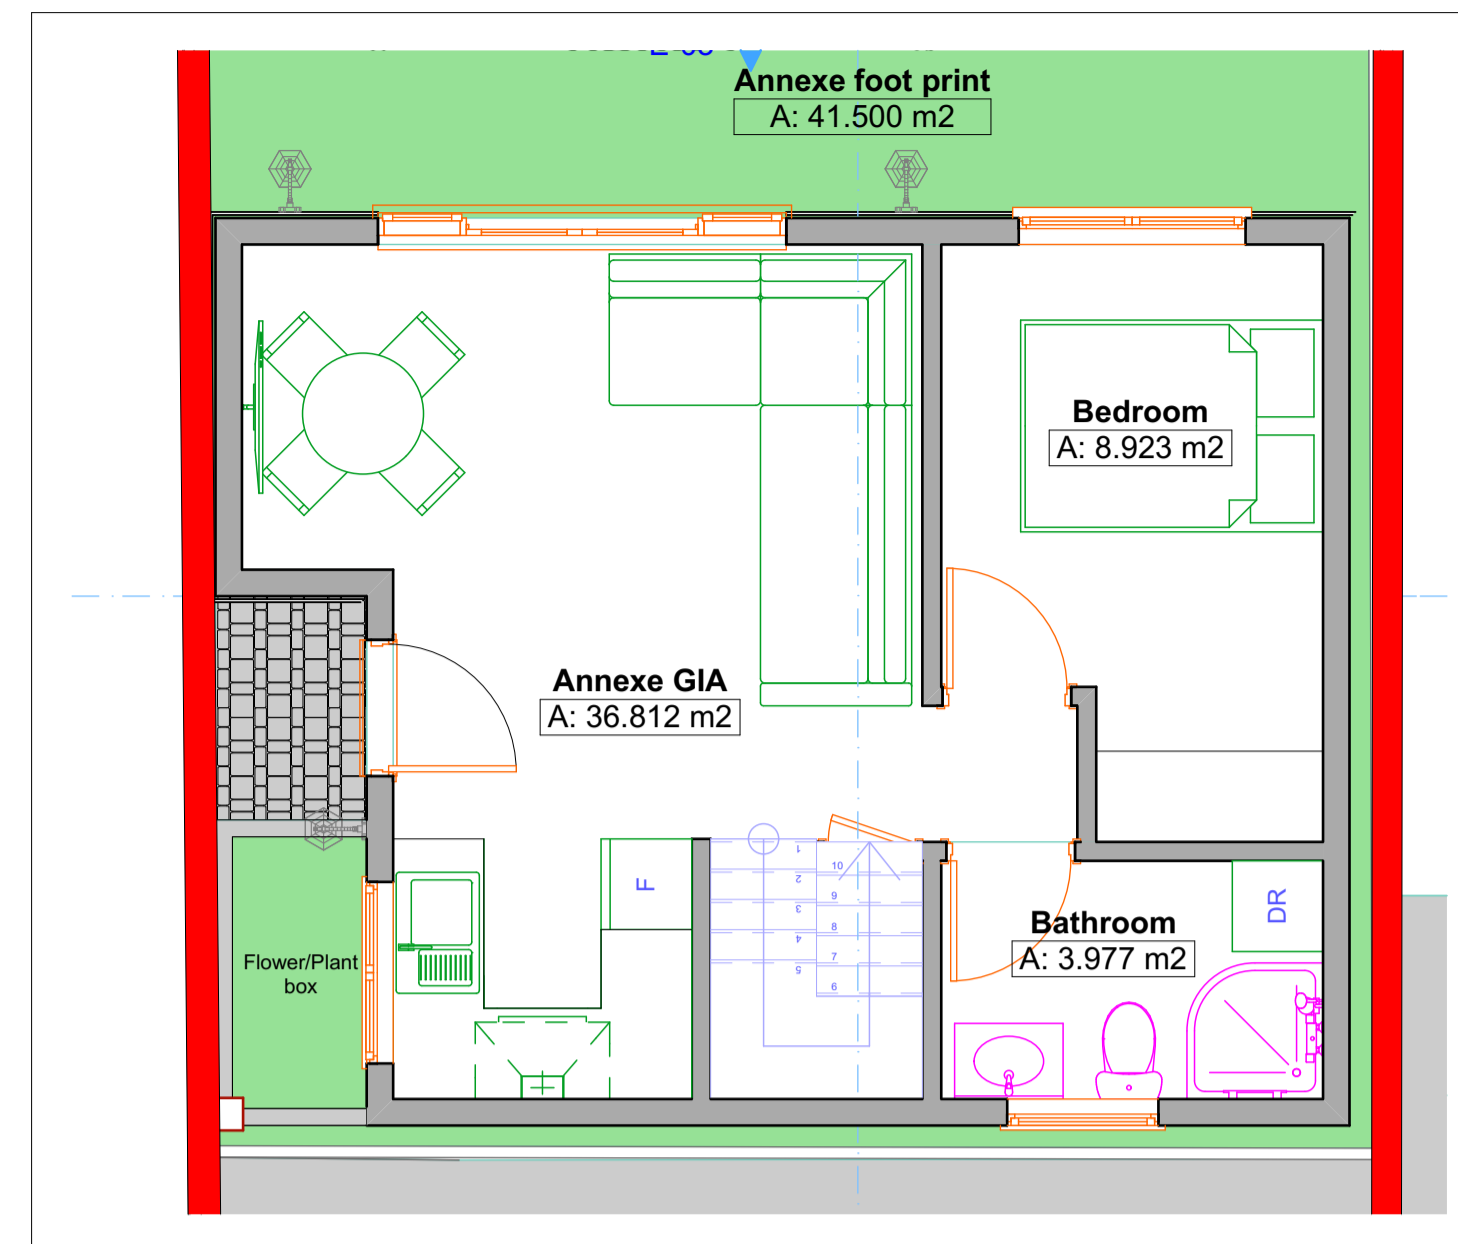



0. Granny Annexe Floor Plan 1:50

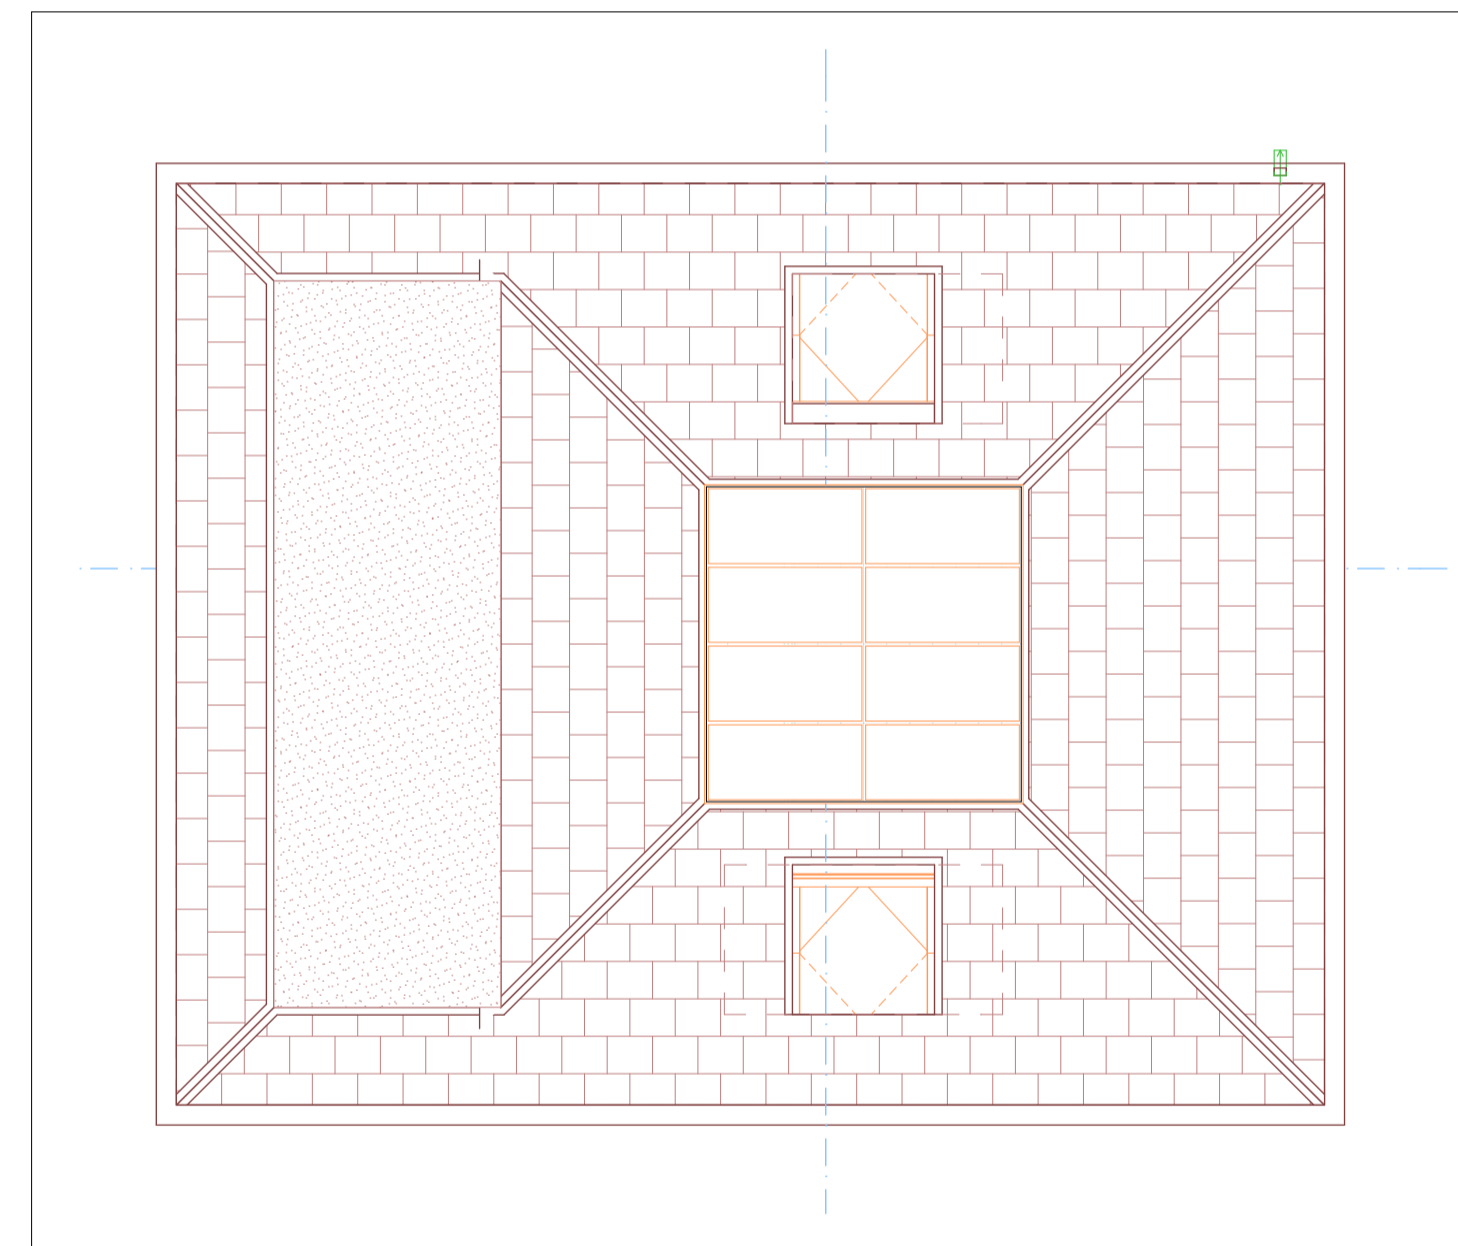


1. Granny Annexe Roof Plan 1:50

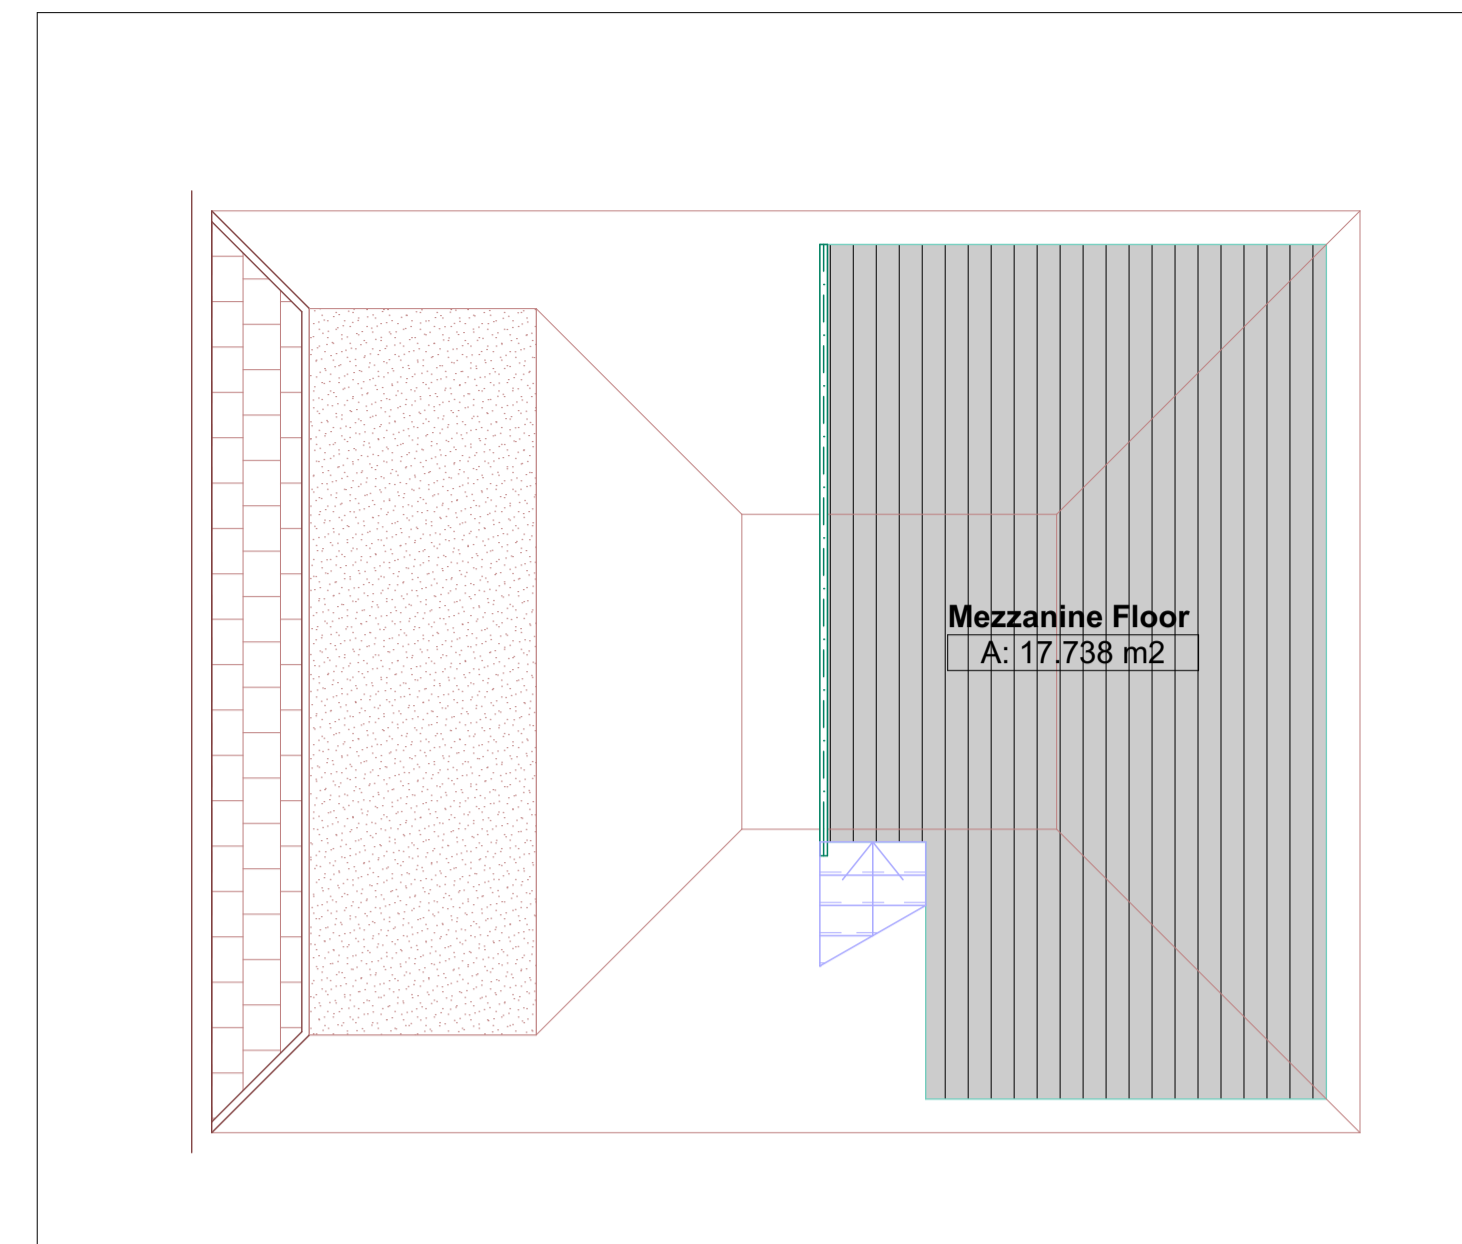


1. Mezzanine Floor Plan 1:50

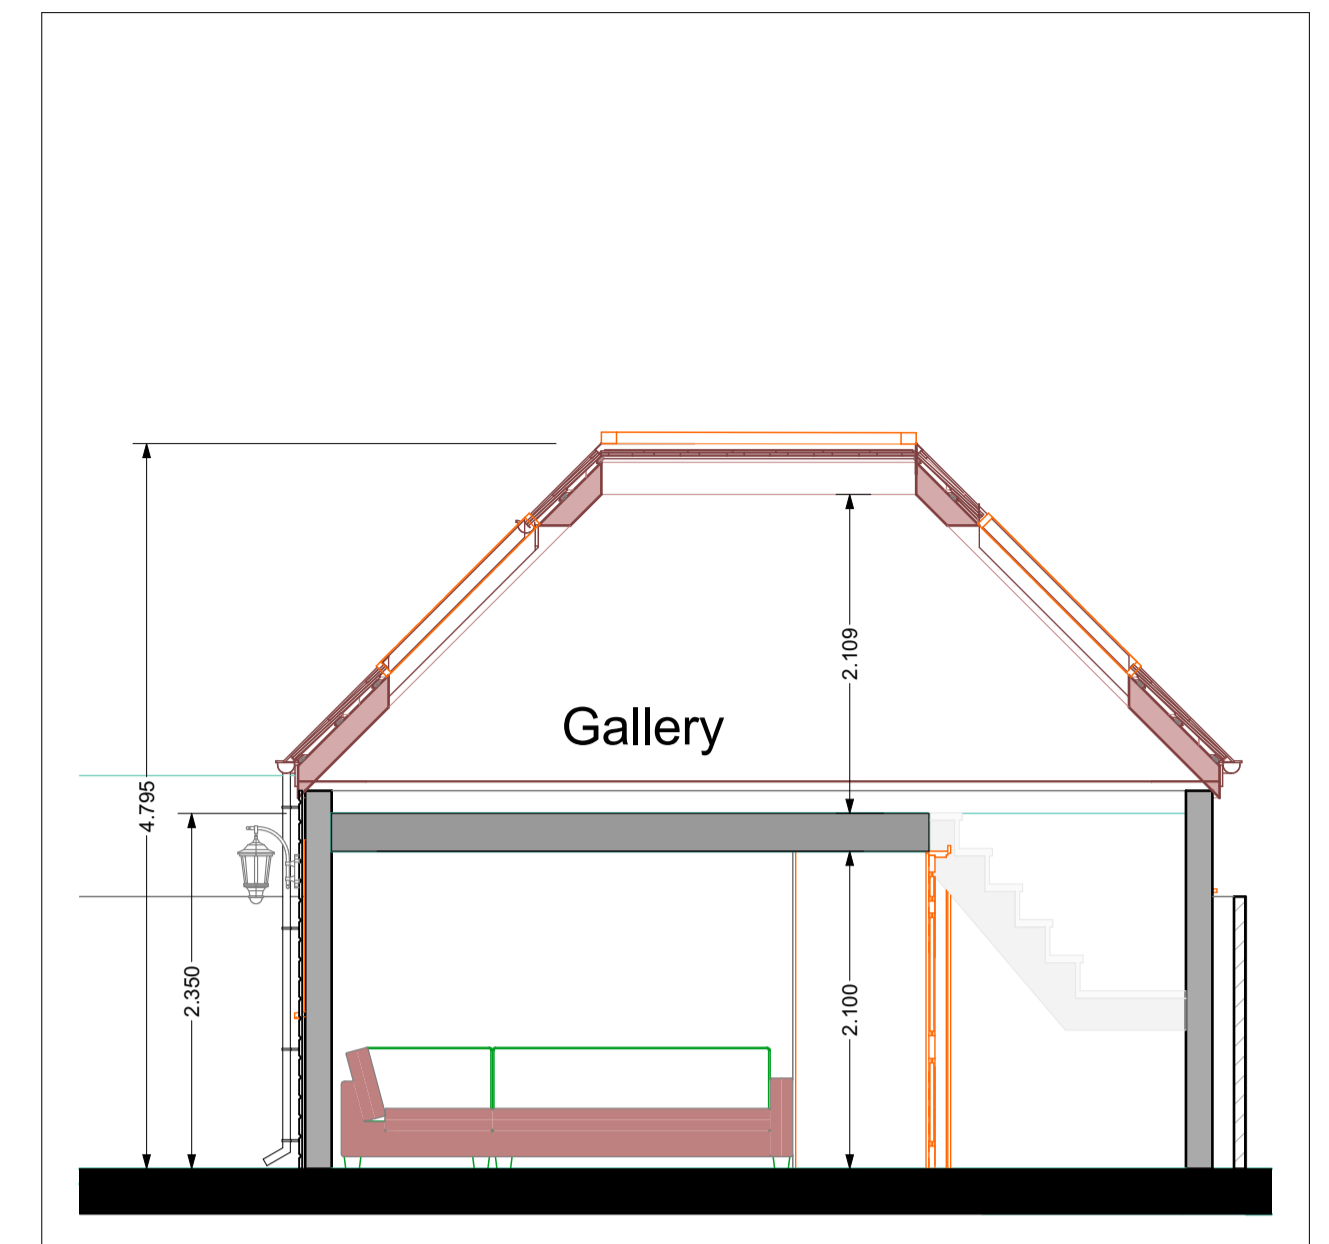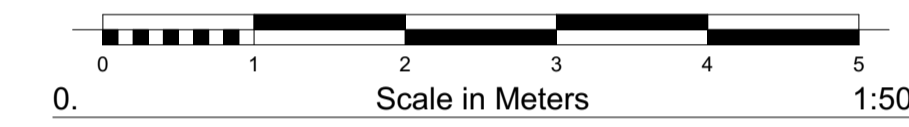


S-01 Building Section 1:50

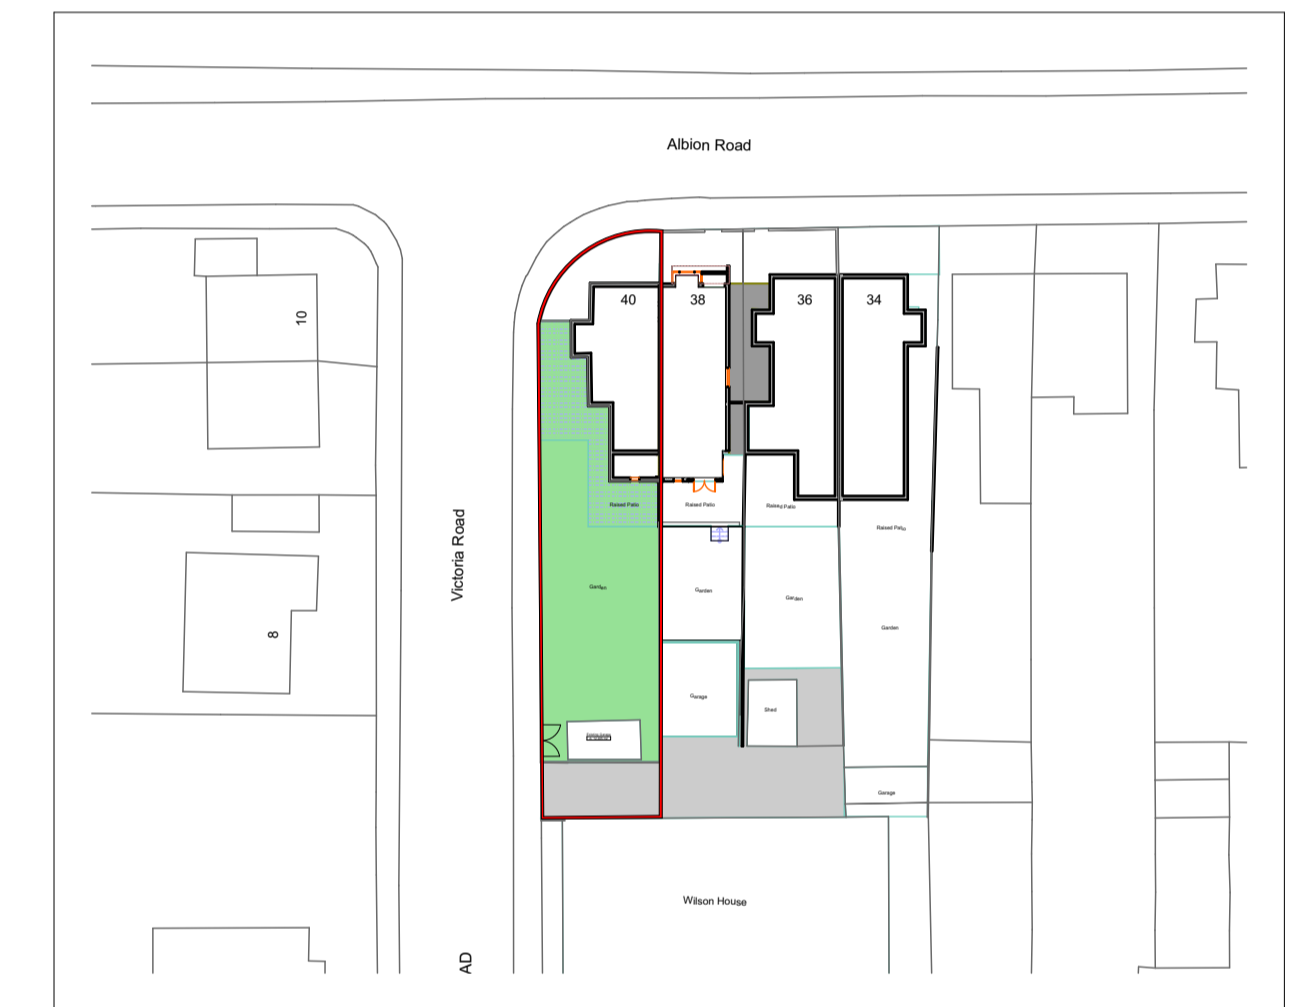


0. Site Layout 1:50

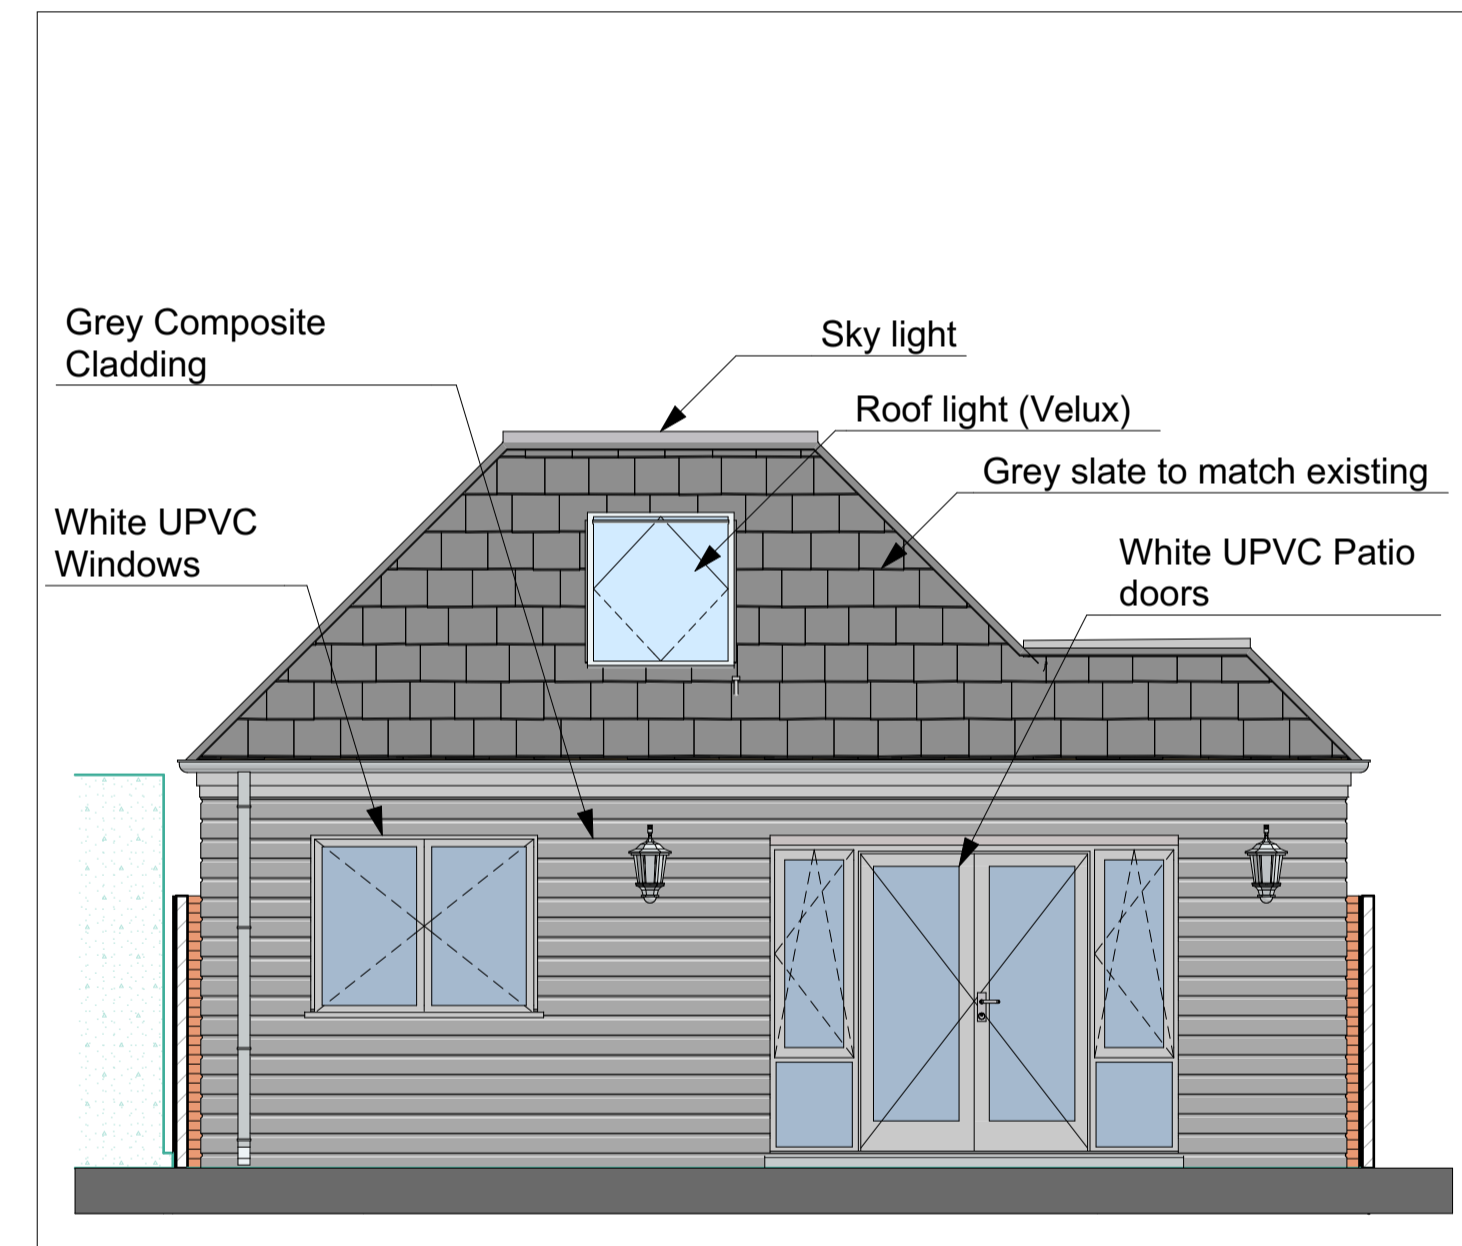


E-03 North Facing Elevation 1:50

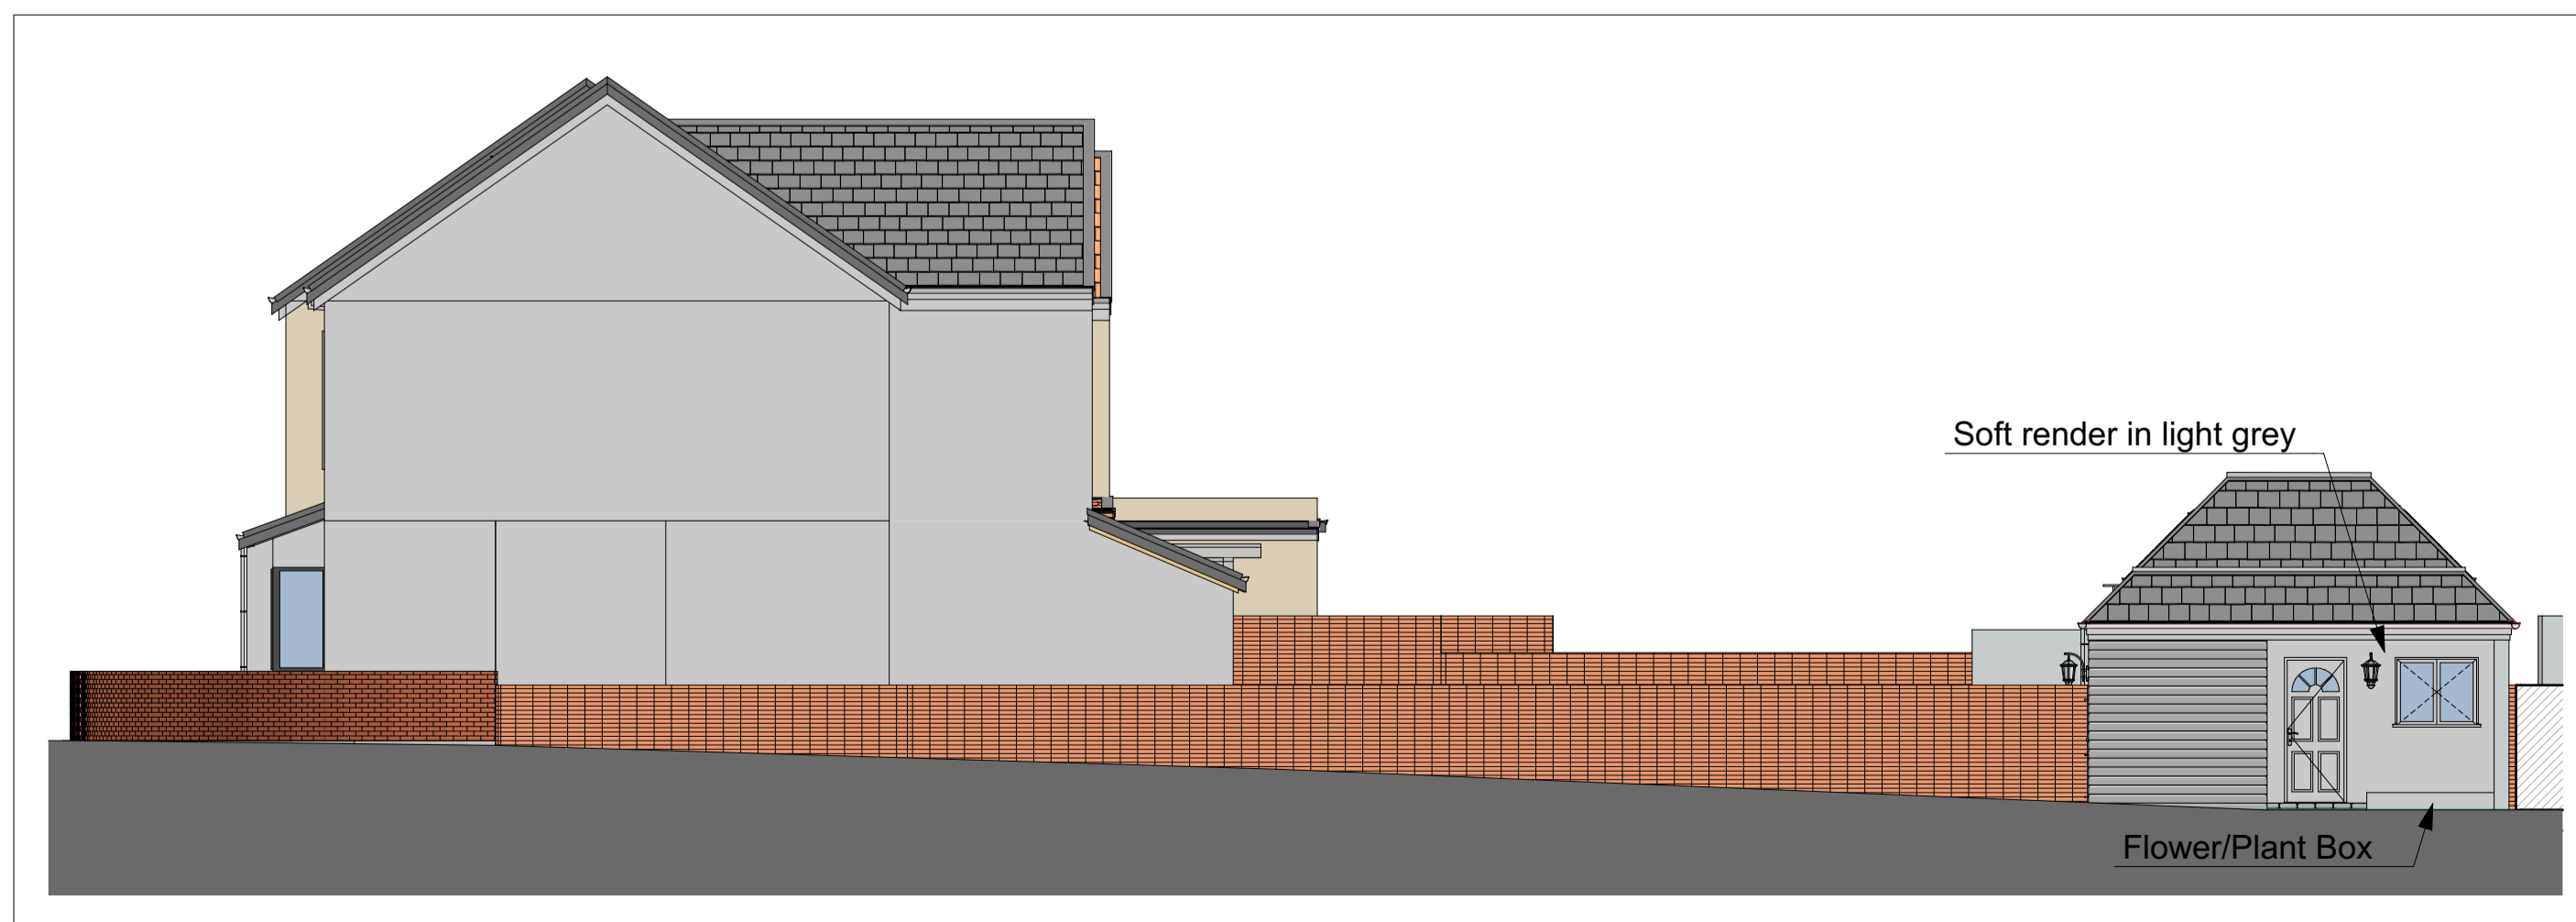

E-01 West facing elevation 1:100

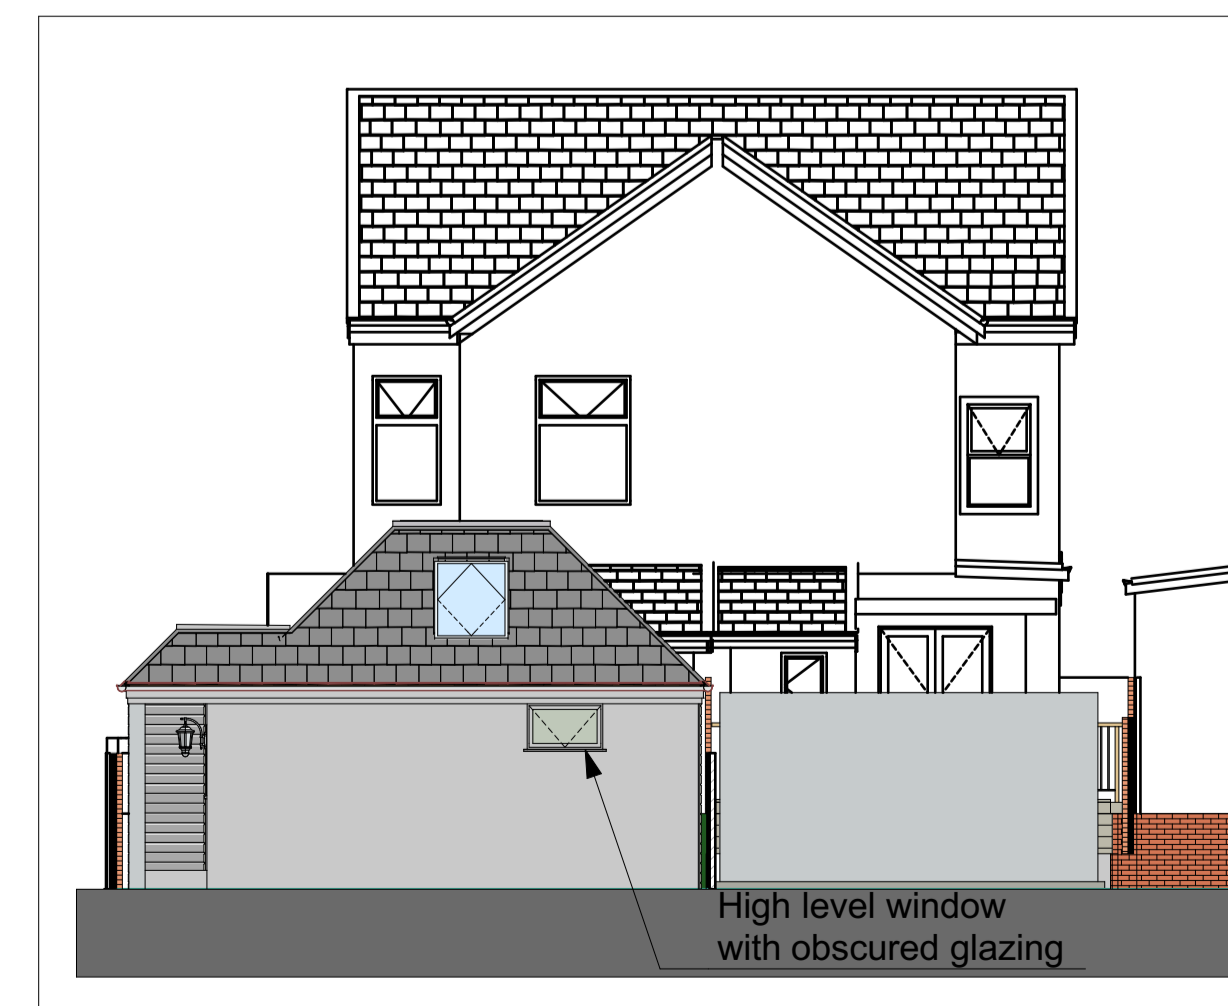


E-02 South Facing Elevation 1:100

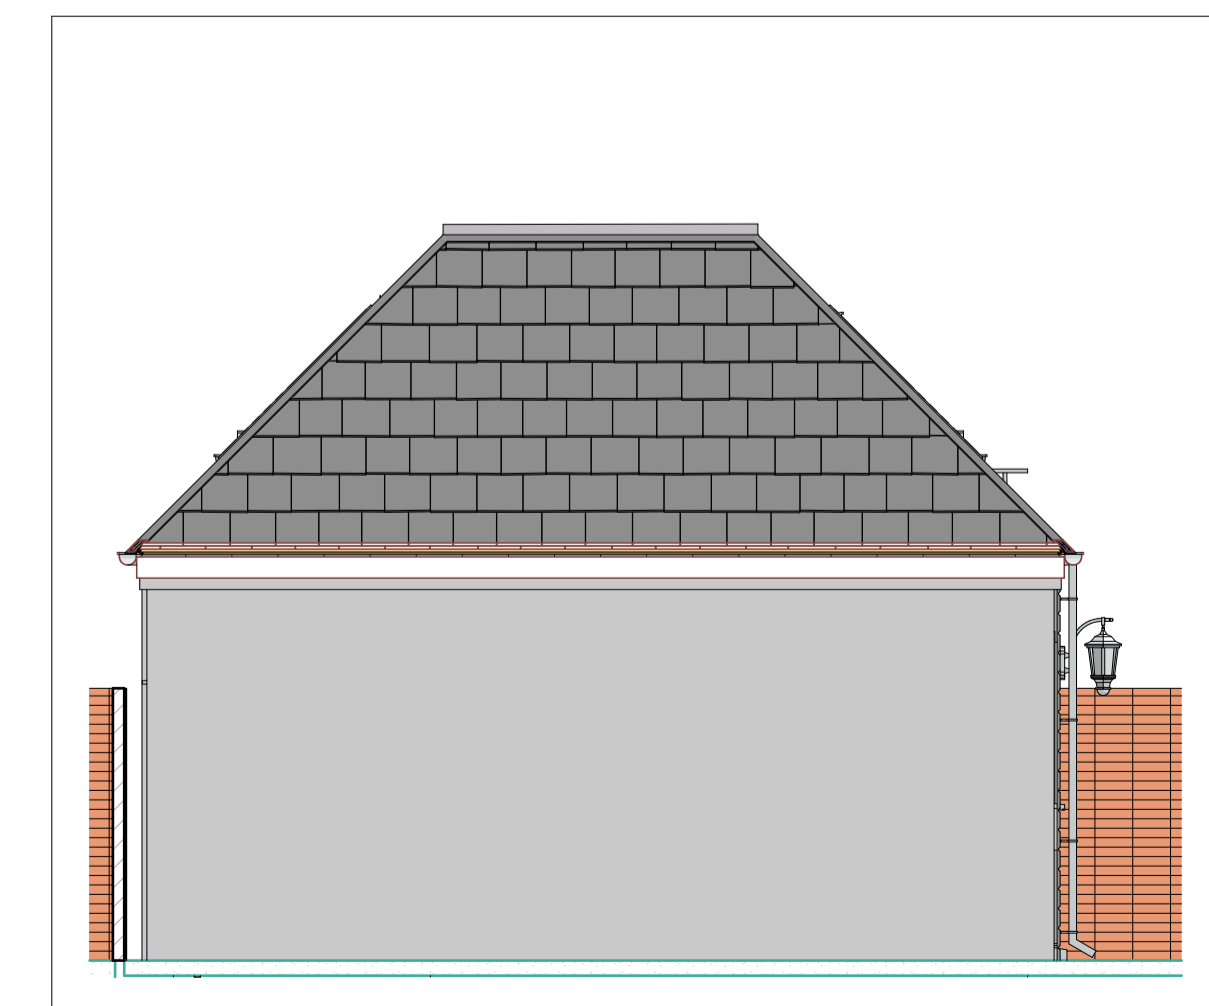

E-04 East facing elevation 1:50

RevID	CHD	Change Name	Date

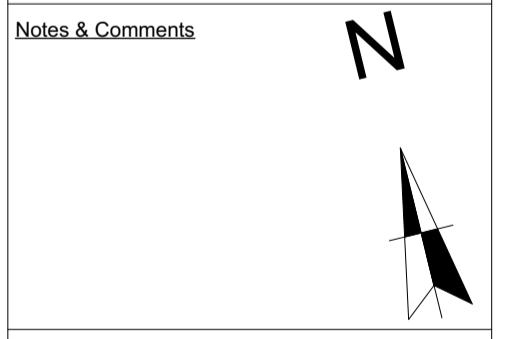

Notes & Comments

Proposal
Removal of the existing detached garage and erection of a granny annexe

Address
40 Albin Road, Bexleyheath
DA6 7LS

Drawing
Full Set 40AR_PD

Drawing Status
Application for Full planning permission

Drawn by
NH Date
26/03/2021

Checked by
NH Date
26/03/2021

Drawing Scale
1:500, 1:100, 1:50

Revision
001