




Existing rear elevation
Scale 1:100



Proposed rear elevation
Scale 1:100

Key:

- Application Boundary
- Property Boundary

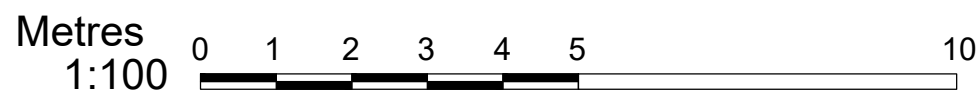

Brick To Match Existing
Obscure Glazing for privacy

ISS DATE	REVISION	INT

DRAWING STATUS Planning			
ISSUE 001	DATE 27/05/2021		
CONTRACTOR TBC			
ARCHITECT d'ARQ STUDIO			
PROJECT 77 Westmoreland Terrace			
DRAWING TITLE 77WT-DS-A-00-DR-A-20-200			
CONTRACT NO 067	SCALE 1:100 @ A3	DWG NO 02	REV -
DRAWN BY JA	DATE 27/05/2021	CKD JA	
CLIENT Loyal DB			
BUILDING CONTROL OFFICER TBC			
info@darqstudio.co.uk			