



Ground Floor Plan

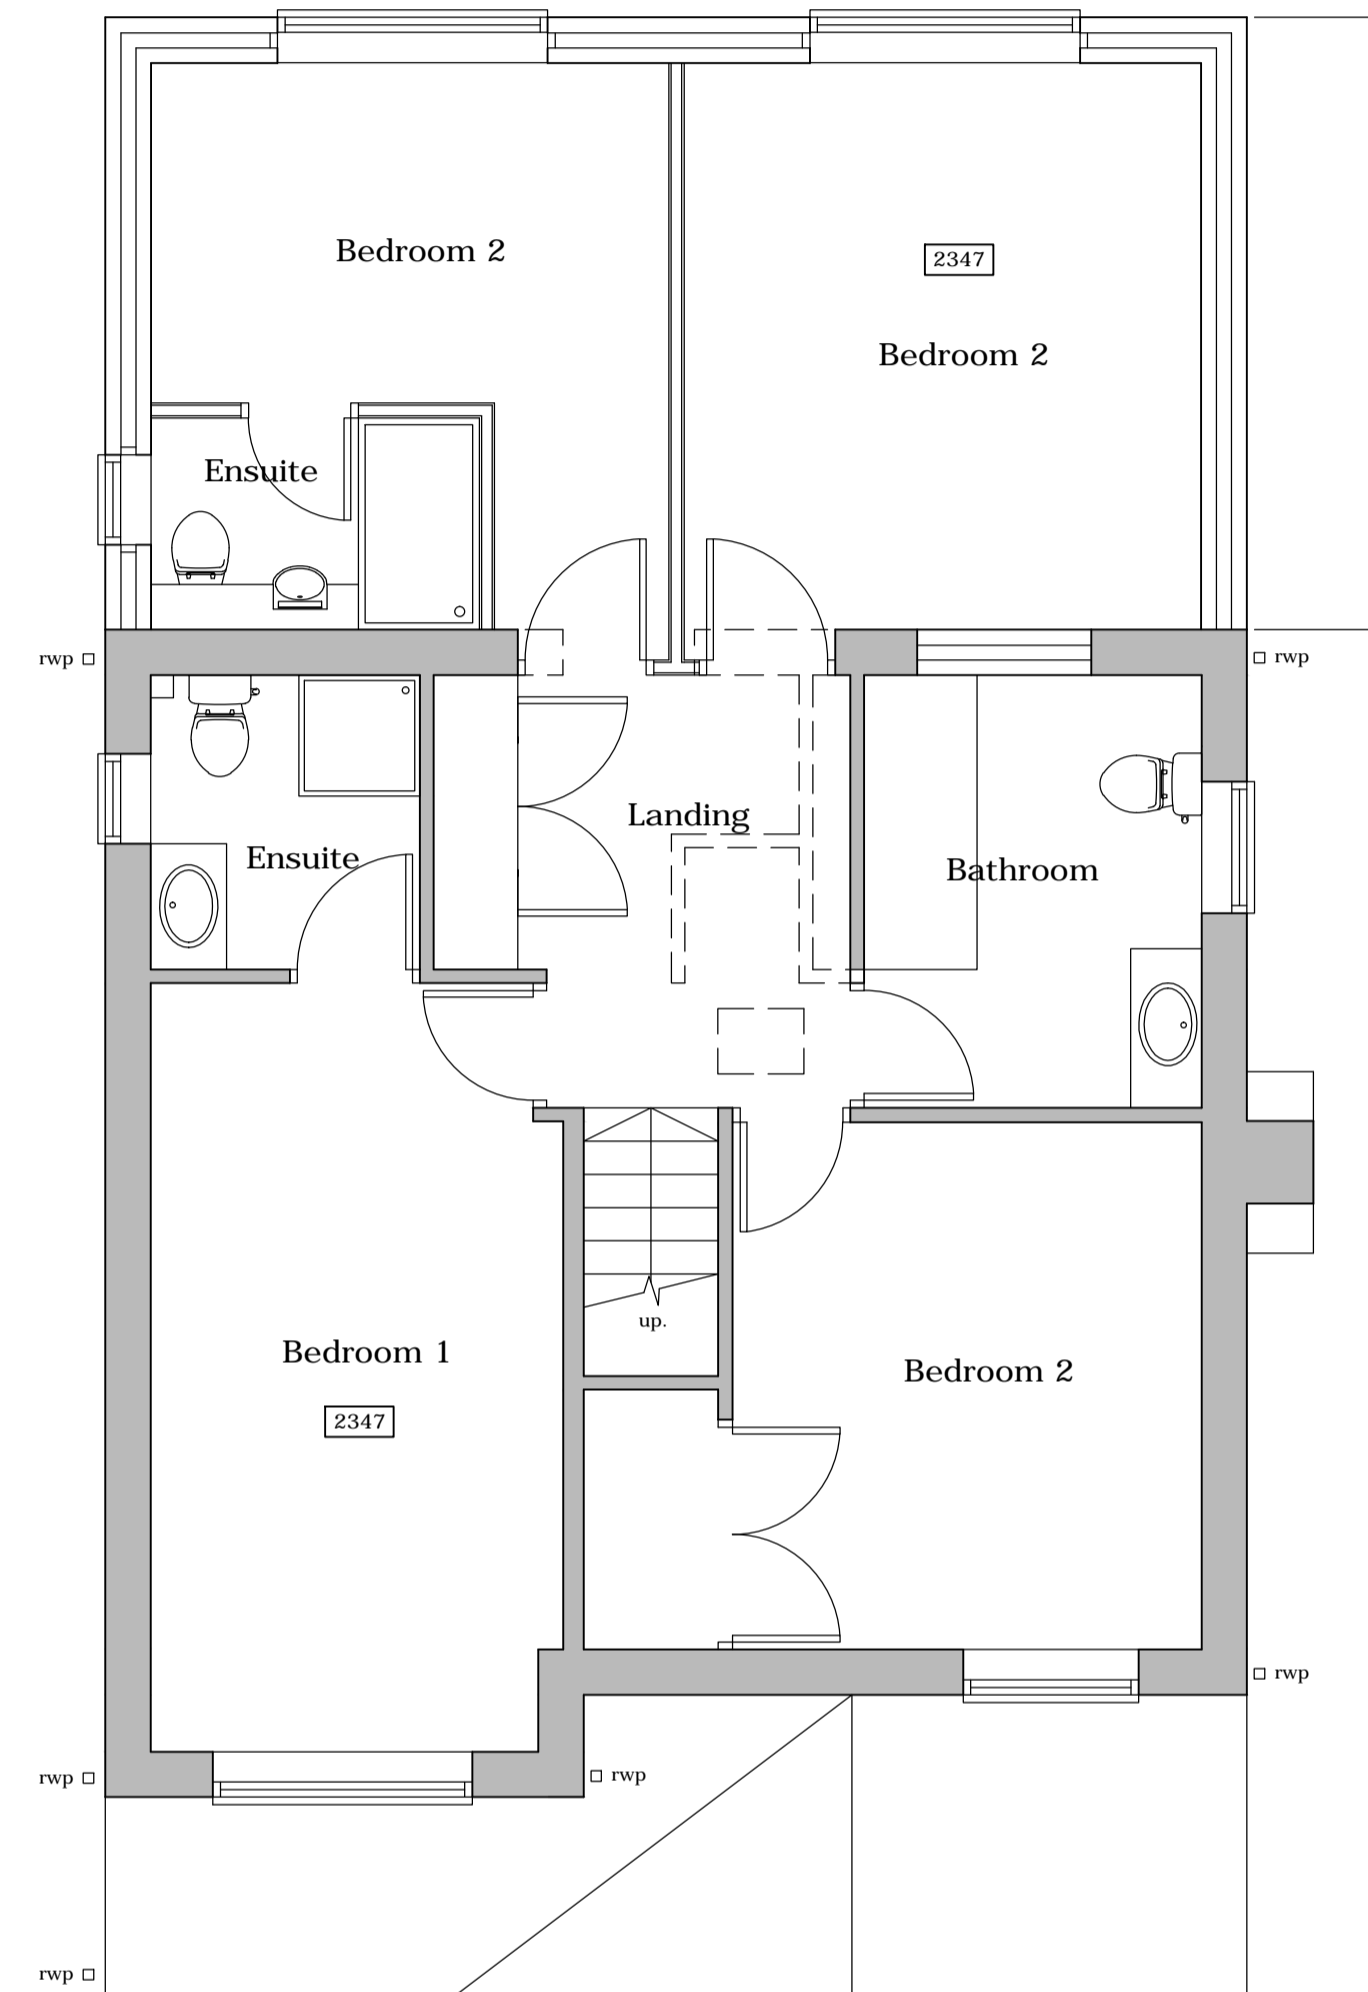


First Floor Plan

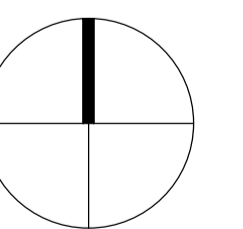

Revisions:
-

Notes:
The copyright of this drawing belongs to Paul Hicking Associates and shall not be reproduced without their written consent.
Do not scale from this drawing.

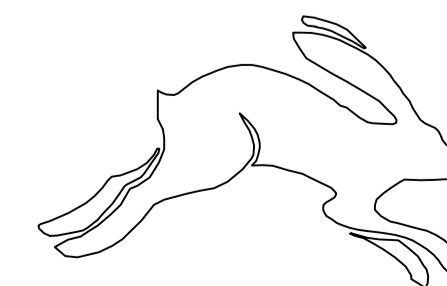

Paul Hicking Associates

12 Beaurepaire Crescent
Belper
Derbyshire
DE56 1HR
T : 07856 729813
E : paul@hicking.plus.com

**1, Drakemyre Close, Arnold
Plans as Proposed**

Drawing No: **2144 - 04** Revision: Scale: 1:50 @ A1 Status: Planning