


NOTES

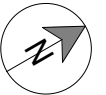

Revision

Rev	Notes	Date
A	Planning Issue	11/06/2021

KEY

Existing walls	Boundary line
Proposed walls	Proposed beam
Proposed furniture	Proposed drainage
Proposed staircase	Existing removed
Proposed rooflight	1.5m head height
	1.8m head height

JOB TITLE

Proposed front porch, facade alterations, internal alterations, floor plan redesign and all associated works at Gleswith Sea View Road

STATUS

Planning Drawings

DRAWING TITLE

Proposed Floor Plan

CLIENT

Ali Mabey

SCALE

1 : 100 at A3

DRAWN

PC


DATE

June 2021

CHECKED

UK

DRAWING NO. B81752 - 3100 A

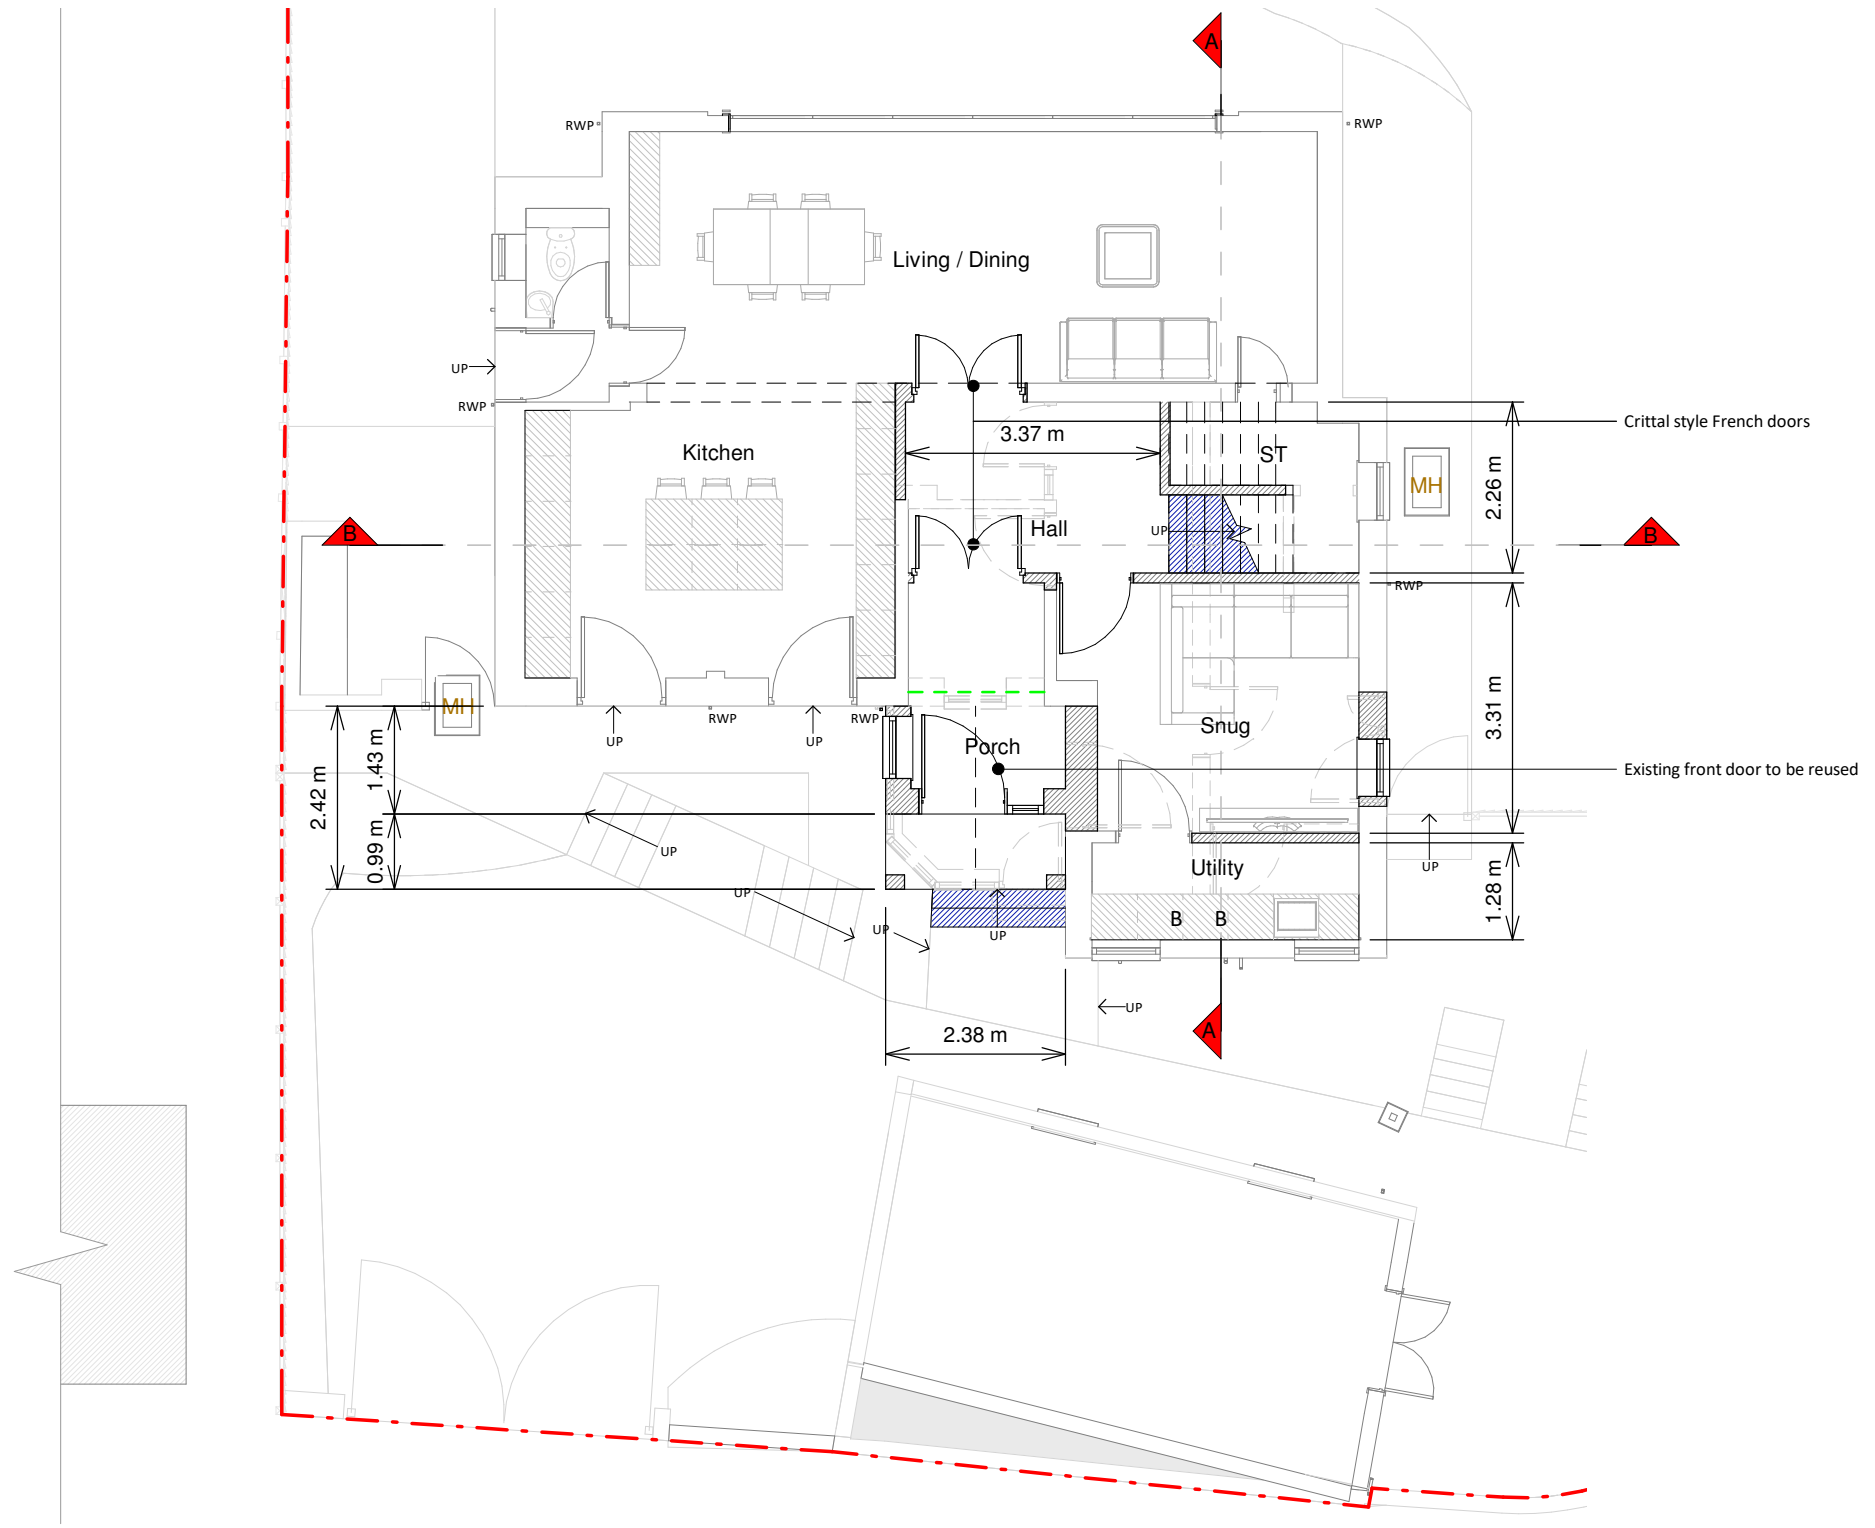

Ground Floor Plan

