

**NOTES**



**Revision**

Rev	Notes	Date
A	Planning Issue	11/06/2021

**KEY**

- Existing walls
- Proposed walls
- Proposed furniture
- Proposed staircase
- Proposed rooflight
- Boundary line
- Proposed beam
- Proposed drainage
- Existing removed
- 1.5m head height
- 1.8m head height

**JOB TITLE**

Proposed front porch, facade alterations, internal alterations, floor plan redesign and all associated works at Gleswith Sea View Road

**STATUS**

Planning Drawings

**DRAWING TITLE**

Proposed Floor Plan

**CLIENT**

Ali Mabey

**SCALE**

1 : 100 at A3

**DRAWN**

PC



**DATE**

June 2021

**CHECKED**

UK

**DRAWING NO.** B81752 - 3102 A

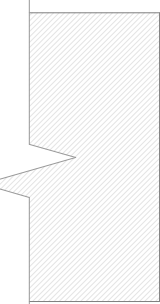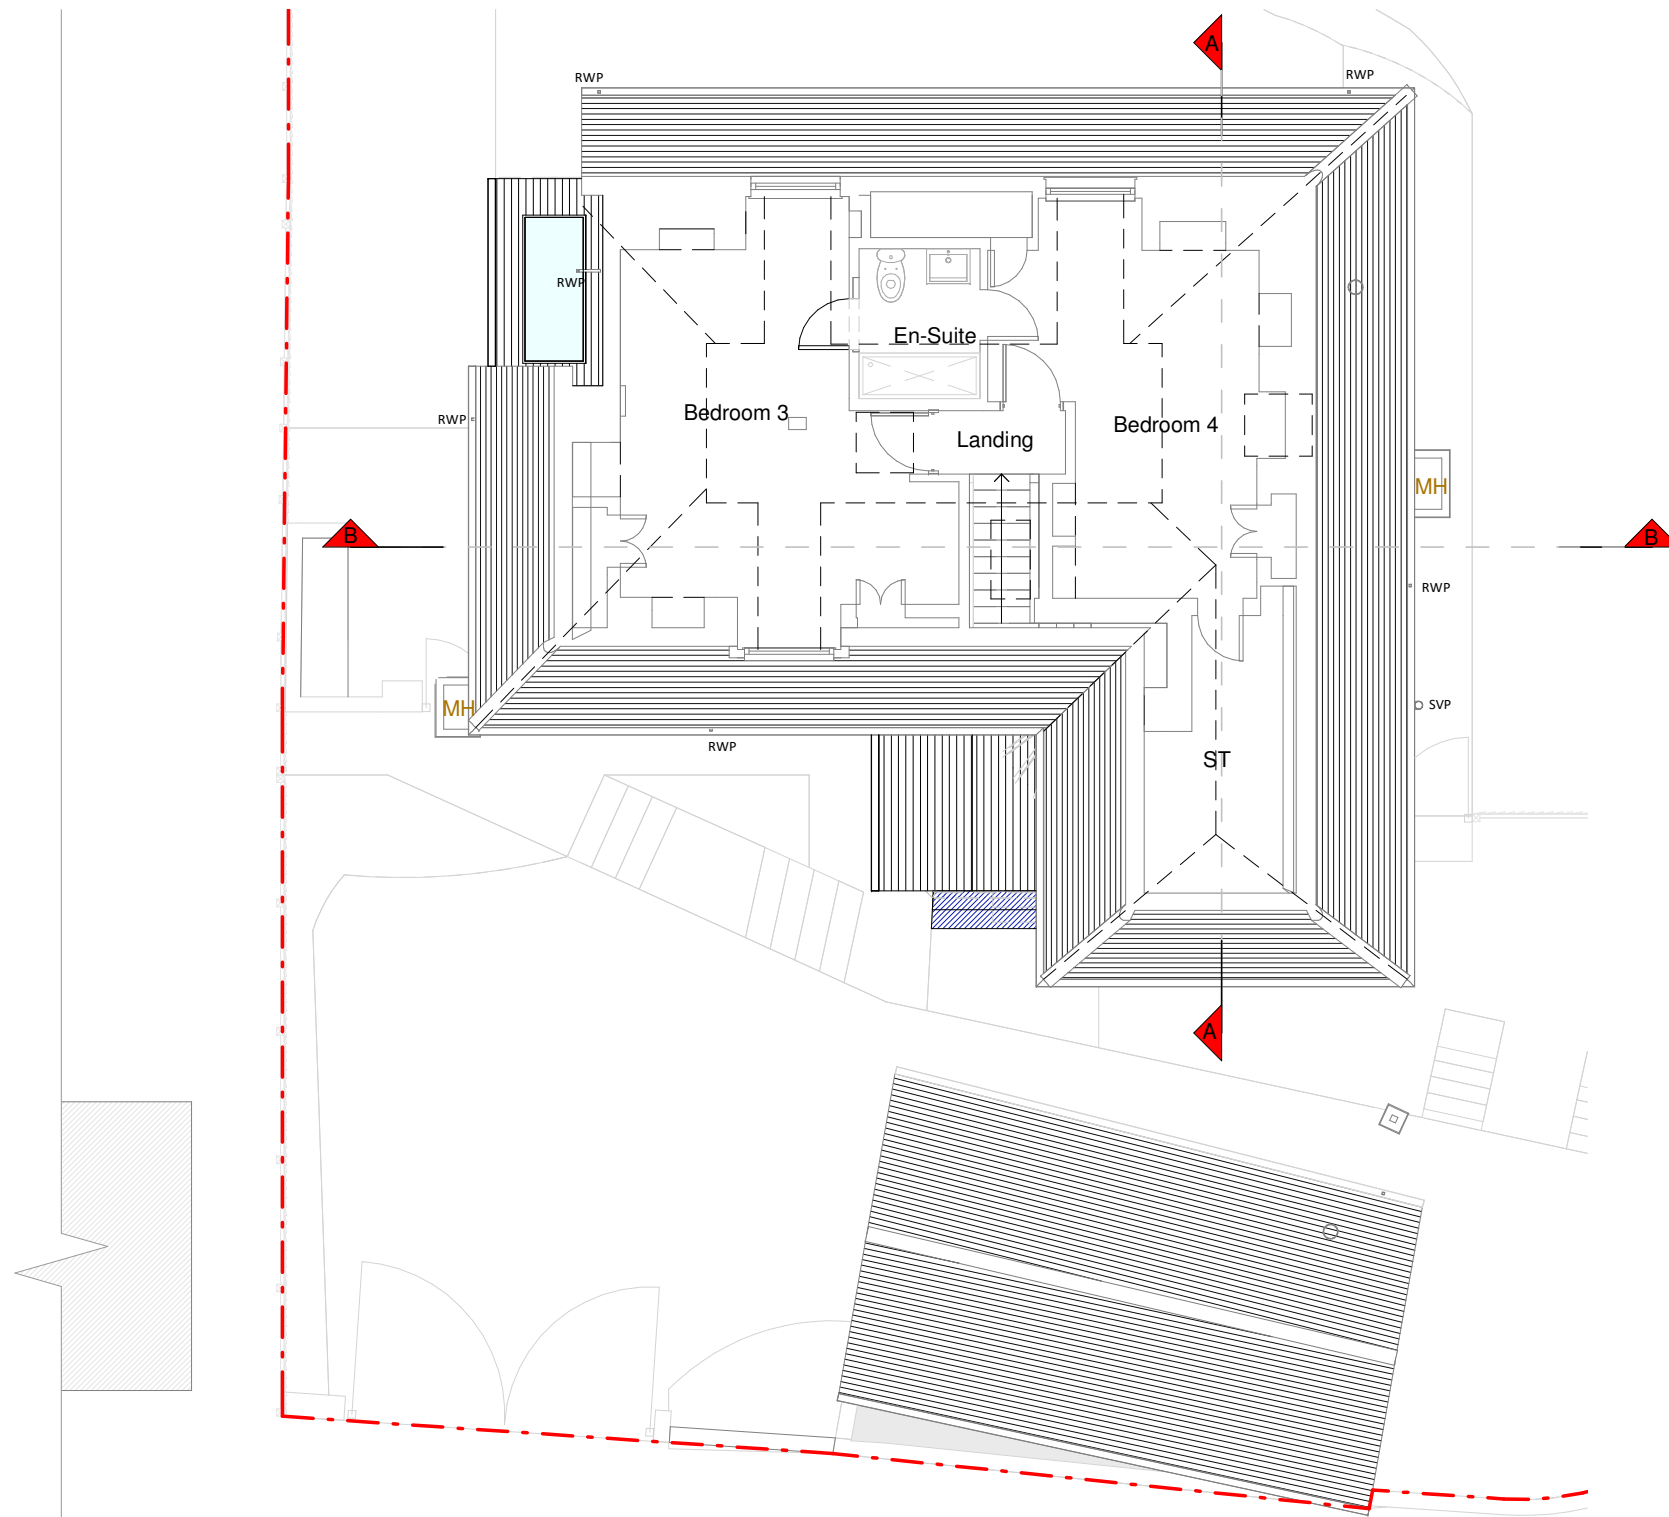

Loft Plan

