

**NOTES**



**Revision**

Rev	Notes	Date
A	Planning Issue	11/06/2021

**KEY**

Existing walls	Boundary line
Proposed walls	Proposed beam
Proposed furniture	Proposed drainage
Proposed staircase	Existing removed
Proposed rooflight	1.5m head height
	1.8m head height

**JOB TITLE**

Proposed front porch, facade alterations, internal alterations, floor plan redesign and all associated works at Gleswith Sea View Road

**STATUS**

Planning Drawings

**DRAWING TITLE**

Proposed Roof Plan

**CLIENT**

Ali Mabey

**SCALE**

1 : 100 at A3

**DRAWN**

PC


**DATE**

June 2021

**CHECKED**

UK

**DRAWING NO.** B81752 - 3103 A

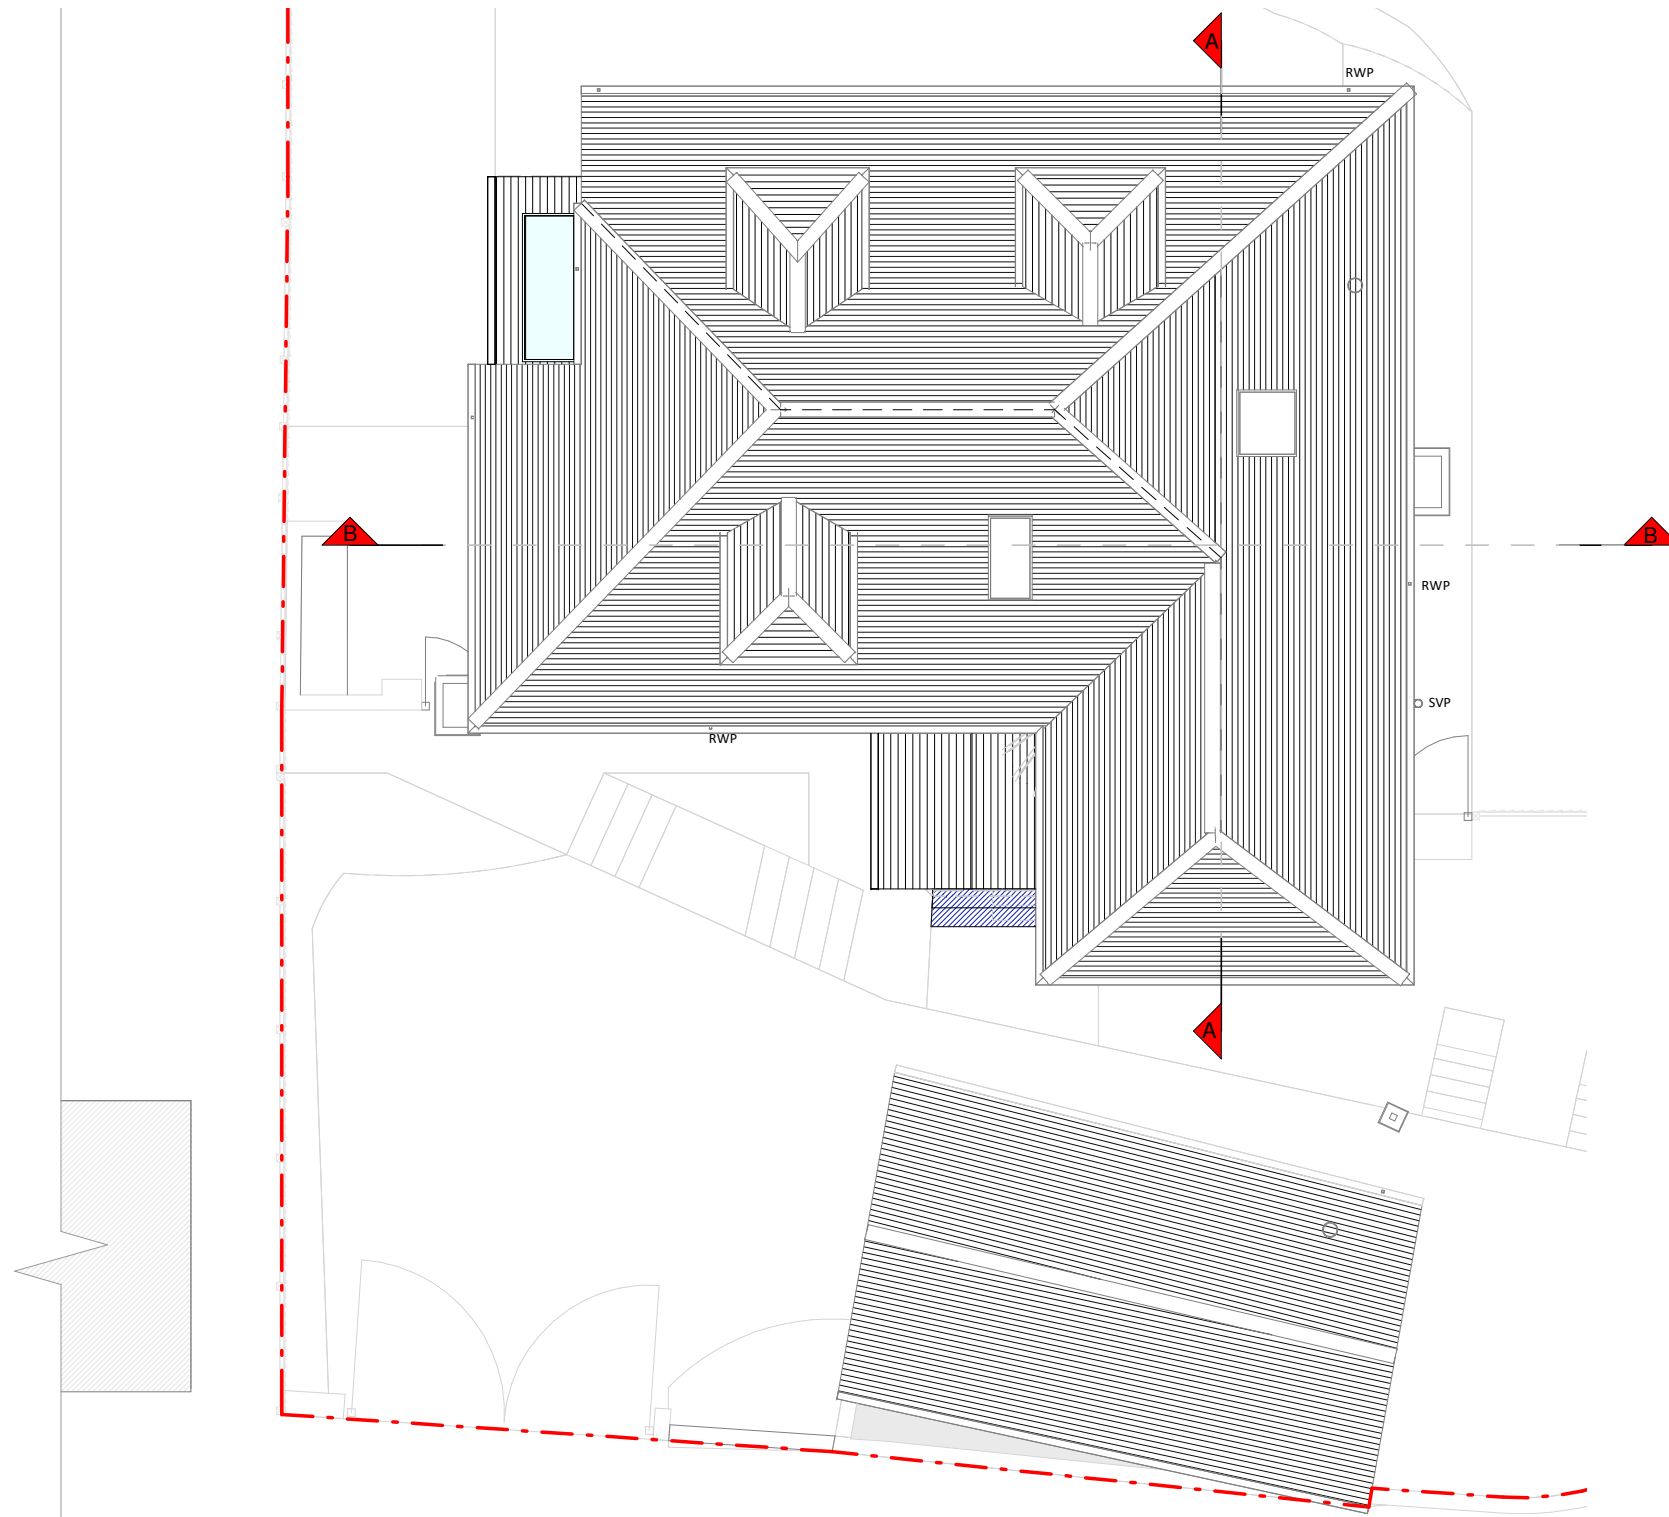

Roof Plan

