



NOTES



Revision

Rev	Notes	Date
A	Planning Issue	11/06/2021

KEY

 Neighbouring context  Boundary line

JOB TITLE

Proposed front porch, facade alterations, internal alterations, floor plan redesign and all associated works at Gleswith Sea View Road

STATUS

Planning Drawings

DRAWING TITLE

Proposed Block Plan

CLIENT

Ali Mabey

SCALE

1 : 200 at A3

DRAWN

PC


DATE

June 2021

CHECKED

UK

DRAWING NO. B81752 - 3500 A

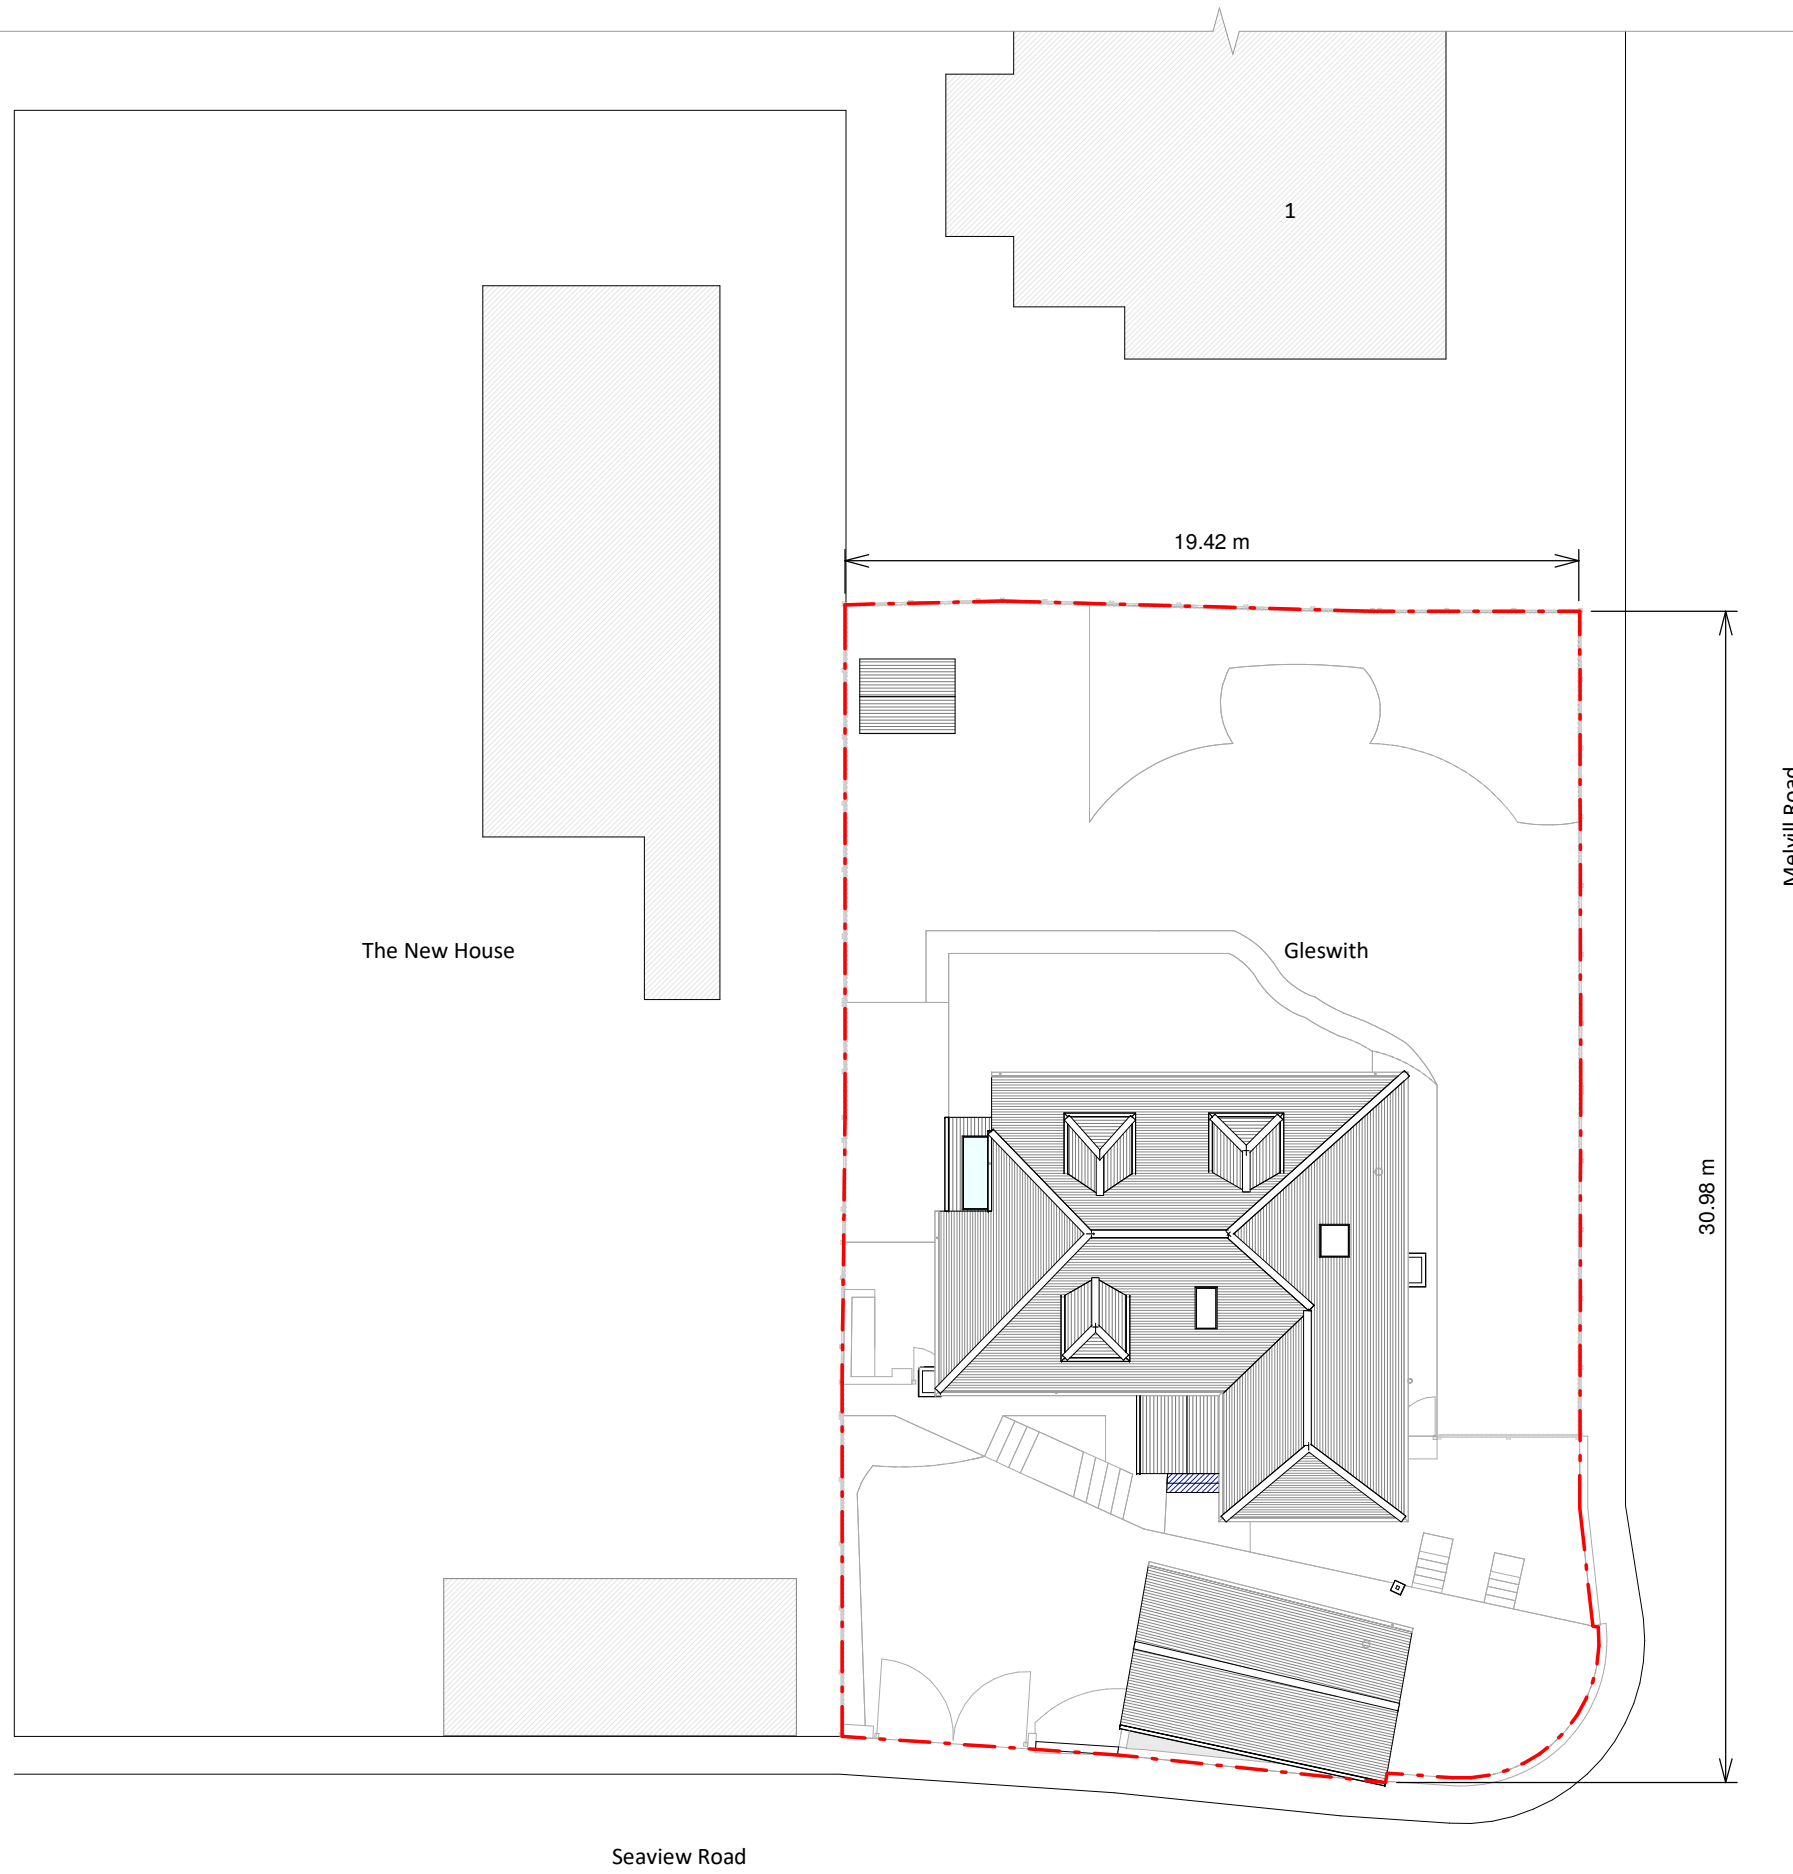

Proposed Block Plan

