



THE DESIGN INFORMATION CONTAINED HEREIN IS STRICTLY CONFIDENTIAL AND IS NOT TO BE REPRODUCED, DISCLOSED OR TRANSMITTED IN ANY FORM OR BY ANY MEANS WITHOUT THE EXPRESS PERMISSION OF ROSS WOODS ARCHITECTS. IN EACH INSTANCE


New MV runs to kitchen hidden above lowered ceiling to the kitchen.

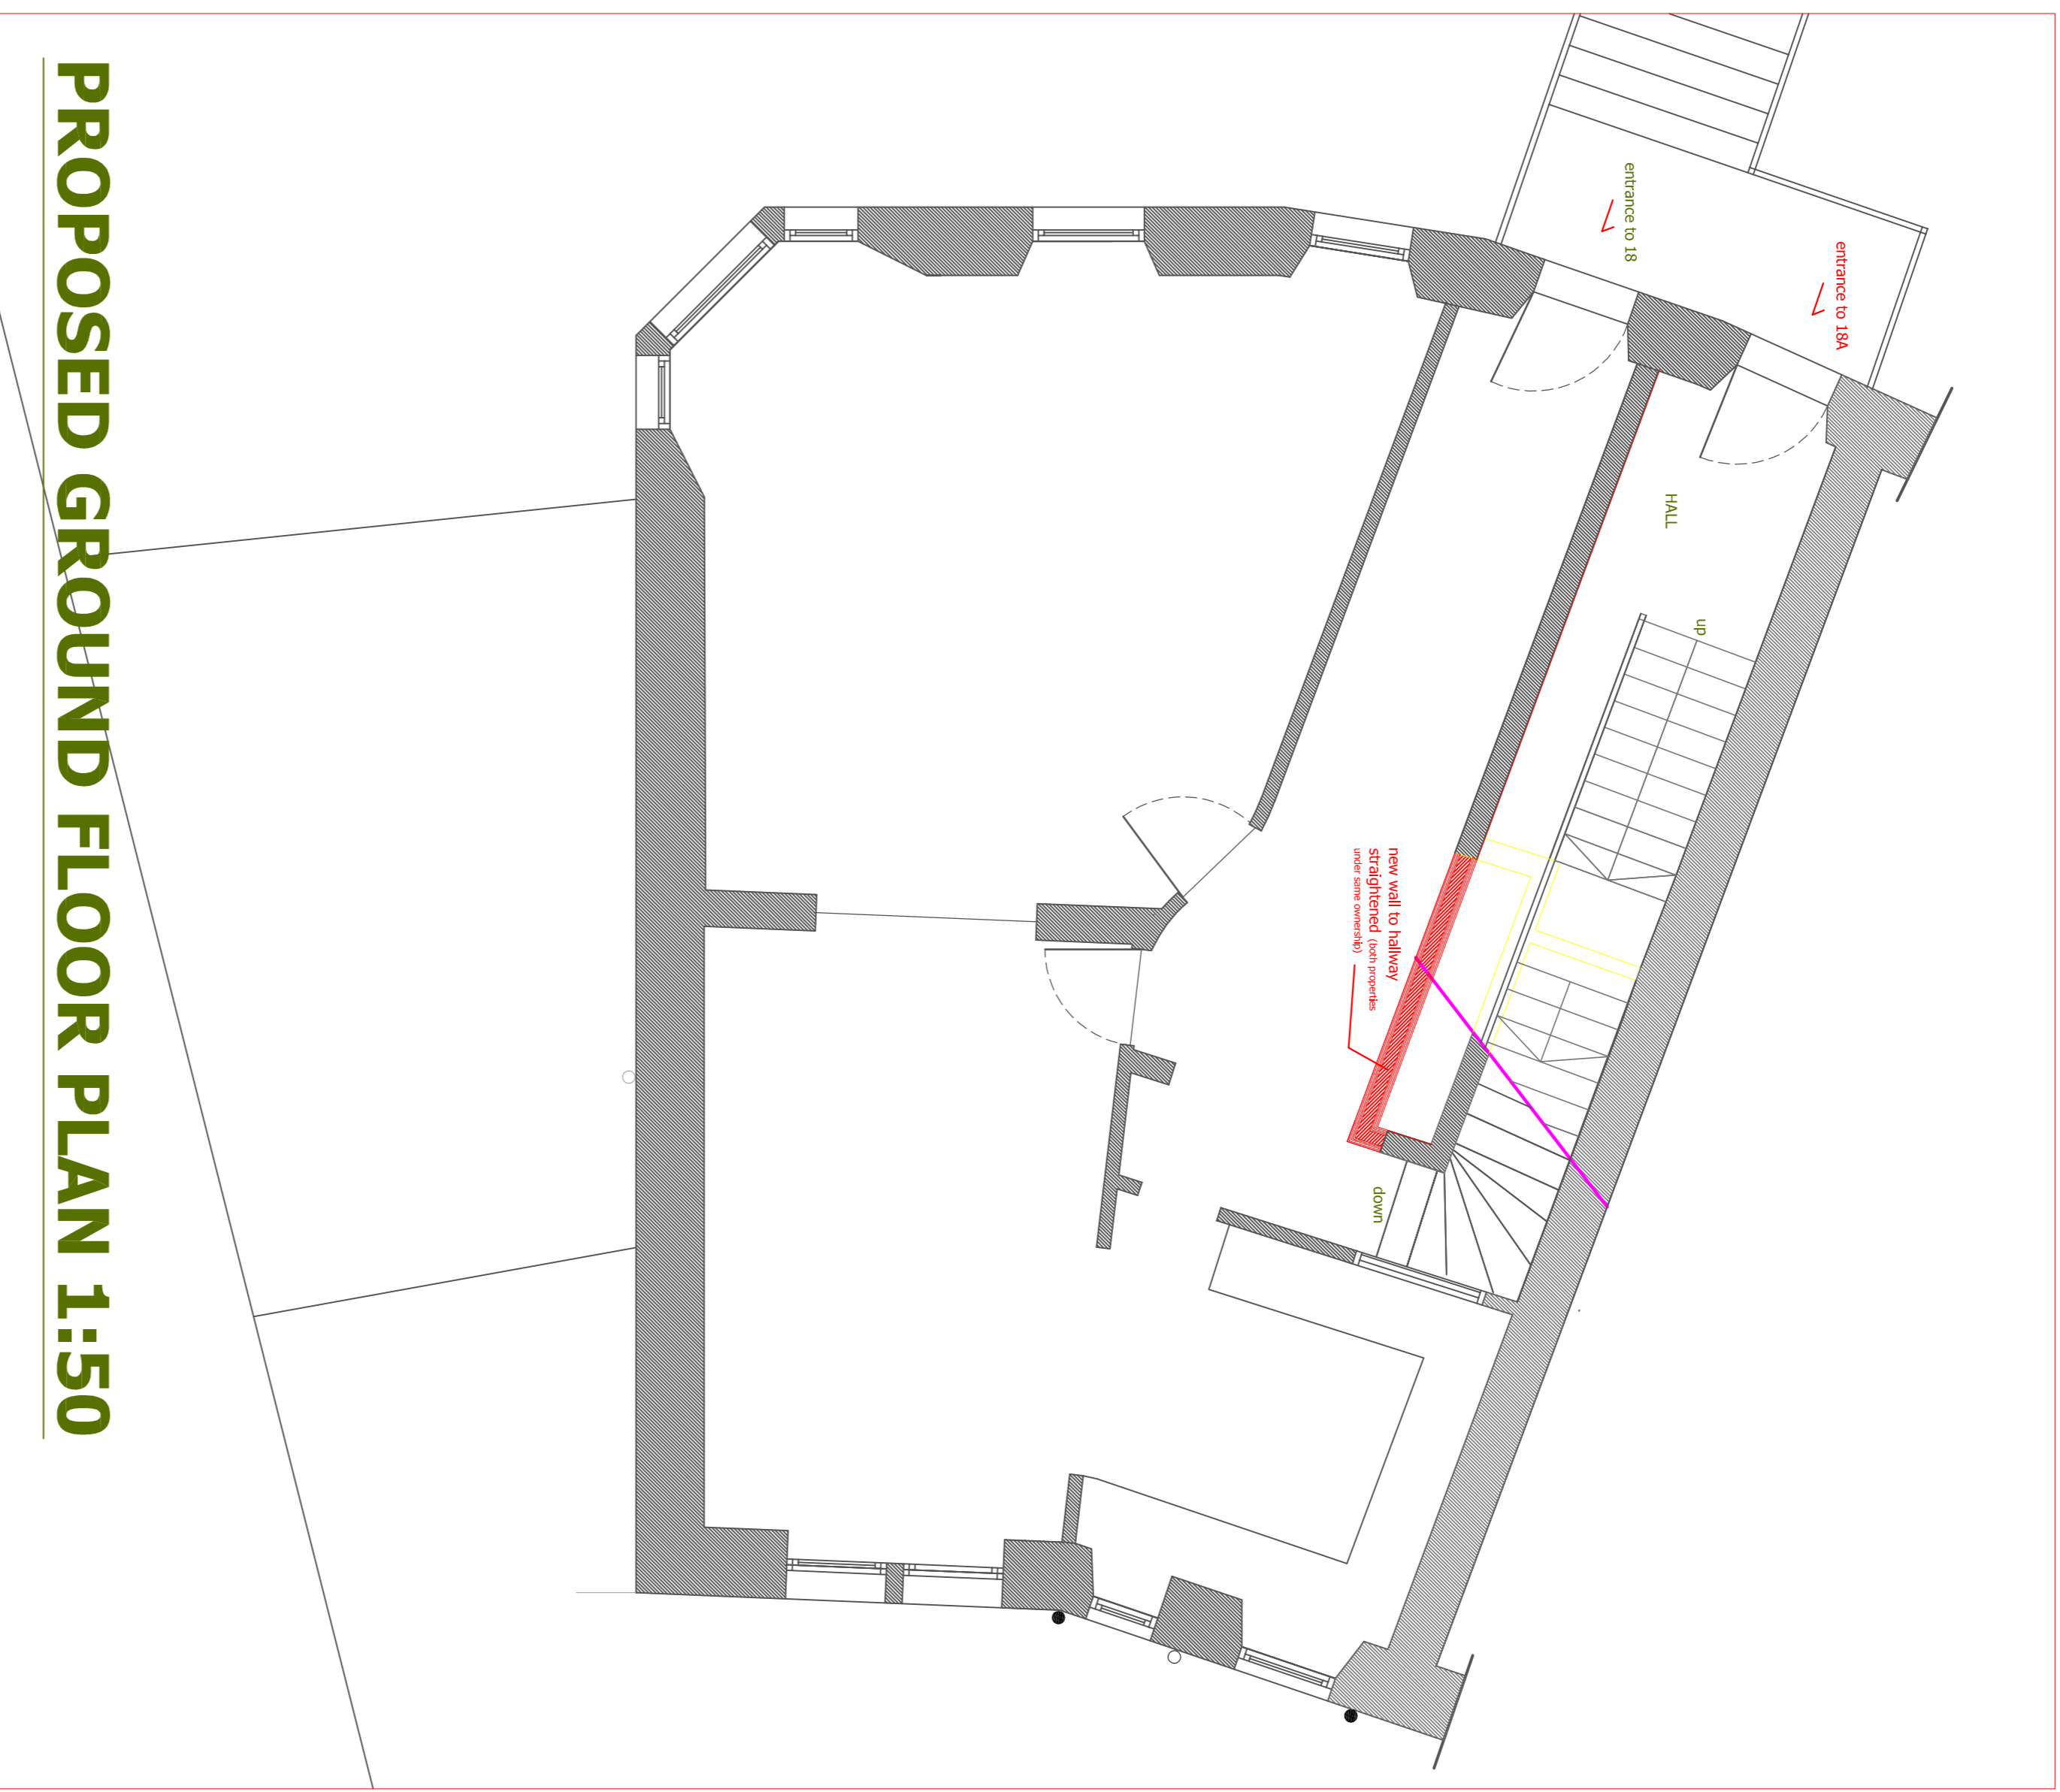

**PROPOSED GROUND FLOOR PLAN 1:50**

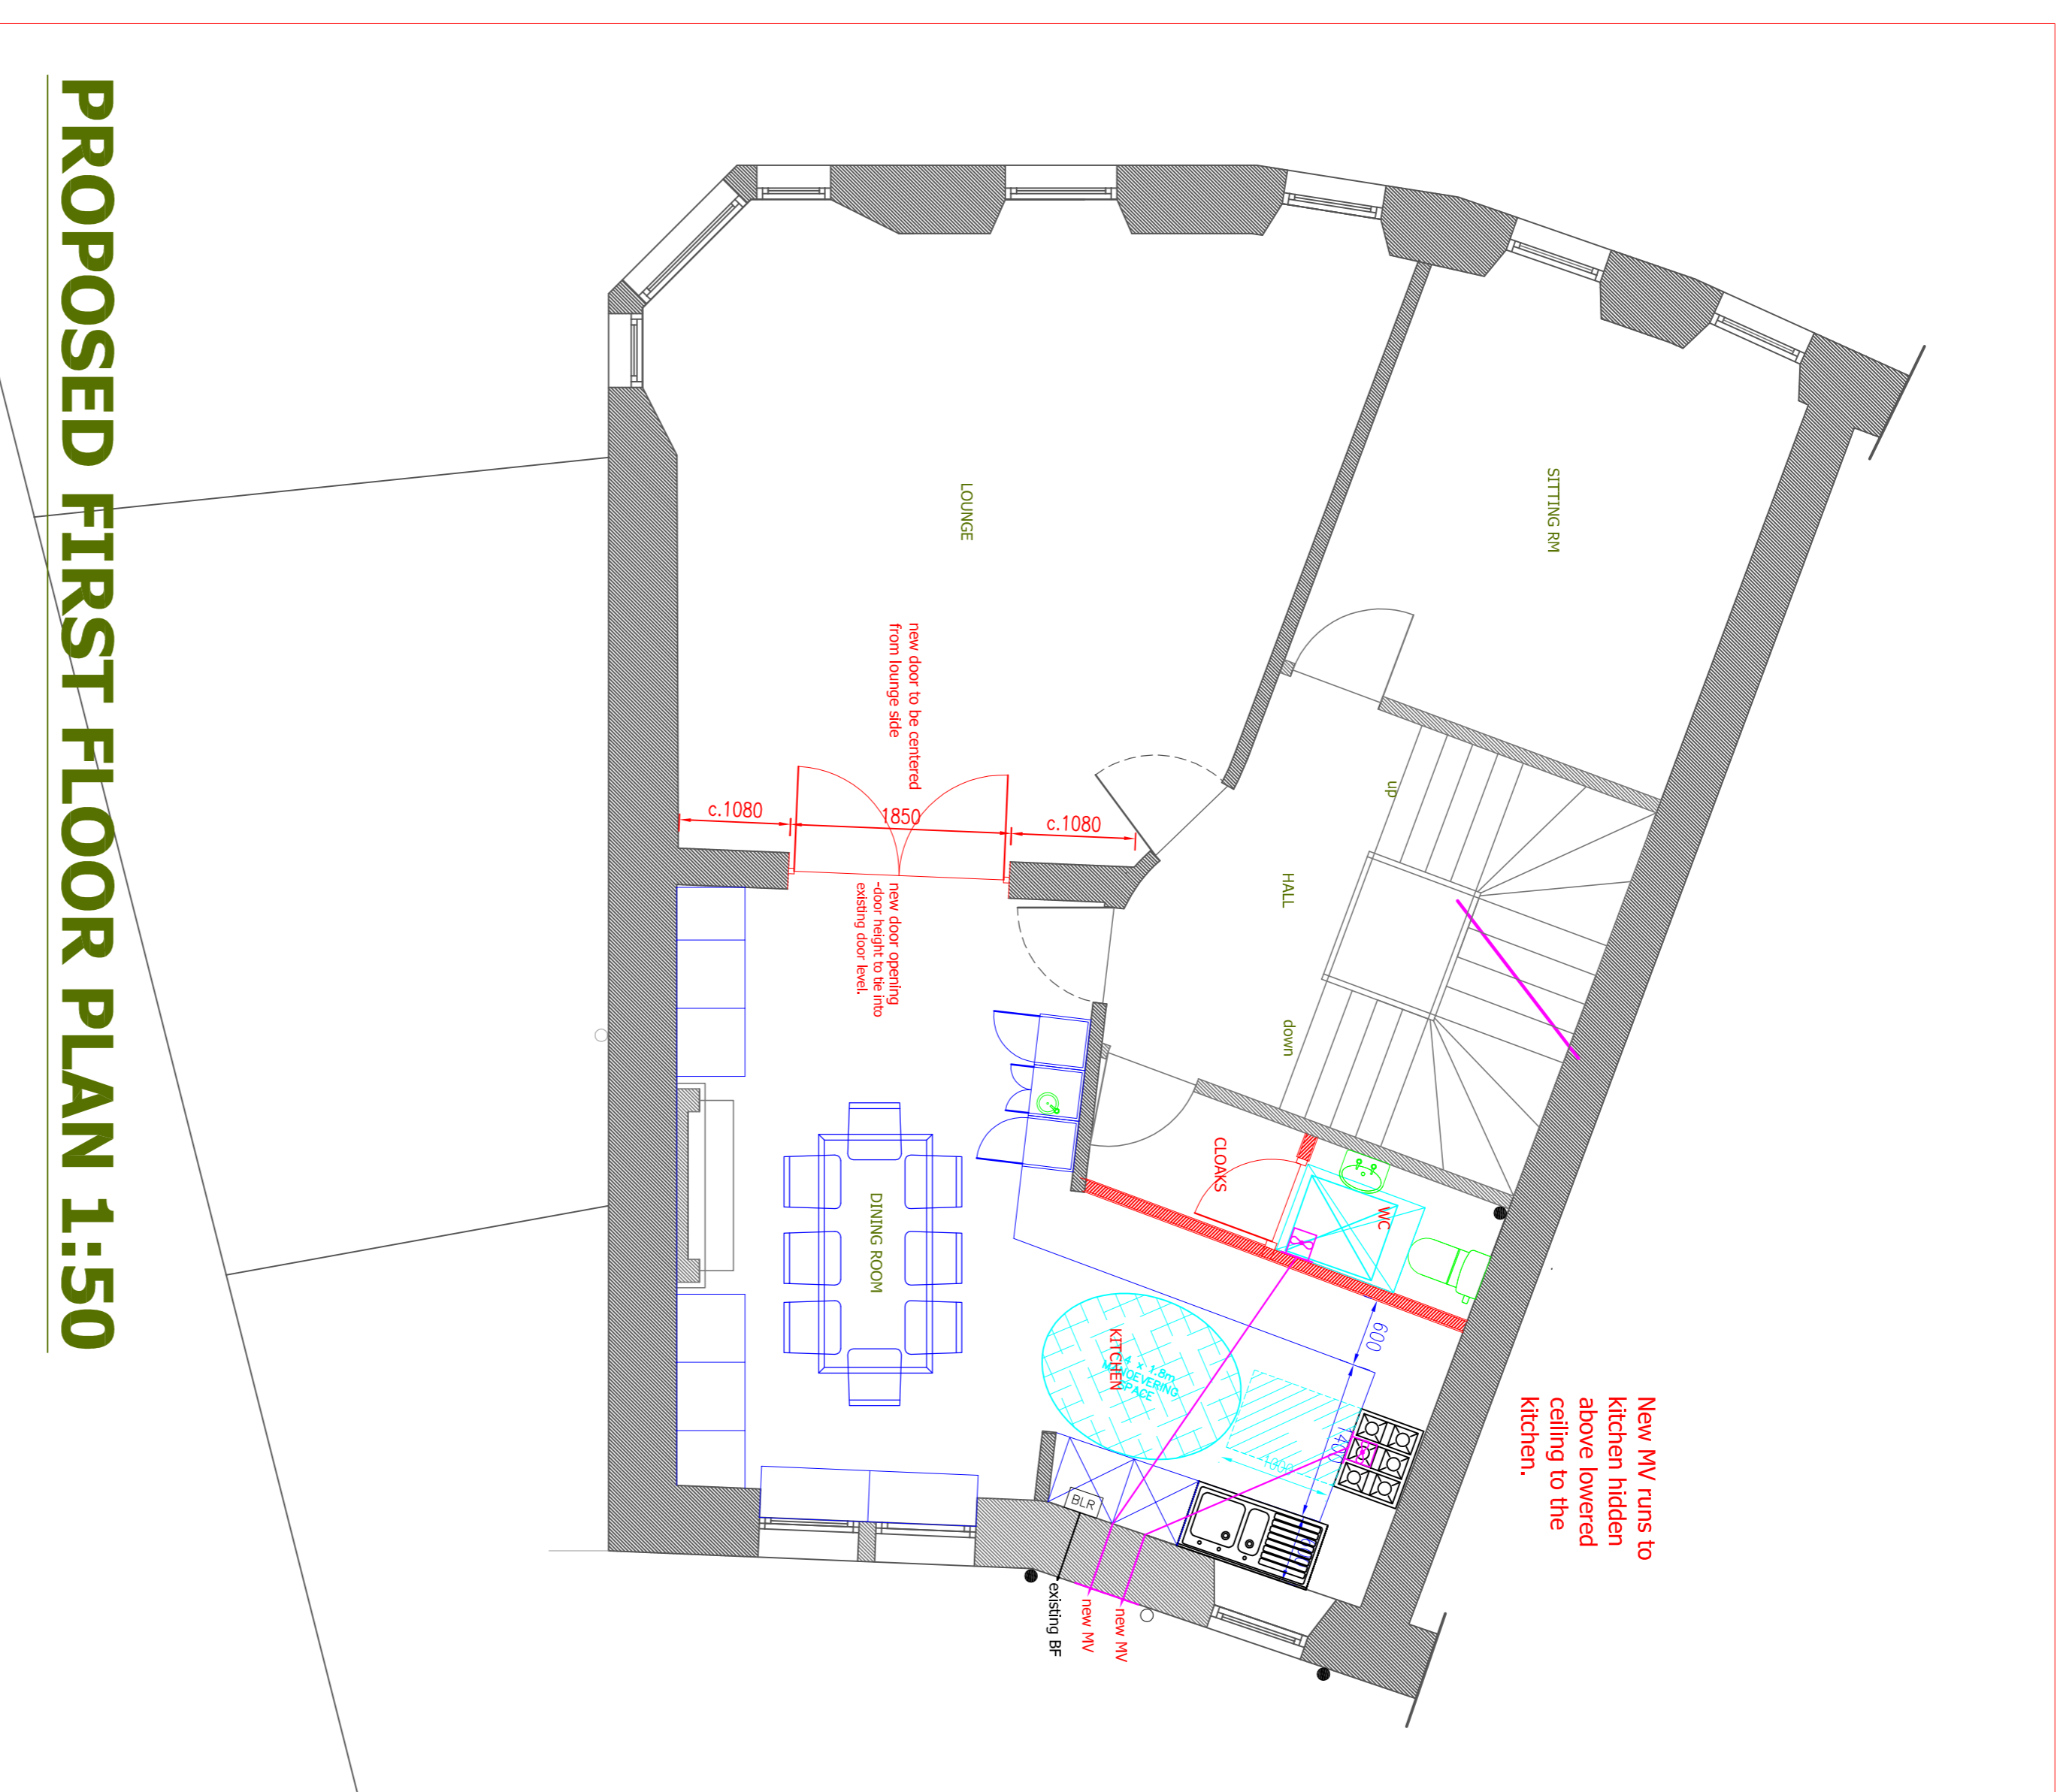

**PROPOSED FIRST FLOOR PLAN 1:50**

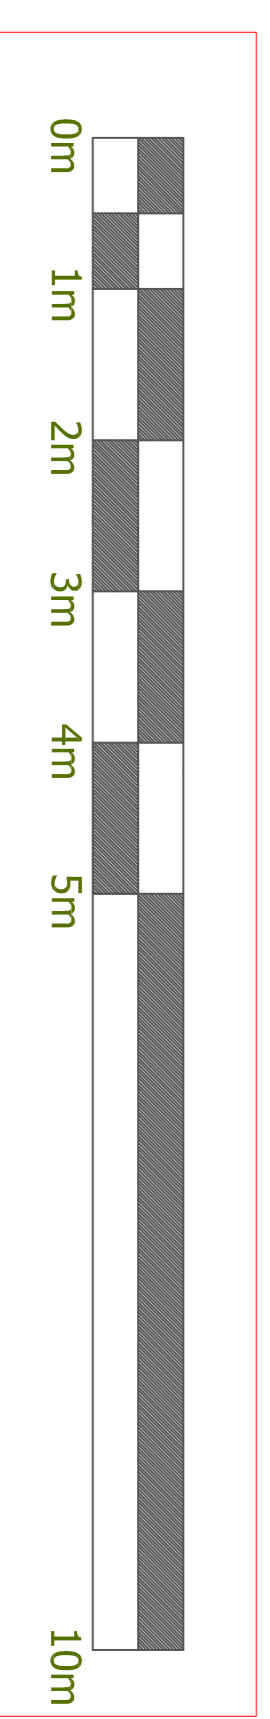

REV	DATE	AMENDMENT	INT
-	-	-	-
-	-	-	-
-	-	-	-
-	-	-	-
-	-	-	-

PROPOSED HOUSE ALTERATIONS,  
FIRST FLOOR,  
18A WESTBOURNE GARDENS,  
GLASGOW, G12 9XD.

Title: PROPOSED PLANS  
Client: THE KIBBROOKE GROUP LIMITED  
Job No. : RWA 21/10-2 Drawn: DR  
Scale: AS SHOWN @ A1 Date: 07.06.21  
Dwg No. : P-LB 003 Rev: -

**ROSS WOODS**  
CHARTERED ARCHITECTS  
1st Floor, 54 BERKELEY STREET  
GLASGOW, SCOTLAND  
G3 7DS  
Tel: +44 (0) 141 204 5316  
e-mail: dean@rosswoodsarchitects.com  
www.rosswoodsarchitects.com

**Building Warrant**