



EXISTING & PROPOSED

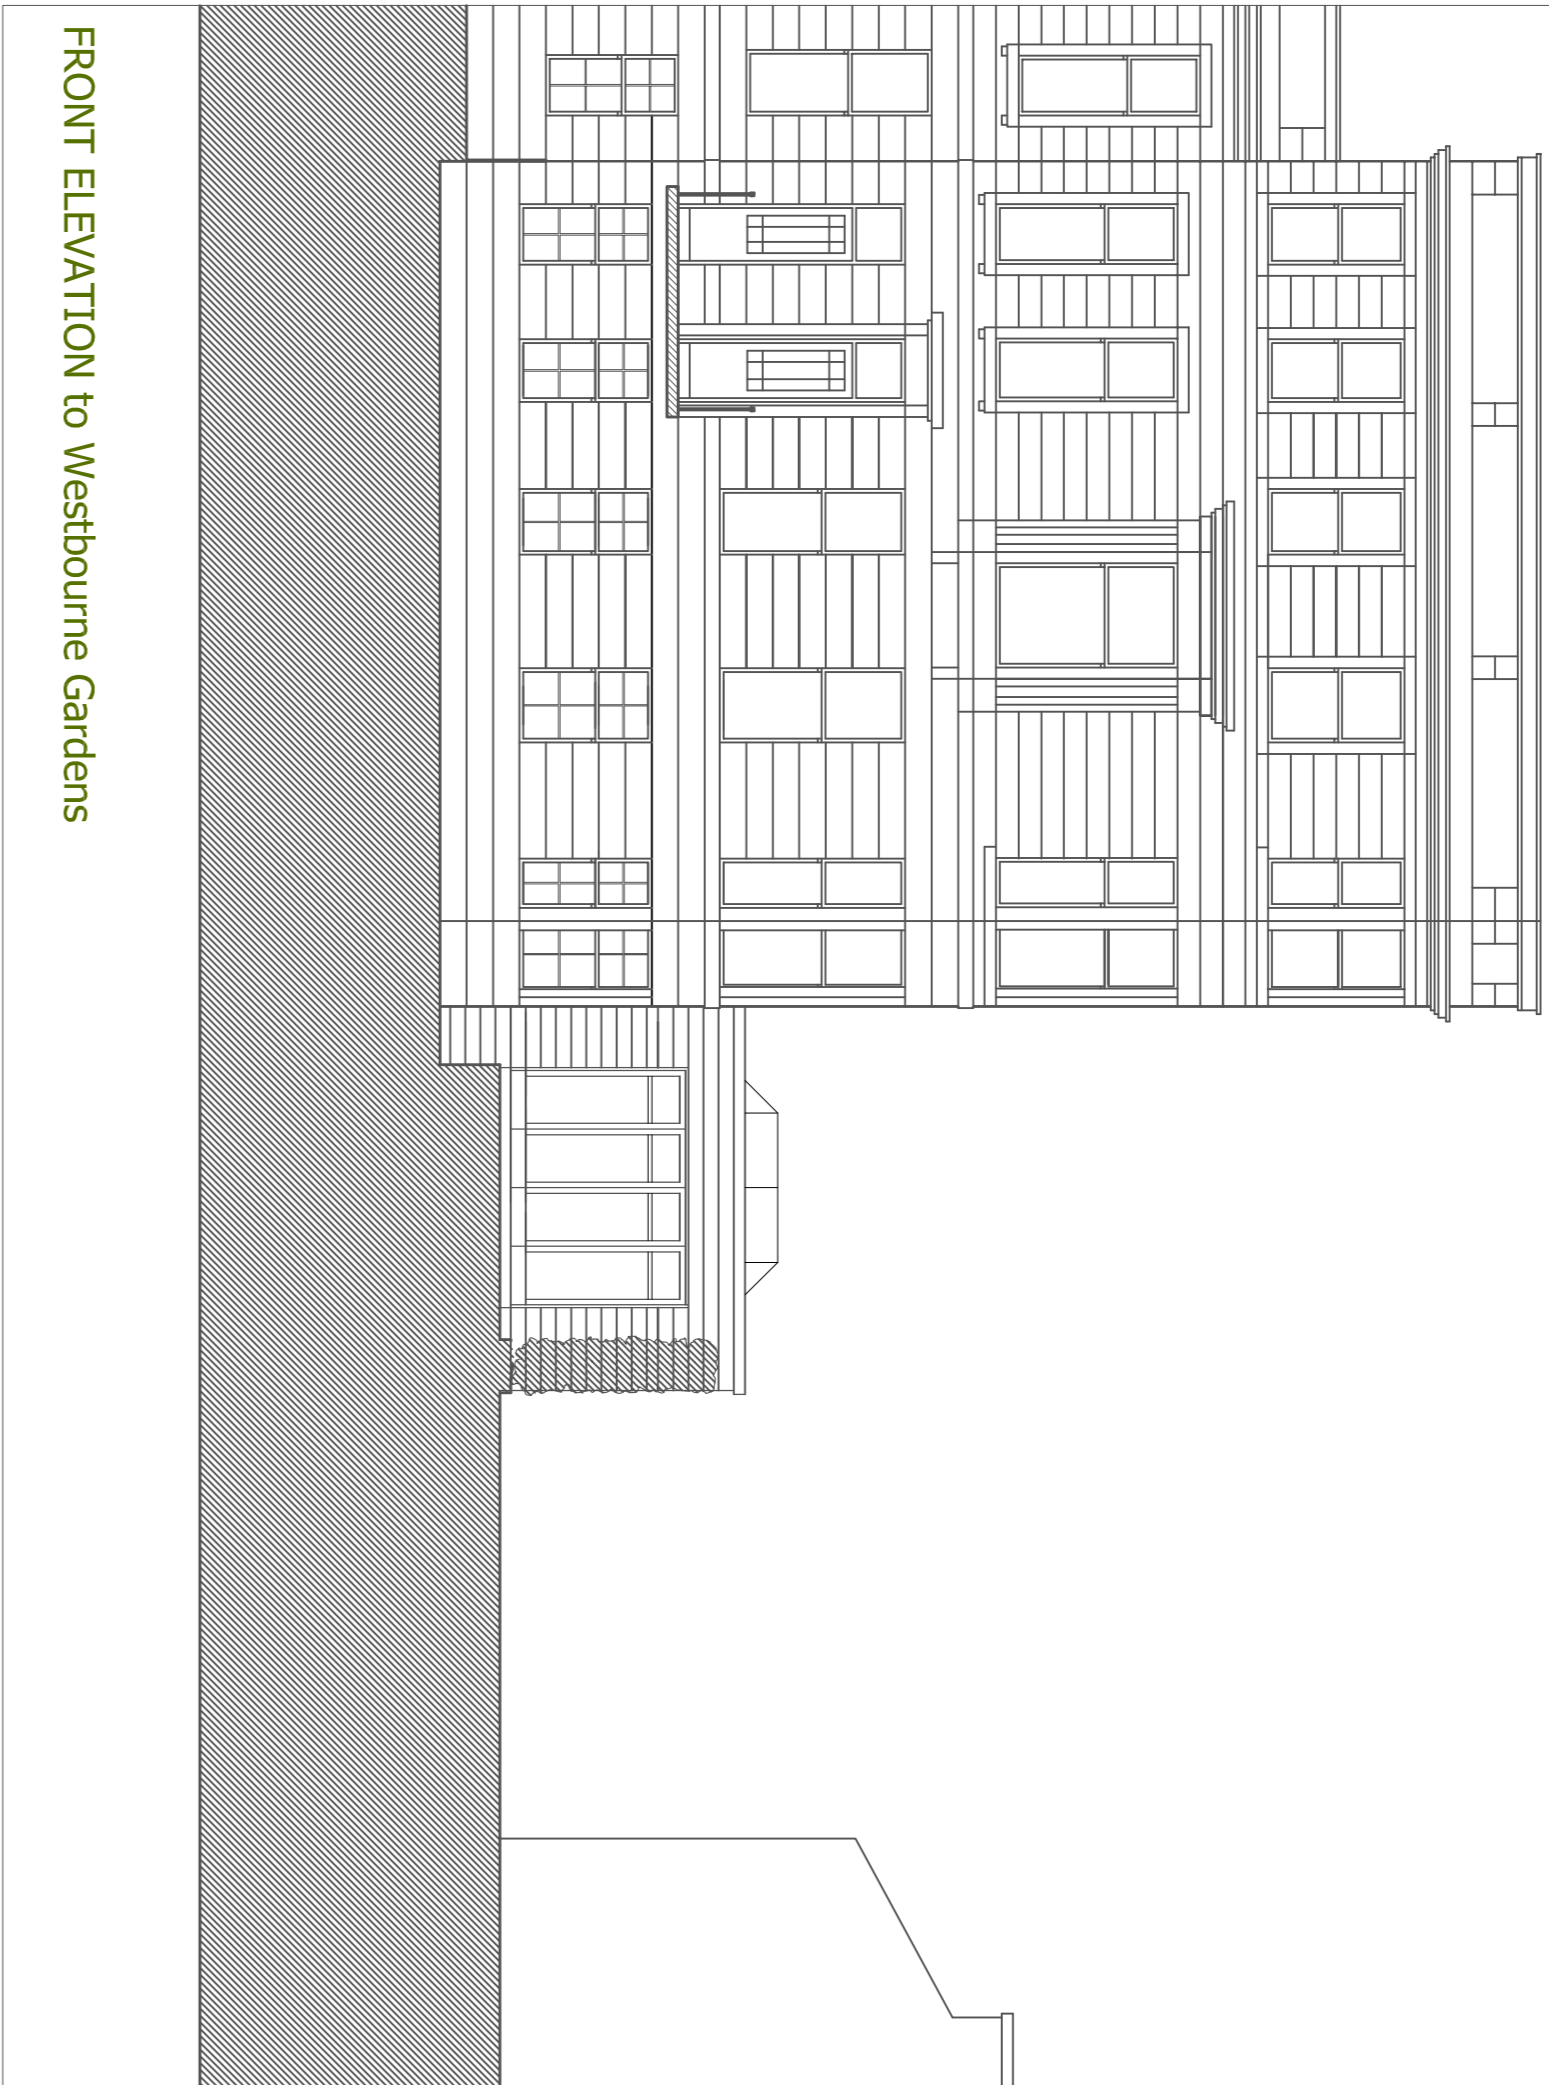


FRONT ELEVATION to Westbourne Gardens

EXISTING & PROPOSED

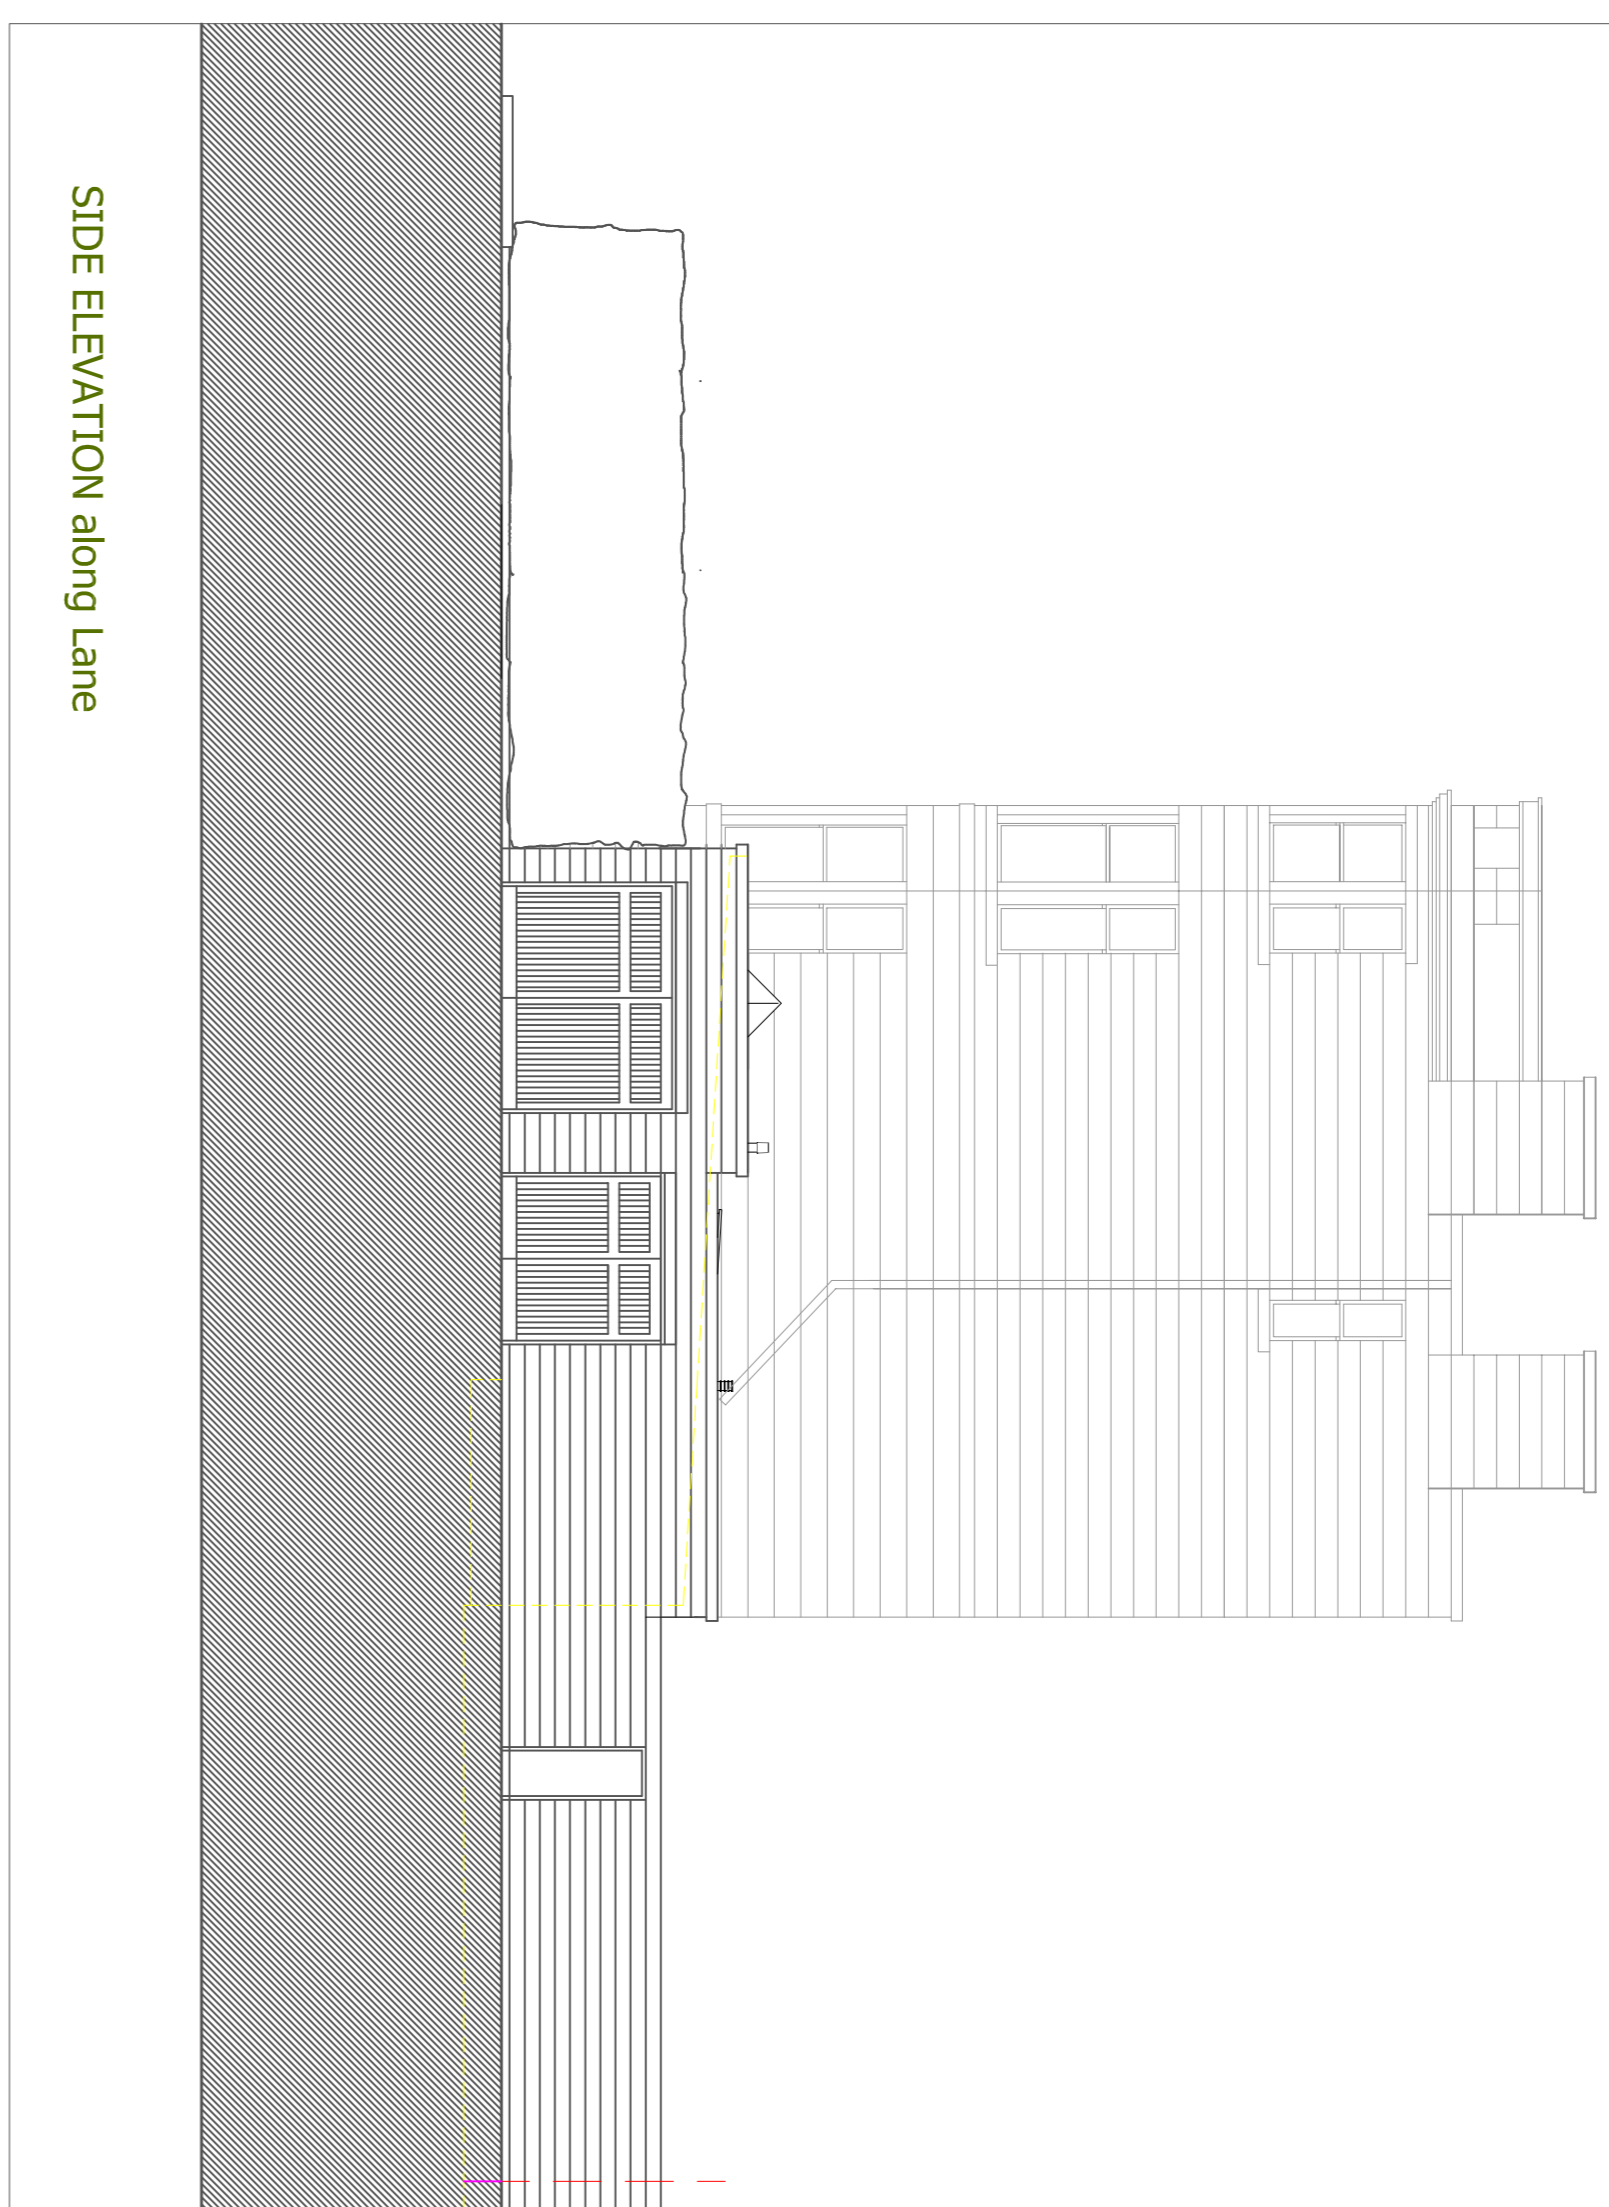


SIDE ELEVATION along Lane

EXISTING

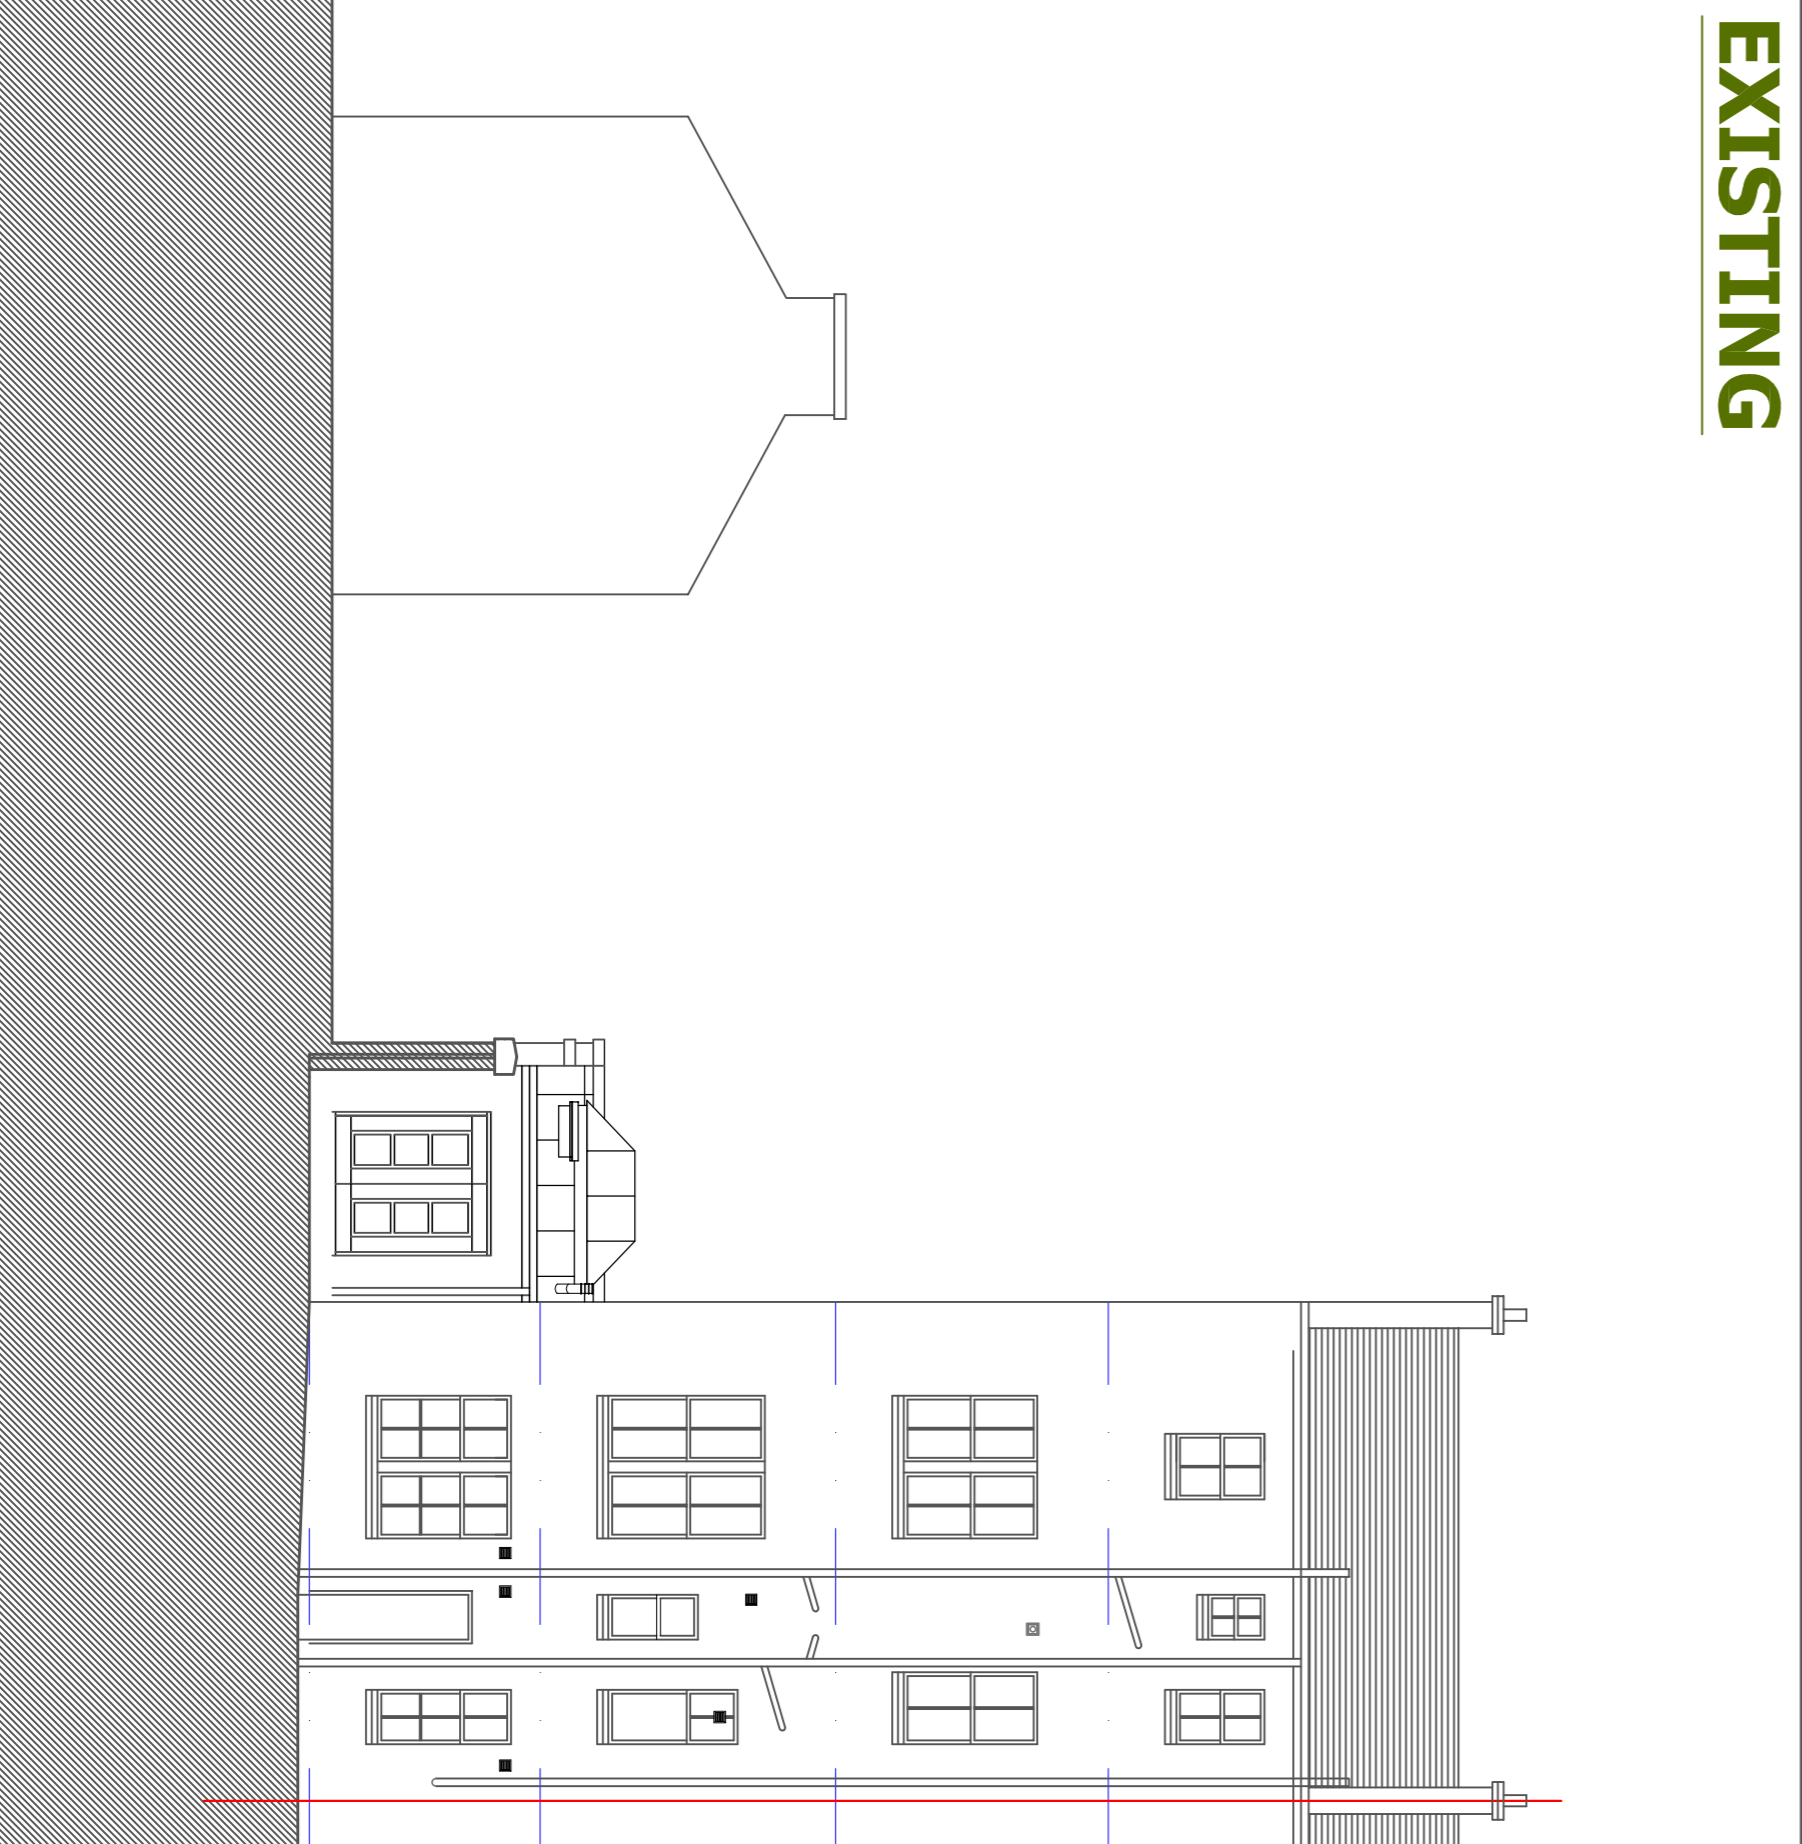


REAR ELEVATION

PROPOSED

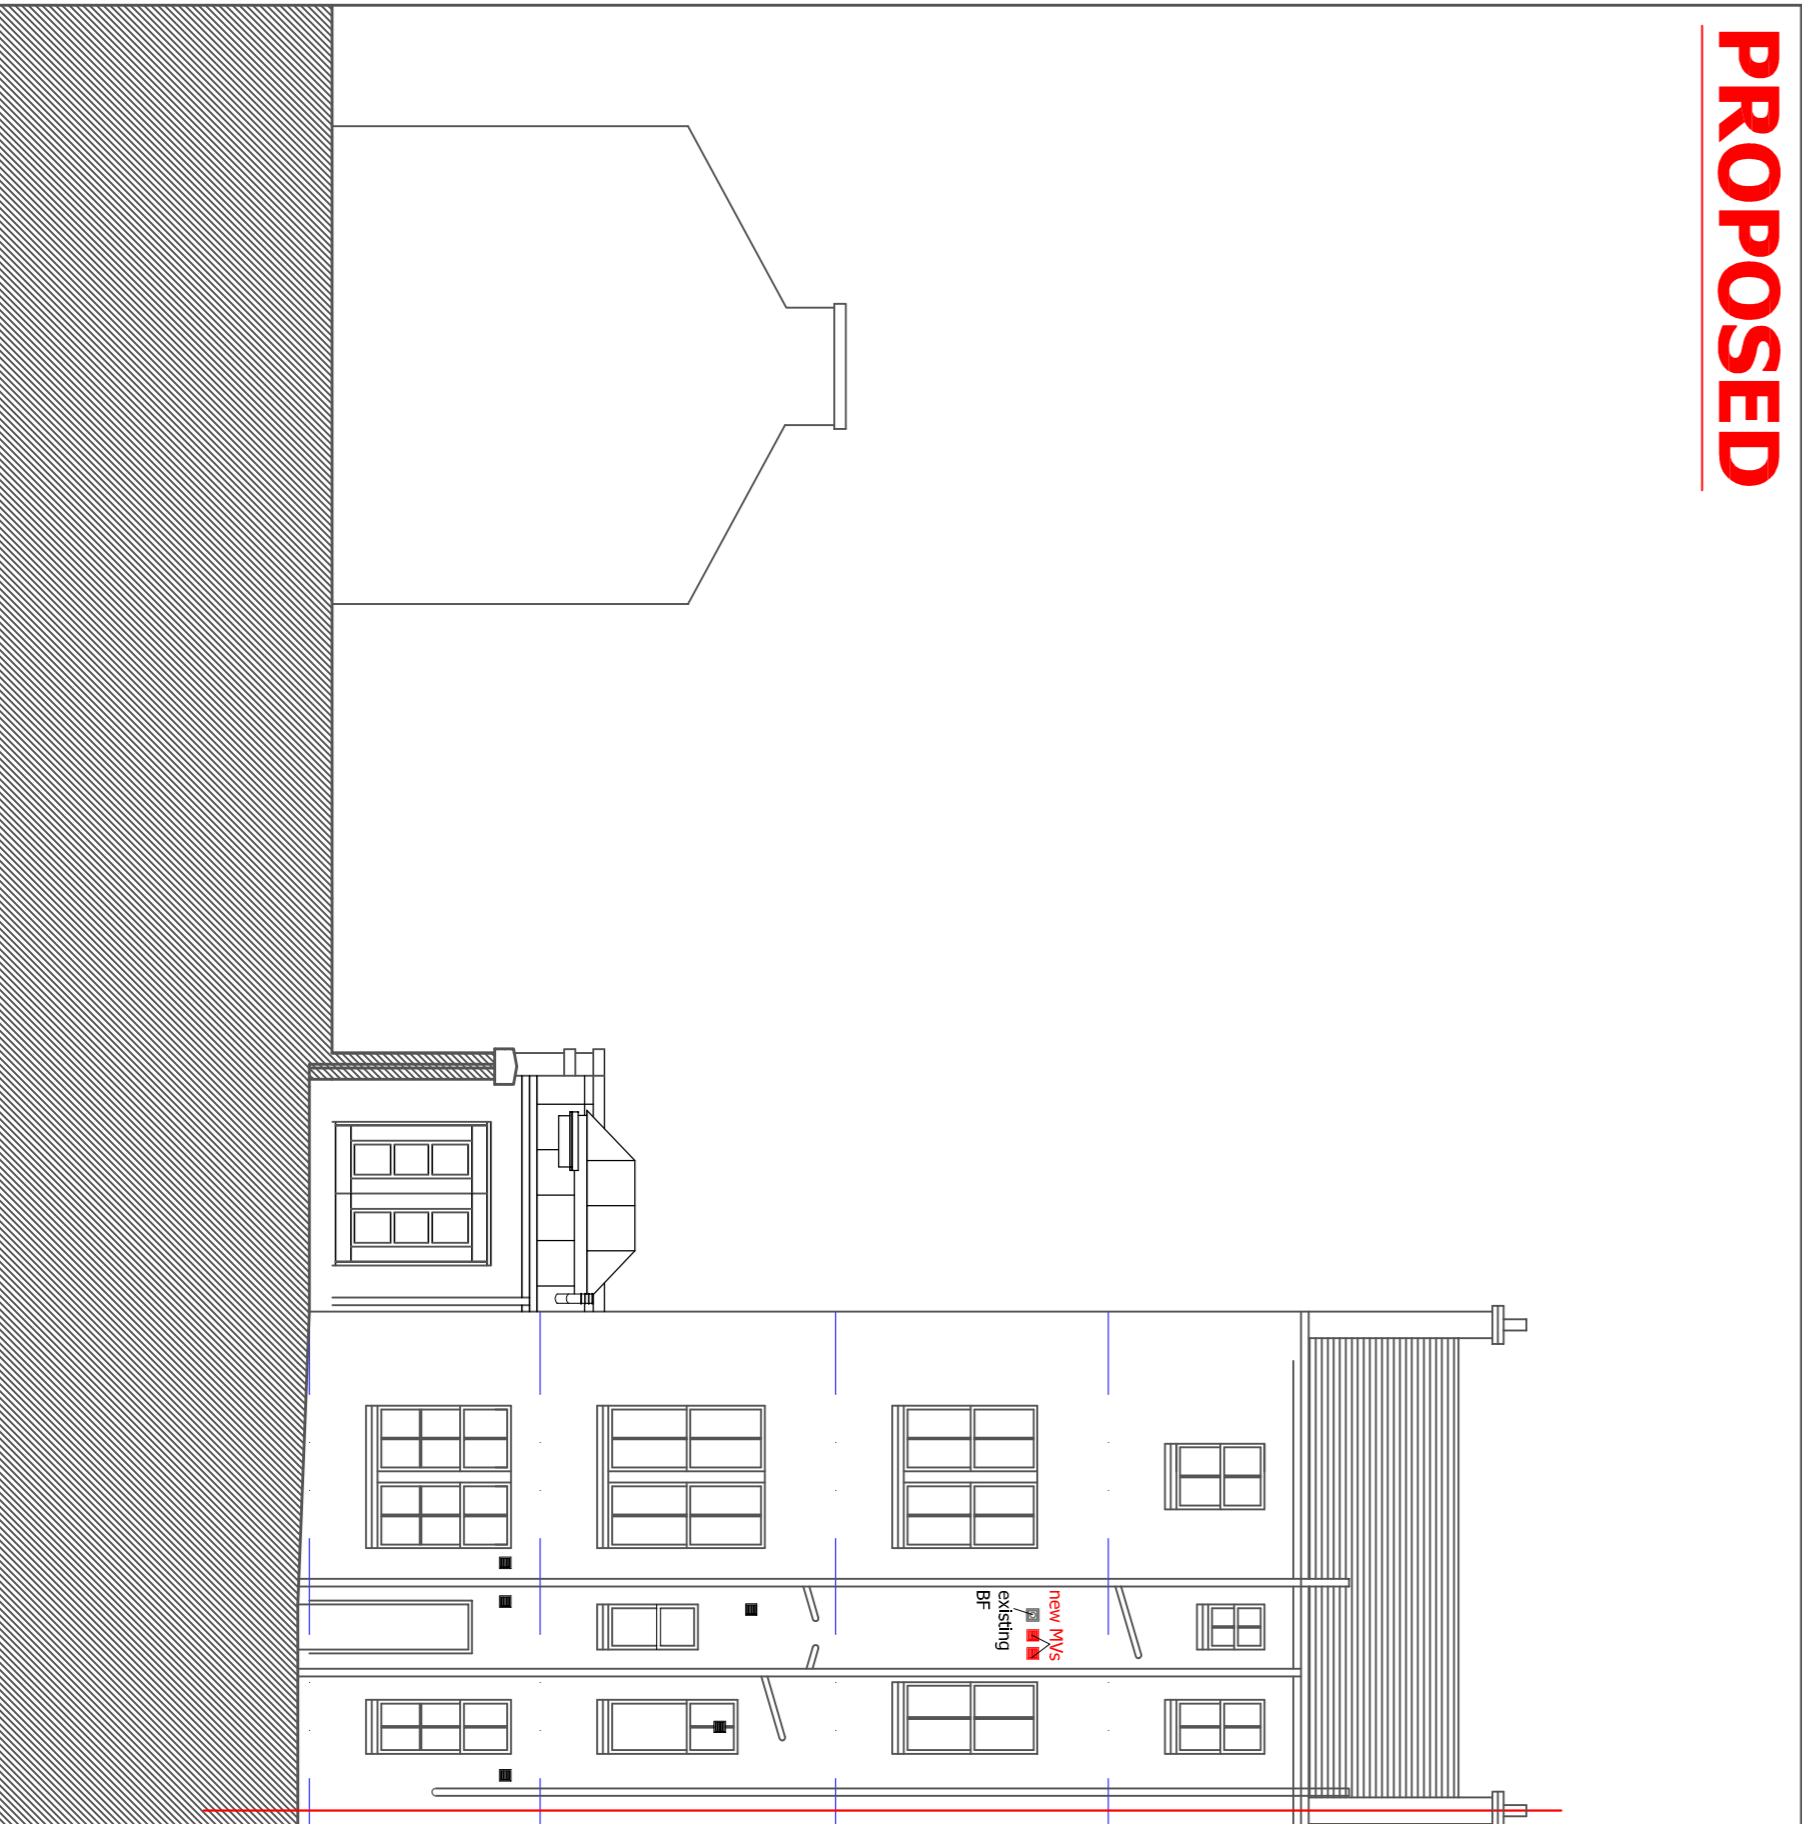

REAR ELEVATION

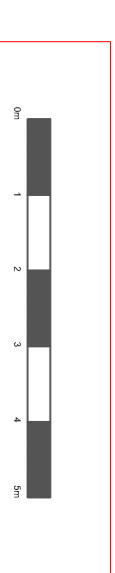

THIS DOCUMENT IS THE PROPERTY OF ROSS WOODS ARCHITECTS. THE DESIGN INFORMATION CONTAINED HEREIN IS STRICTLY CONFIDENTIAL, UNLESS OTHERWISE STATED, AND IS NOT TO BE REPRODUCED, COPIED, OR TRANSMITTED IN ANY FORM OR BY ANY MEANS, WITHOUT THE EXPRESS WRITTEN PERMISSION OF ROSS WOODS ARCHITECTS, IN EACH INSTANCE.

REV	DATE	AMENDMENT	INT
-	-	-	-
-	-	-	-
-	-	-	-
-	-	-	-

PROPOSED HOUSE ALTERATIONS,
FIRST FLOOR,
18A WESTBOURNE GARDENS,
GLASGOW, G12 9XD.

Title: EXISTING & PROPOSED ELEVATIONS
Client: THE KIDBROOKE GROUP LIMITED
Job No.: RWA.21/10-2 Drawn: DR
Scale: AS SHOWN @ A1 Date: 07.06.21
Dwg No.: P-LB 004 Rev: -

ROSS WOODS
CHARTERED ARCHITECTS
1st Floor, 54 BERKELEY STREET
GLASGOW, SCOTLAND
G3 7DS
Tel: +44 (0) 141 204 5316
e-mail: dean@rosswoodsarchitects.com
www.rosswoodsarchitects.com

Planning/ Listed