

BLOCK PLAN
(Scale 1:1250)

Based upon Ordnance Survey map extract
with the permission of the Controller of
Her MaD.M.sty's Stationery Office.



**FRONT/SIDE ELEVATION
PHOTOGRAPH**

Notes:
1 ALL DIMENSIONS ARE IN MM UNLESS NOTED OTHERWISE

- GENERAL NOTES:**
- DO NOT SCALE THIS DRAWING. FOR DISCREPANCIES OR OMISSIONS CONTACT THE ORIGINATOR PRIOR TO COMMENCEMENT OF WORK.
 - MATERIALS AND WORKMANSHIP ARE TO COMPLY IN ALL RESPECTS WITH CURRENT BRITISH STANDARD SPECIFICATIONS, BRITISH STANDARD CODE OF PRACTICE, AND BUILDING REGULATIONS.
 - THE COPYRIGHT OF THIS DRAWING IS VESTED IN THE ORIGINATOR AND MUST NOT BE COPIED OR REPRODUCED WITHOUT WRITTEN CONSENT.
 - THE CONTRACTOR IS TO CHECK AND VERIFY ALL BUILDING AND SITE DIMENSIONS, PRIOR TO THE COMMENCEMENT OF WORK.
 - THIS DRAWING IS TO READ IN CONJUNCTION WITH ALL RELEVANT SPECIFICATIONS AND DRAWINGS ISSUED BY THE ENGINEER, ARCHITECT AND OTHER SPECIALISTS.

REV	MODIFICATION	BY	CH	DATE
A	Issued for Approval	C.J.	D.M.	04.07.2021

Carl Jenkins
Mob 07865047278
Landline 0330 1333078
Web : carl@whymoveimprove.com



Site Name Opt.

117 SALWARPE ROAD A

Client Name

MR DAVE MAESE

Site Address / Contact Details

117 SALWARPE ROAD
CHARFORD
BROMSGROVE,
WORCESTERSHIRE,
B60 3HS




Drawing Title:
LOCATION PLANS

Purpose of issue:
PLANNING

Drawing Number:
100

Scale:	Drawn:	Date:	Issue:
As Shown	C.J.	04.07.2021	A
Checked:	Date:	Approved:	Date:
D.M.	04.07.2021	D.M.	04.07.2021

100mm
75mm
50mm
25mm
0mm

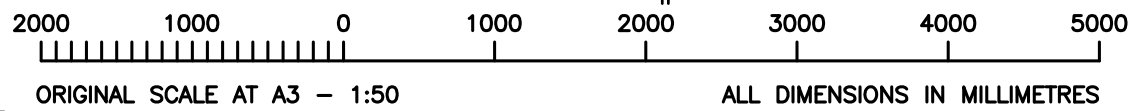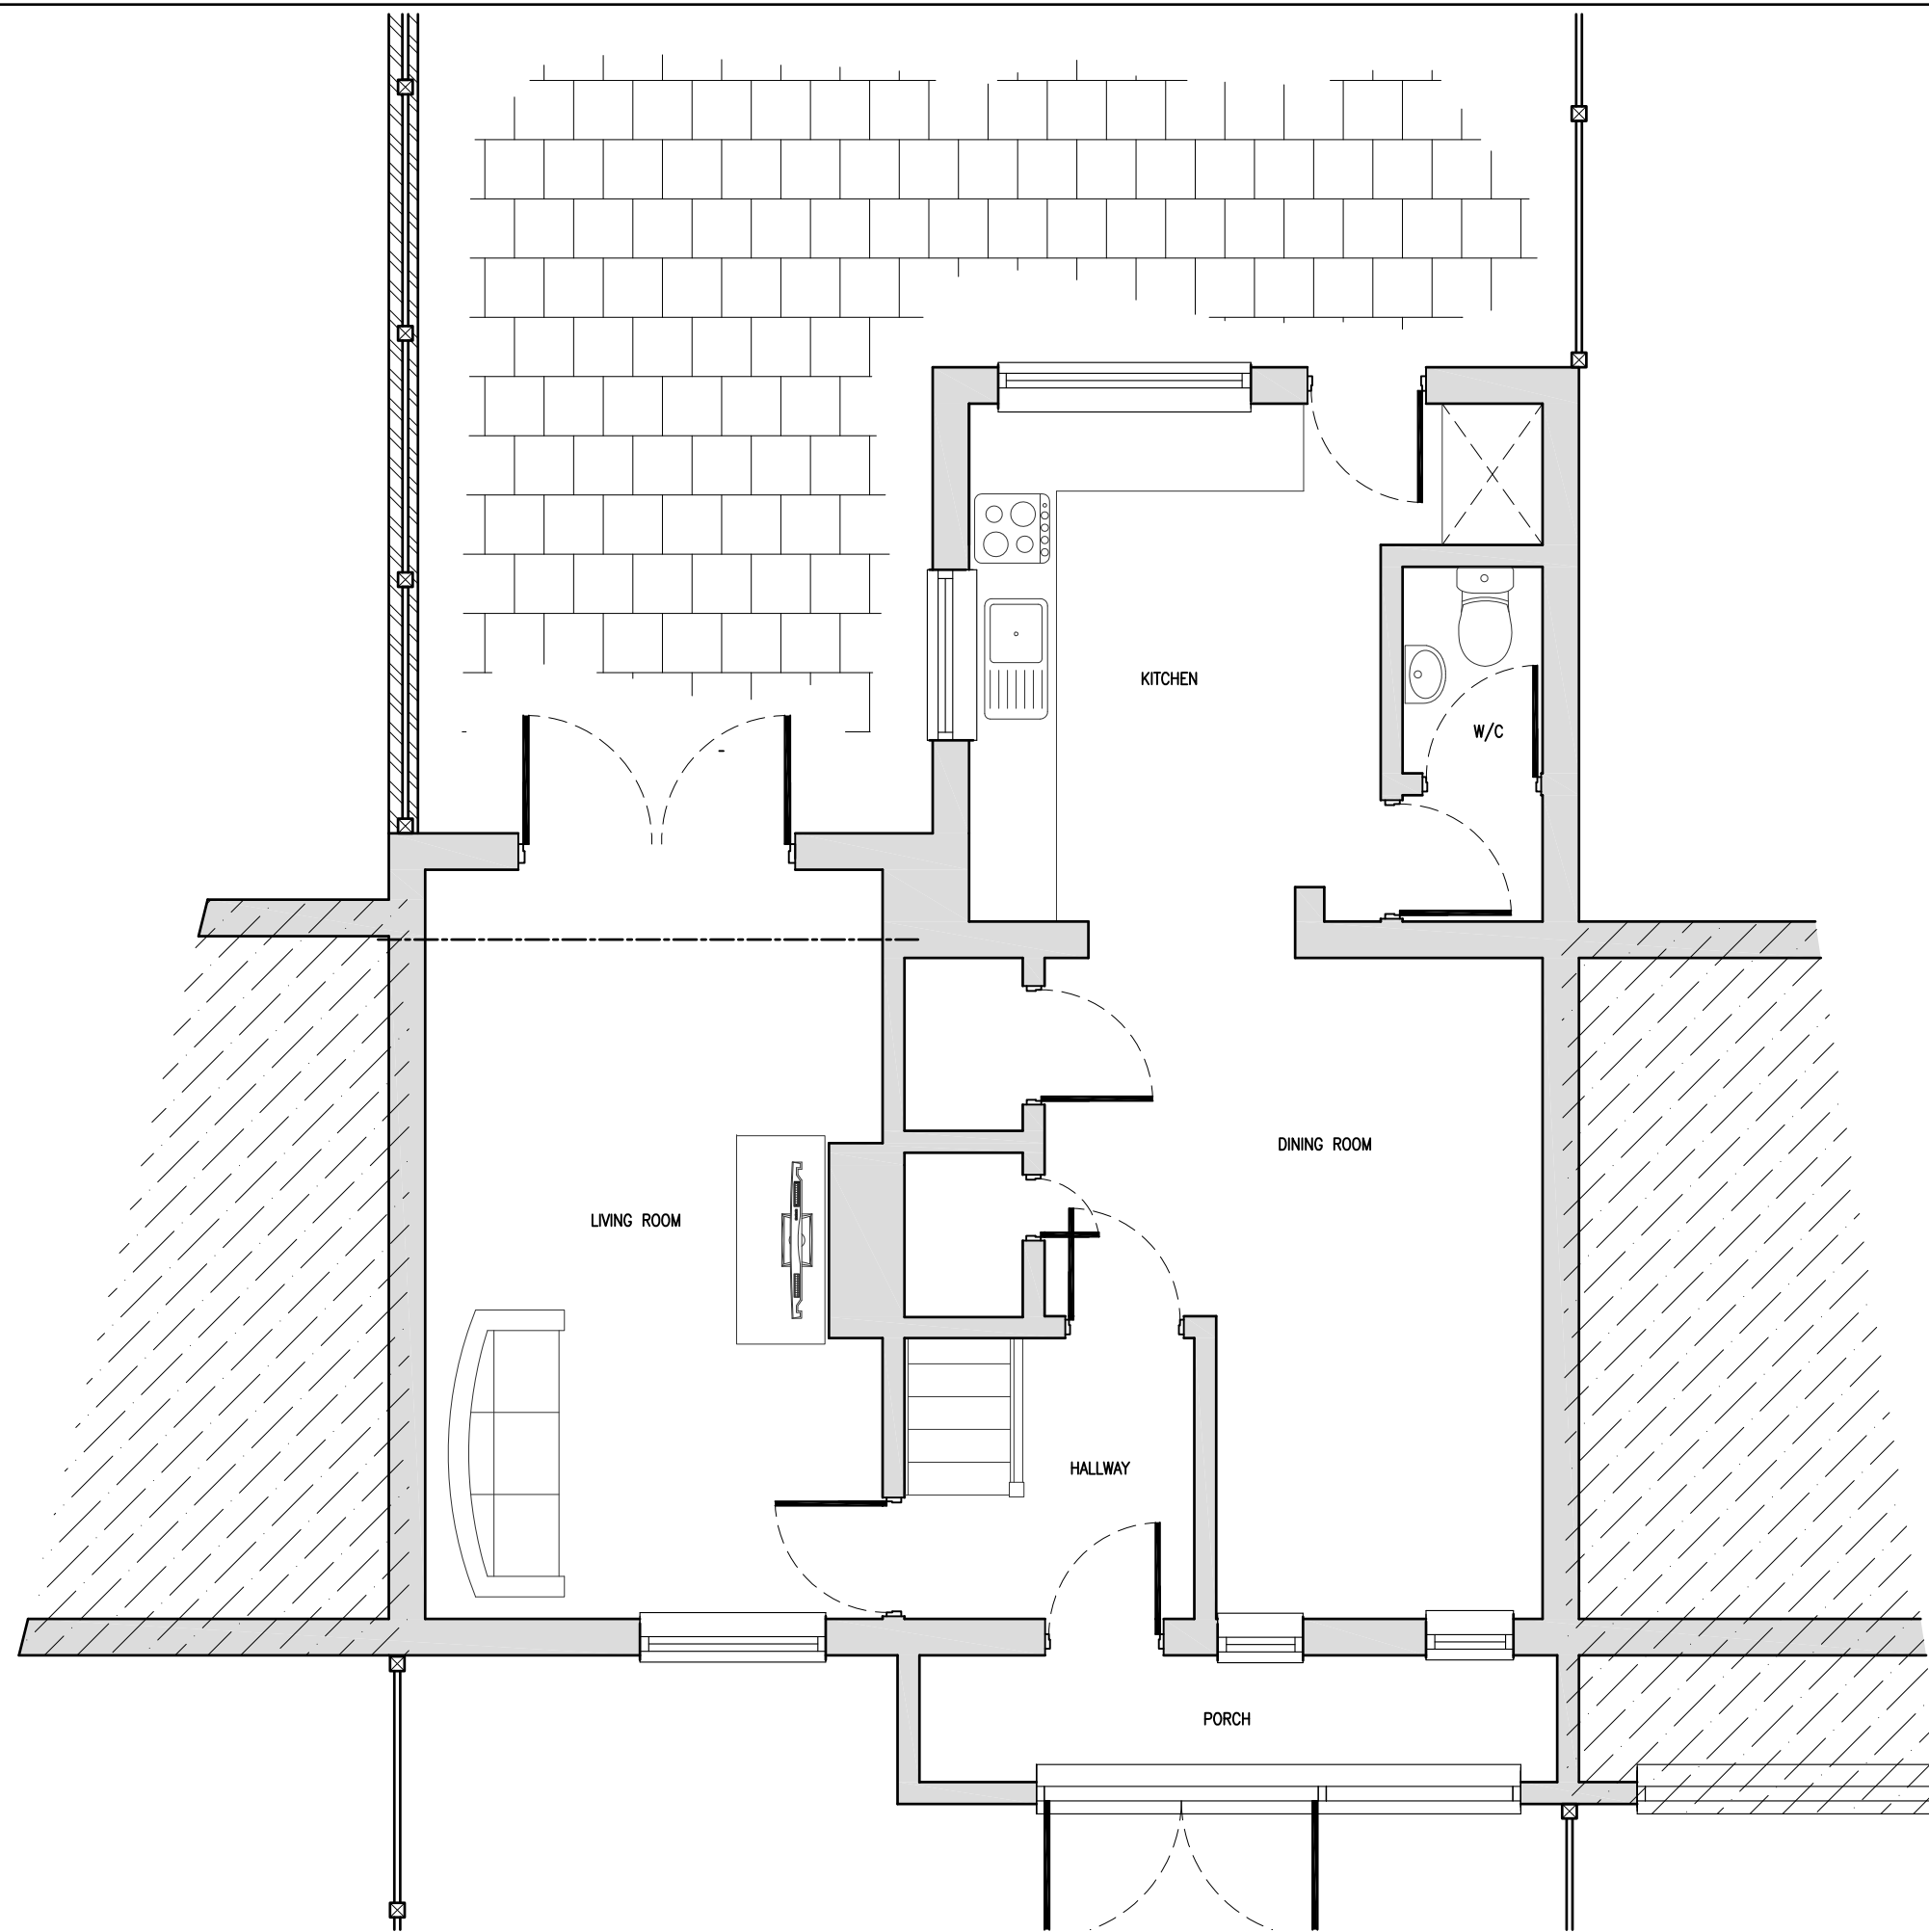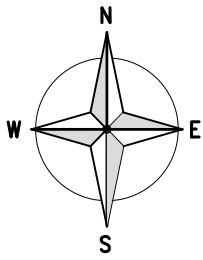

EXISTING GROUND FLOOR PLAN
(1:50)

Notes:
1 ALL DIMENSIONS ARE IN MM UNLESS NOTED OTHERWISE

GENERAL NOTES:



1. DO NOT SCALE THIS DRAWING. FOR DISCREPANCIES OR OMISSIONS CONTACT THE ORIGINATOR PRIOR TO COMMENCEMENT OF WORK.
2. MATERIALS AND WORKMANSHIP ARE TO COMPLY IN ALL RESPECTS WITH CURRENT BRITISH STANDARD SPECIFICATIONS, BRITISH STANDARD CODE OF PRACTICE, AND BUILDING REGULATIONS.
3. THE COPYRIGHT OF THIS DRAWING IS VESTED IN THE ORIGINATOR AND MUST NOT BE COPIED OR REPRODUCED WITHOUT WRITTEN CONSENT.
4. THE CONTRACTOR IS TO CHECK AND VERIFY ALL BUILDING AND SITE DIMENSIONS, PRIOR TO THE COMMENCEMENT OF WORK.
5. THIS DRAWING IS TO READ IN CONJUNCTION WITH ALL RELEVANT SPECIFICATIONS AND DRAWINGS ISSUED BY THE ENGINEER, ARCHITECT AND OTHER SPECIALISTS.

REV	MODIFICATION	BY	CH	DATE
A	Issued for Approval	C.J.	D.M.	04.07.2021

Carl Jenkins
 Mob 07865047278
 Landline 0330 1333078
 Web : carl@whymoveimprove.com



Site Name	Opt.
117 SALWARPE ROAD	A
Client Name	
MR DAVE MAESE	
Site Address / Contact Details	
117 SALWARPE ROAD CHARFORD BROMSGROVE, WORCESTERSHIRE, B60 3HS	
Drawing Title:	
EXISTING GROUND FLOOR PLAN	
Purpose of issue:	
PLANNING	
Drawing Number:	
200	
Scale:	As Shown
Drawn:	C.J.
Date:	04.07.2021
Issue:	A
Checked:	D.M.
Date:	04.07.2021
Approved:	D.M.
Date:	04.07.2021

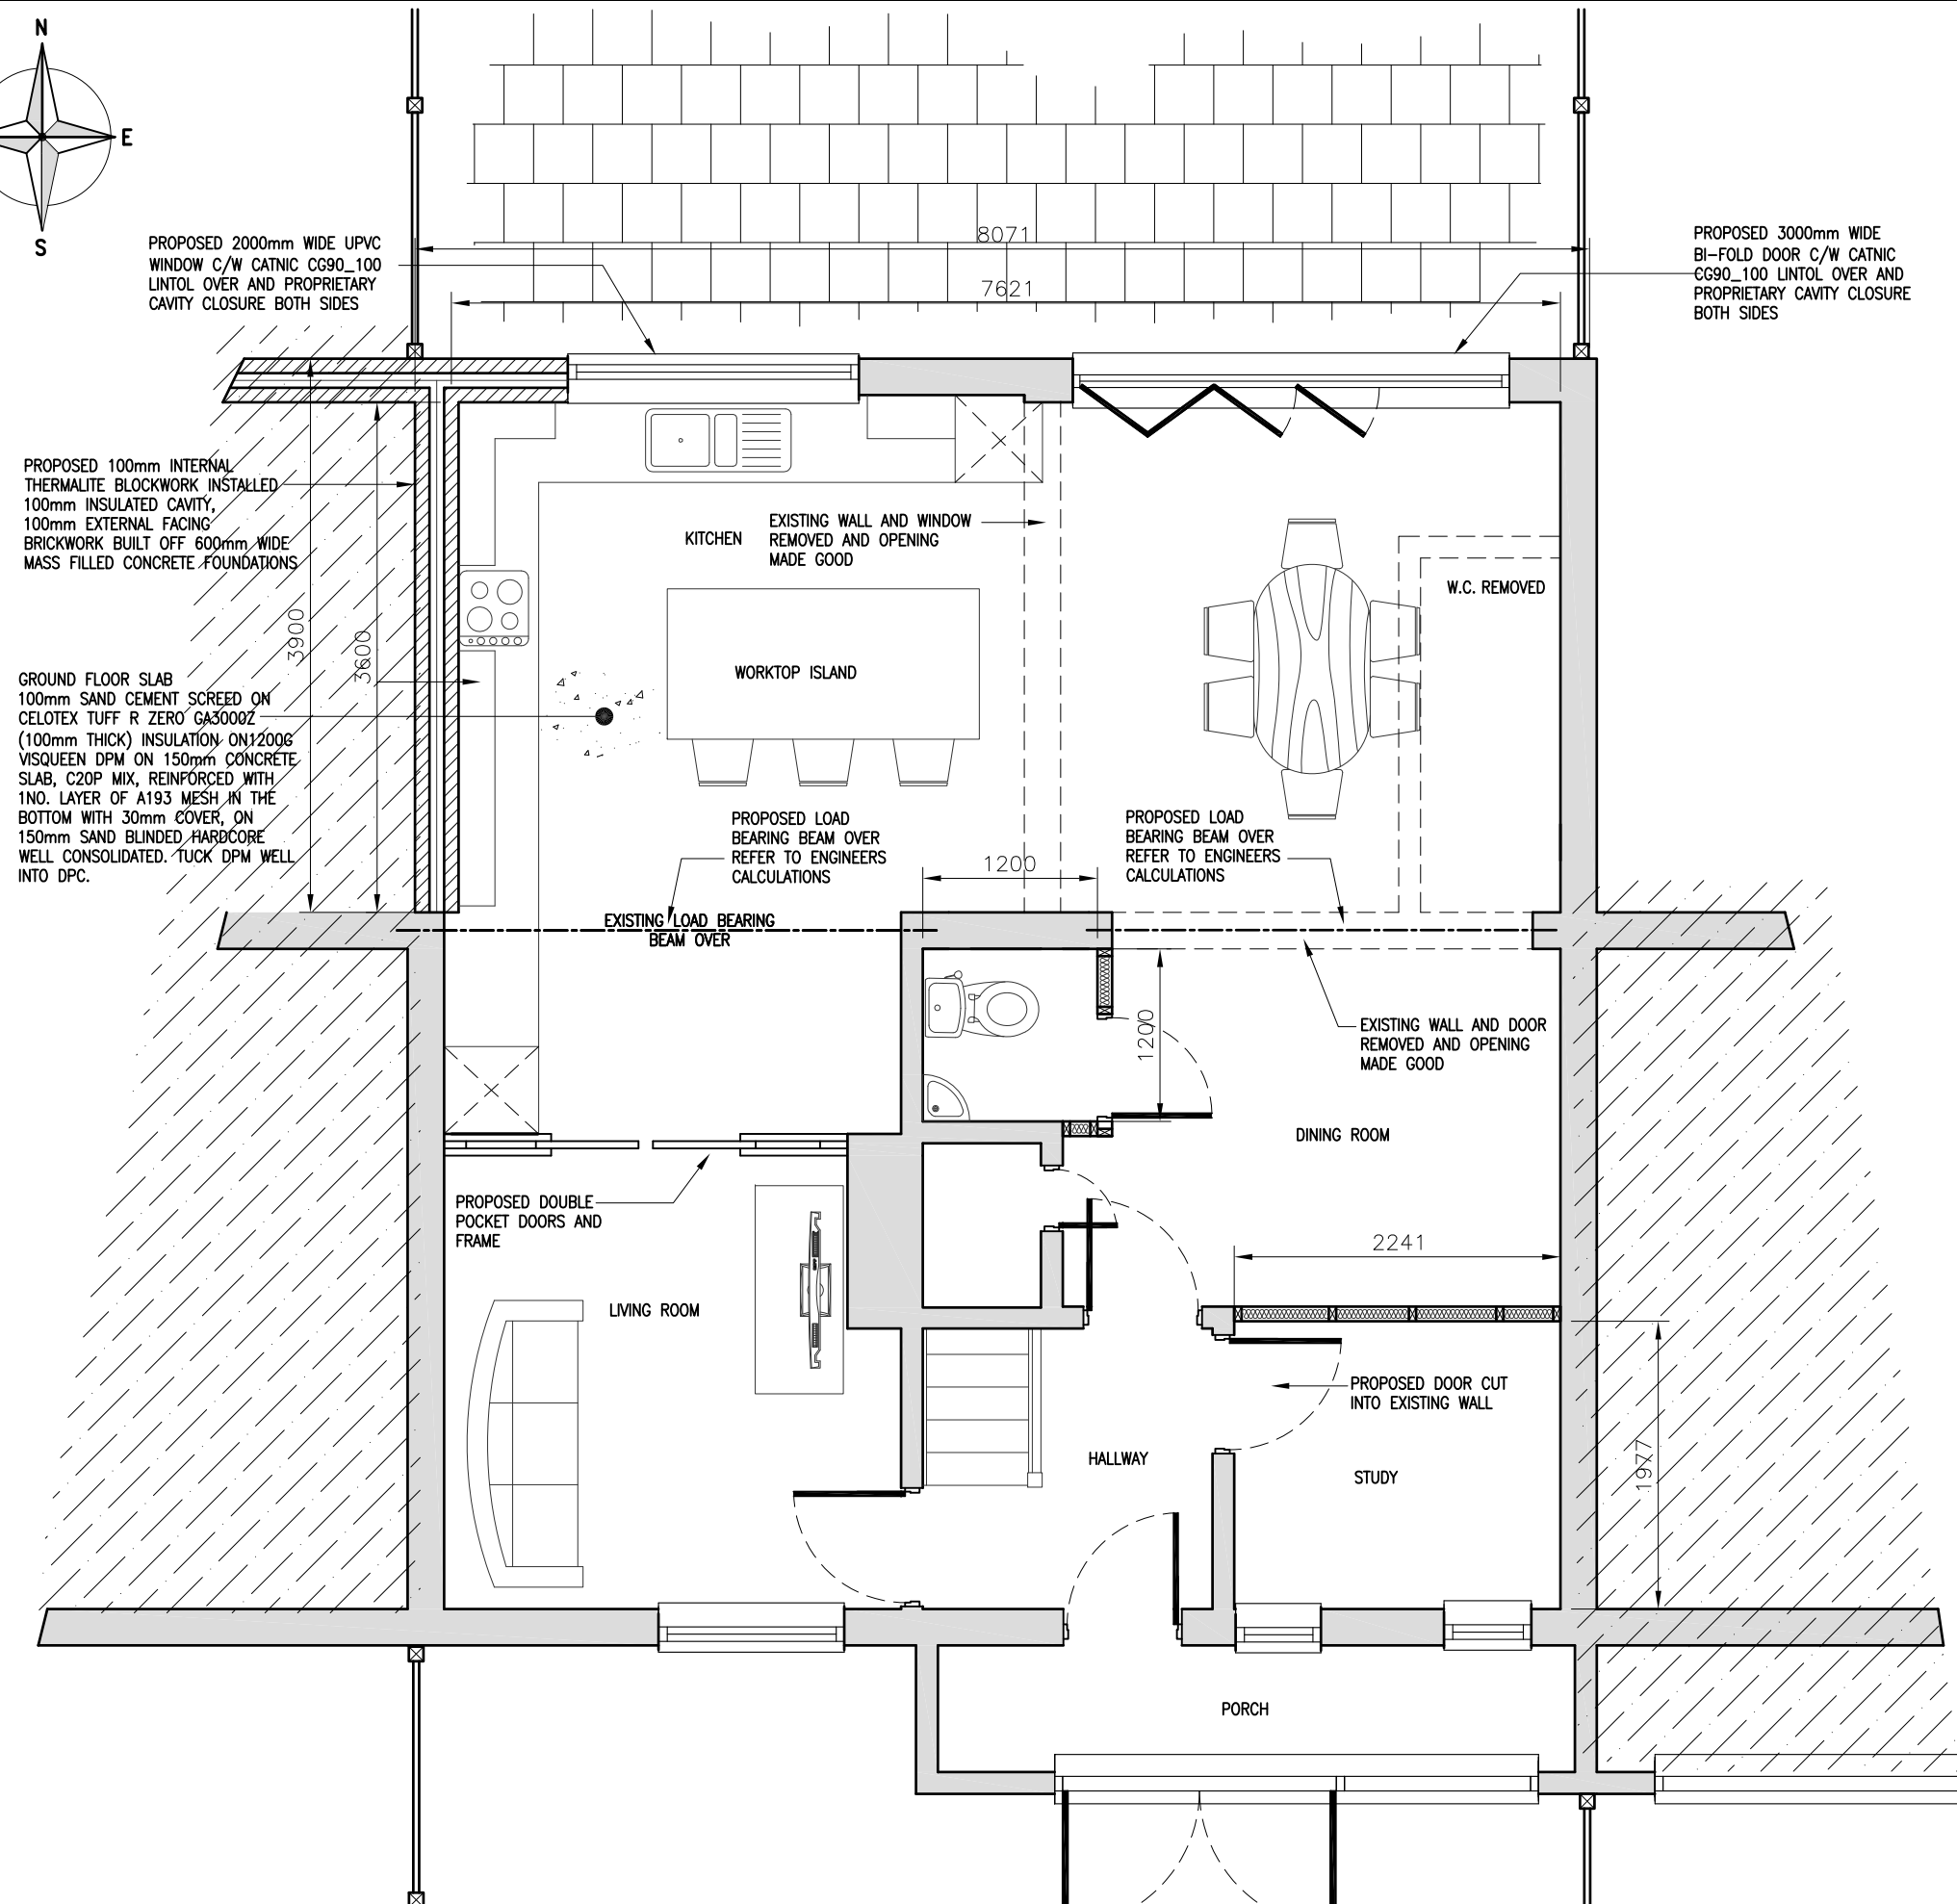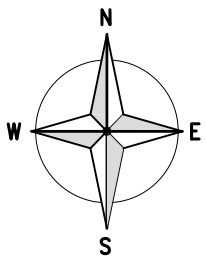

Notes:
1 ALL DIMENSIONS ARE IN MM UNLESS NOTED OTHERWISE

- GENERAL NOTES:**
- DO NOT SCALE THIS DRAWING. FOR DISCREPANCIES OR OMISSIONS CONTACT THE ORIGINATOR PRIOR TO COMMENCEMENT OF WORK.
 - MATERIALS AND WORKMANSHIP ARE TO COMPLY IN ALL RESPECTS WITH CURRENT BRITISH STANDARD SPECIFICATIONS, BRITISH STANDARD CODE OF PRACTICE, AND BUILDING REGULATIONS.
 - THE COPYRIGHT OF THIS DRAWING IS VESTED IN THE ORIGINATOR AND MUST NOT BE COPIED OR REPRODUCED WITHOUT WRITTEN CONSENT.
 - THE CONTRACTOR IS TO CHECK AND VERIFY ALL BUILDING AND SITE DIMENSIONS, PRIOR TO THE COMMENCEMENT OF WORK.
 - THIS DRAWING IS TO READ IN CONJUNCTION WITH ALL RELEVANT SPECIFICATIONS AND DRAWINGS ISSUED BY THE ENGINEER, ARCHITECT AND OTHER SPECIALISTS.

REV	MODIFICATION	BY	CH	DATE
A	Issued for Approval	C.J.	D.M.	04.07.2021

Carl Jenkins
Mob 07865047278
Landline 0330 1333078
Web : carl@whymoveimprove.com



Site Name	Opt.
117 SALWARPE ROAD	A

Client Name
MR DAVE MAESE

Site Address / Contact Details
117 SALWARPE ROAD
CHARFORD
BROMSGROVE,
WORCESTERSHIRE,
B60 3HS

Drawing Title:
PROPOSED GROUND FLOOR PLAN

Purpose of issue:
PLANNING

Drawing Number:
300

Scale:	As Shown	Drawn:	C.J.	Date:	04.07.2021	Issue:	
Checked:	D.M.	Date:	04.07.2021	Approved:	D.M.	Date:	04.07.2021
							A

2000 1000 0 1000 2000 3000 4000 5000
ORIGINAL SCALE AT A3 - 1:50 ALL DIMENSIONS IN MILLIMETRES

PROPOSED GROUND FLOOR PLAN
(1:50)

Notes:
1 ALL DIMENSIONS ARE IN MM UNLESS NOTED OTHERWISE

- GENERAL NOTES:**
- DO NOT SCALE THIS DRAWING. FOR DISCREPANCIES OR OMISSIONS CONTACT THE ORIGINATOR PRIOR TO COMMENCEMENT OF WORK.
 - MATERIALS AND WORKMANSHIP ARE TO COMPLY IN ALL RESPECTS WITH CURRENT BRITISH STANDARD SPECIFICATIONS, BRITISH STANDARD CODE OF PRACTICE, AND BUILDING REGULATIONS.
 - THE COPYRIGHT OF THIS DRAWING IS VESTED IN THE ORIGINATOR AND MUST NOT BE COPIED OR REPRODUCED WITHOUT WRITTEN CONSENT.
 - THE CONTRACTOR IS TO CHECK AND VERIFY ALL BUILDING AND SITE DIMENSIONS, PRIOR TO THE COMMENCEMENT OF WORK.
 - THIS DRAWING IS TO READ IN CONJUNCTION WITH ALL RELEVANT SPECIFICATIONS AND DRAWINGS ISSUED BY THE ENGINEER, ARCHITECT AND OTHER SPECIALISTS.

REV	MODIFICATION	BY	CH	DATE
A	Issued for Approval	C.J.	D.M.	04.07.2021


Carl Jenkins
Mob 07865047278
Landline 0330 1333078
Web : carl@whymoveimprove.com



Site Name	Opt.
117 SALWARPE ROAD	A

Client Name
MR DAVE MAESE
Site Address / Contact Details
117 SALWARPE ROAD CHARFORD BROMSGROVE, WORCESTERSHIRE, B60 3HS


Drawing Title:	PROPOSED/EXISTING ELEVATIONS				
Purpose of issue:	PLANNING				
Drawing Number:	301				
Scale:	As Shown	Drawn:	C.J.	Date:	04.07.2021
Checked:	D.M.	Date:	04.07.2021	Approved:	D.M.
				Date:	04.07.2021
					A

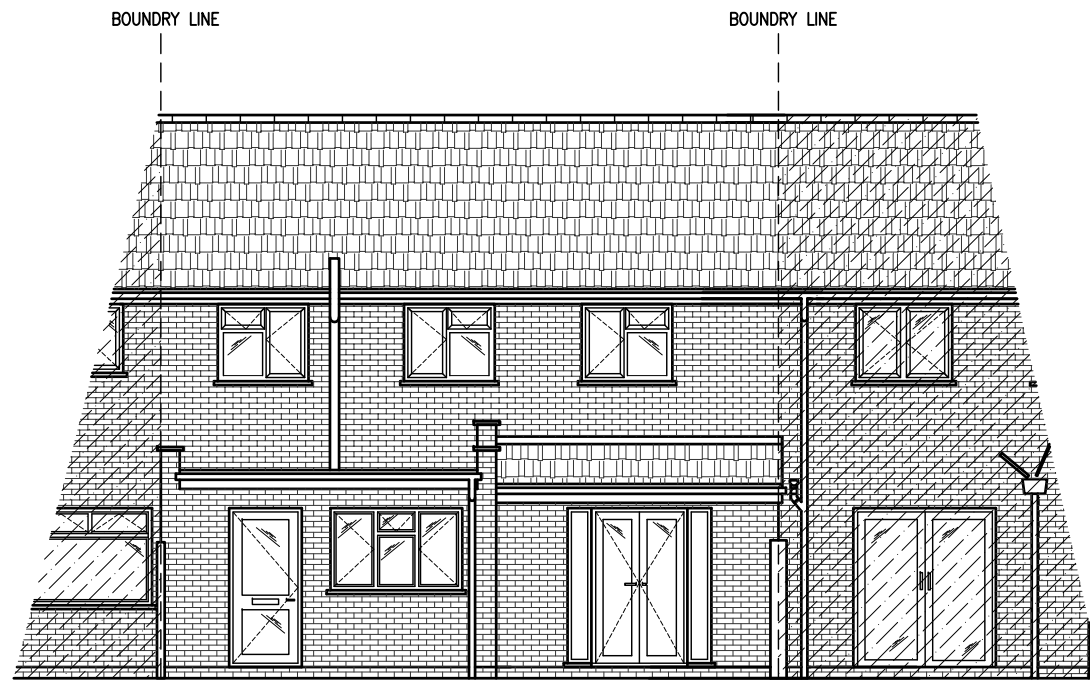

EXISTING REAR ELEVATION
(1:100)




REAR ELEVATION
PHOTOGRAPH

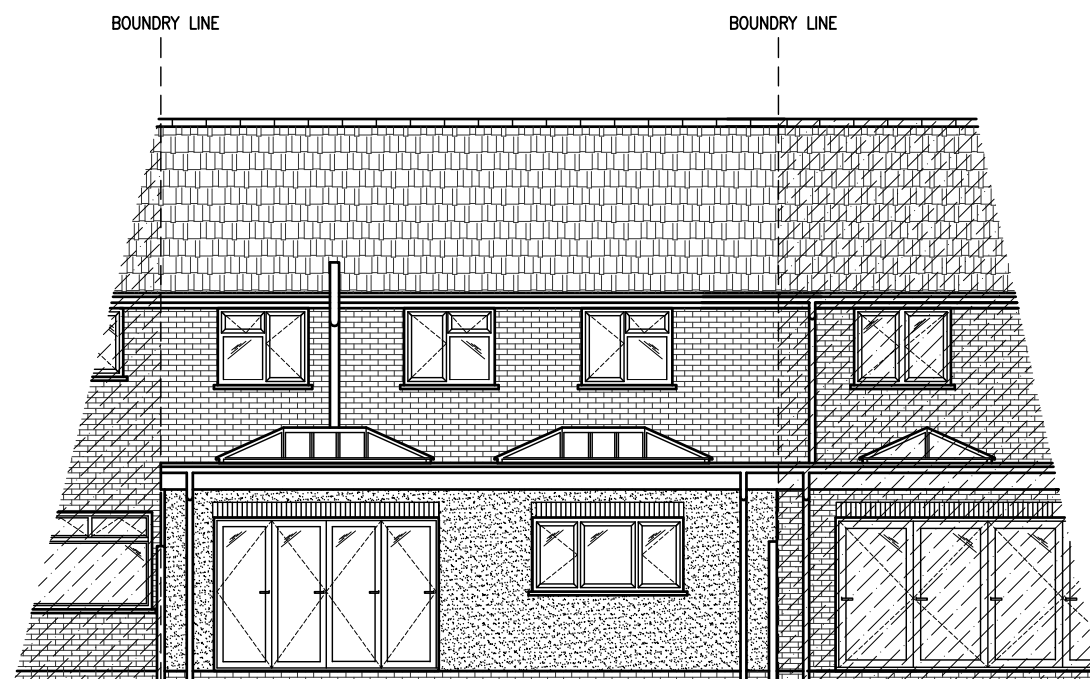

PROPOSED REAR ELEVATION
(1:100)



FRONT ELEVATION
PHOTOGRAPH

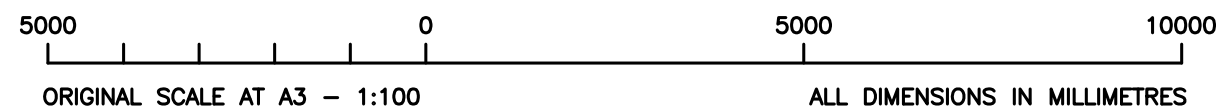

100mm
75mm
50mm
25mm
0mm
A3