
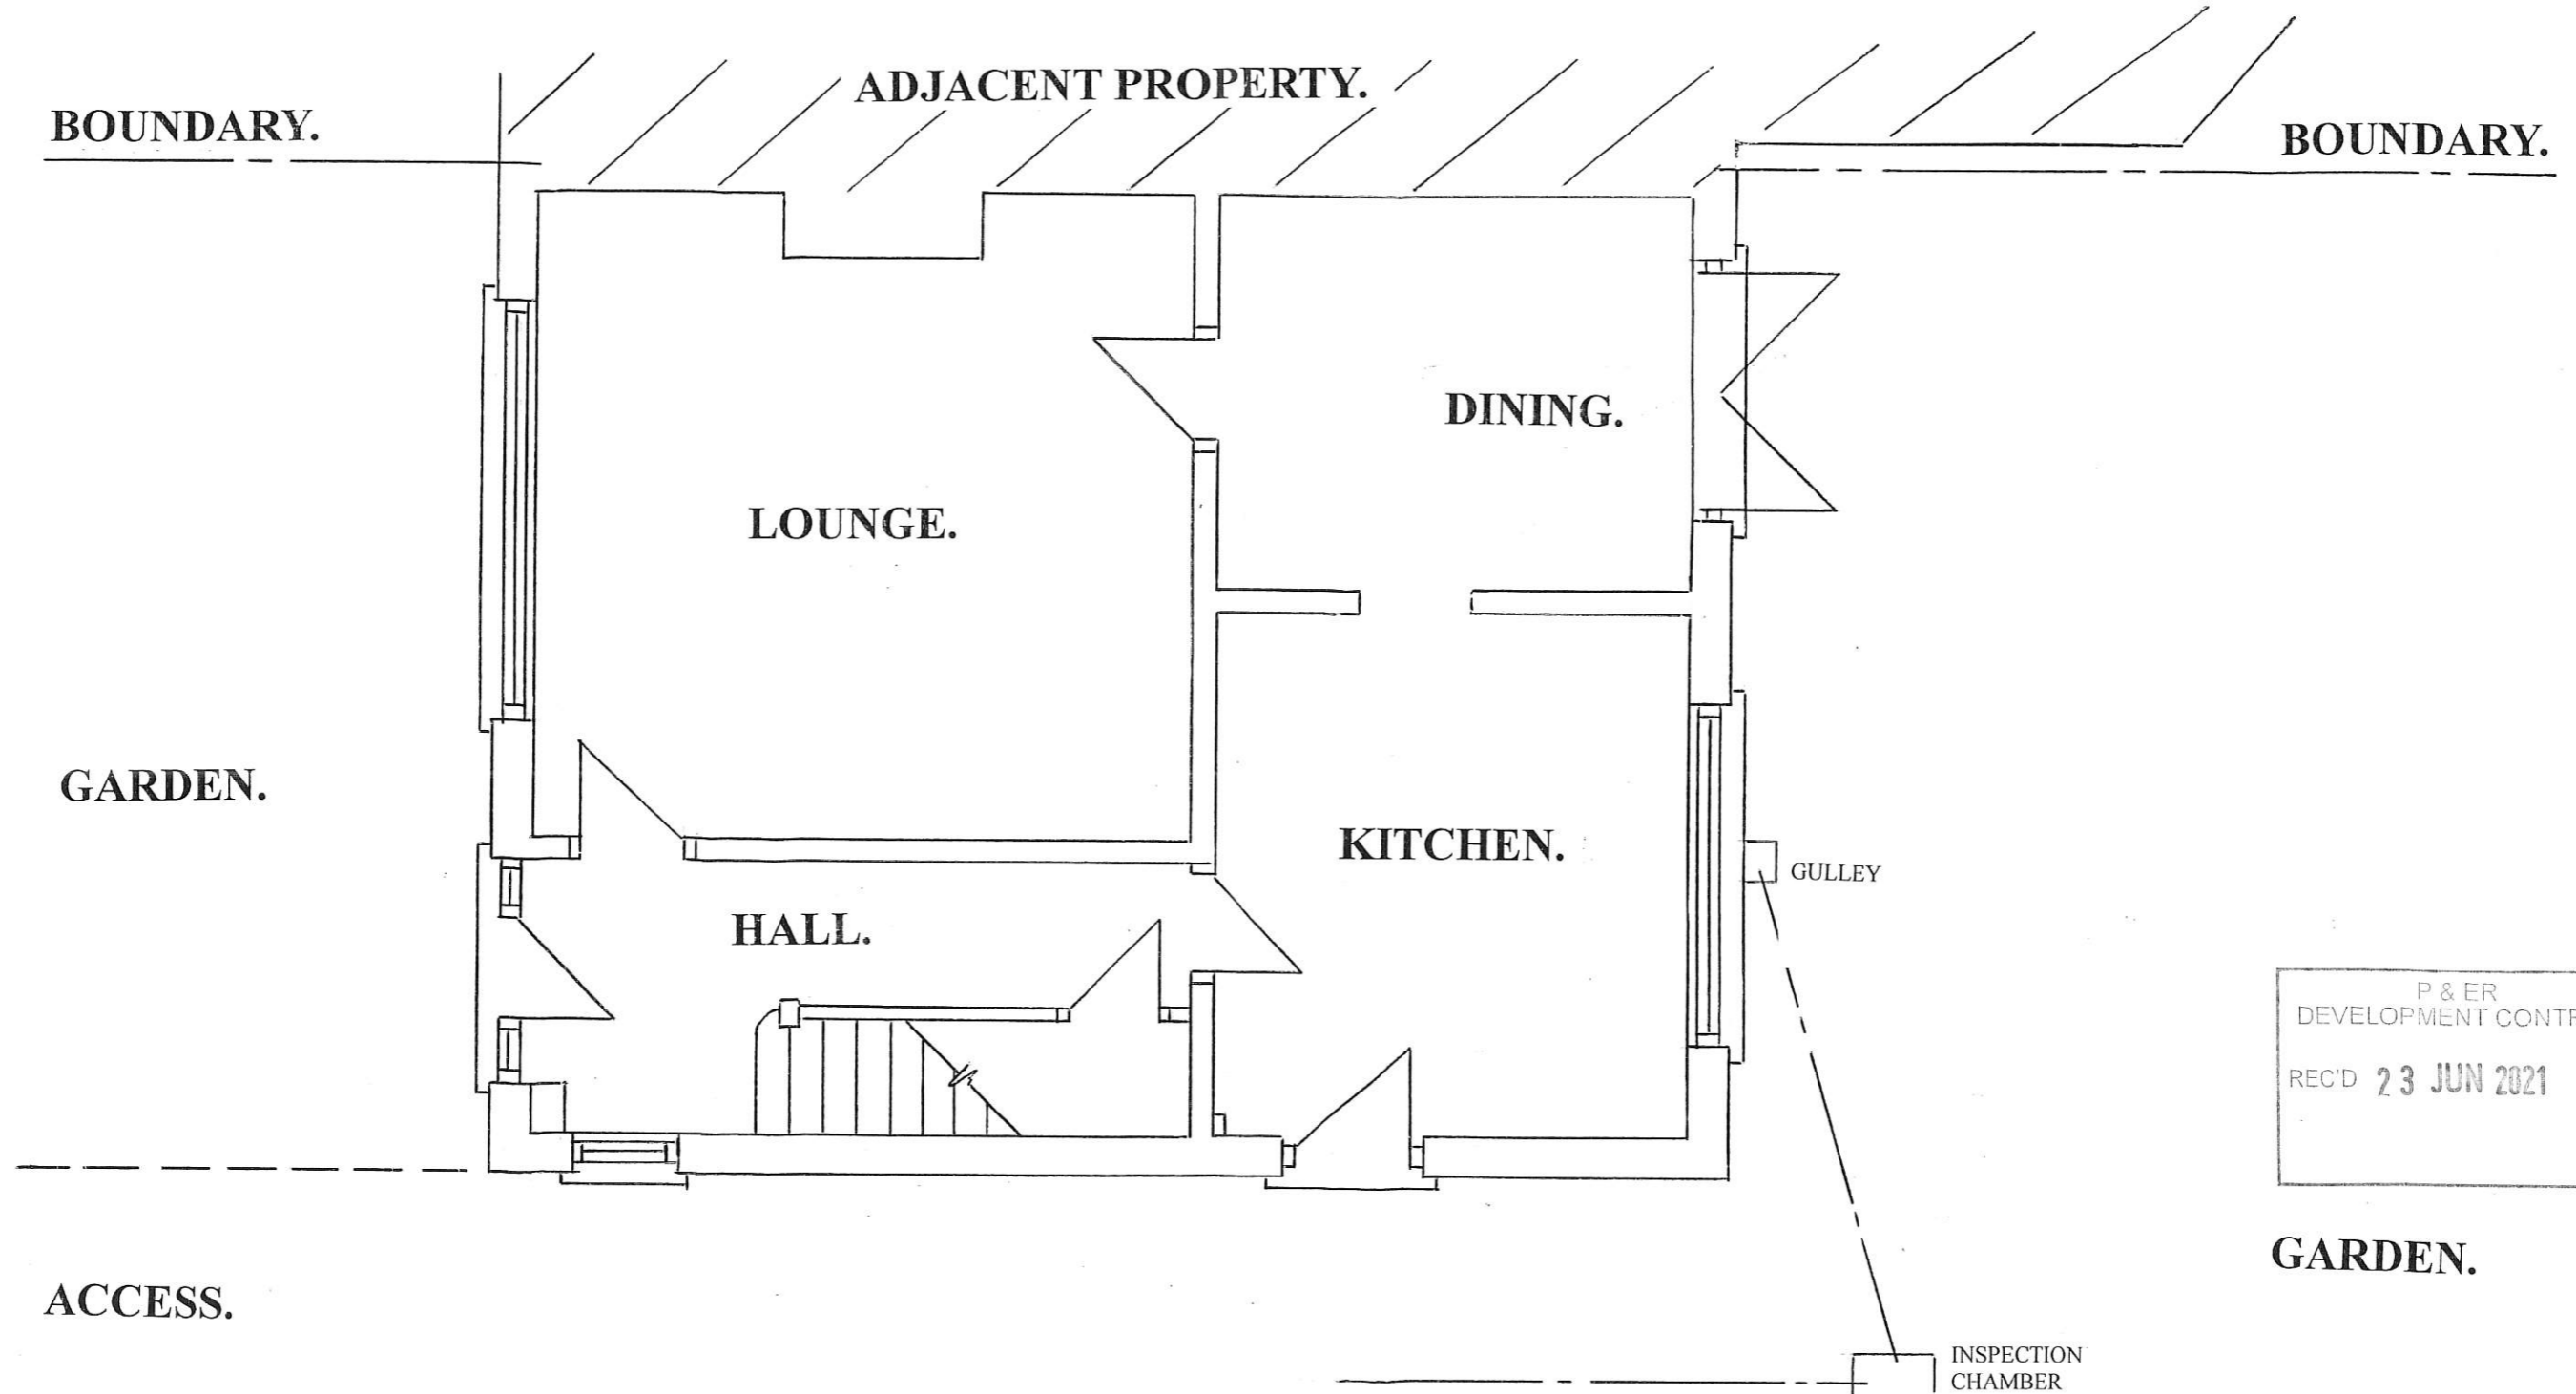


**EXISTING FLOOR PLAN.**

SCALE BAR. 1:50

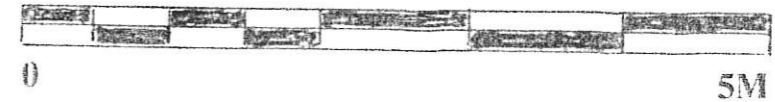

P & ER  
DEVELOPMENT CONTROL  
REC'D 23 JUN 2021

**PLANMAN**

**BUILDING DESIGN SERVICES.**

No 10 MILTON STREET, GOOLE, EAST YORKSHIRE. DN14 6EL.  
TEL; 07901 792867. E-MAIL; [planman50@yahoo.co.uk](mailto:planman50@yahoo.co.uk).

CLIENT: MS BRENNNA HOOD.

PROJECT; PROPOSED EXTENSION.

DWG No; MC1

DATE: 25.5.21

SCALE: 1:50