


Proposed Front Elevation



Proposed Side Elevation

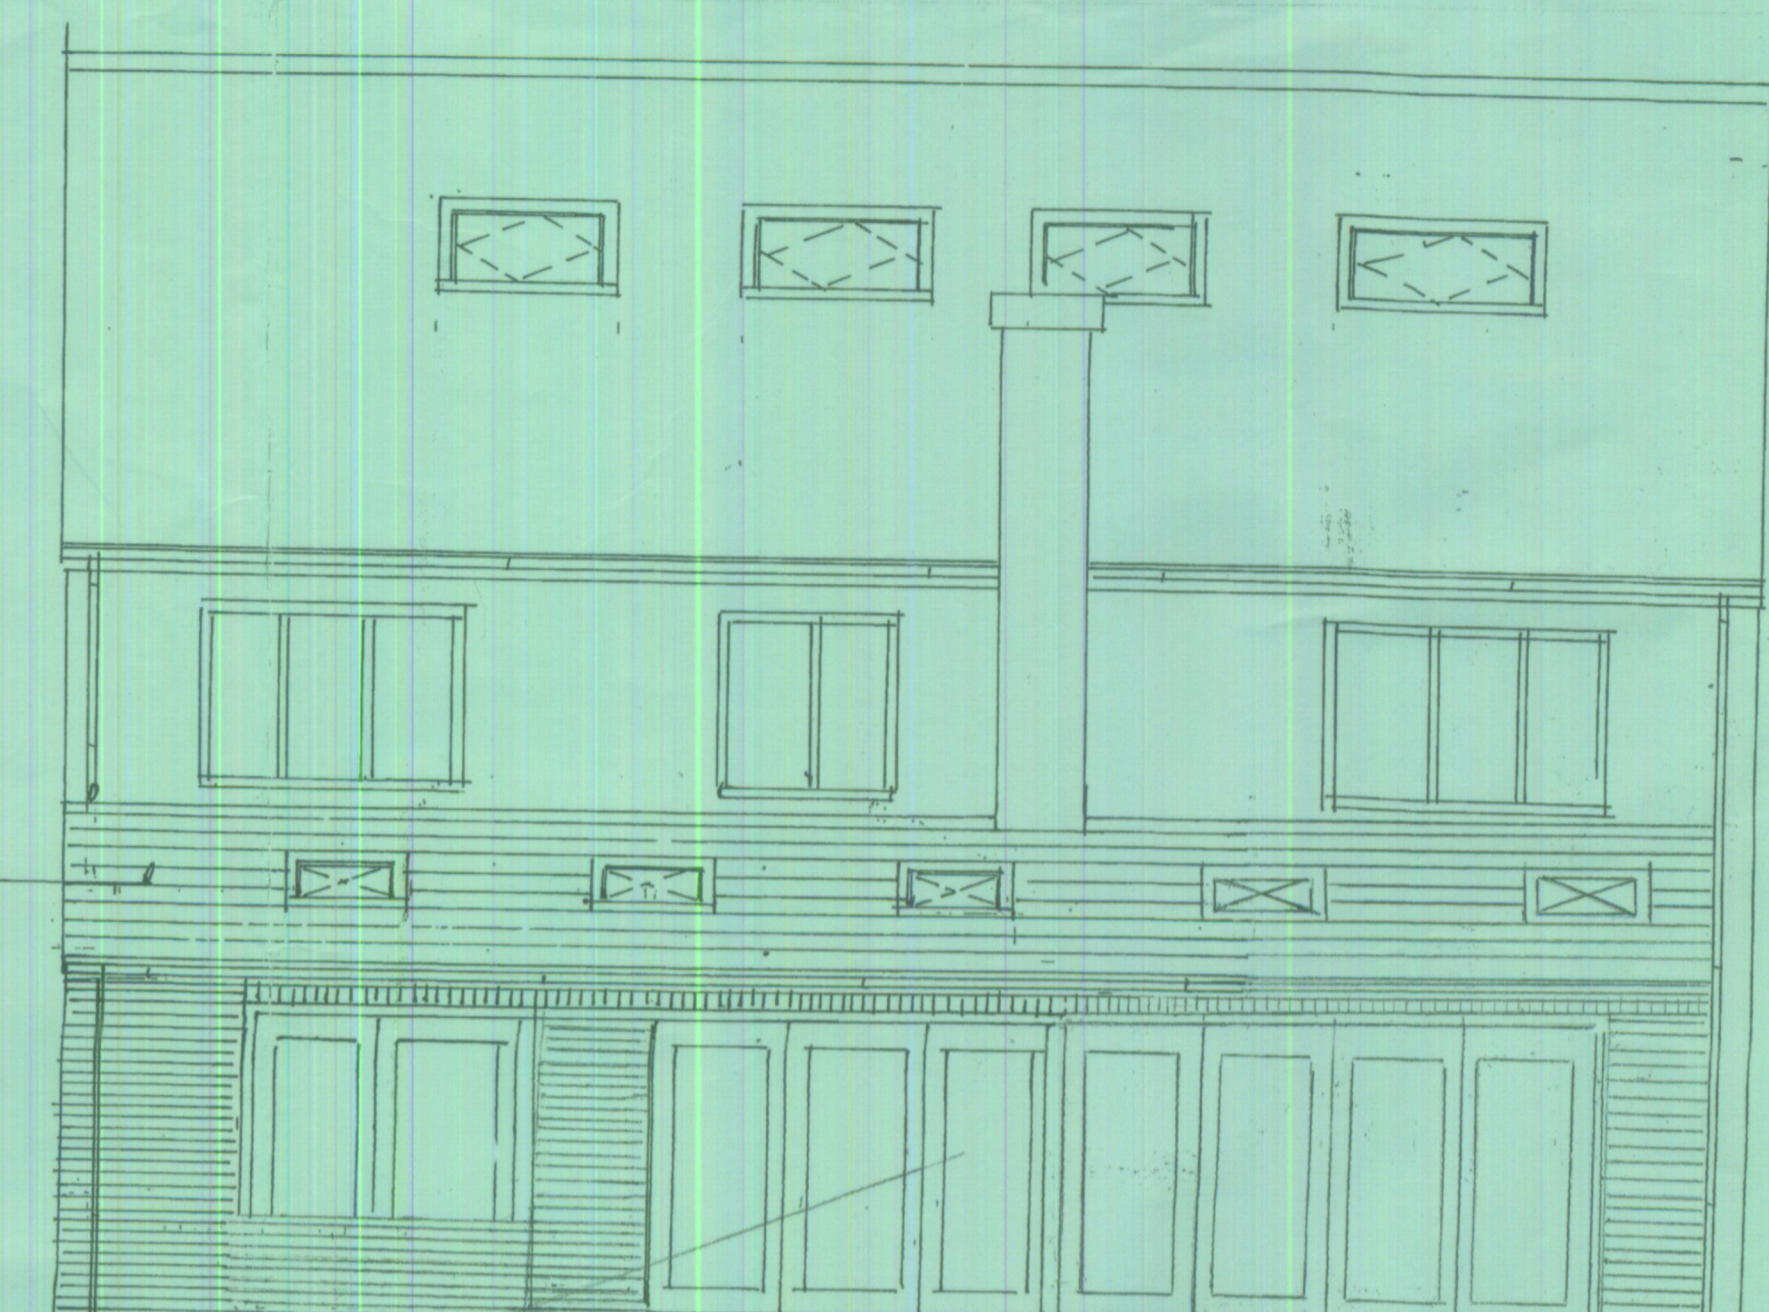

Proposed Rear Elevation

MAPPED LAND PLANNING

NEW WINDOW LINING  
PROXIMATELY LEVEL

NEW WALLS TO EXISTING  
TO SUIT 15° PITCH ROOF.  
COLOUR TO MATCH MAIN ROOF

YD SURROUNDING


FRAMING TO MATCH  
EXISTING

THE NEW WALLS TO EXISTING  
USING MINERAL WOOL INSULATION  
TYPICALLY 125mm  
2.5mm POLYURETHANE  
MAINTAIN OVER JOINT


NEW B. POLYURETHANE  
FRAME TO MATCH EXISTING  
TO LIFT OVER  
DOUBLE BRICK UNIT OVER  
1:3 VALUE INS. PLANNING  
SPECIFY FOR BRICK B.V.

0	Scale 1:50	4m
0	Scale 1:100	8m
0	Scale 1:200	16m
0	Scale 1:500	40m
0	Scale 1:1250	100m


Bar = 8cm when reproduced of the original scale  
Please check the drawing scale before taking measurements

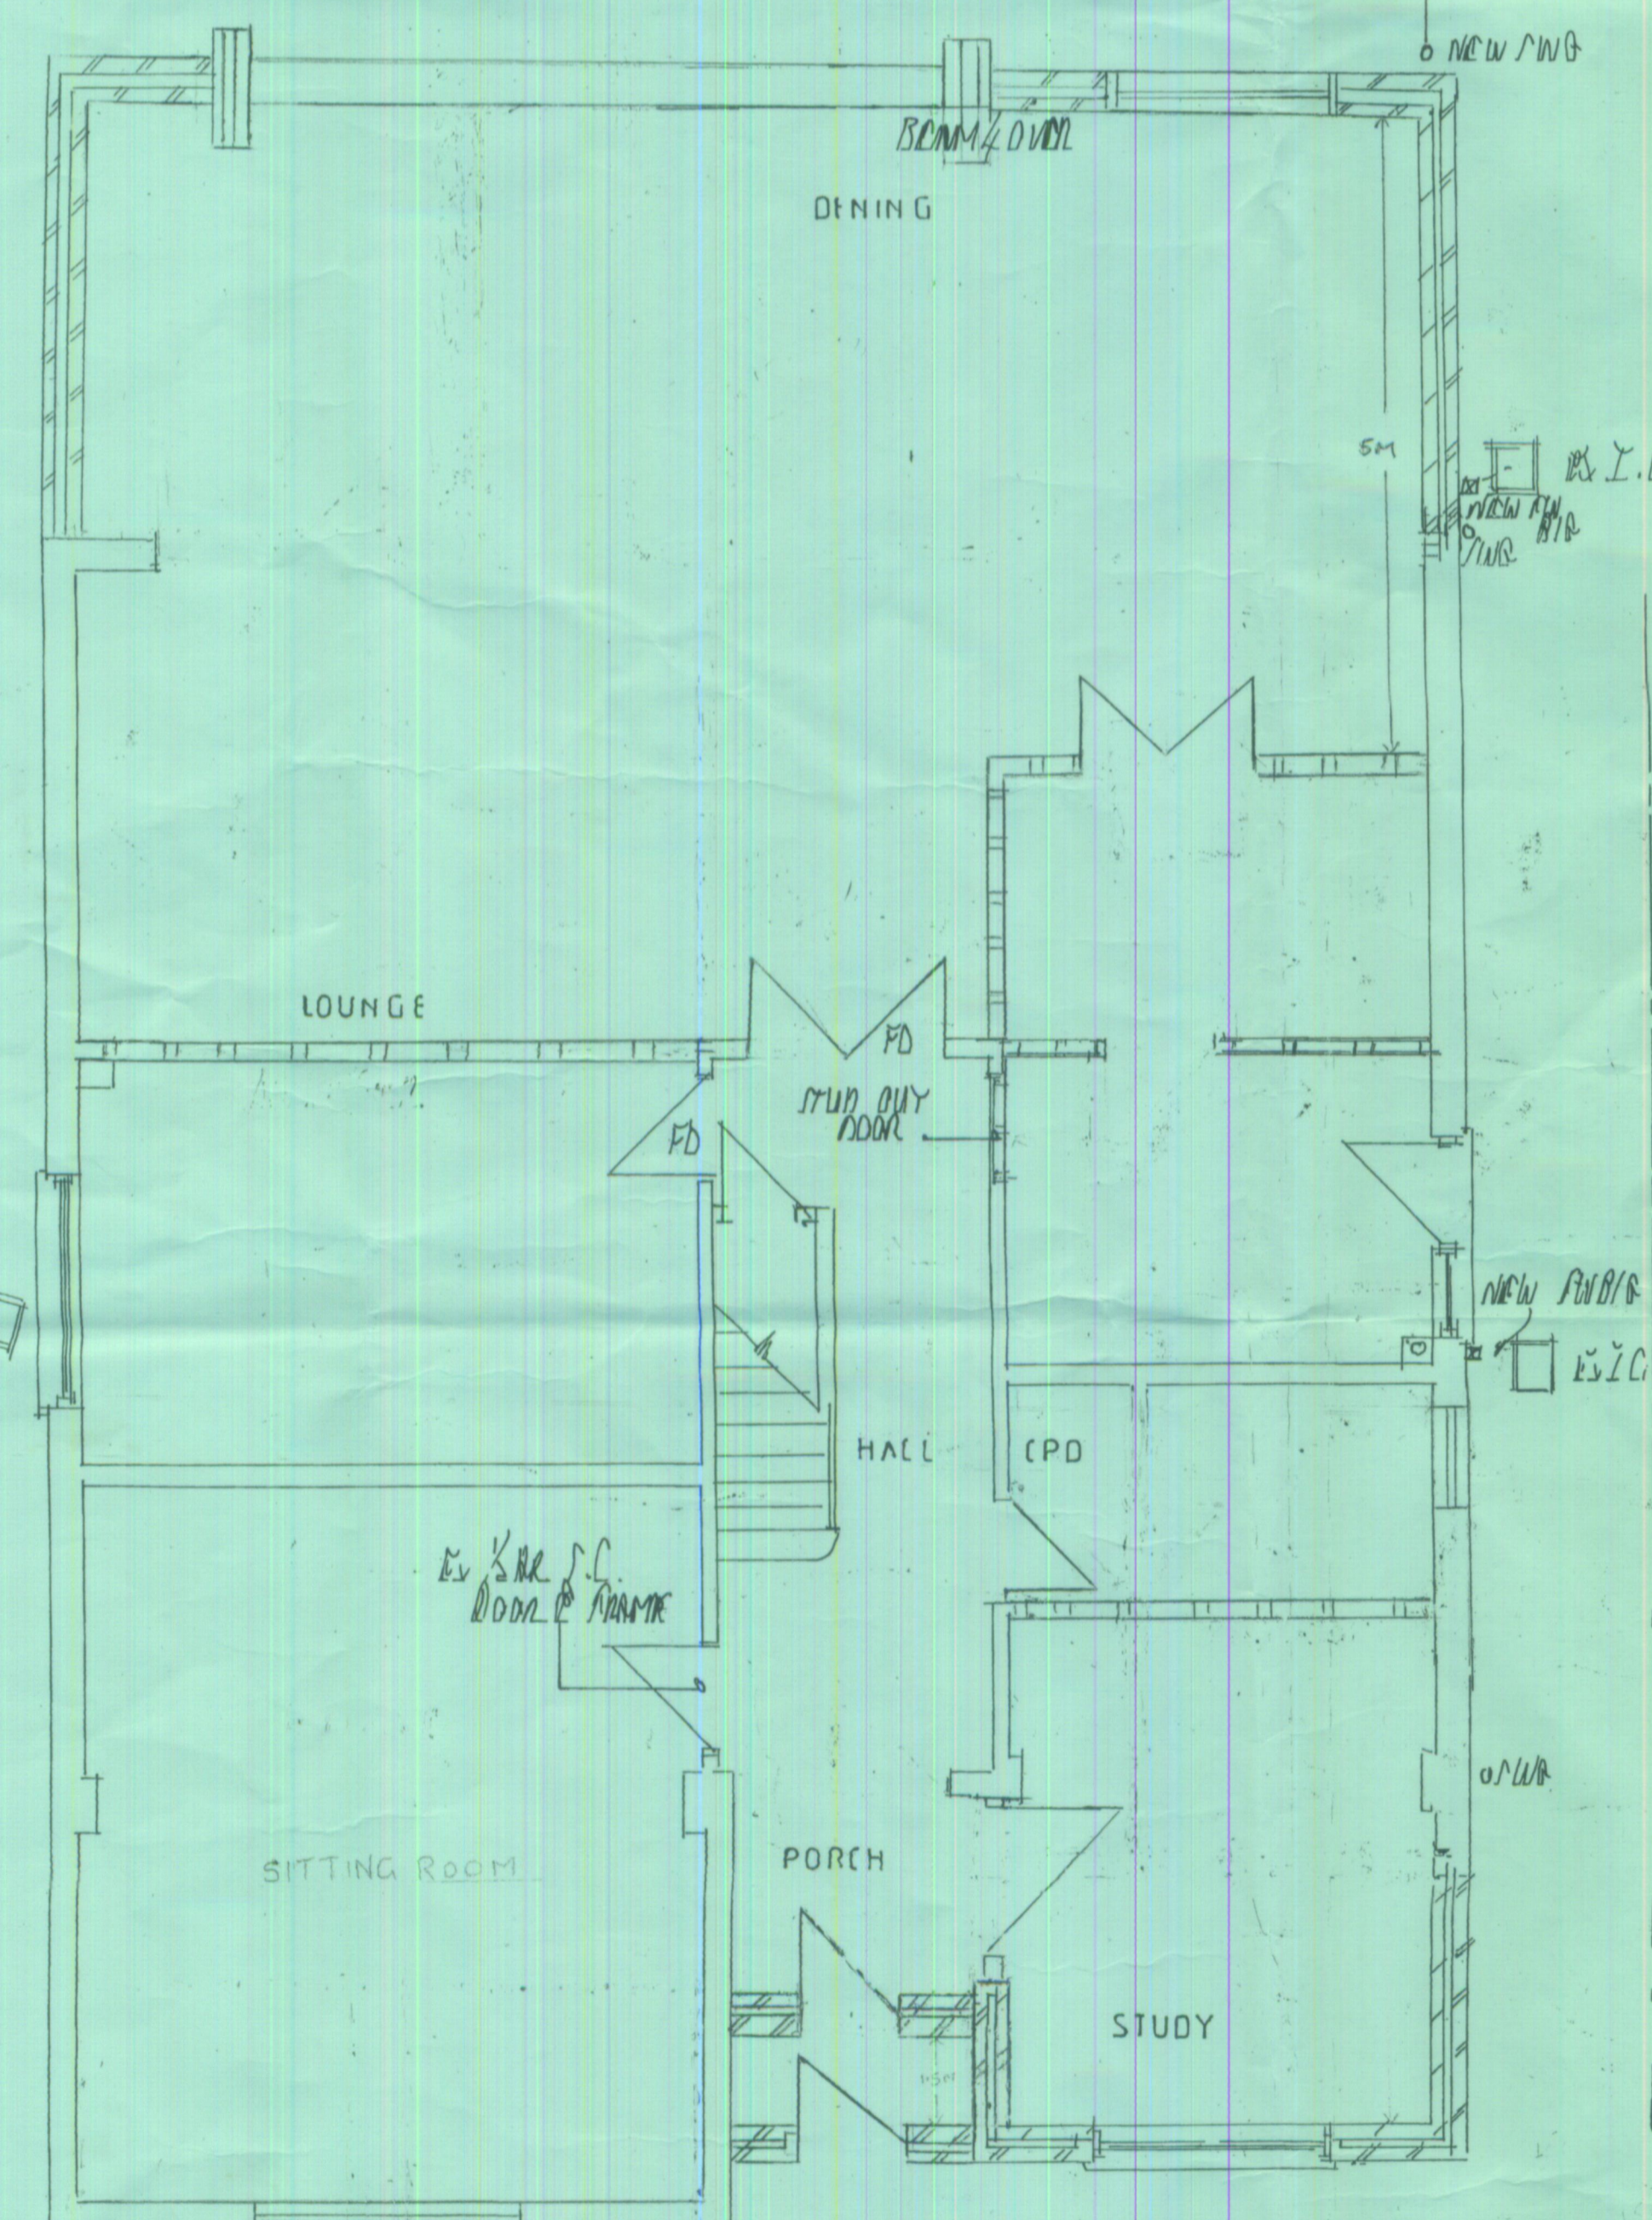

Proposed Ground Floor Plan

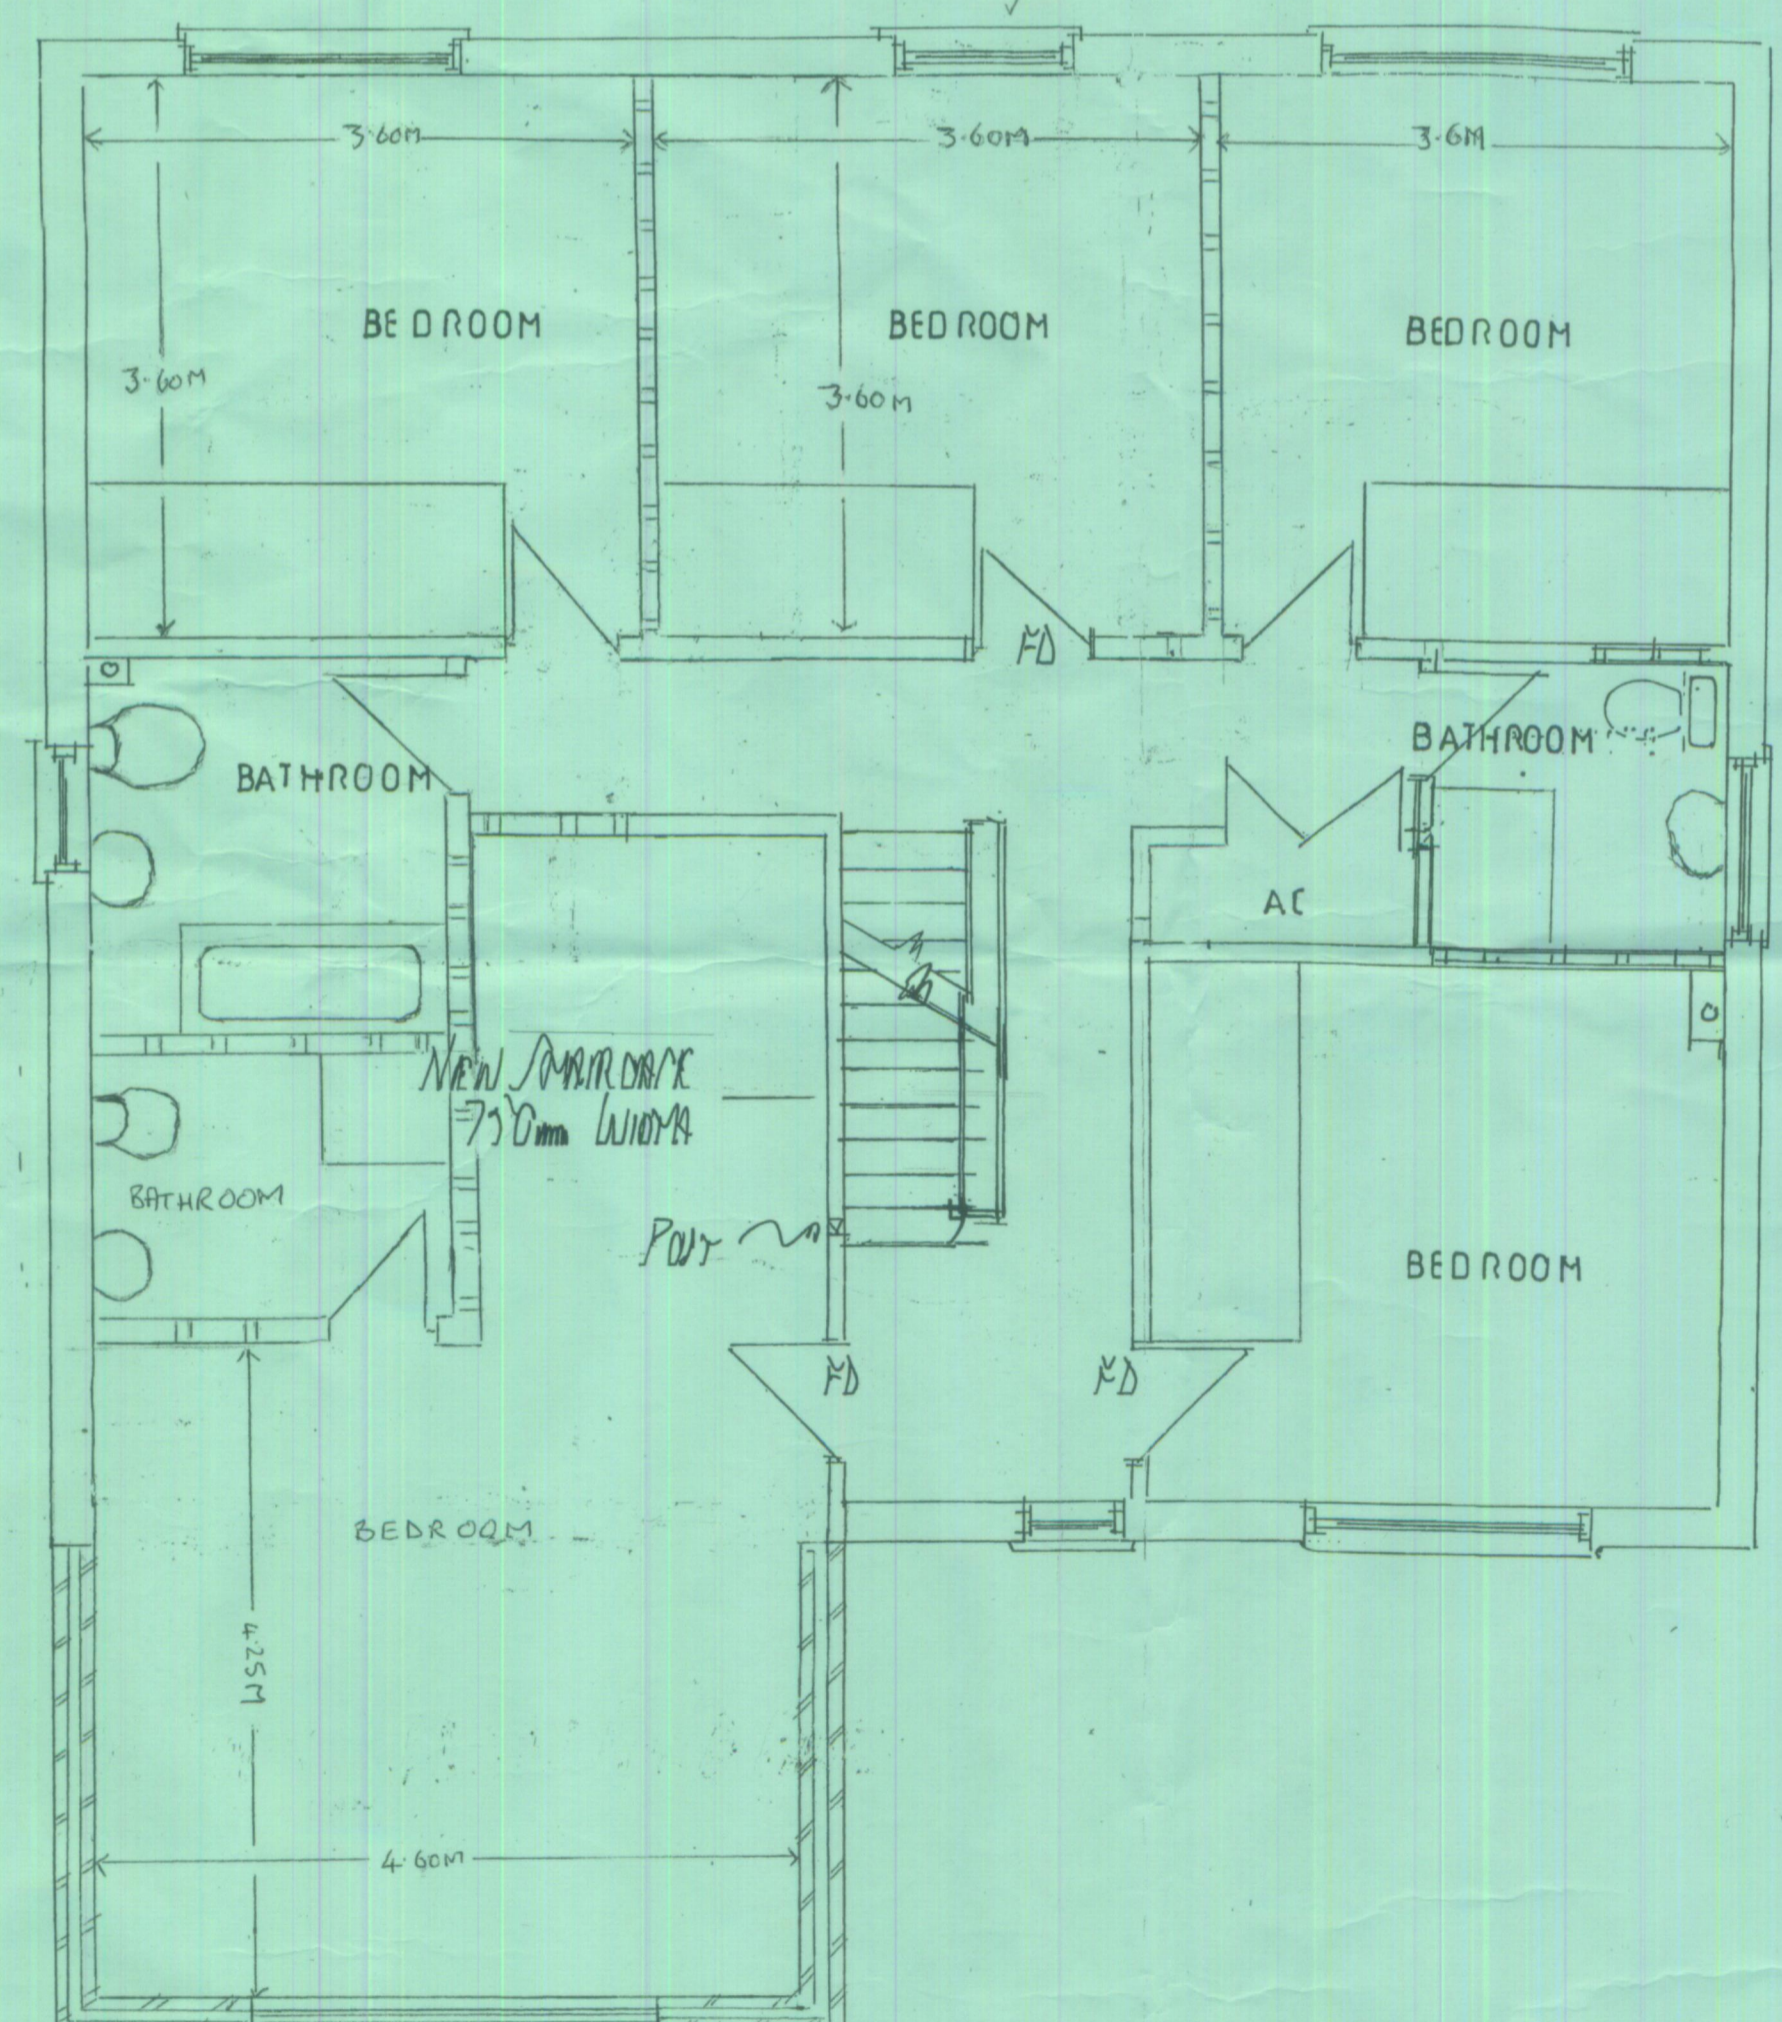

Proposed First Floor Plan

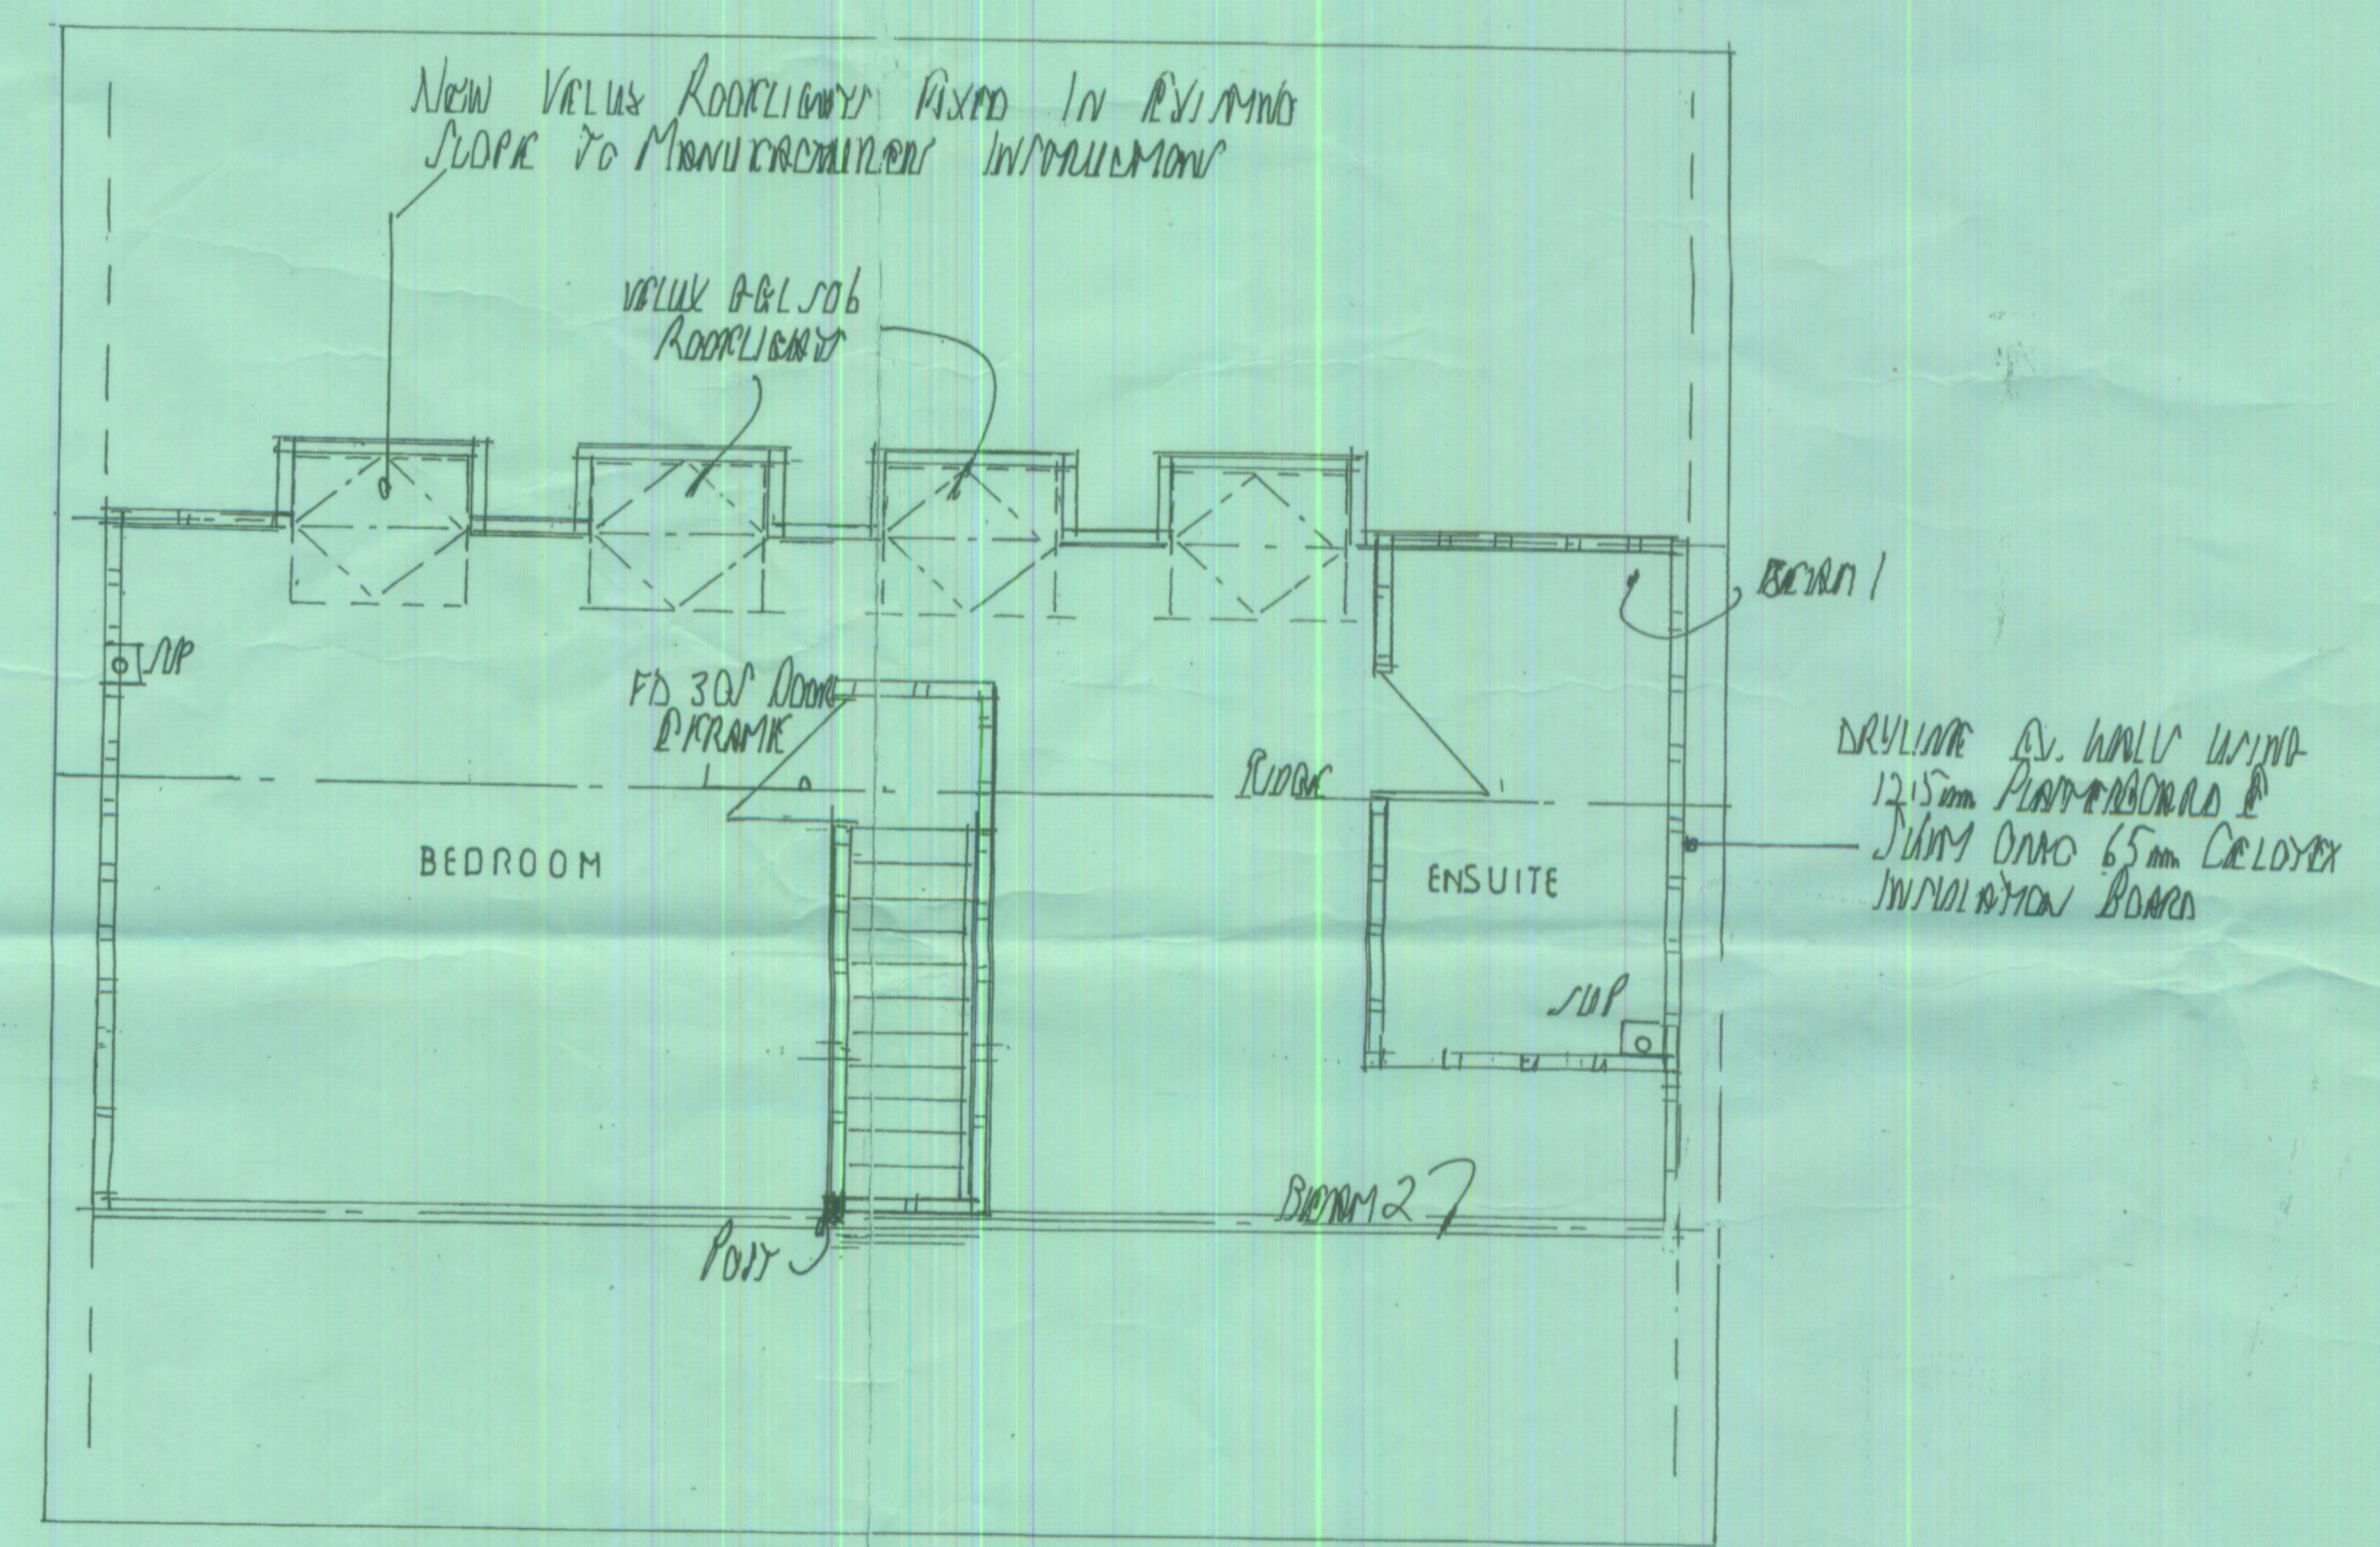

NOTE: BUILDING TO COVER YOUR PROPOSED GARAGE  
WILL BE MADE TO FIT SPACE PROPOSED. ALTERNATIVE  
DESIGN WOULD INCLUDE 3 WINDOWS AT FIRST FLOOR  
LEVEL FOLLOWING 1 METER LIFT OFF LEVELING.

3 QUEEN ELEANORS DRIVE	
KNOWLE	
SOLIHULL	
1/50	PAM 1970/02