




Proposed Front Elevation (East)
scale 1:100

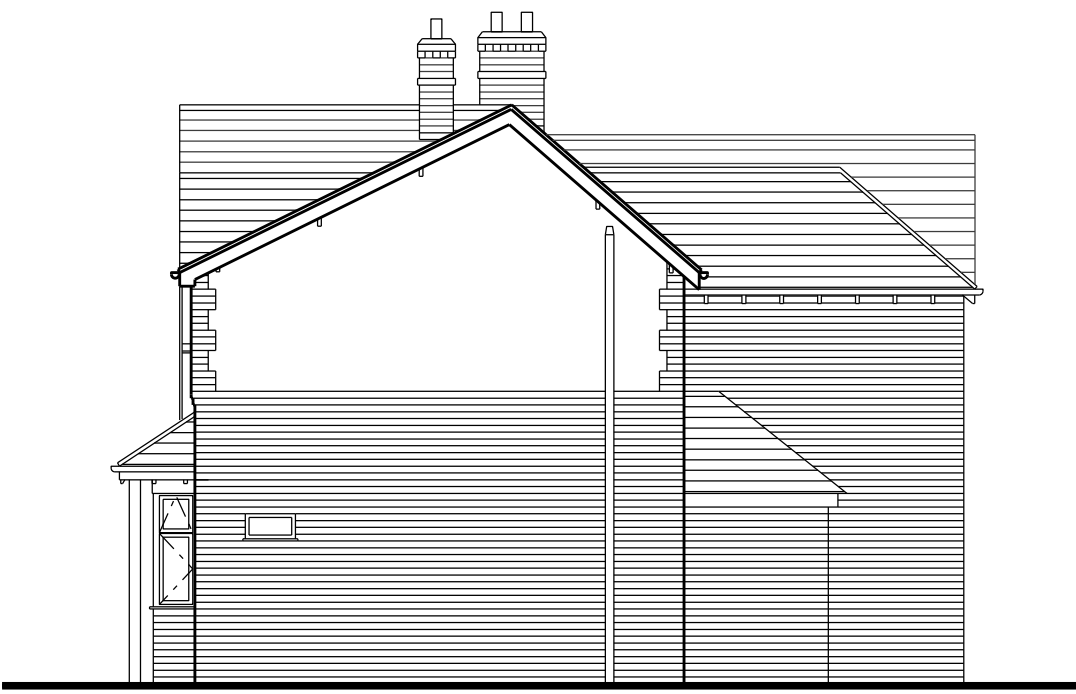


Proposed Side Elevation (North)
scale 1:100



Proposed Rear Elevation (West)
scale 1:100




Proposed Side Elevation (South)
scale 1:100

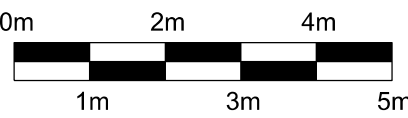


DO NOT SCALE FROM THIS DRAWING. ALL DIMENSIONS TO BE CHECKED AND VERIFIED ON SITE. COPYRIGHT OF THIS DRAWING IS RESERVED BY DAVID FAWKNER ARCHITECTURAL DESIGN LIMITED.

Proposed Materials:	
Walls:	Red facing bricks
Roof:	Plain clay tiles EPDM rubber roof
Doors:	PPC aluminium
Windows:	White UPVC
Guttering:	Black UPVC

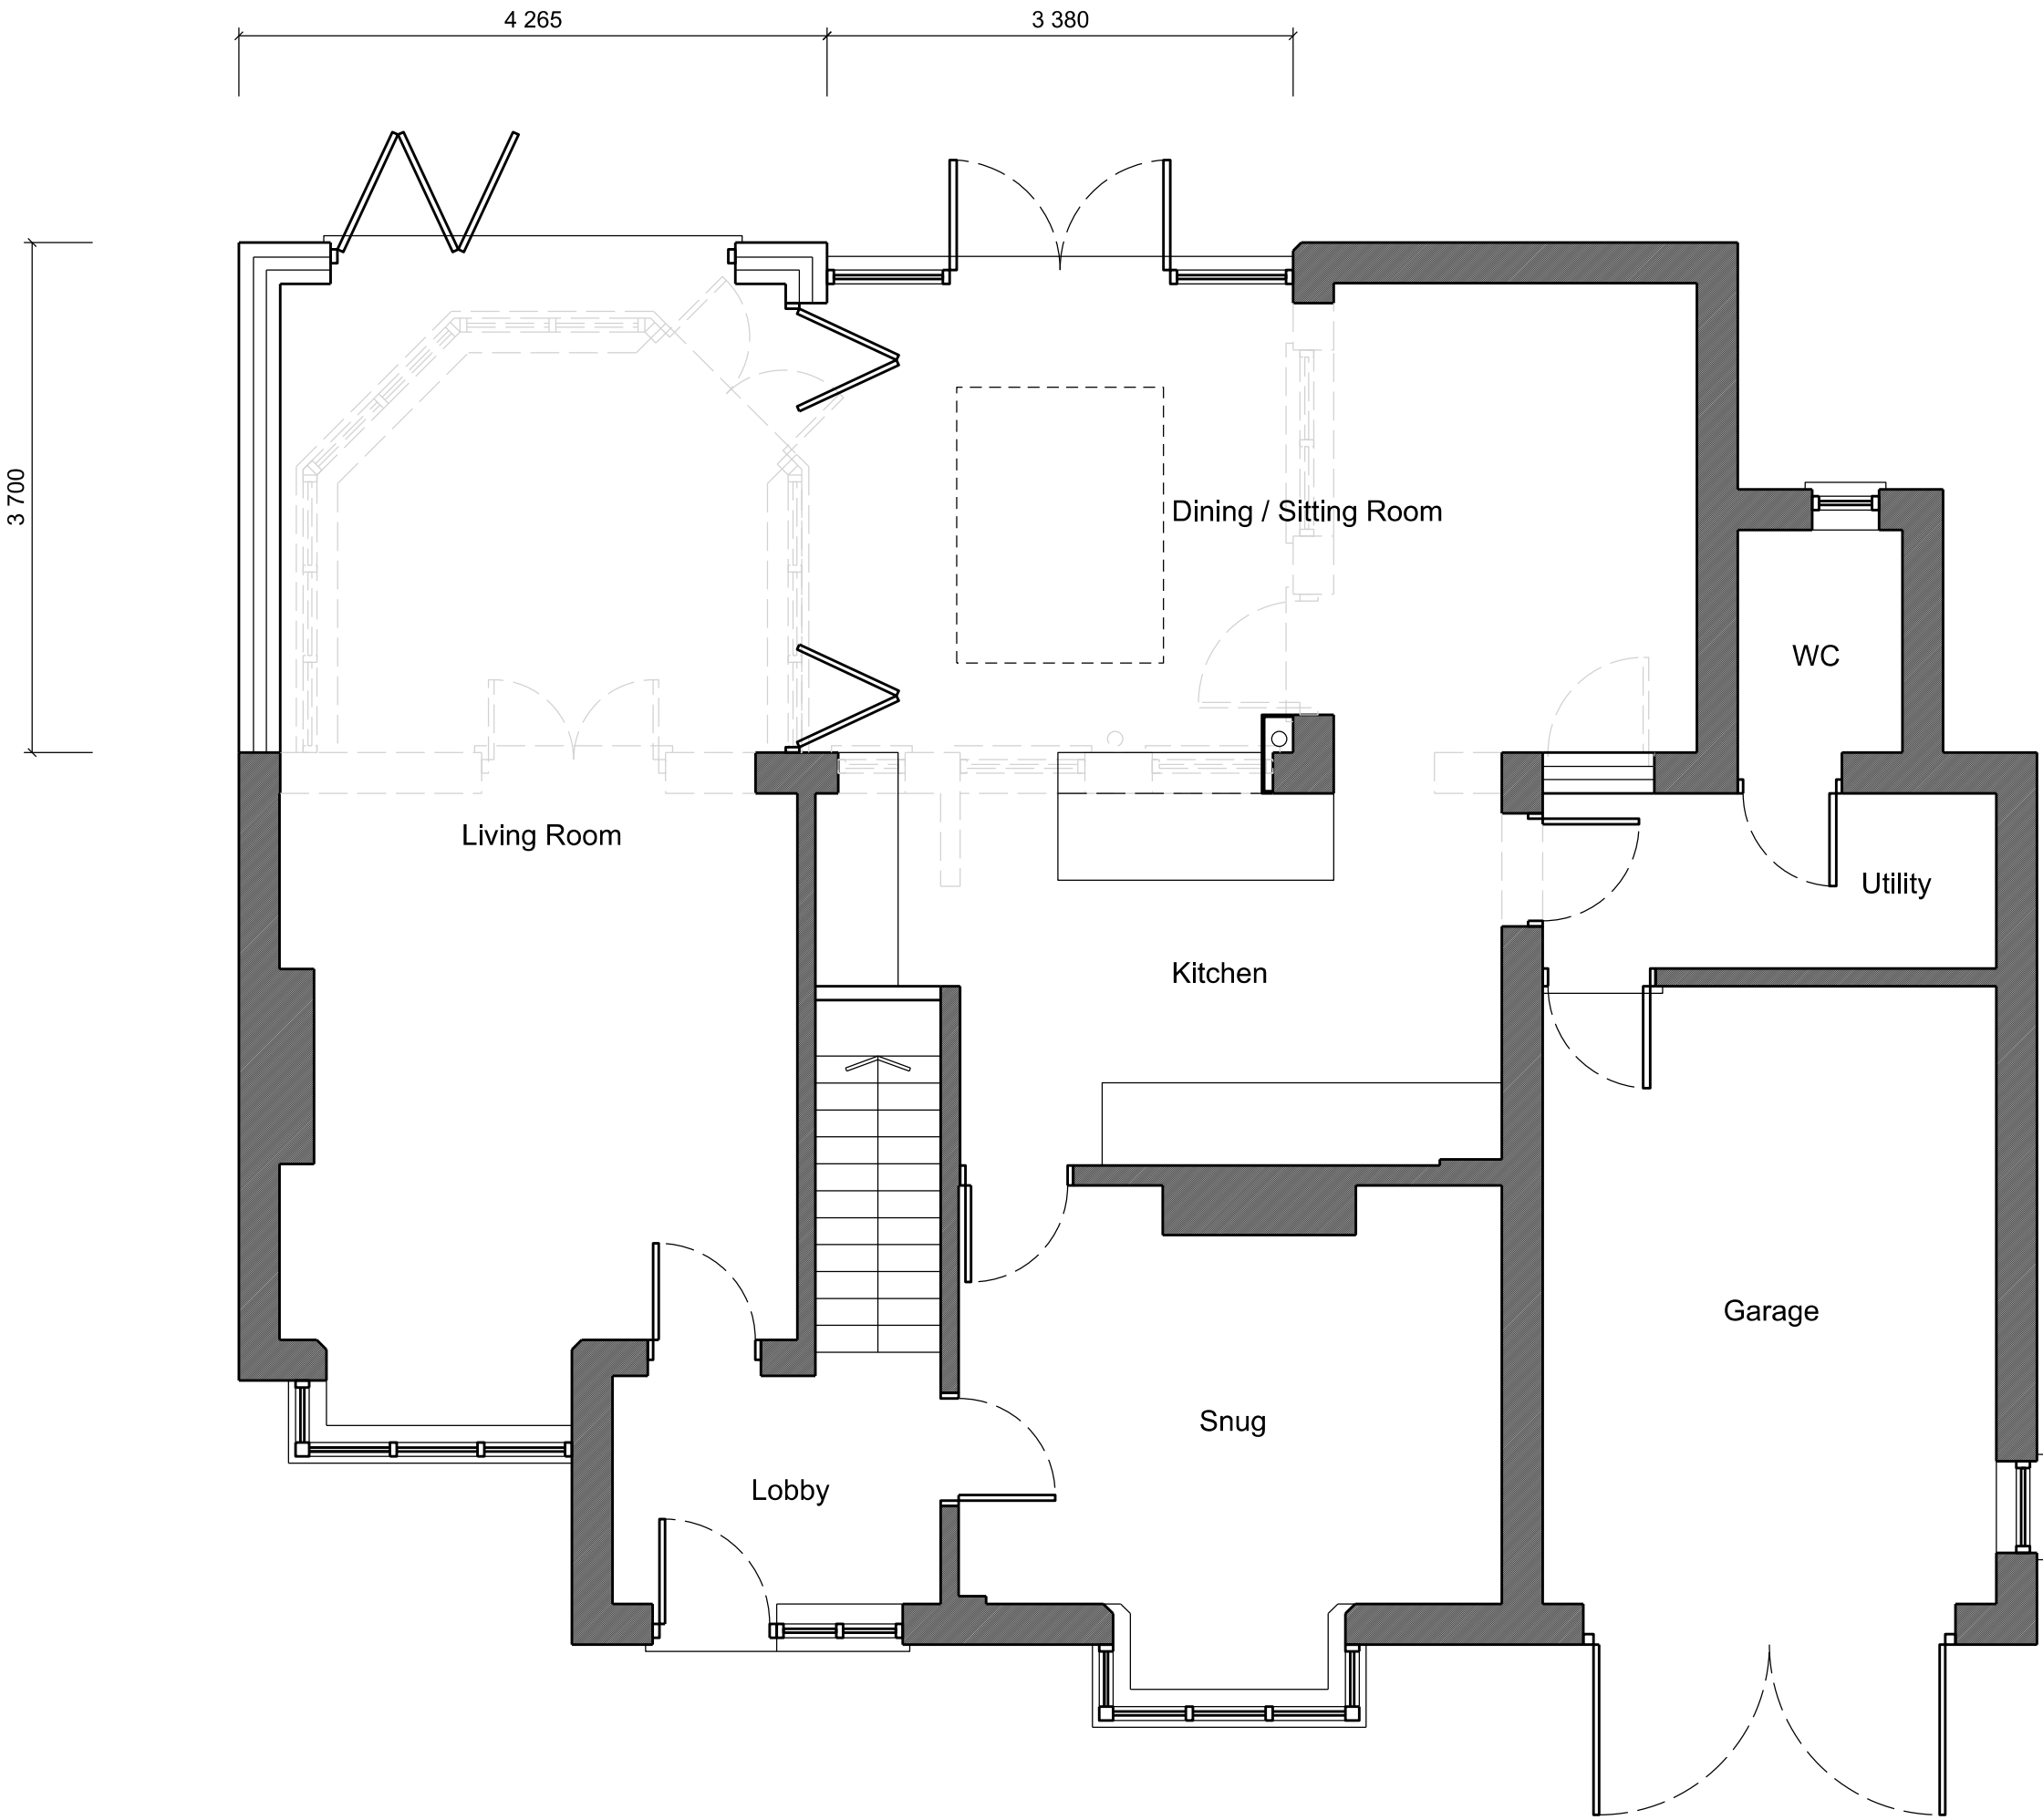

Proposed Ground Floor Plan - scale 1:50

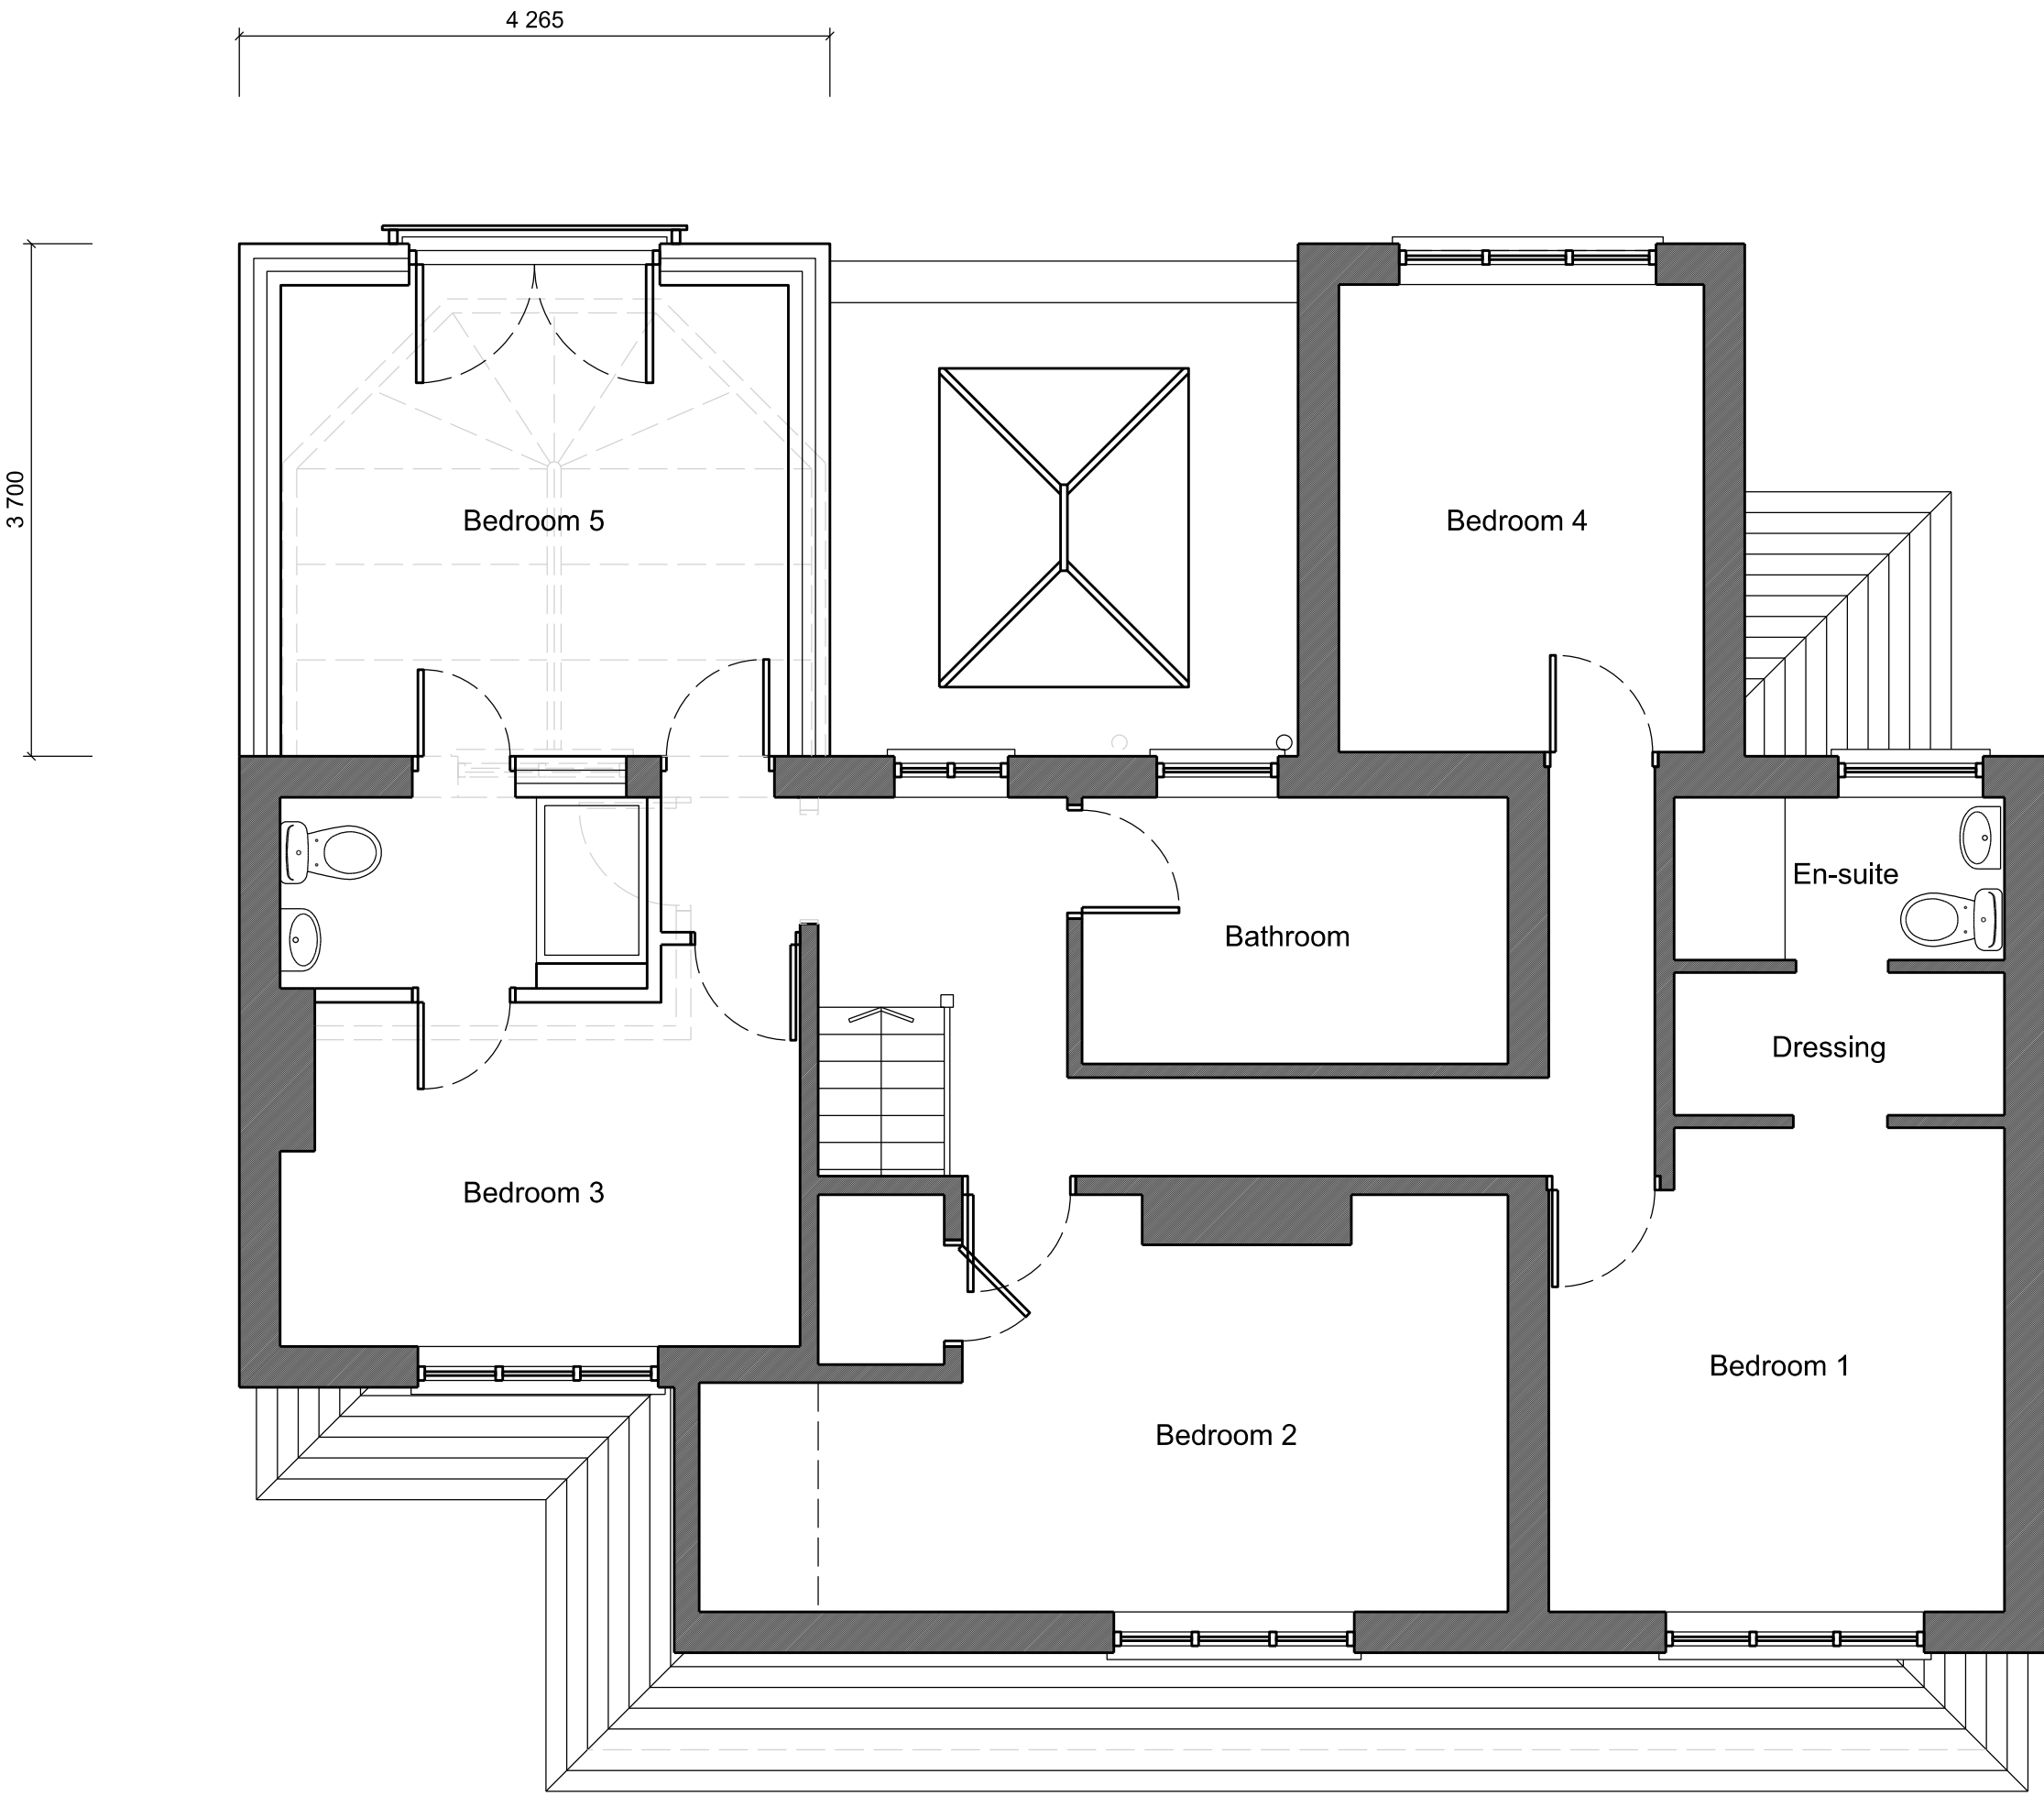

Proposed First Floor Plan - scale 1:50



C	12.07.21	Dimensions added.	DF
B	11.06.21	Bedroom 4 window cill lowered.	DF
A	03.06.21	FIRST ISSUE	DF

REVISION

CLIENT

316 KENILWORTH ROAD
BALSALL COMMON
CV7 7ER


PROJECT

REAR EXTENSION

TITLE

PROPOSED PLANS AND
ELEVATIONS

SCALE	DATE	DRAWN	CHECKED
VARIES @A1	APR 2021	MJM	DF

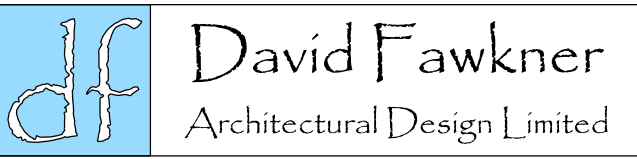

DESIGN • PLANNING • CONSTRUCTION

Mobile: 07867 473325 / 07437 580476
Email: architecture@fawkner.plus.com

73 Stonebury Avenue, Eastern Green, Coventry CV5 7NY

DRAWING NO.

0221 - 15 - 002 C