




Existing Front Elevation (East)  
scale 1:100

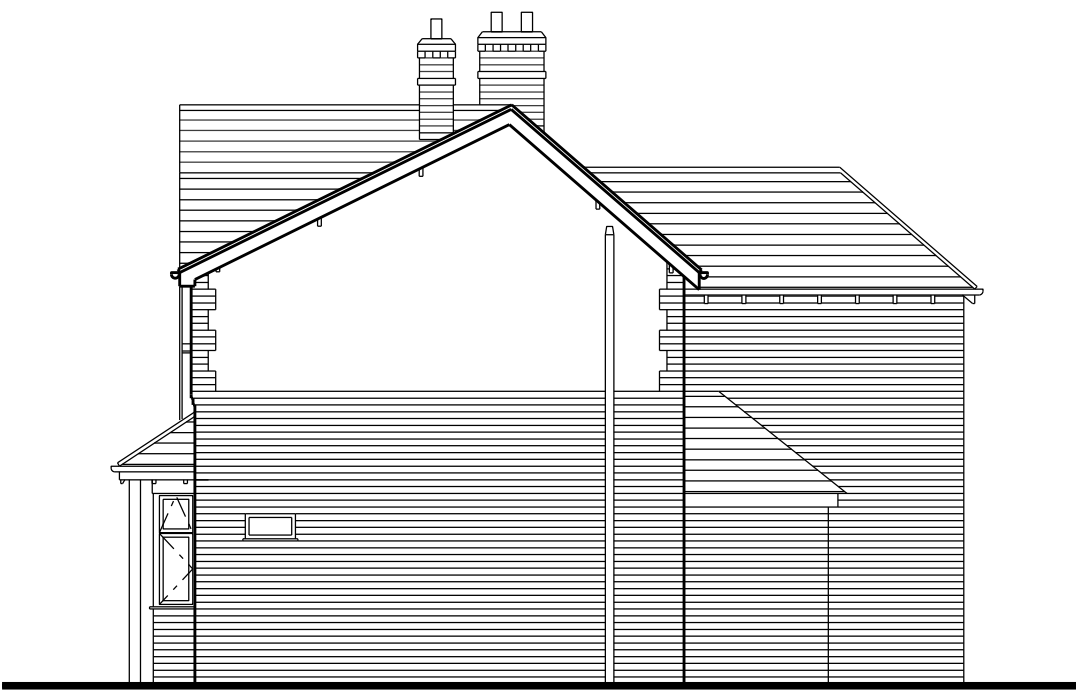


Existing Side Elevation (North)  
scale 1:100



Existing Rear Elevation (West)  
scale 1:100




Existing Side Elevation (South)  
scale 1:100

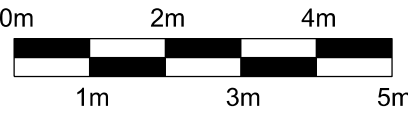


DO NOT SCALE FROM THIS DRAWING. ALL DIMENSIONS TO BE CHECKED AND VERIFIED ON SITE.  
COPYRIGHT OF THIS DRAWING IS RESERVED BY DAVID FAWKNER ARCHITECTURAL DESIGN LIMITED.

Existing Materials:	
Walls:	Red facing bricks
Roof:	Plain clay tiles
Doors:	White UPVC
Windows:	White UPVC
Guttering:	Black UPVC

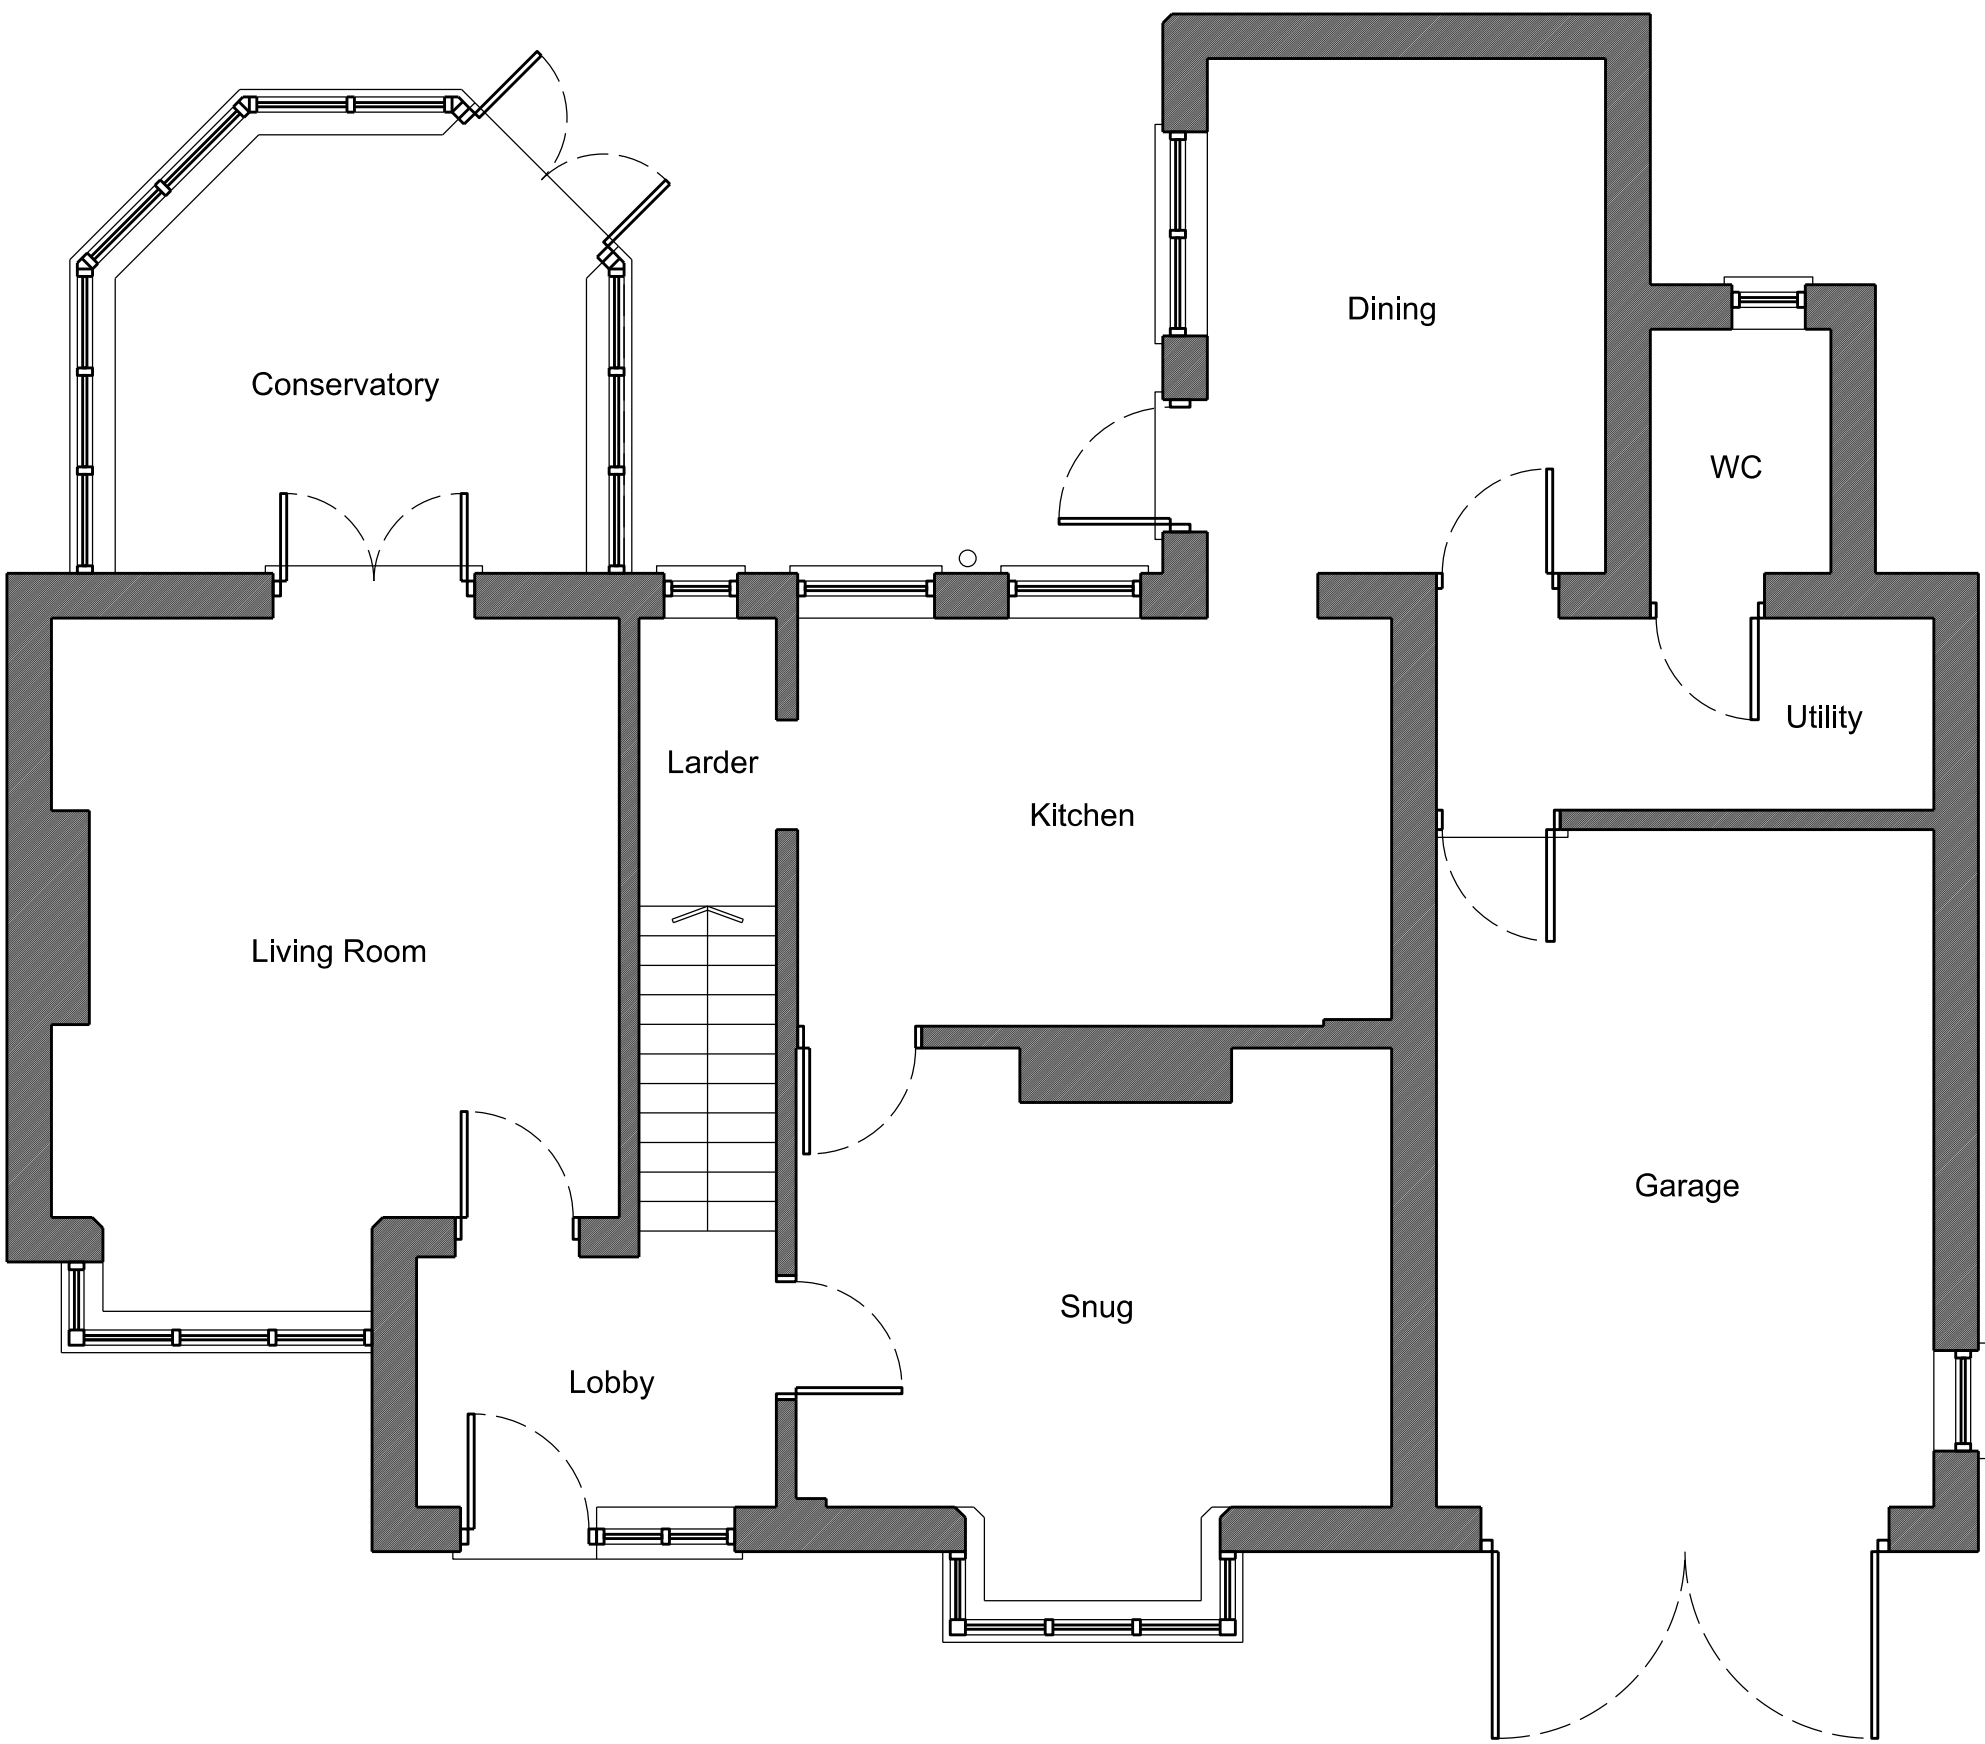

Existing Ground Floor Plan - scale 1:50

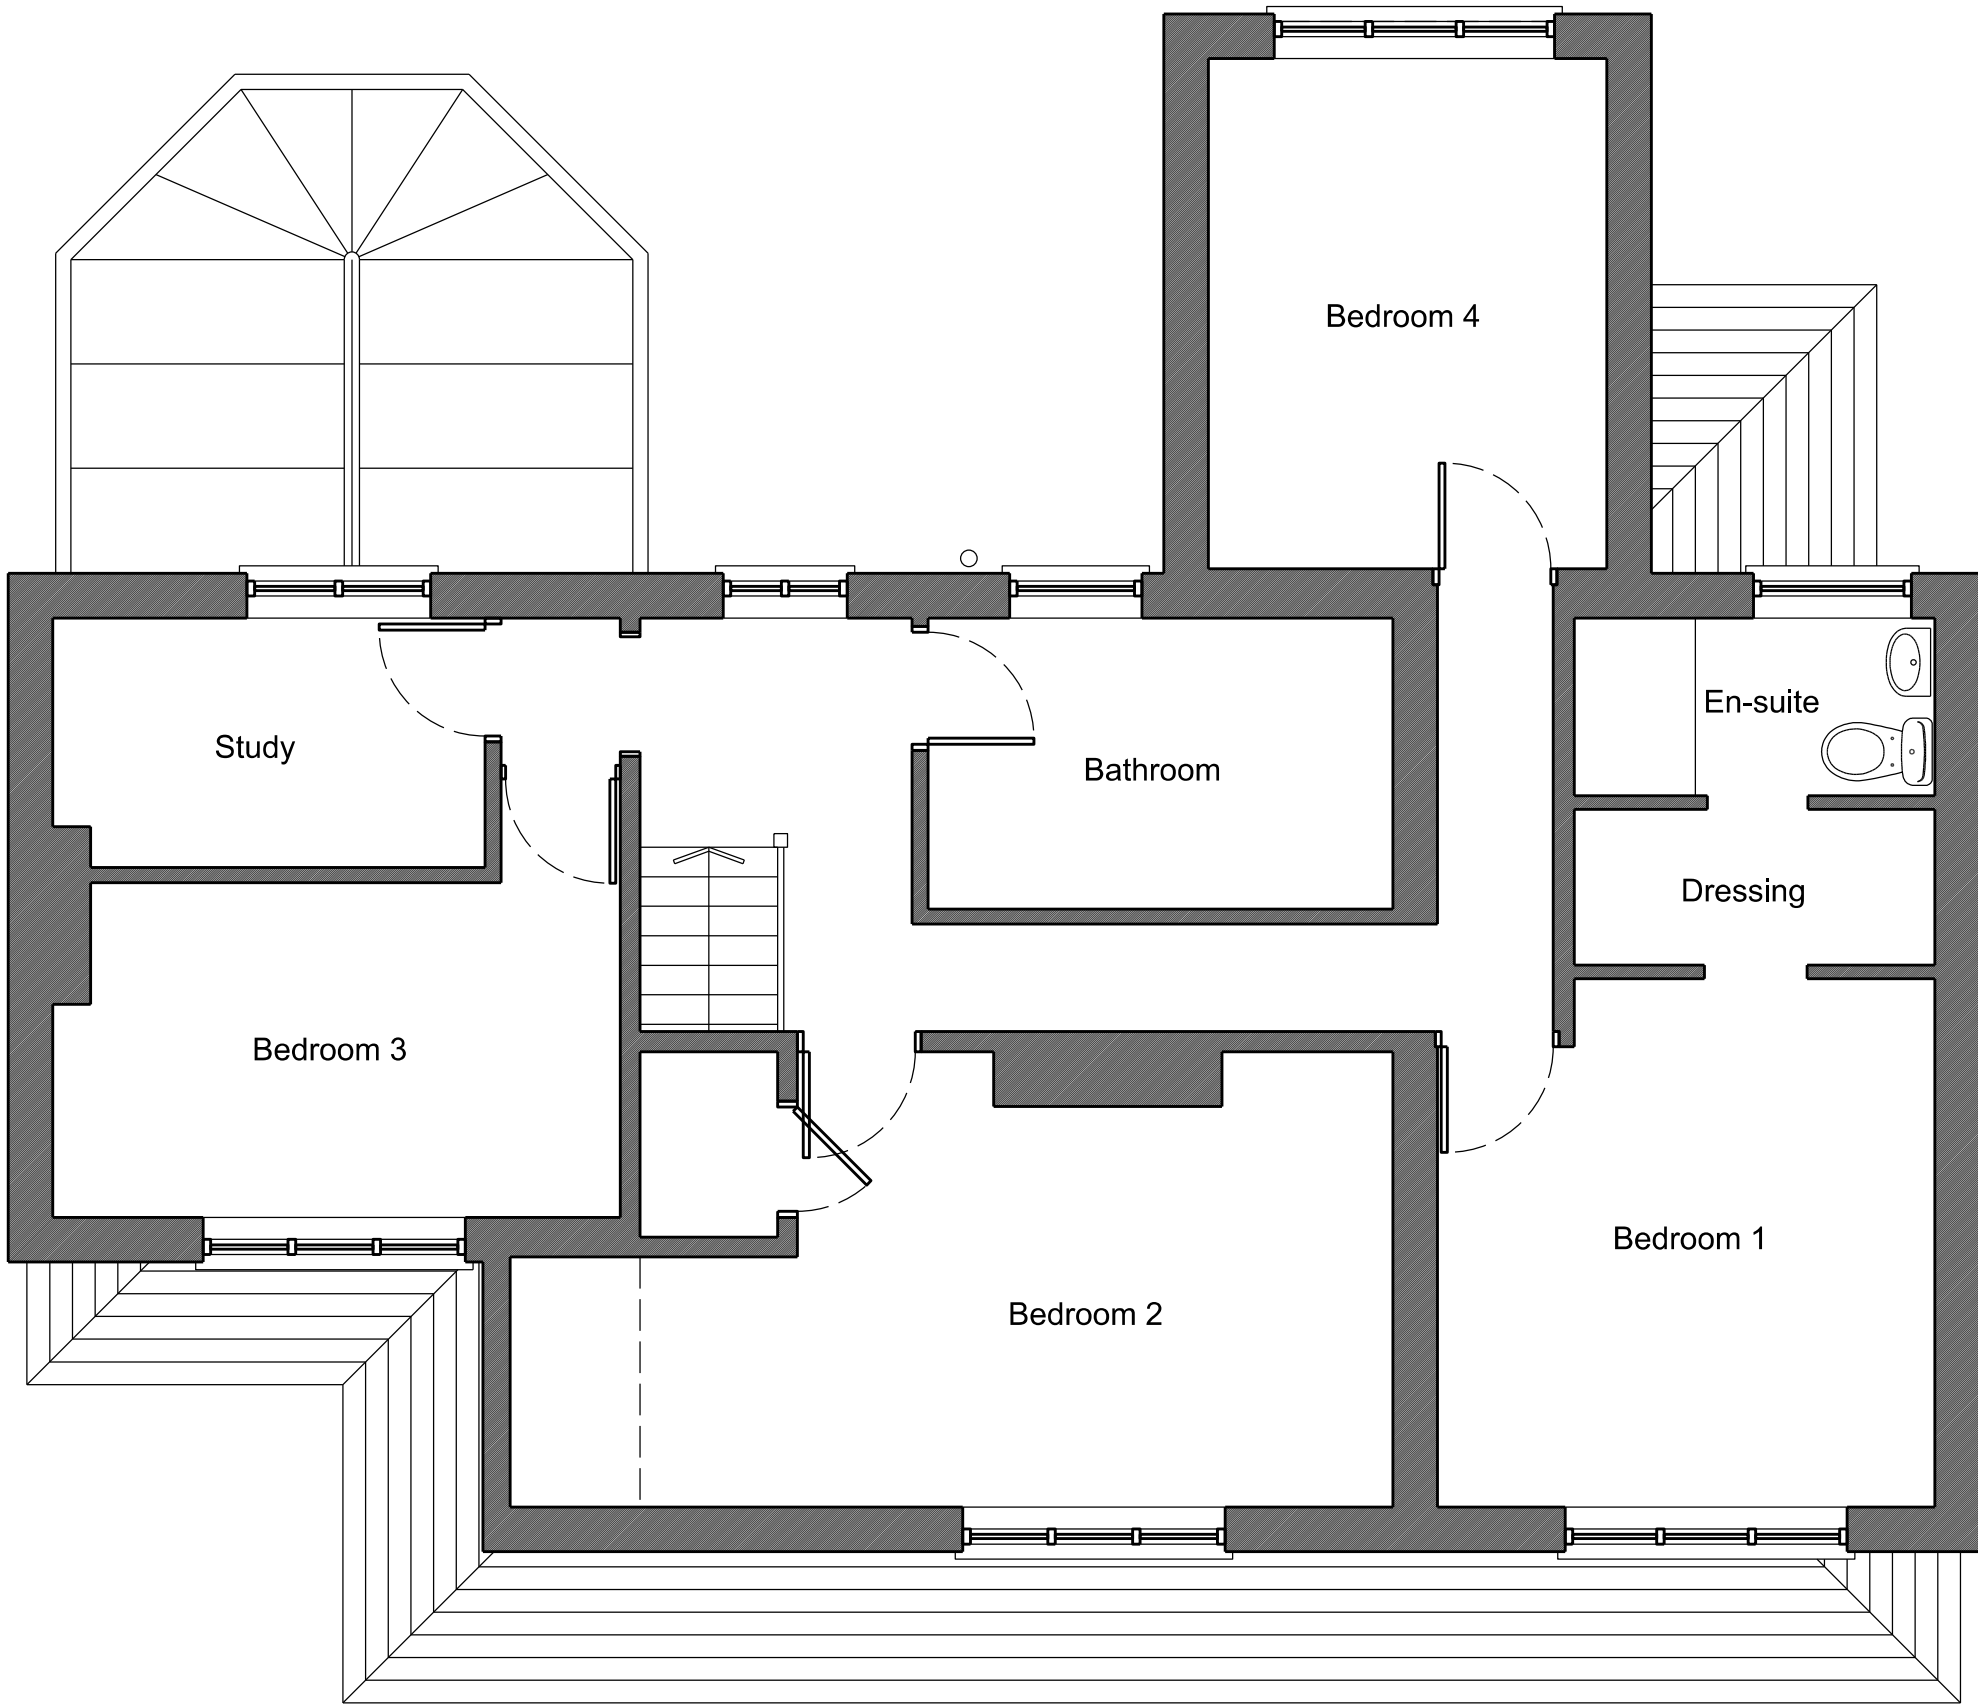

Existing First Floor Plan - scale 1:50

A	29.04.21	FIRST ISSUE	DF
REVISION			

CLIENT  
316 KENILWORTH ROAD  
BALSALL COMMON  
CV7 7ER

PROJECT  
REAR EXTENSION

TITLE  
EXISTING PLANS AND  
ELEVATIONS

SCALE	DATE	DRAWN	CHECKED
VARIES @A1	APR 2021	MJM	DF



DESIGN • PLANNING • CONSTRUCTION

Mobile: 07867 473325 / 07437 580476  
Email: architecture@fawkner.plus.com

73 Stonebury Avenue, Eastern Green, Coventry CV5 7NY

DRAWING NO.  
0221 - 15 - 001 A