


© ARCHITECT'S COPYRIGHT RETAINED

GENERAL NOTES: All dimensions to be checked on site. | Use figured dimensions only. | All queries to be directed to the Architect. | Refer to Structural Engineer's drawings for all details relating to structure. | Any discrepancies between the Architect's drawings and those by any other party to be reported immediately. | All drawings are not for construction unless explicitly marked for this purpose.

GENERAL NOTES ON MATERIALS: Materials to comply with appropriate British Standards or Agrément Certificate stamped and independently certified or otherwise to show their suitability. | Materials should be in accordance with BS8000 series of documents and other accepted good practice (e.g. Quality assured to ISO9000).

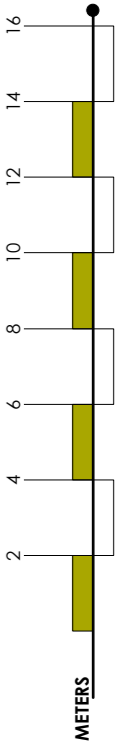

PROPOSED WEST ELEVATION (Including Chad Varah House, boundary wall and Gibraltar Hill)

SCALE 1:200

Do not scale from this drawing. Figured dimensions are taken to structure unless indicated otherwise. All dimensions to be checked on site prior to commencement of work. Drawing to be read in conjunction with all other Architect's drawings, Consultant's and Specialist's drawings, construction notes and specifications.



Project	WARDENS HOUSE ANNEX	Location	DRURY LANE	Drawing name	PROPOSED LONG WEST ELEVATION	Drawing number	200-107	Paper	A3	Scale	1:200	Date	07/21	Rev	
---------	----------------------------	----------	-------------------	--------------	-------------------------------------	----------------	----------------	-------	-----------	-------	--------------	------	--------------	-----	--

7 Nelson Street . Lincoln . LN1 1PJ . ph +44(0)781 4465391 . e _contact-us@adsdf.co.uk . Company Registration Number: 9141520 . VAT Registration Number: 191823103
 Peter E Wright . Dip Arch (Nottm) ARIBA . ARB | Richard M Wright . BSc(Hons) . DipArch . PG Dip . RIBA . ARB | Barbara Griffin . BA(Hons) Arch . BArch . DipArch . RIBA . ARB



© ads[df]