
© ARCHITECT'S COPYRIGHT RETAINED

GENERAL NOTES: All dimensions to be checked on site. | Use figured dimensions only. | All queries to be directed to the Architect. | Refer to Structure. | Any discrepancies between the Architect's drawings and those by any other party to be reported immediately. | All drawings are not for construction. unless explicitly marked for this purpose.

GENERAL NOTES ON MATERIALS: Materials to comply with appropriate British Standards or Agrément Certificate stamped and independently certificate s

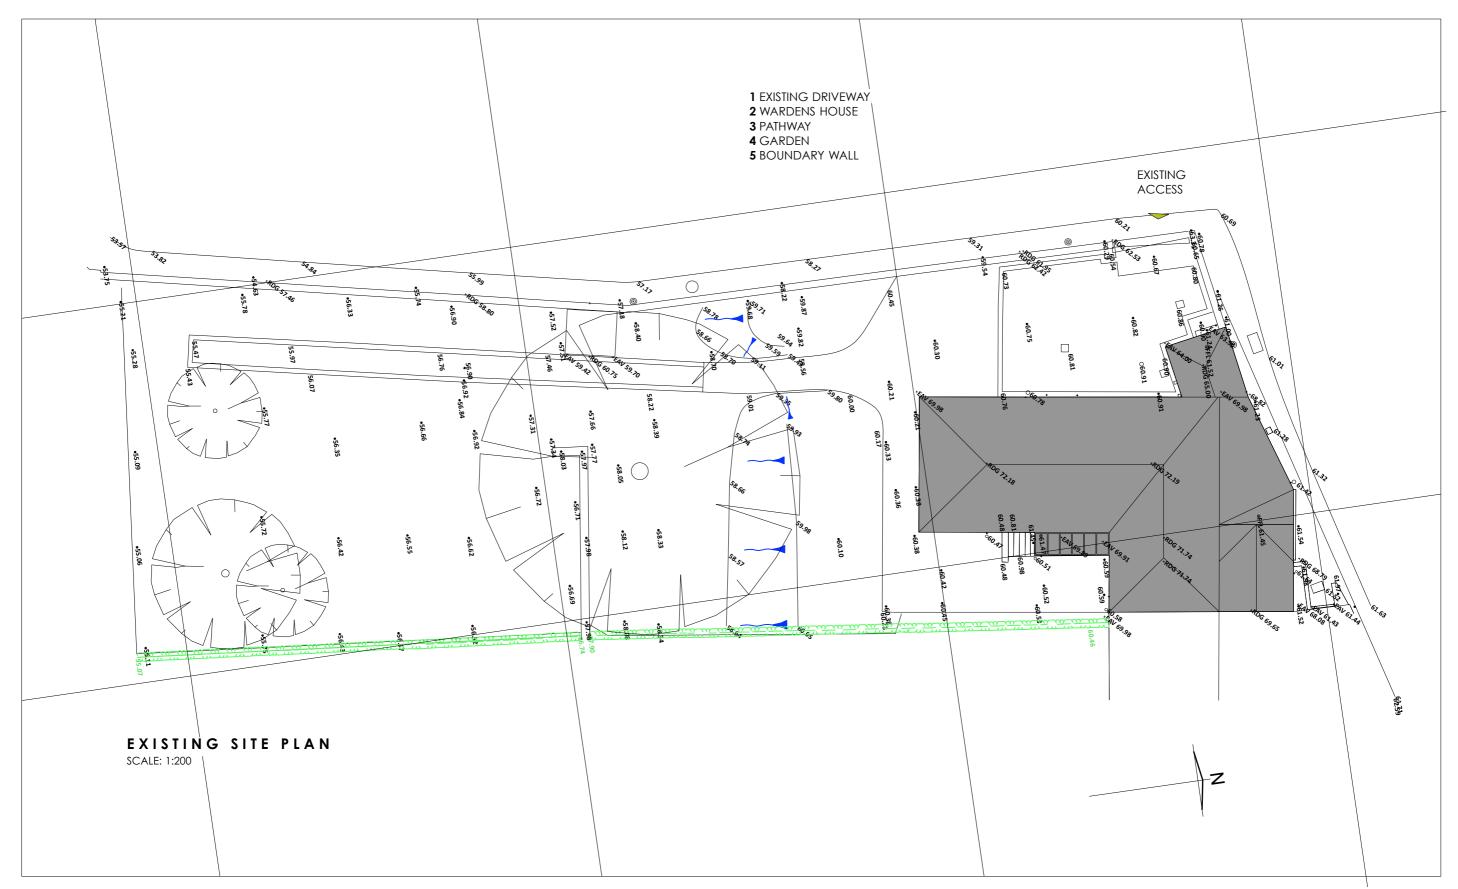

Do not scale from this drawing, Figured dimensions are taken to structure unless indicated otherwise. All dimensions to be checked on site prior to commencement of work. Drawing to be read in conjunction with all other Architect's drawings, Consultant's and Specialist's drawings, construction notes and specifications.



Project		Location	Drawing name	Drawing number
	WARDENS HOUSE ANNEX	DRURY LANE	EXISTING SITE PLAN	200-102

7 Nelson Street . Lincoln . LN1 1PJ . ph _+44(0)781 4465391 . e _ contact-us@adsdf.co.uk . Company Registration Number: 9141520 . VAT Registration Number: 191823103 Peter E Wright . Dip Arch (Nottm) ARIBA . ARB | Richard M Wright . BSc(Hons) . DipArch . PG Dip . RIBA . ARB | Barbara Griffin . BA(Hons) Arch . BArch . DipArch . RIBA . ARB

Paper			
A3	1:200	07/21	

