
© ARCHITECT'S COPYRIGHT RETAINED

GENERAL NOTES: All dimensions to be checked on site. | Use figured dimensions only. | All queries to be directed to the Architect. | Refer to Structure. | Any discrepancies between the Architect's drawings and those by any other party to be reported immediately. | All drawings are not for construction

GENERAL NOTES ON MATERIALS: Materials to comply with appropriate British Standards or Agrément Certificate stamped and independently certified or otherwise to show their suitability. | Materials should be in accordance with BS8000 series of documents and other accepted good practice (e.g. Quality assured to ISO9000).

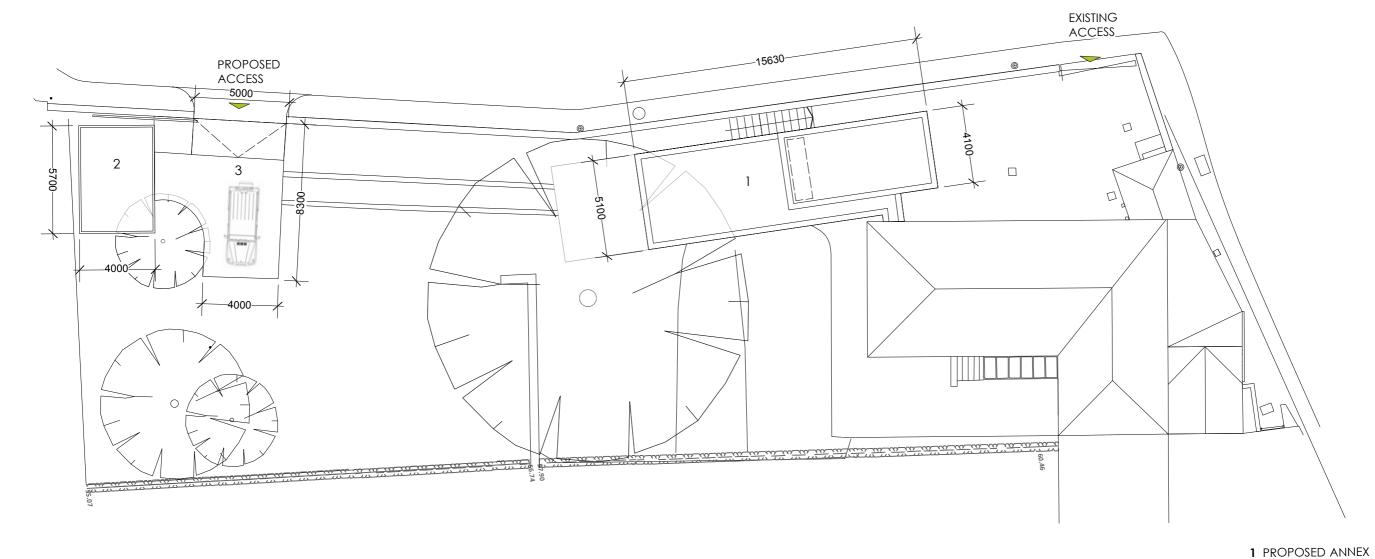

2 PROPOSED GARDEN STORE

3 PROPOSED PARKING

PROPOSED SITE PLAN

SCALE: 1:200



Do not scale from this drawing. Figured dimensions are taken to structure unless indicated otherwise. All dimensions to be checked on site prior to commencement of work. Drawing to be read in conjunction with all other Architect's drawings, Consultant's and Specialist's drawings, construction notes and specifications.



					_
Project		Location	Drawing name	Drawing number	Paper Scale Date Rev
	WARDENS HOUSE ANNEX	DRURY LANE	PROPOSED SITE PLAN	200-105	A3 1:200 07/21
					_

ads[df]