




Proposed Elevations
Scale: 1:100

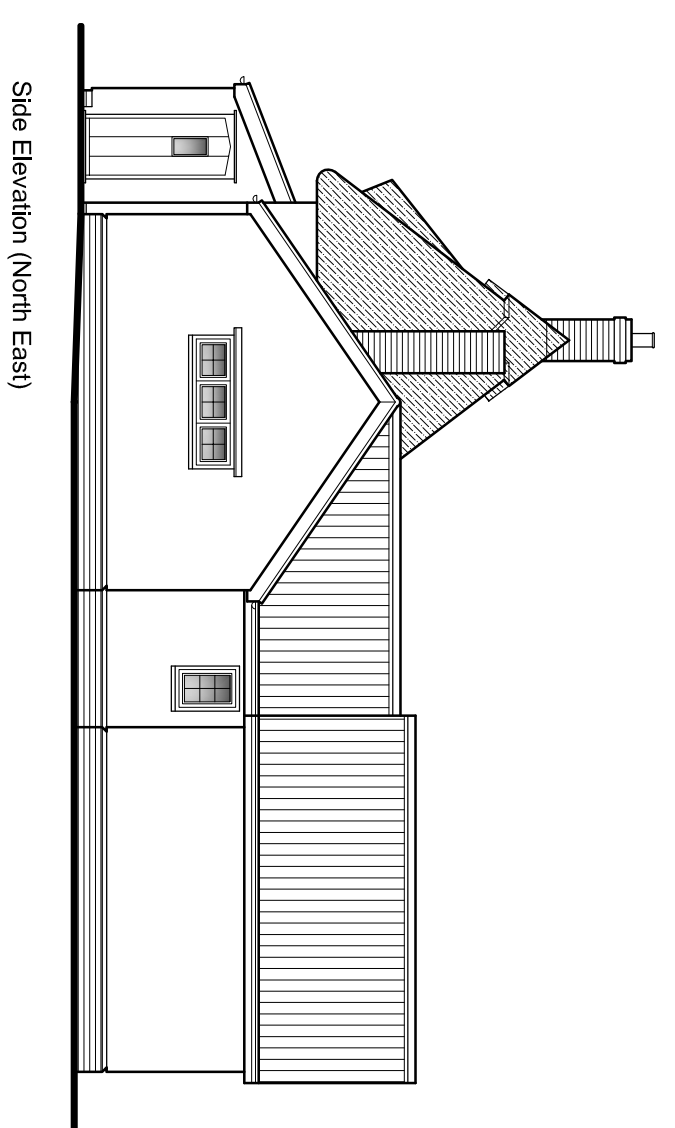


Side Elevation (North East)

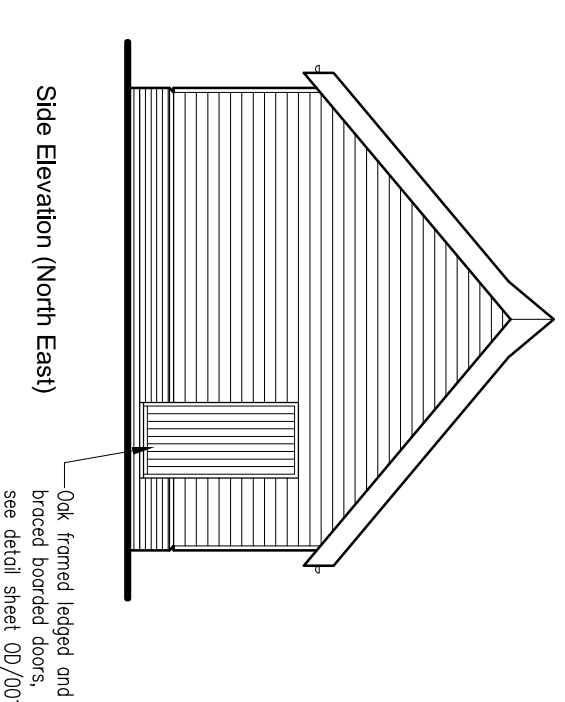


Side Elevation (North East)

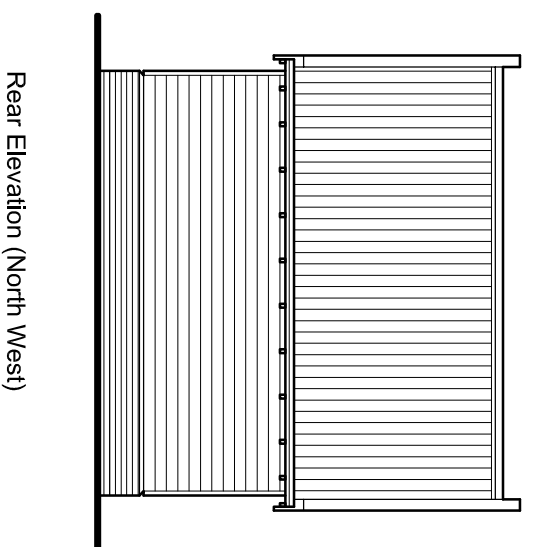


Rear Elevation (North West)

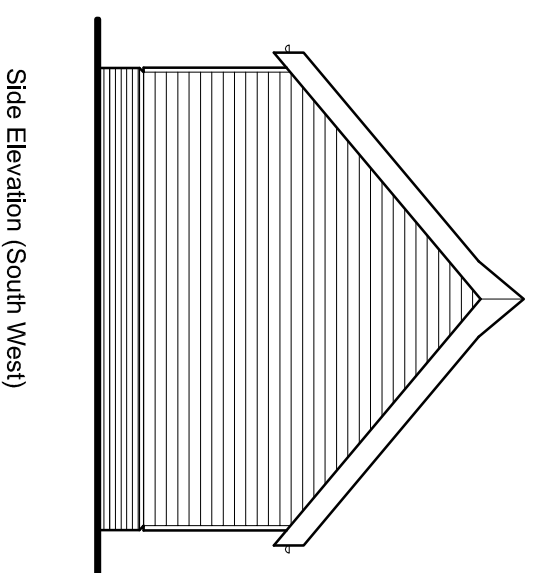


Side Elevation (South West)

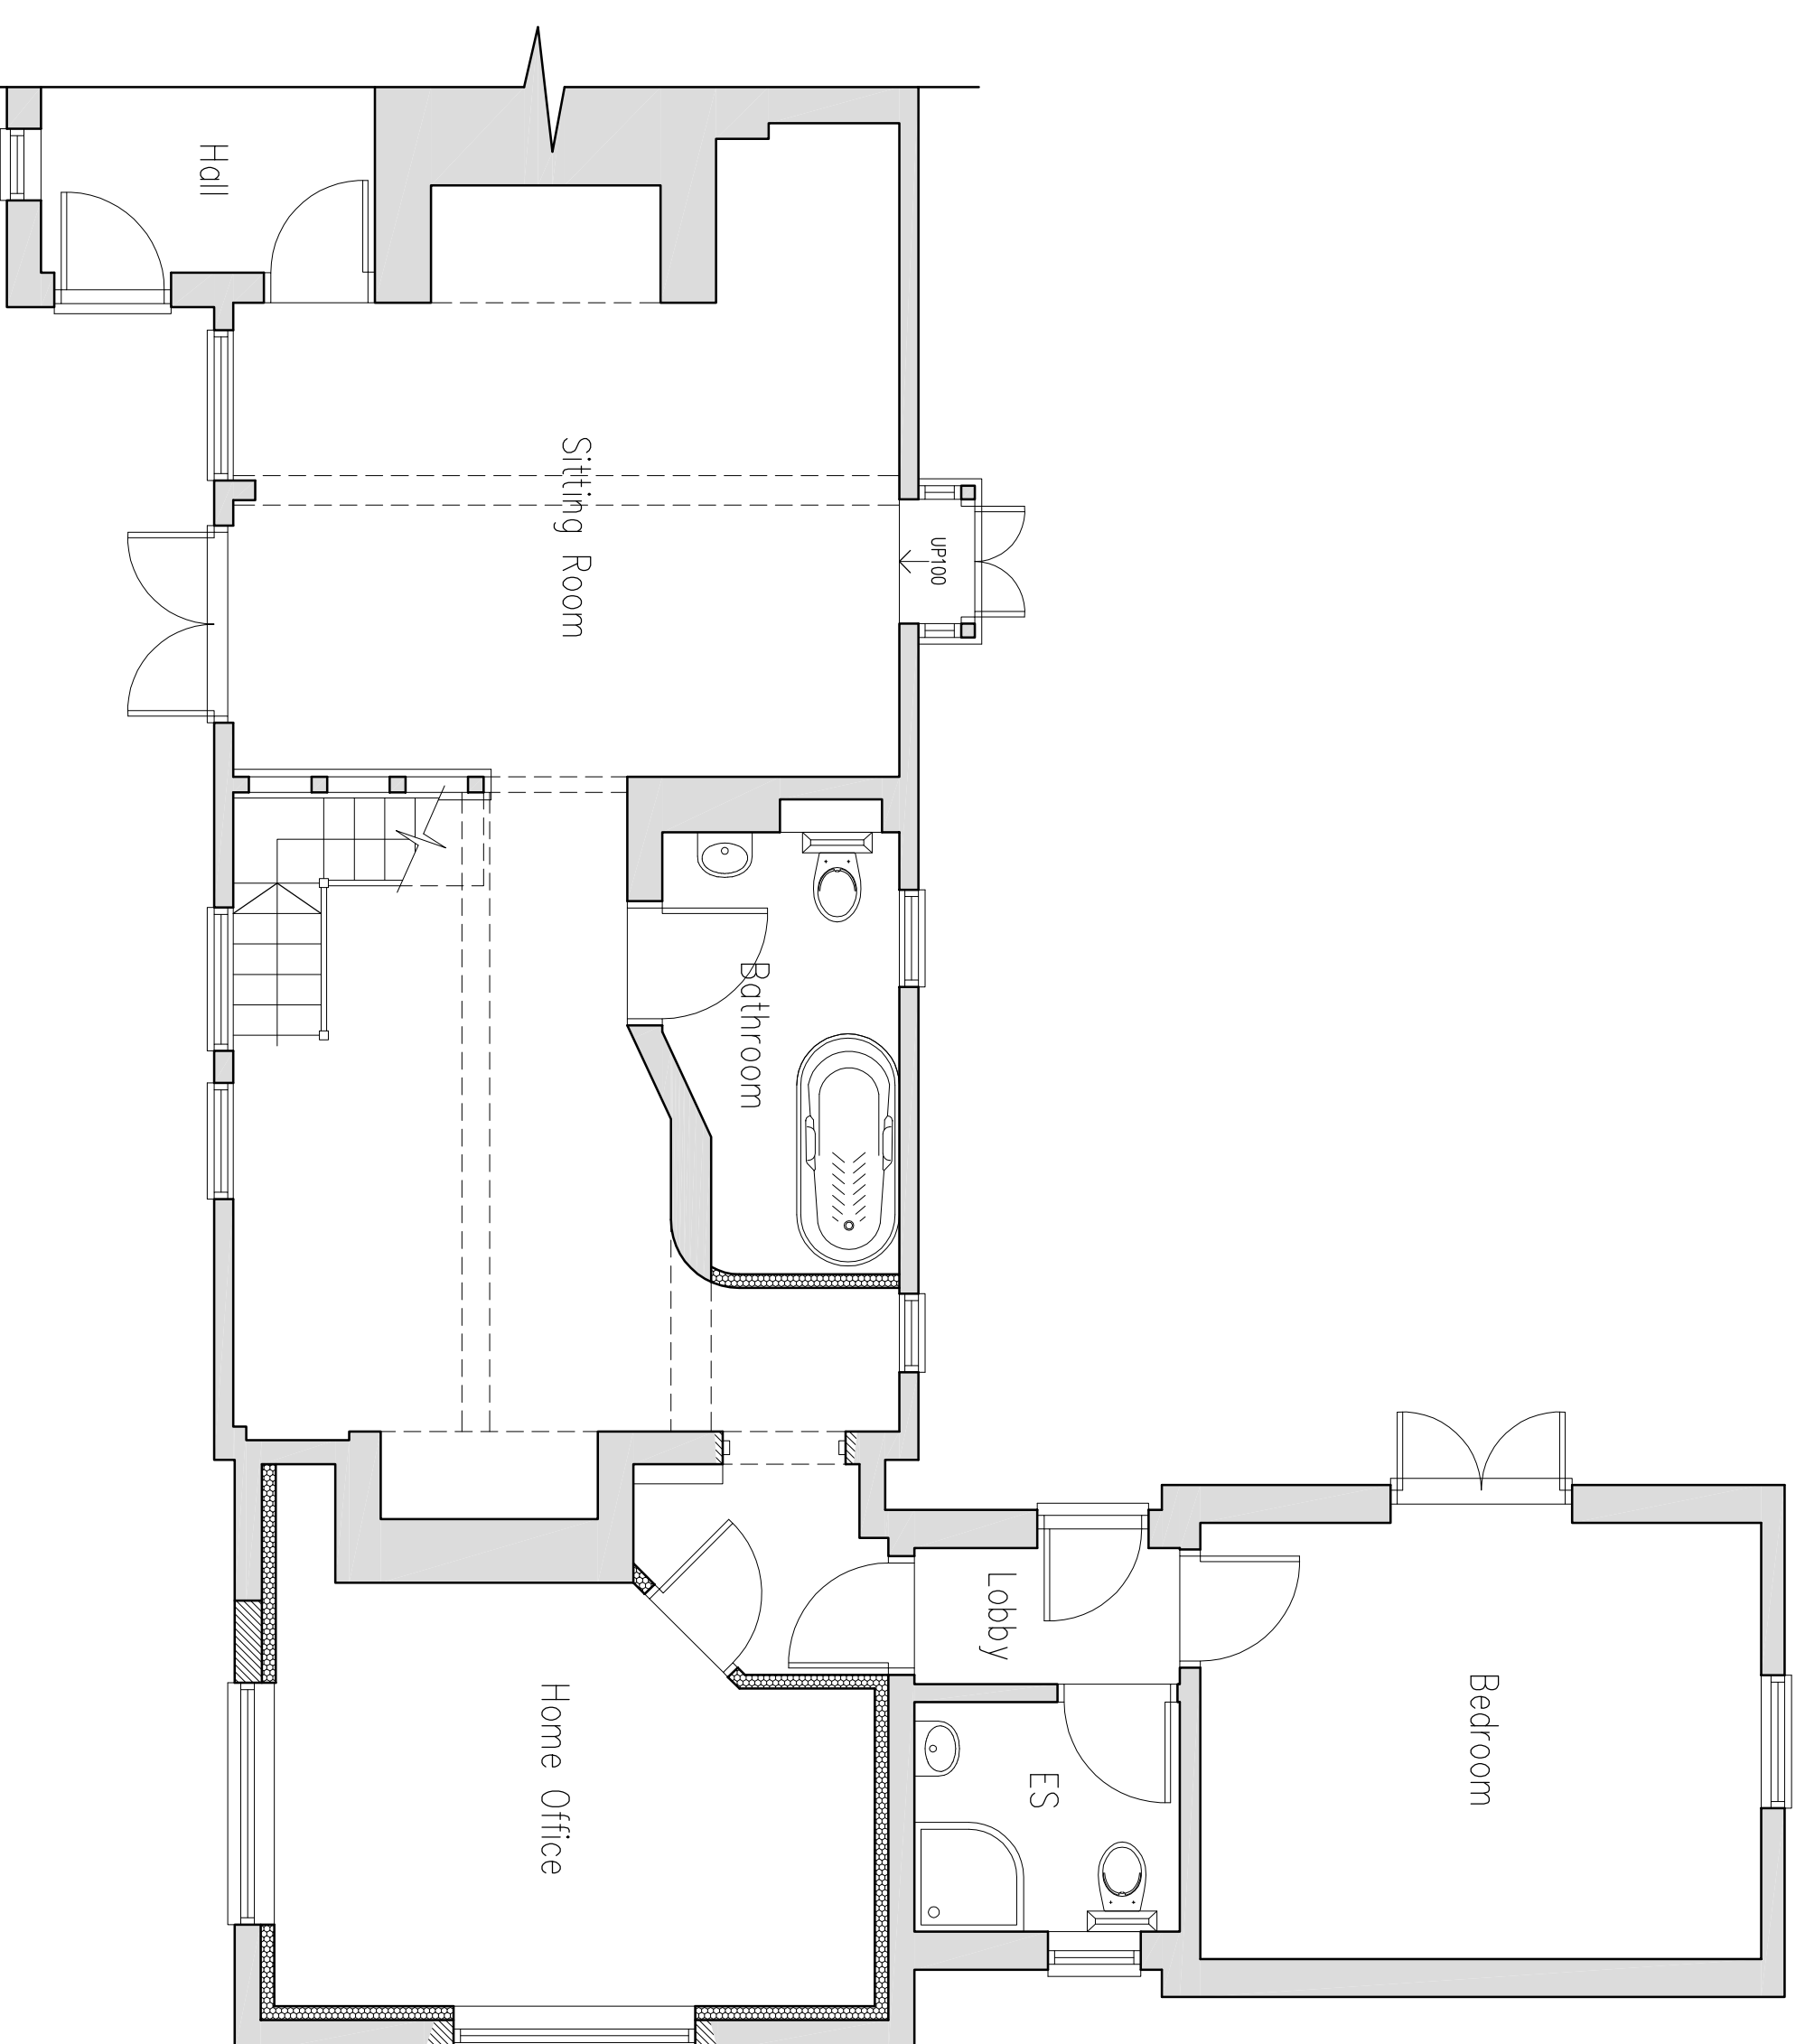

Proposed Ground Floor Plan
Scale: 1:50

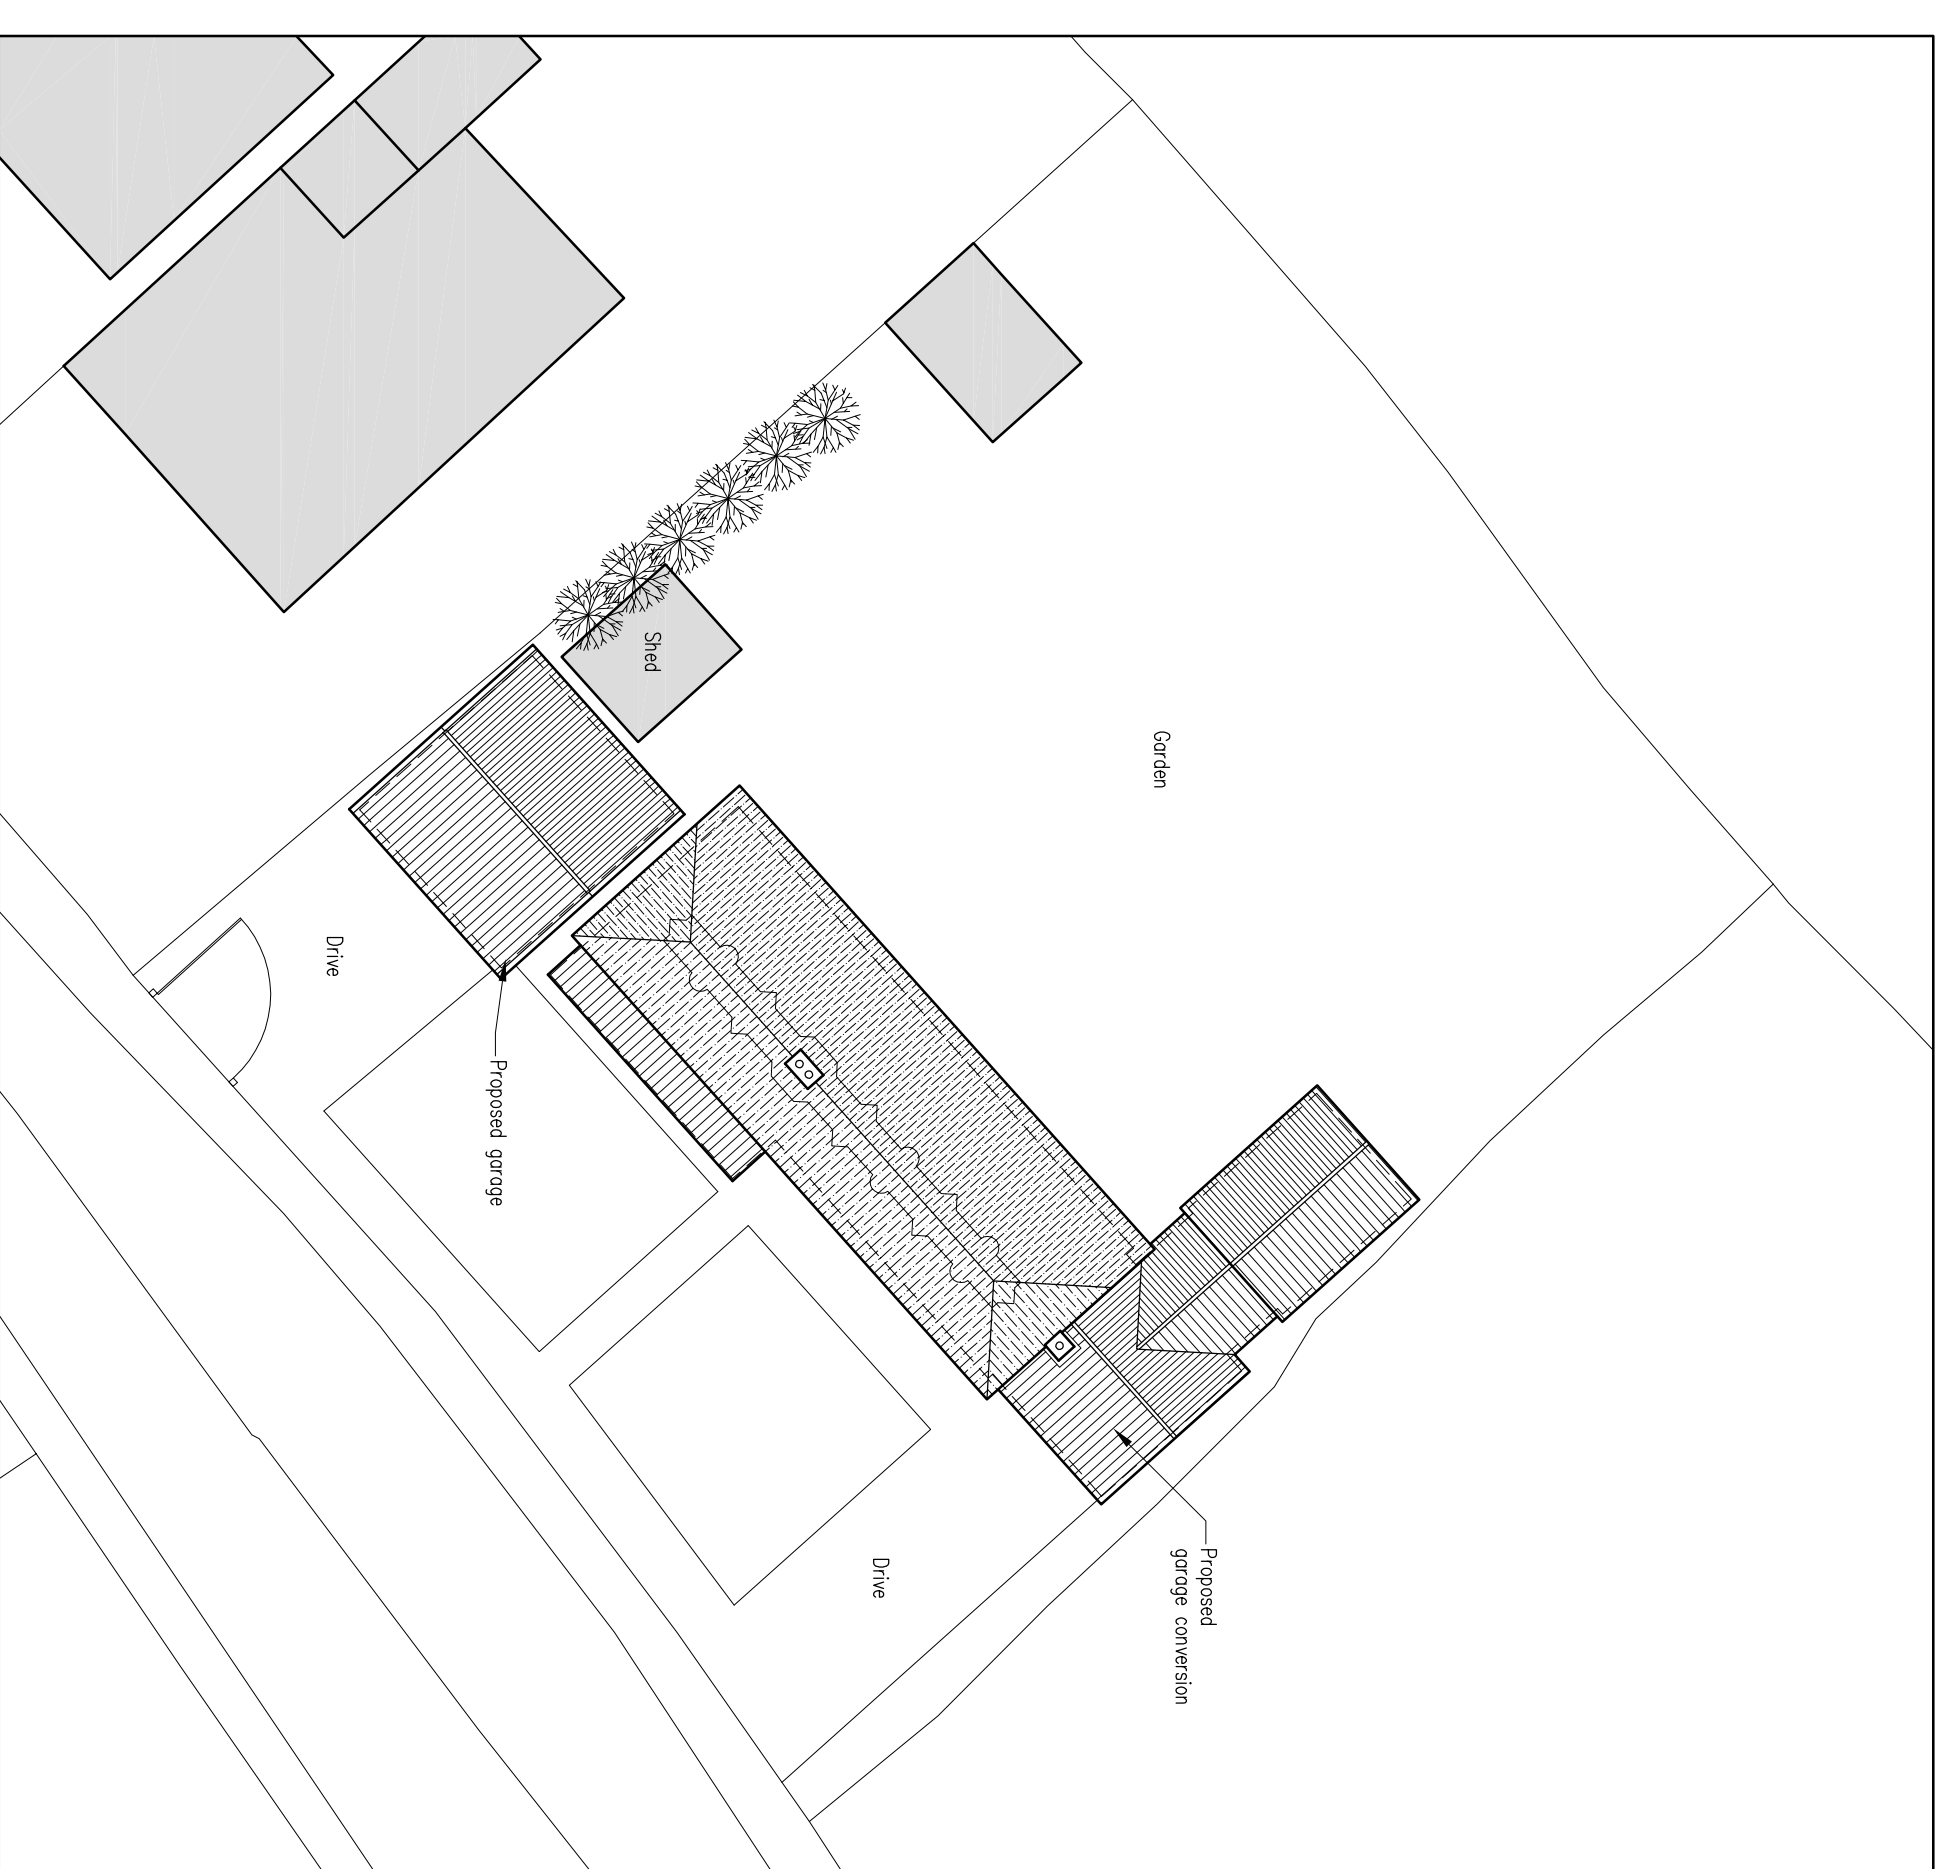

Proposed Site Plan
Scale: 1:200

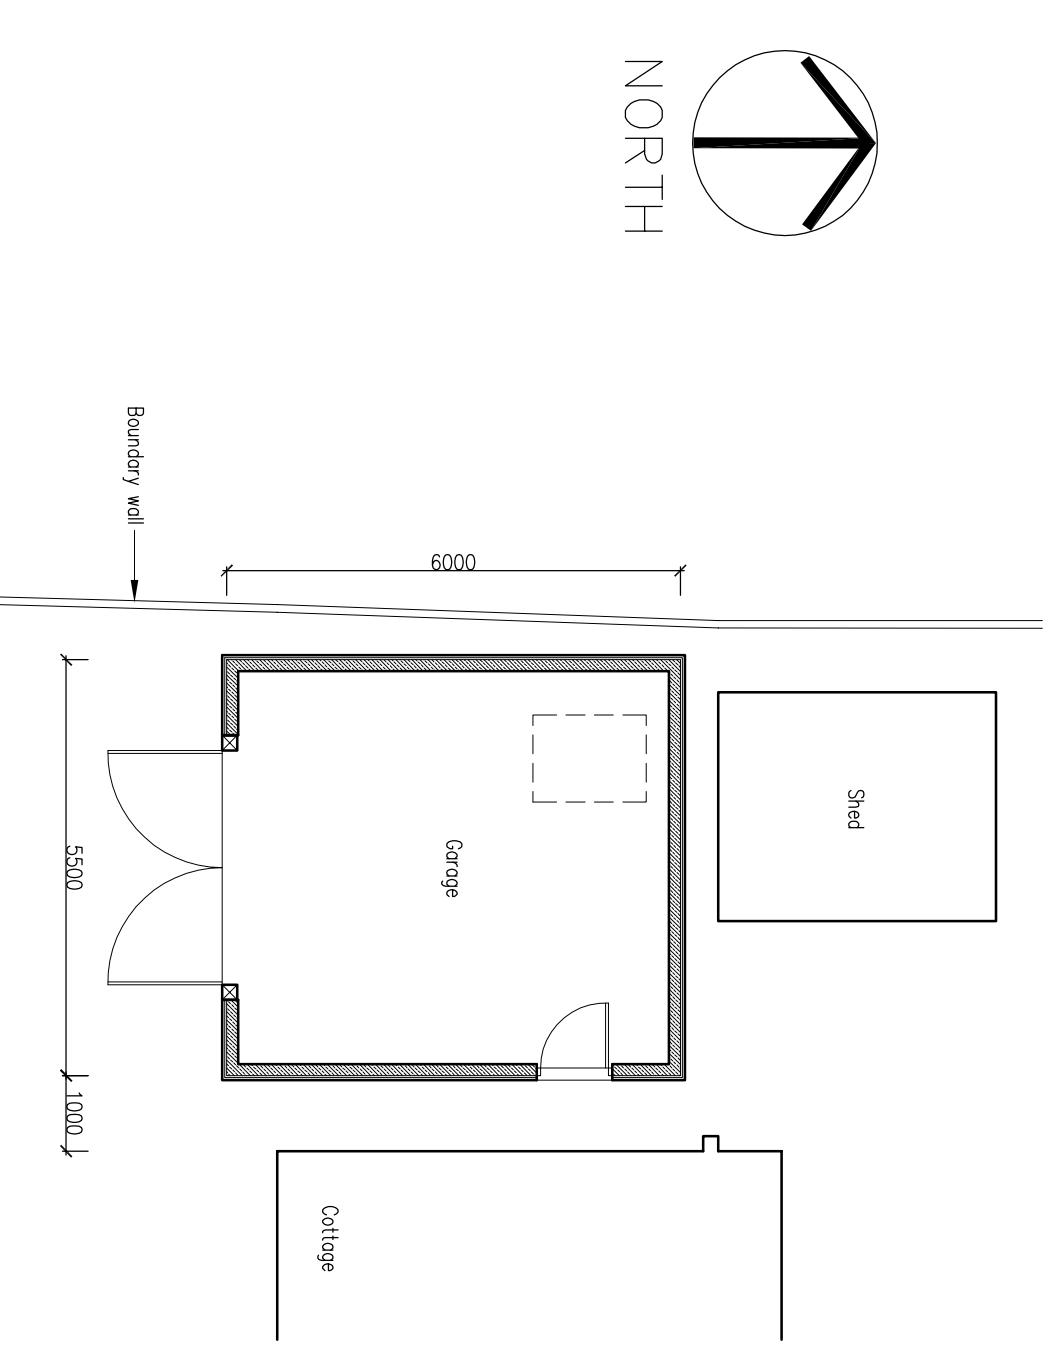

Proposed Floor Plan
Scale: 1:100

Nick Peasland		ARCHITECTURAL SERVICES	
Balmton House, Hall Street, Long Melford, Sudbury, Suffolk, CO10 9JF			
Tel: 07966 152864 Fax: 01787 211898 Email: info@nickpeasland.co.uk			
Client:	Mr & Mrs A Mayne		
Project:	Proposed conversion of existing integral garage to home office including associated internal and external alterations, together with 2 bay detached cartilagegarage, Thatched Cottage, Church Ln, Alpheton, Suffolk, CO10 9BL		
Subject: Proposed Floor Plan, Elevations, And Site Plan			
DRAWN:	MJM	REVISIONS:	---
DATE:	June 2021		
SCALES	As Shown	ISSUE	at A1
		DRAWING No.	2728102