



1. © COPYRIGHT
All designs and information conveyed are the intellectual property of COLLIER READING ARCHITECTS. The unauthorised copying, usage or distribution of this drawing or the contents of, in part or in whole is forbidden without express permission

2. All dimensions to be checked on site and any discrepancy immediately reported to the architect.

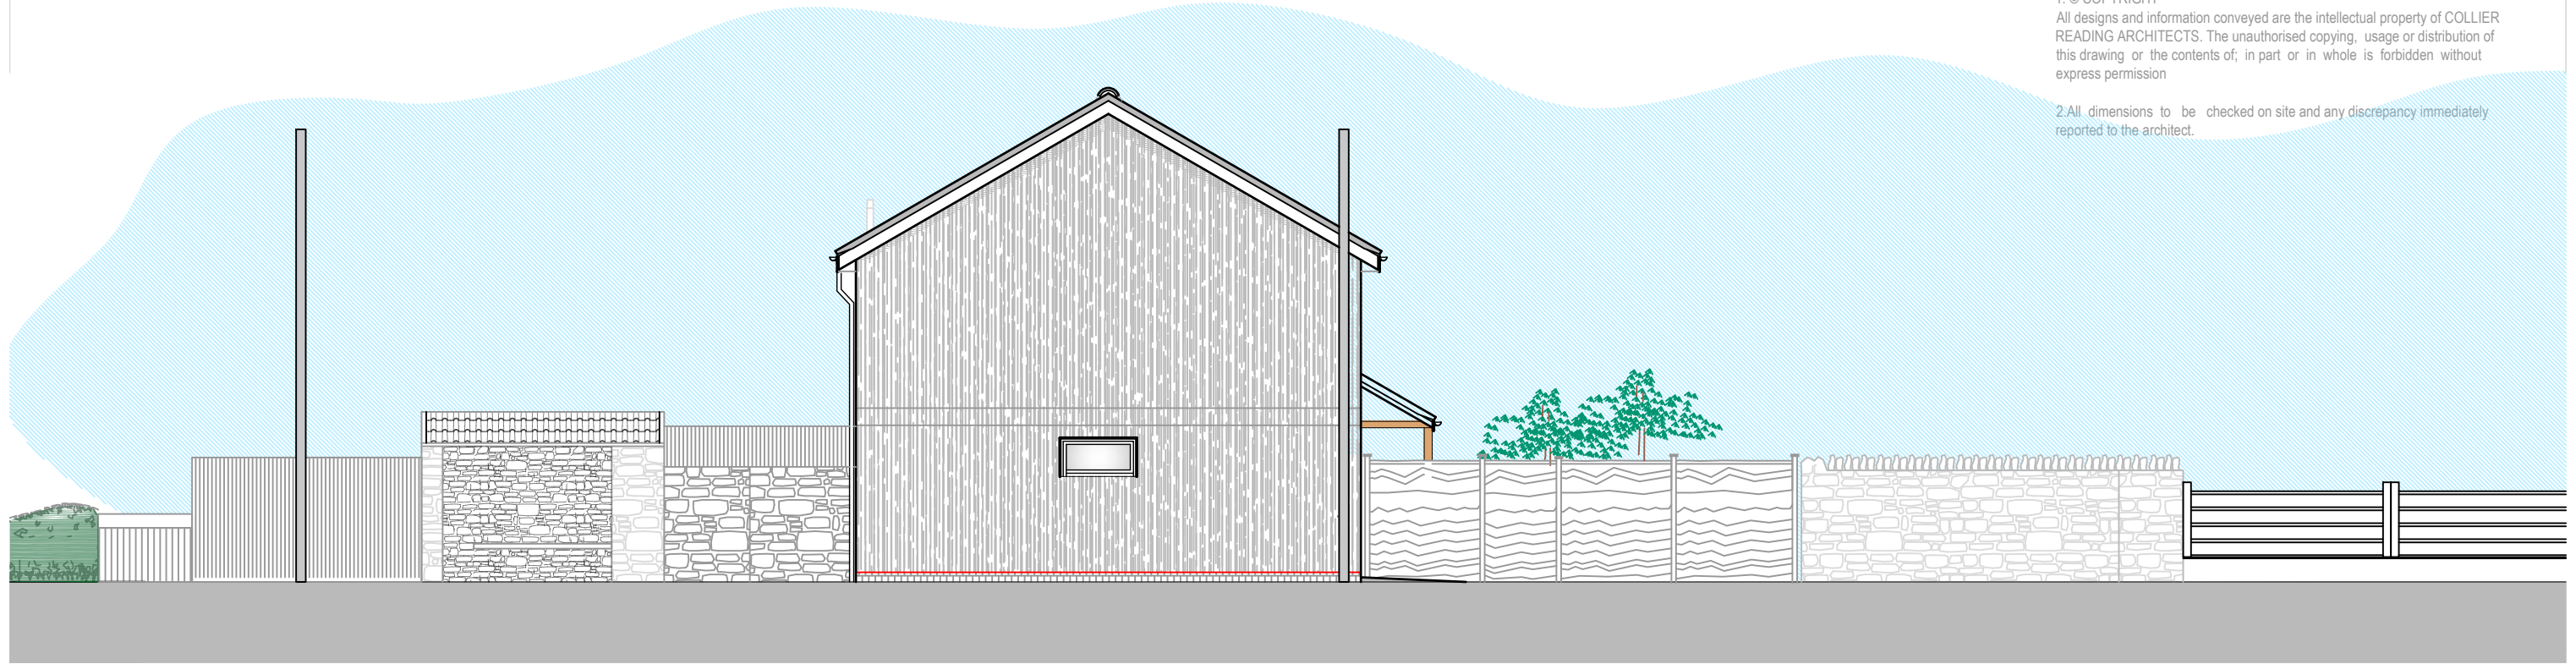

PROPOSED - Side Elevation 1:100

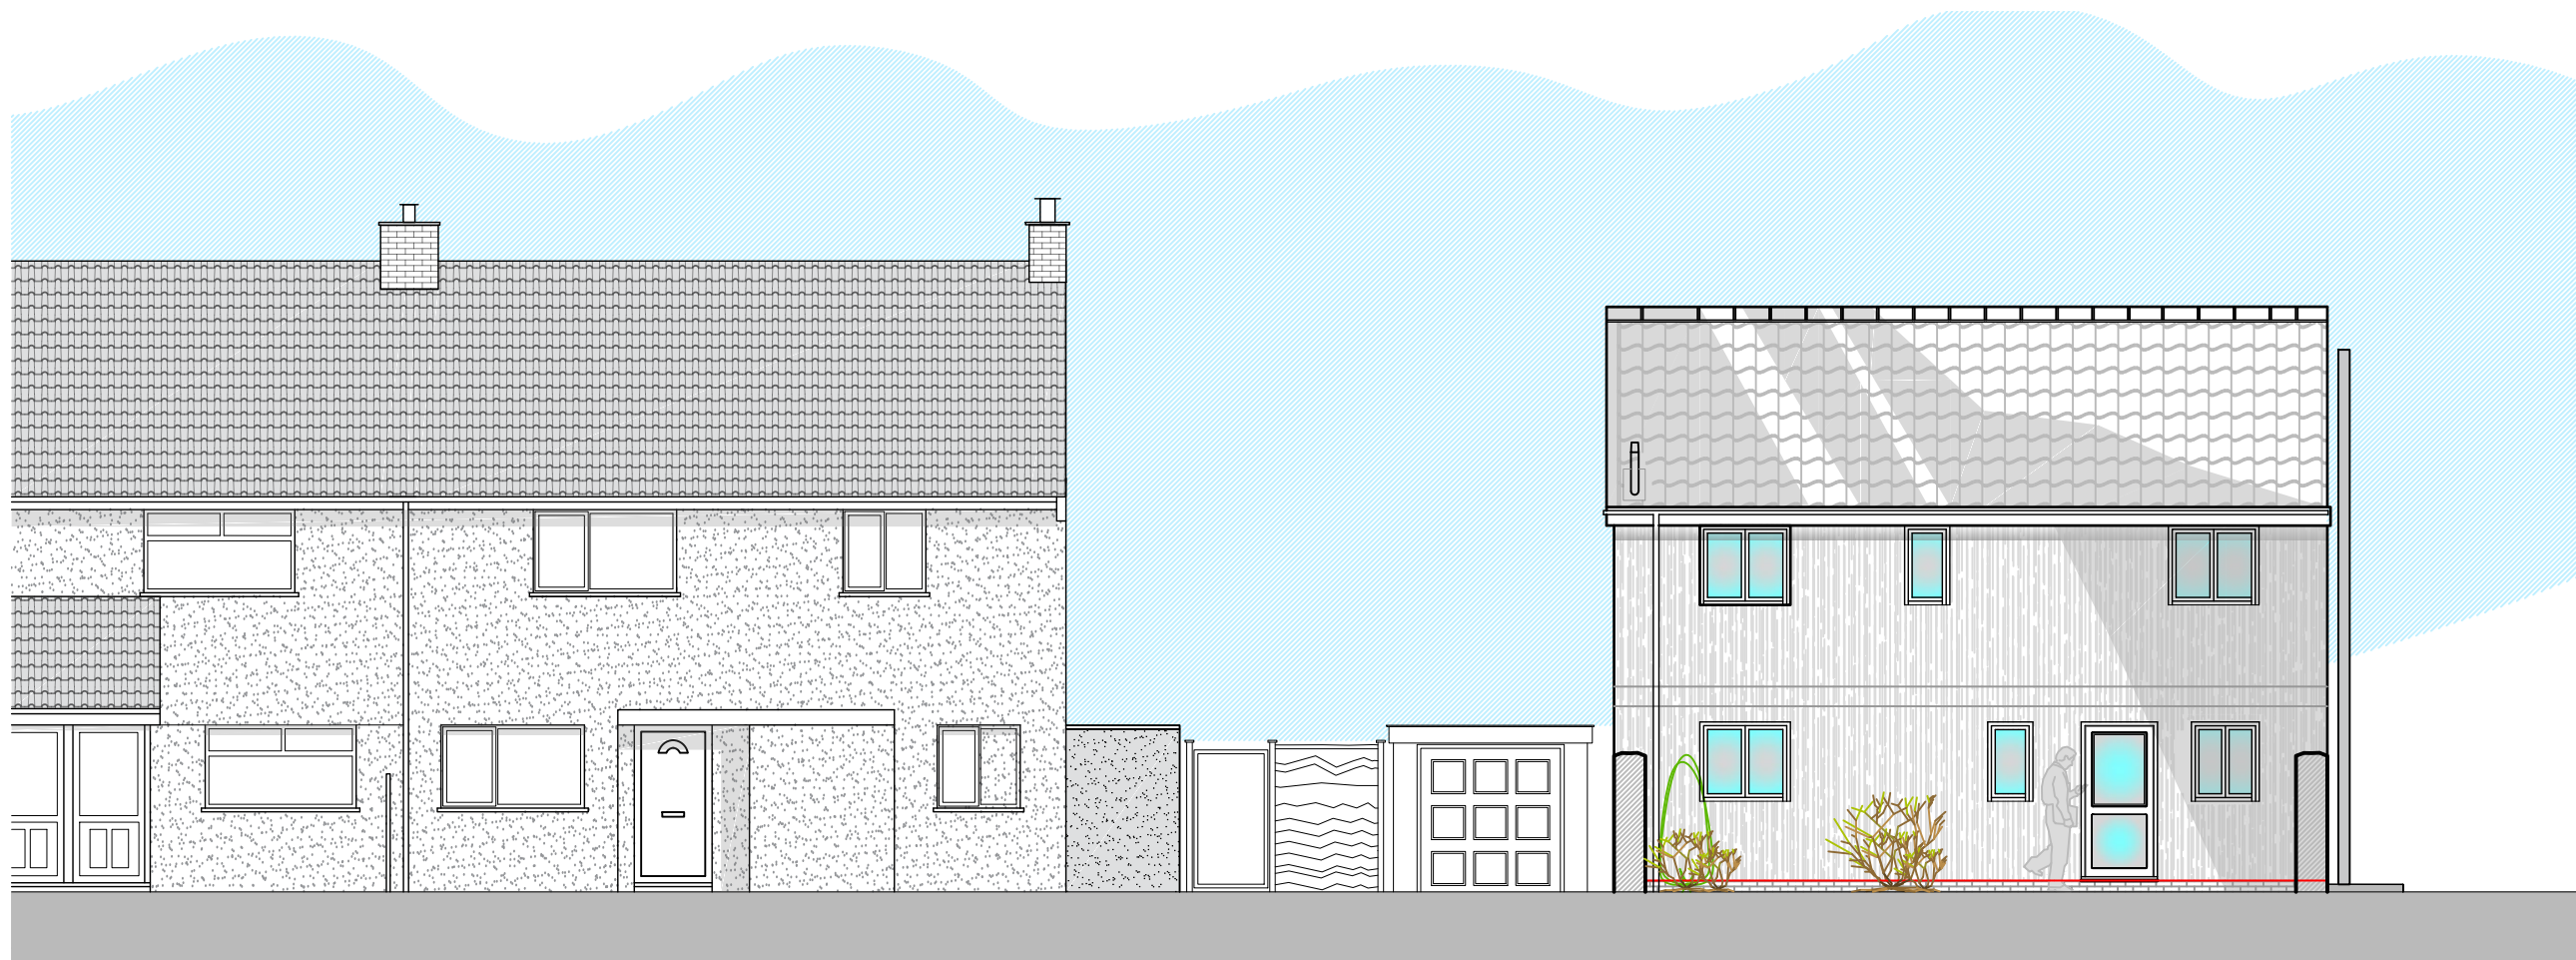

PROPOSED - Rear Elevation (Shown from Newsome Ave) 1:100



Revision:

Collier Reading Architects

Chartered Architects, Coach House Studio, 34A Chamberlain Street, Wells, BA5 2PJ

01749 689060
mail@collierreading.co.uk

Client: Tom Worley

Job: 21 Lodway, Pill, Bristol. BS20 0DQ

Title: Proposed Elevations

Scale: 1:100 @A3

Date: May 2021

Drawn: NSC

Checked: OH

Org No: 6329 104