


LOCATION PLAN - (SCALE 1:1250)

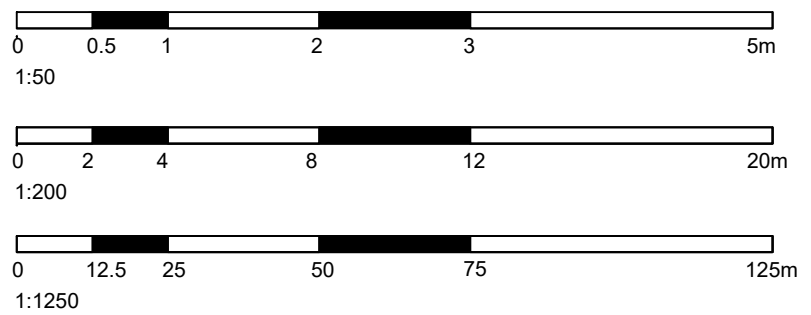

Revision:
 A. 28/05/21. MW. Amendments to boundary.
 B. 03/06/21. MW. Further amendments to site boundary.

Collier Reading Architects

Chartered Architects, Coach House Studio, 34A Chamberlain Street, Wells, BA5 2PJ
 01749 689060
 mail@collierreading.co.uk

Client Tom Worley
 Job 21 Lodway, Pill, Bristol. BS20 0DQ

Title Location Plan as existing & Site Plan as proposed
 Scale 1:200 & 1:1250 @A3
 Date May 2021
 Drawn NSC Checked OH

Org No 6329 100 B