





EXISTING SIDE ELEVATION
Scale 1:100

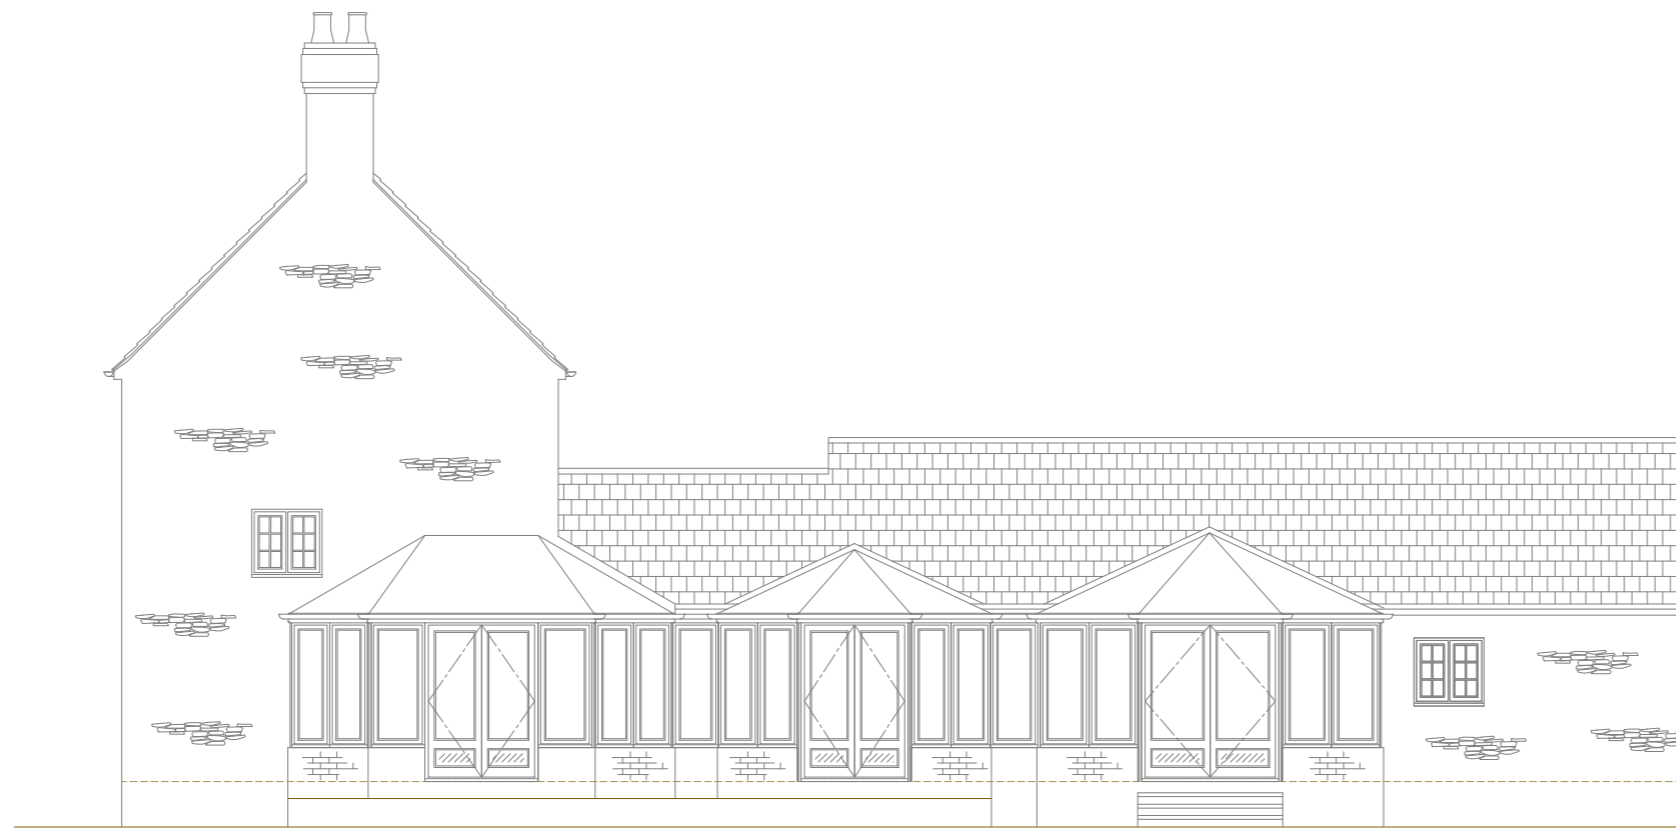


EXISTING REAR ELEVATION
Scale 1:100

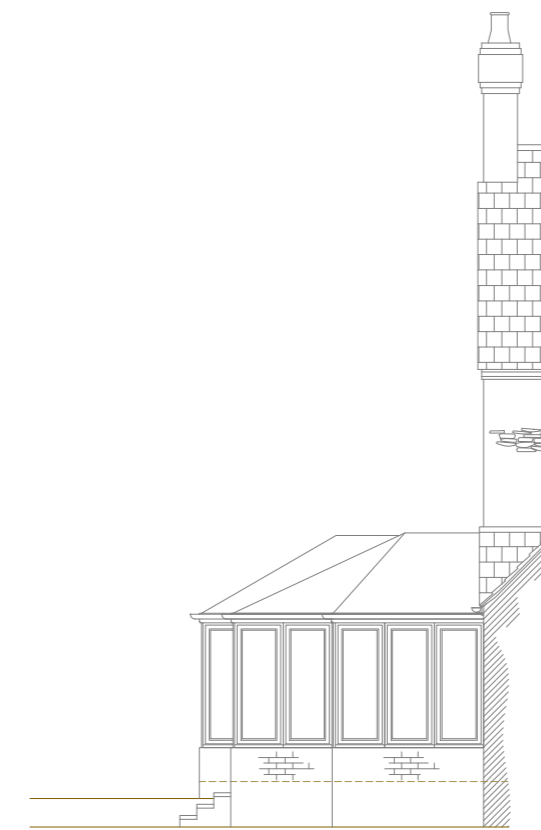

EXISTING SIDE/SECTION ELEVATION
Scale 1:100

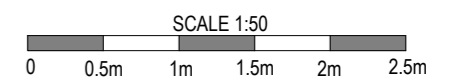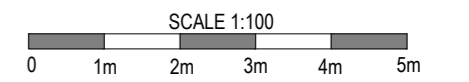

Internal walls not survey

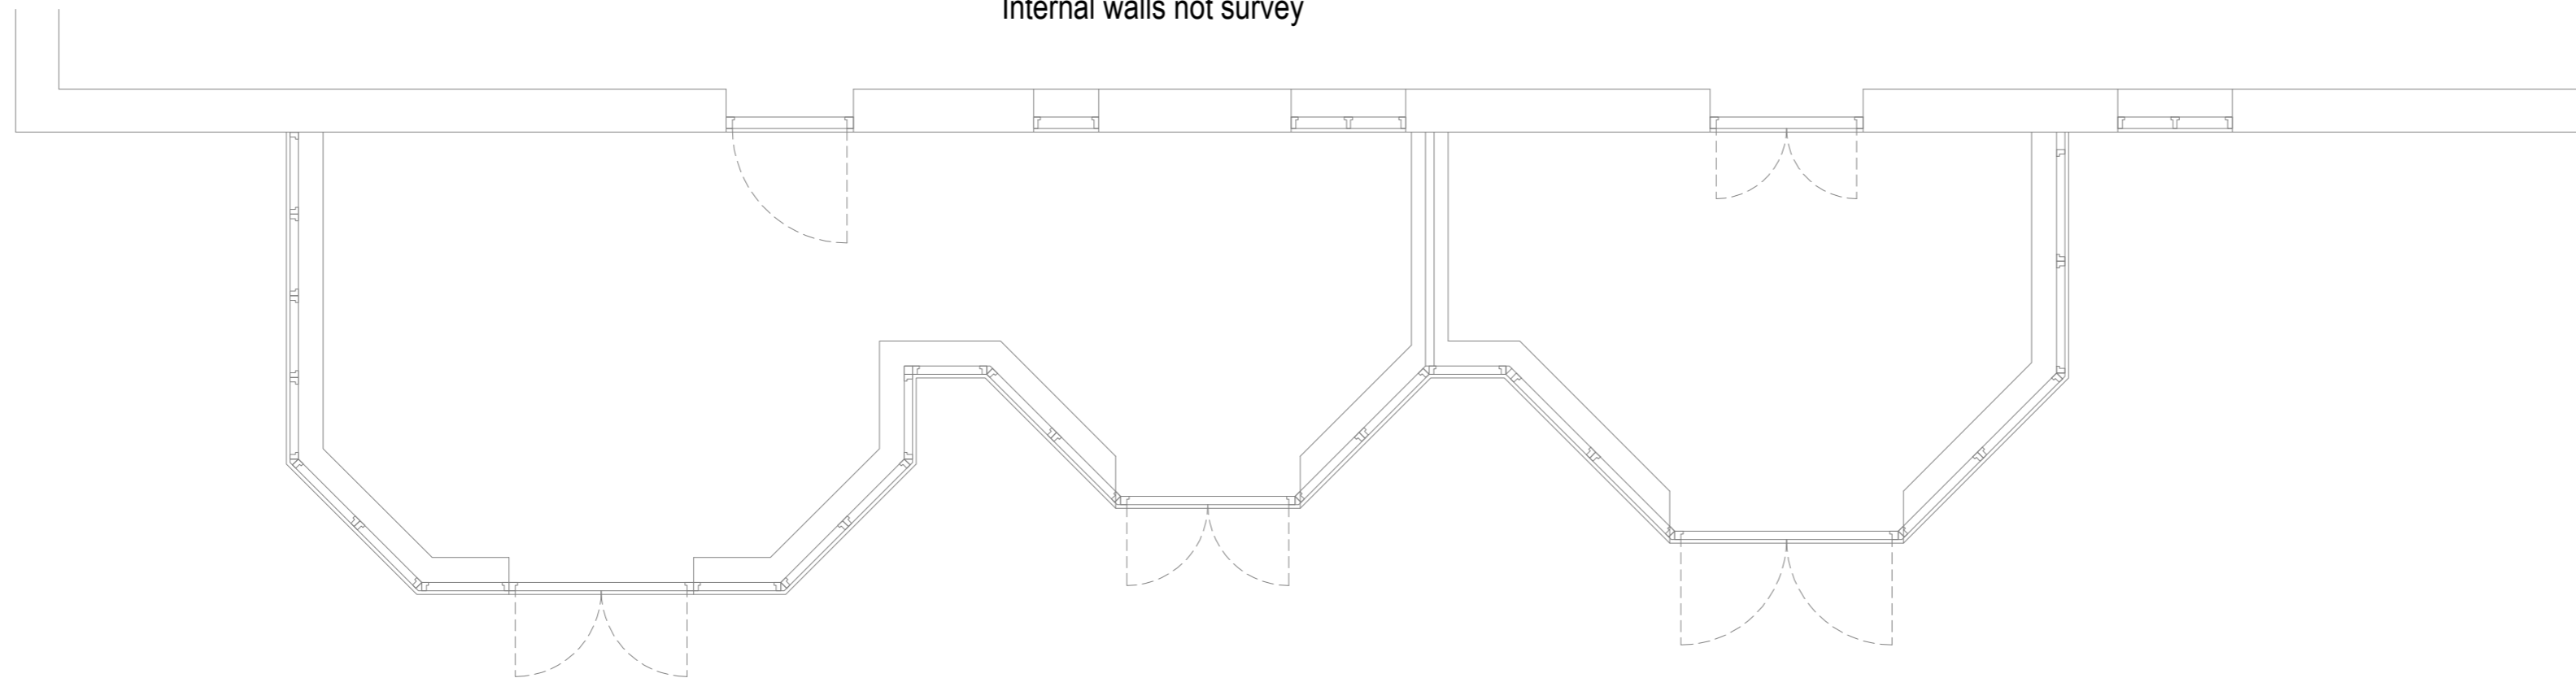

EXISTING PLAN VIEW
Scale 1:50

REVISION	DATE	COMMENT

client:
Mr Back & Ms Brunskill
Easington Farmhouse,
Easington Lane, Long Crendon,
Buckinghamshire,
HP18 9EX

Drawing:
Existing Plans & Elevations

scale: Varies@A2	dwg: 12179 /01	rev: -
date: June '21		


David Salisbury

Bennett Road,
Isleport Business Park,
Highbridge, Somerset, TA9 4PW
Tel: 01278-764400 Fax:
01278-764422